


Illinois Tollway Base Sheet Revisions
--

Section M	Base Sheet Drawings	
	Drawing	Modification Summary Effective: 03-01-2026
	Video Power Junction Box - Series 2100	
	M-ITS-2100	VIDEO POWER JUNCTION BOX MODEL A
	Sheet 1	Revised Item Description E to NEMA 4X stainless steel enclosure for outdoor installation and NEMA 1 stainless steel enclosure for indoor installation.
		For outdoor installation: enclosure shall be Hoffman model # A36H3012SSLP with white panel Hoffman model # A36N30MP
		Item AQ PoE power injector changed to Axis TU8003 90W Midspan 120VAC
		Added Item AR as Axis T91A03 DIN Rail Clip B
		Removed call out of Note 18, Note 2 and Note 19 in enclosure layout. Added Note 17.
	M-ITS-2101	VIDEO POWER JUNCTION BOX MODEL B
	Sheet 1	Revised Item Description E to NEMA 4X stainless steel enclosure for outdoor installation and NEMA 1 stainless steel enclosure for indoor installation.
		Item AQ PoE power injector changed to Axis TU8003 90W Midspan 120VAC
		Added Item AR as Axis T91A03 DIN Rail Clip B
		For outdoor installation: enclosure shall be Hoffman model # A36H3012SSLP with white panel Hoffman model # A36N30MP
		Removed call out of Note 2 and Note 11 in enclosure layout. Added note 21.

 **New Sheet**

 **Retired Standard**

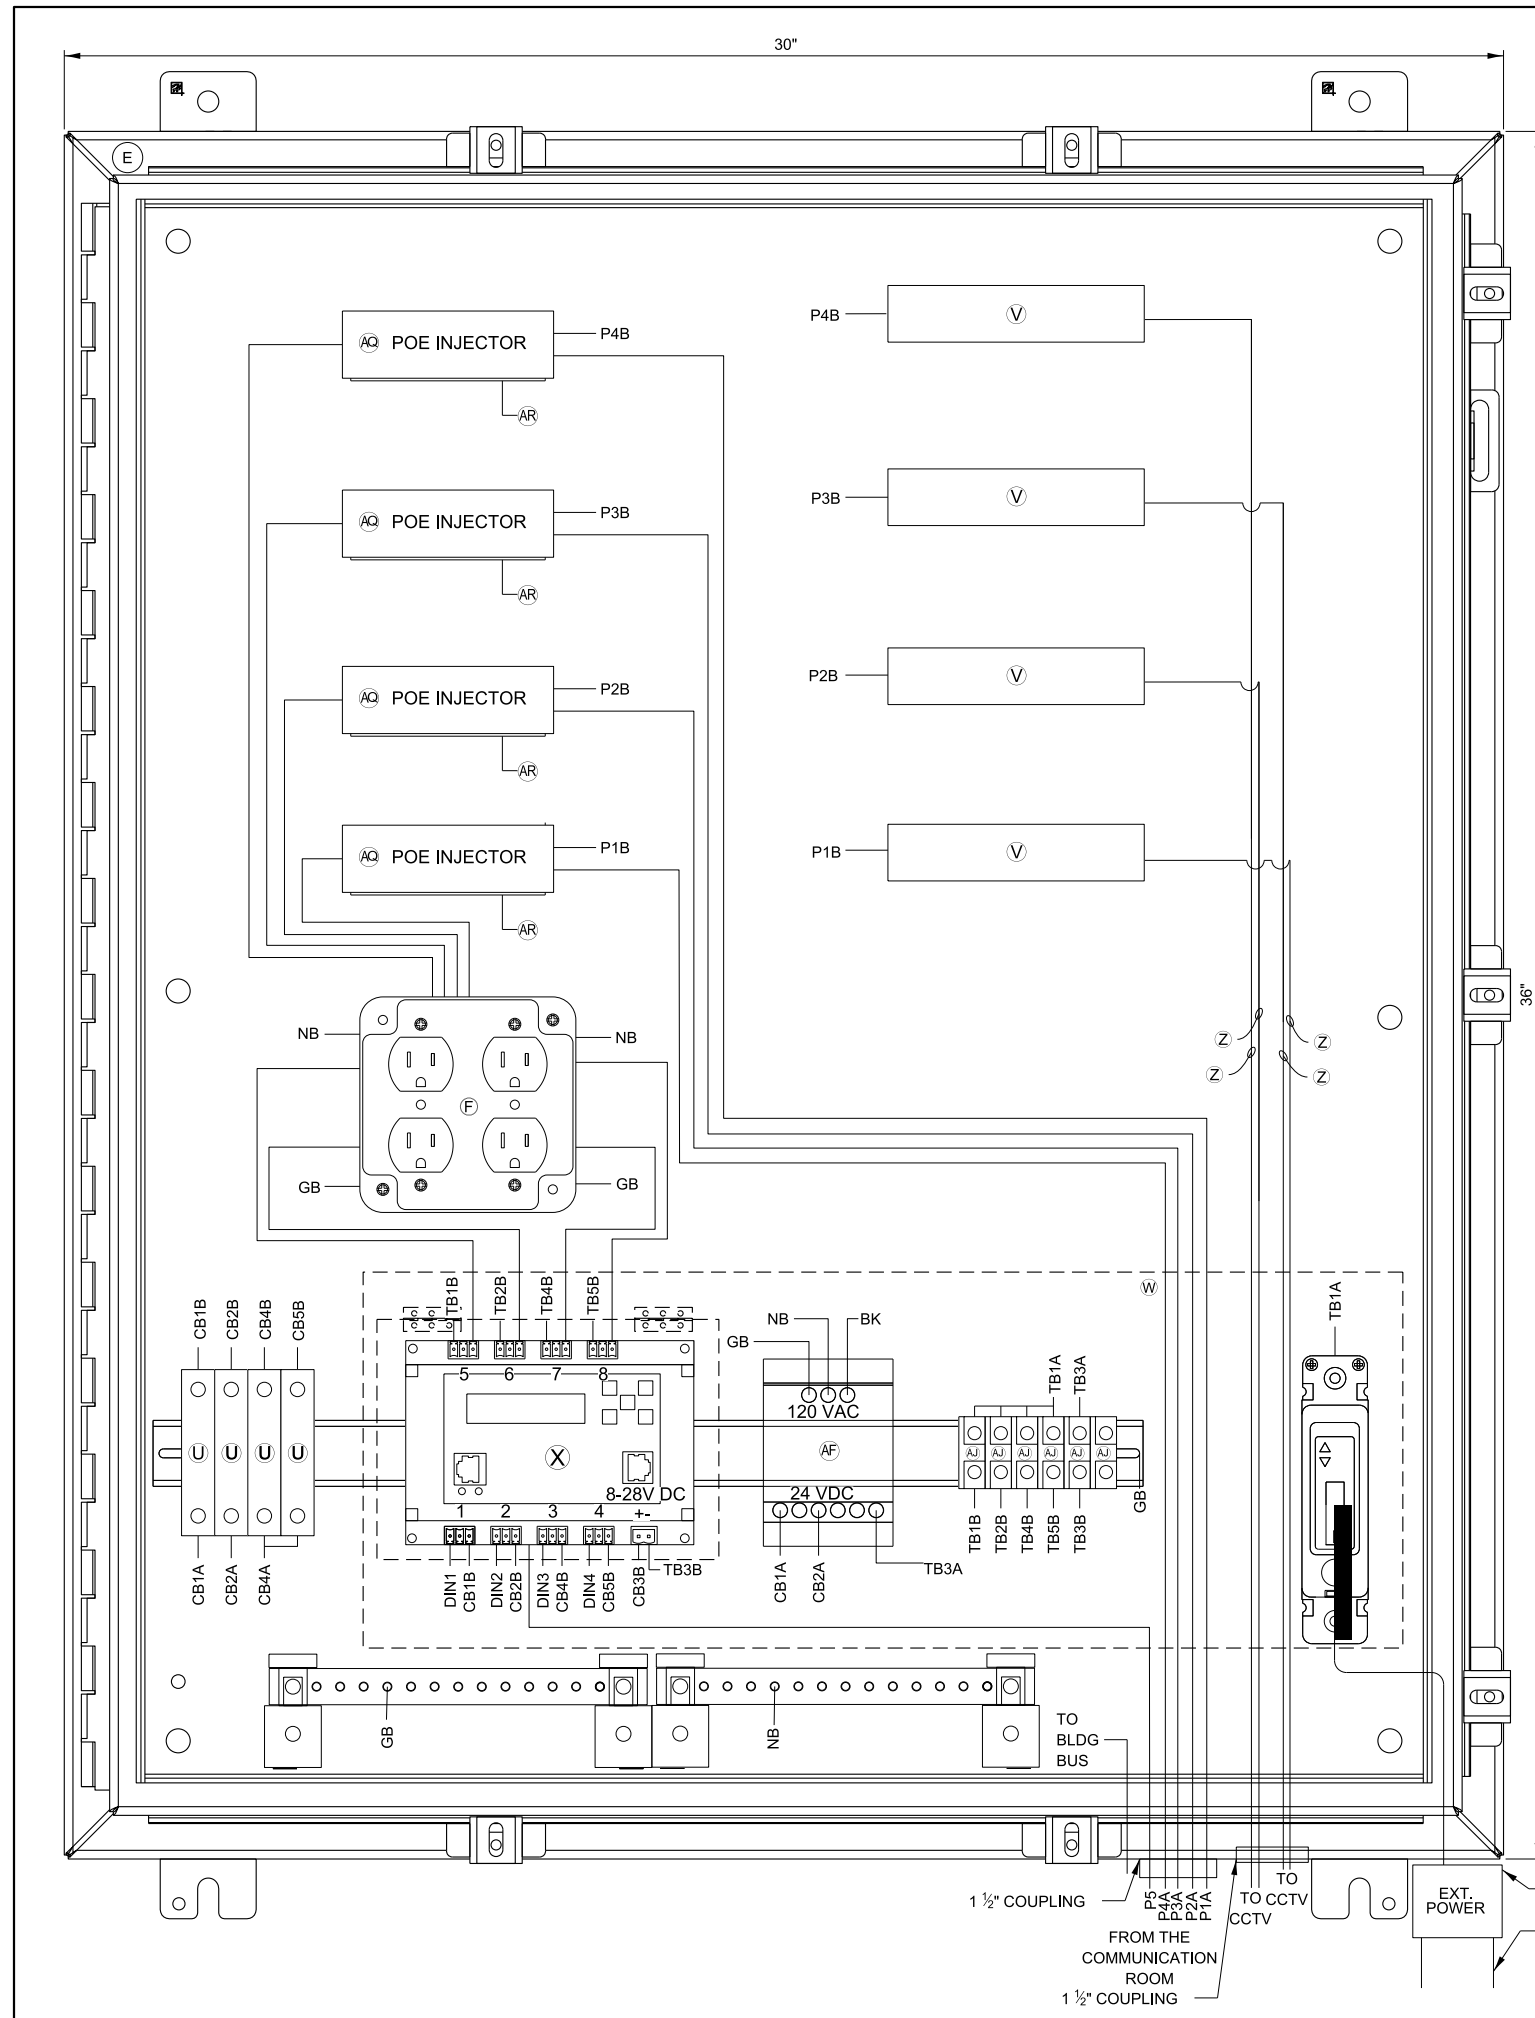

ITEM DESCRIPTION

- (A) NOT USED
- (B) NOT USED
- (C) NOT USED
- (D) TWO (2) GROUNDING BAR SYSTEM HOFFMAN/PGS2K. BONDED OR SEPARATED AS REQUIRED.
- (E) NEMA 4X STAINLESS STEEL, 36"H X 30"W X 12"D ENCLOSURE WITH 33"x27" PANEL, HOFFMAN/A36H3012SS6LP. IF VPJB IS INSTALLED INSIDE A BUILDING (ABOVE GROUND) THEN USE NEMA 1 CABINET HOFFMAN MODEL #A363012LP NEMA-1 WITH BACK PANEL HOFFMAN MODEL #A36N30MP; IF THE VPJB IS INSTALLED OUTDOOR OR IN A TUNNEL WHERE THERE IS A RISK OF WATER DRIPPING ONTO THE VPJB THEN USE NEMA 4X GRADE FOR VPJB HOFFMAN MODEL A36H3012SSLP.
- (F) ONE QUAD 120V RECEPTACLE
- (G) NOT USED
- (H) NOT USED
- (I) 120V, 1P, 30A CIRCUIT BREAKER WITH TERMINAL SHIELD EATON
- (J) NOT USED
- (K) NOT USED
- (L) NOT USED
- (M) NOT USED
- (N) NOT USED
- (O) NOT USED
- (P) NOT USED
- (Q) NOT USED
- (R) NOT USED
- (S) NOT USED
- (T) NOT USED
- (U) 5A CIRCUIT BREAKER, ALLEN BRADLEY/1492-SPM1B050
- (V) AXIS SURGE SUPPRESSOR T8061, MOUNTED ON COMMON DIN RAIL AND GROUNDED
- (W) CLEAR PLEXIGLASS SAFETY COVER PANEL ENCOMPASSING ITEMS I, X, AF AND AJ (THE INSTALLER SHALL PERMANENTLY AFFIX A LABEL STATING "DANGER 480 VAC" OR "DANGER 240 VAC" OR "DANGER 120 VAC" FOR VOLTAGE AS FIELD CONDITIONS WARRANT.)
- (X) POWER CONTROLLER, 8-CHANNEL DIN ETHERNET RELAY DIGITAL LOGGERS/DIN 4
- (Y) NOT USED
- (Z) CATEGORY 6 CABLE, 23AWG, OUTDOOR RATED CABLE BELDEN/7953A
- (AA) NOT USED
- (AB) NOT USED
- (AC) NOT USED
- (AD) NOT USED
- (AE) NOT USED
- (AF) AC/DC POWER SUPPLY, 24VDC WAVETRONIX - CLICK-204
- (AG) NOT USED
- (AH) NOT USED
- (AI) NOT USED
- (AJ) TERMINAL BLOCK, ALLEN BRADLEY/1492-CD8
- (AP) #10 AWG
- (AQ) PoE INJECTOR AXIS TU8003 90W MIDSPAN 120VAC
- (AR) AXIS T91A03 DIN RAIL CLIP B

NOTES:


1. ALL POWER WIRING SHALL BE RHH/RHW WITH WIRE TERMINALS OR TINNED.
2. CONTRACTOR TO VERIFY CORRECT TRANSFORMER TAPS ARE USED BASED ON INCOMING POWER SOURCE.
3. ALL CABLES AND EQUIPMENT SHALL BE PROPERLY DRESSED AND LABELED. ALL CONDUITS SHALL BE PROPERLY PLUGGED WITH DUCT SEAL PUTTY (RAINBOW TECHNOLOGIES OR EQUIVALENT).
4. EACH 120VAC OUTLET, OR (ITEM F, & AF) SHALL BE FED FROM A SEPARATE POWER CIRCUIT.
5. MOUNT ITEMS U, X, AF & AJ ON A 21 INCH CONTINUOUS SECTION OF DIN RAIL.
6. ALL BREAKERS SHALL BE LABELED (e.g. CAMERA-AC, CAMERA-DC, DIN RELAY-AC, DIN RELAY-DC, CELL MODEM-AC ETC.).
7. USE THE MOUNTING TABS ON THE IP RELAY UNIT TO MOUNT THE UNIT DIRECTLY TO THE DIN RAIL. REFER TO THE IP RELAY WIRING TABLE FOR WIRING DETAILS.
8. IP RELAY IS USED TO CONTROL POWER TO THE CAMERAS AND DETECTORS. ALL 120VAC CONNECTIONS ON ITEM X SHALL BE PROTECTED.
9. DIN RAIL SHALL BE INSTALLED AS ILLUSTRATED ON DRAWING. DIN RAIL SHALL BE GROUNDED TO THE GROUND BUS.
10. BOND NEUTRAL AND GROUND BUSES TOGETHER, WHEN REQUIRED. TIE THE ENCLOSURE INTO THE GROUND BUS.
11. THE PLEXIGLASS PANEL DENOTED BY THE DASHED LINE SHALL BE ATTACHED TO THE BACKPLATE WITH 4 MOUNTING STUDS.
12. ALL INTERNAL ENCLOSURE ROUTED AND TERMINATED CAT6 CABLE SHALL BE TEMPERATURE RATED.
13. ALL INTERNAL 24VAC, 120VAC AND ANY DC VOLTAGE POWER FEEDS USE #16 AWG CABLE.
14. PROVIDE WINDOW IN PMMA SHIELD FOR ACCESS TO BREAKER, MOUNT BREAKER FLUSH WITH PMMA SHIELD USING MOUNTING BRACKET.
15. 120V POWER COMES FROM THE BUILDING CIRCUIT PANEL.
16. WIFI COMMUNICATION SHALL BE DISABLED ON DIN ETHERNET RELAY.
17. POE POWER CABLE SHALL BE FREE STANDING FROM POE TO POWER OUTLET.

NOTE TO DESIGNER

IF DESIGN REQUIRES MORE THAN 4 CCTV'S PLEASE ADD THE ADDITIONAL CCTV/POE INJECTOR/POWER SUPPRESSOR INTO A SMALLER CABINET SIDE BY SIDE AND CONTROLLED BY THE MAIN CABINET.

NOTE TO DESIGNER


THIS BASE SHEET SHOWS TYPICAL CONSTRUCTION BUT IT IS NOT A STANDARD DRAWING. IT REQUIRES COMPLETION BY THE DESIGNER PRIOR TO INSERTION INTO A CONTRACT. MICROSTATION FILES AND THE "CADD STANDARDS MANUAL" ARE AVAILABLE ON THE ILLINOIS TOLLWAY WEBSITE. THE DESIGNER SHALL ACCEPT THE RESPONSIBILITY OF THE DESIGN OF THIS SHEET UPON ITS COMPLETION AND INSERTION INTO A CONTRACT. ALL "NOTE TO DESIGNER" BOXES SHALL BE REMOVED BY THE DESIGNER PRIOR TO INSERTION OF THE SHEET INTO THE PLAN SET.



Illinois Tollway

VIDEO POWER JUNCTION BOX MODEL A

VERSION: 2026-03	BASE SHEET: M-ITS-2100	SHEET: 1 OF 1
---------------------	---------------------------	------------------

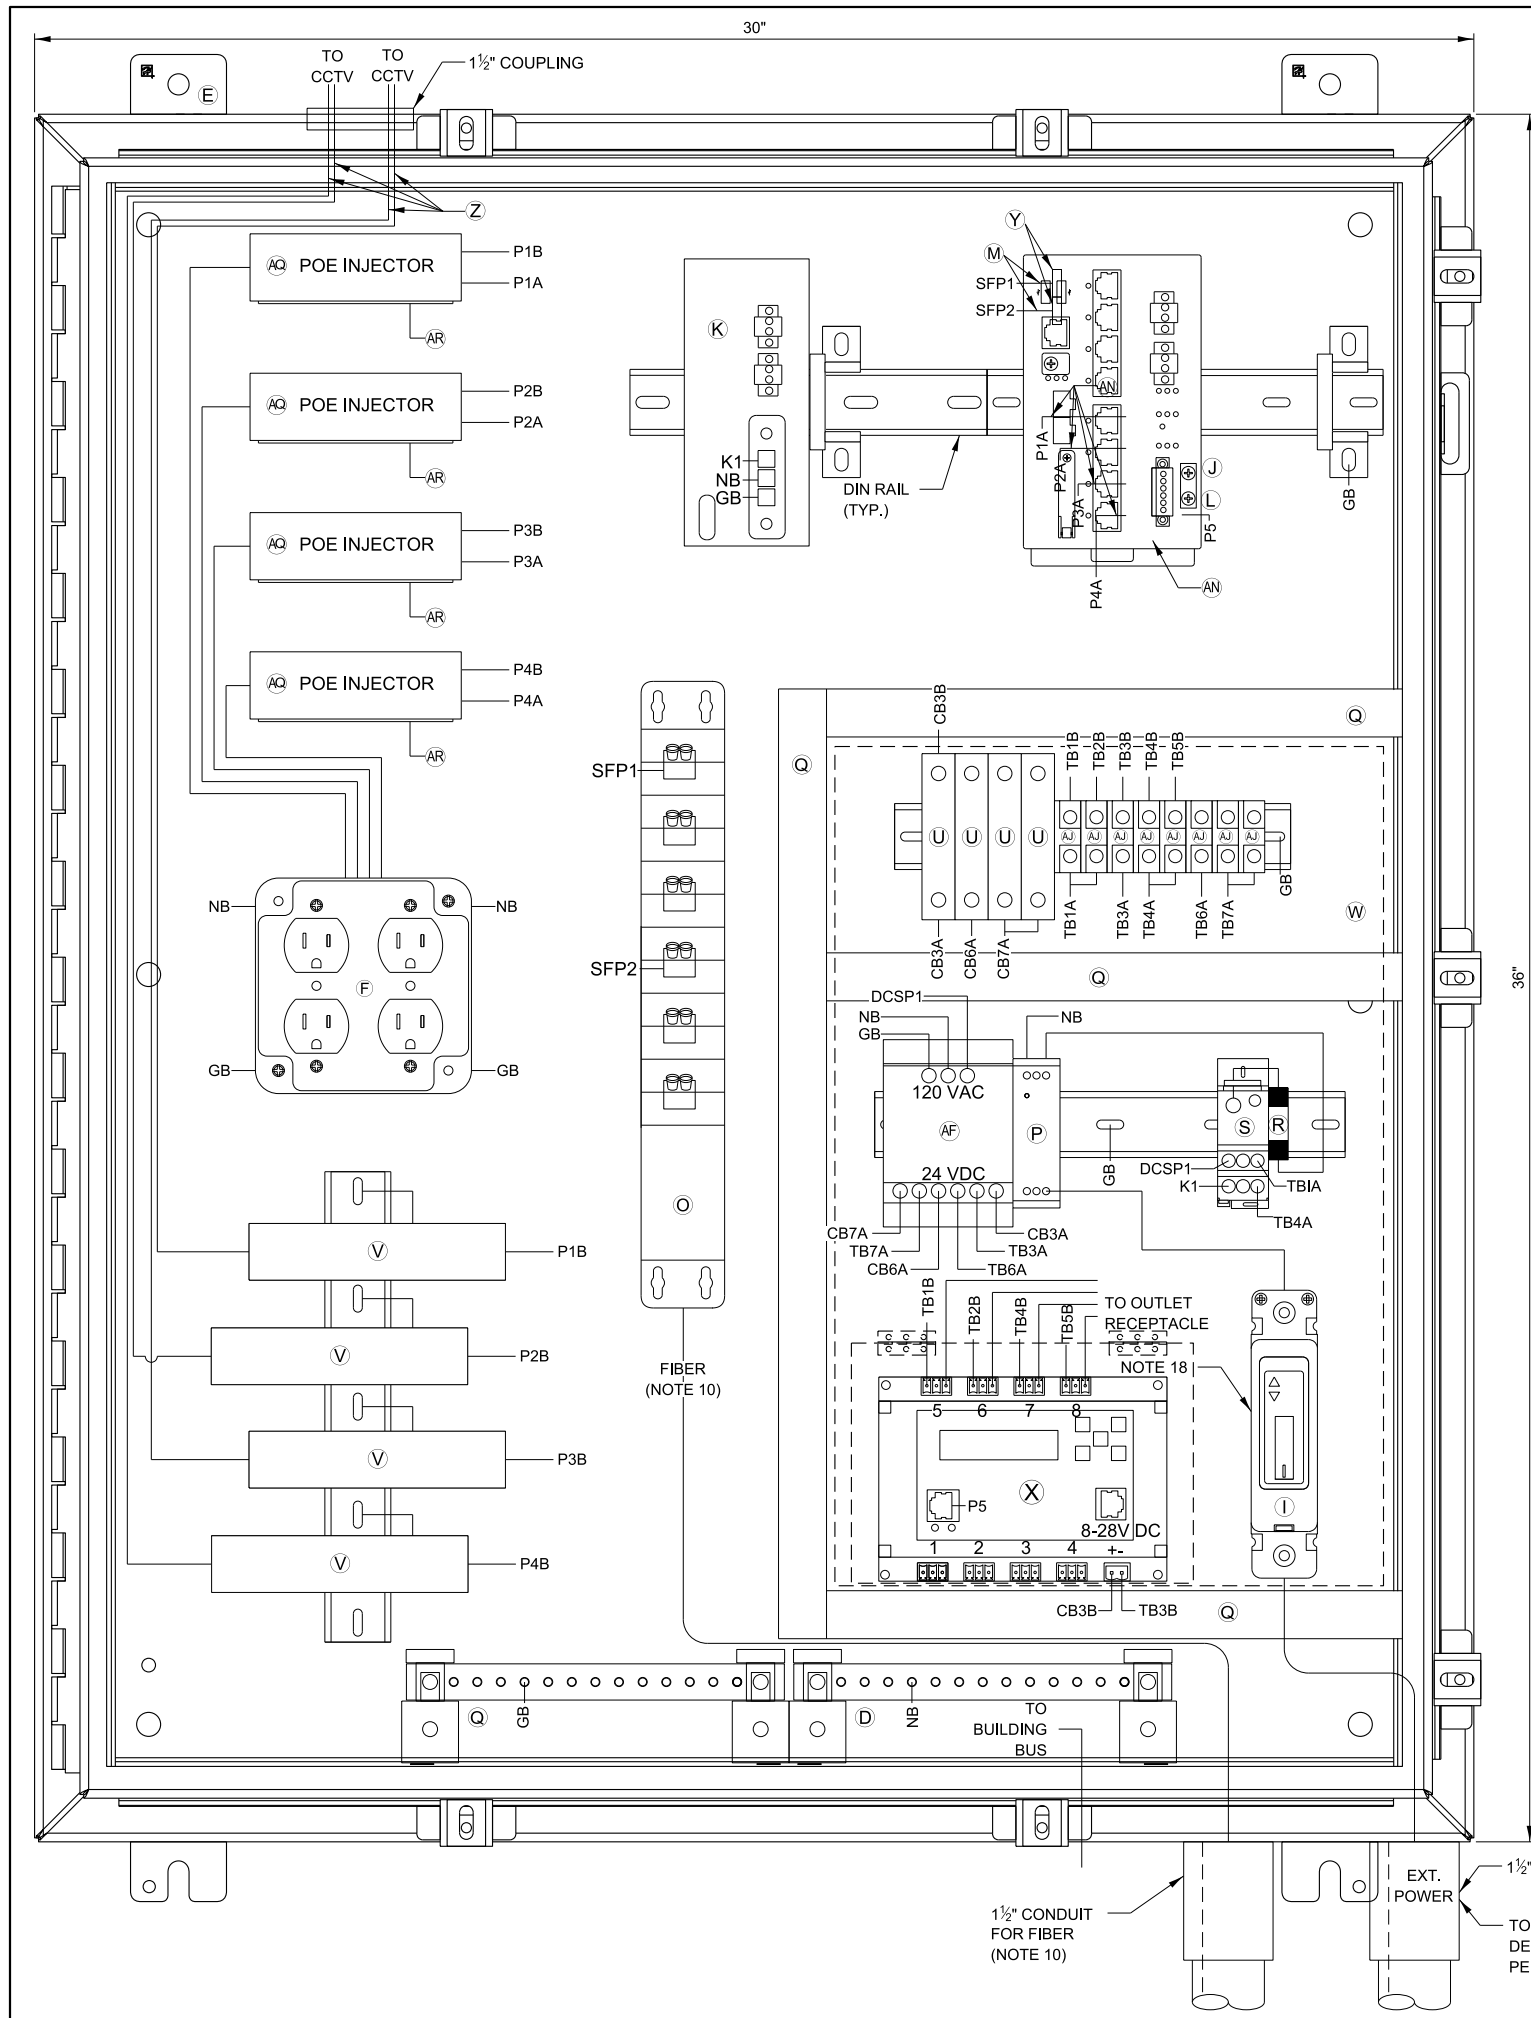

ITEM DESCRIPTION

- A NOT USED
- B NOT USED
- C NOT USED
- D TWO (2) GROUNDING BAR SYSTEM HOFFMAN/PGS2K, BONDED OR SEPARATED AS REQUIRED.
- E NEMA 4X STAINLESS STEEL, 36"H X 30"W X 12"D ENCLOSURE WITH 33"x27" PANEL, HOFFMAN/A36H3012SS6LP. IF VPJB IS INSTALLED INSIDE A BUILDING (ABOVE GROUND) THEN USE NEMA 1 CABINET HOFFMAN MODEL #A363012LP NEMA-1 WITH BACK PANEL HOFFMAN MODEL #A36N30MP; IF THE VPJB IS INSTALLED OUTDOOR OR IN A TUNNEL WHERE THERE IS A RISK OF WATER DRIPPING ONTO THE VPJB THEN USE NEMA 4X GRADE FOR VPJB HOFFMAN MODEL A36H3012SSLP.
- F ONE QUAD 120V RECEPTACLE
- G NOT USED
- H NOT USED
- I 120V, 1P, 30A CIRCUIT BREAKER WITH TERMINAL SHIELD EATON/HFD2030L & 625B229G07
- J NETWORK SWITCH CISCO IE-3300-8T2S-E
- K CISCO POWER SUPPLY, PWR-IE70W-PC-AC=
- L IP SERVICES LICENSE: IE3300-DNS-A-3Y
- M 2 METER - SMFO LC-LC DUPLEX JUMPERS, CORNING/040402R5Z20002M
- N NOT USED
- O SMF PATCH PANEL WITH LC CONNECTORS FIBER CONNECTIONS G620U012LAN-100-0
- P 120VAC SURGE SUPPRESSOR, MOUNTED ON DIN RAIL COOPER CROUSE HINDS/MA15/D1/SI OR APPROVED EQUAL
- Q PANDUIT WIRING DUCT (OR EQUIVALENT) PANDUIT/FIX1LG6 WITH COVER-C1LG6
- R 10 AMP FUSE, GOULD (MERSEN)/ATM-10
- S SPLICE BLOCK, ALTECH/38041
- T NOT USED
- U 5A CIRCUIT BREAKER, ALLEN BRADLEY/1492-SPM1B050
- V AXIS SURGE SUPPRESSOR T8061, MOUNTED ON COMMON DIN RAIL AND GROUNDED
- W CLEAR PLEXIGLASS SAFETY COVER PANEL ENCOMPASSING ITEMS I, R, S, P, X & AF. (THE INSTALLER SHALL PERMANENTLY AFFIX A LABEL STATING "DANGER 480 VAC" OR "DANGER 240 VAC" OR "DANGER 120 VAC" FOR VOLTAGE AS FIELD CONDITIONS WARRANT.) COMES WITH ACCESS DOOR FOR IP RELAY. REFER TO ITEM X.
- X POWER CONTROLLER, 8-CHANNEL DIN ETHERNET RELAY DIGITAL LOGGERS/DIN 4
- Y (2) CISCO GLC-LX-SM-RGD = 1 GBPS SM SFP MODULES
- Z CATEGORY 6 CABLE, 23AWG, OUTDOOR RATED CABLE BELDEN/7953A
- AA NOT USED
- AB NOT USED
- AC NOT USED
- AD NOT USED
- AE NOT USED
- AF AC/DC POWER SUPPLY, 24VDC WAVETRONIX - CLICK-204
- AG NOT USED
- AH NOT USED
- AI NOT USED
- AJ TERMINAL BLOCK, ALLEN BRADLEY/1492-CD8
- AN INDOOR/OUTDOOR RATED CAT6 (1000MBS, TEMPERATURE HARDENED) THESE ARE THE CAT6 CABLES ROUTED INSIDE CABINET
- AO NOT USED
- AP #10 AWG
- AQ PoE INJECTOR AXIS TU8003 90W MIDSPAN 120VAC
- AR AXIS T91A03 DIN RAIL CLIP B

NOTES:


1. ALL POWER WIRING SHALL BE RHH/RHW WITH WIRE TERMINALS OR TINNED.
2. CONTRACTOR TO VERIFY CORRECT TRANSFORMER TAPS ARE USED BASED ON INCOMING POWER SOURCE.
3. ALL CABLES AND EQUIPMENT SHALL BE PROPERLY DRESSED AND LABELED. ALL CONDUITS SHALL BE PROPERLY PLUGGED WITH DUCT SEAL PUTTY (RAINBOW TECHNOLOGIES OR EQUIVALENT).
4. EACH 120VAC OUTLET, OR (ITEM F, K, & AF) SHALL BE FED FROM A SEPARATE INPUT LINE.
5. MOUNT ITEMS J & K ON A 15 INCH CONTINUOUS SECTION OF DIN RAIL. THE DIN RAIL SHALL BE INSTALLED WITH THE CENTER LINE NO LESS THAN 5 INCHES FROM ANY OBSTACLE ABOVE AND NO LESS THAN 4 INCHES FROM ANY OBSTACLE BELOW. ALL DIN RAIL SHALL BE GROUNDED.
6. MOUNT ITEMS AJ & U ON A 9 INCH CONTINUOUS SECTION OF DIN RAIL.
7. MOUNT ITEMS AF, P & S ON A 10 INCH CONTINUOUS SECTION OF DIN RAIL.
8. ALL BREAKERS SHALL BE LABELED (e.g. CAMERA-AC, CAMERA-DC, DIN RELAY-AC, DIN RELAY-DC, CELL MODEM-AC ETC.).
9. USE THE MOUNTING TABS ON THE IP RELAY UNIT TO MOUNT THE UNIT DIRECTLY TO THE BACK PLATE. REFER TO THE IP RELAY WIRING TABLE FOR WIRING DETAILS.
10. THE FIBER CABLE SHALL ENDURE MINOR BENDING AS IT RUNS FROM THE GATOR PATCH UP THROUGH THE LEFT MOST CONDUIT.
11. POWER FEED TO THE CISCO IE3300 SWITCH SHALL BE FROM THE 120VAC INPUT WHEN THE ENCLOSURE IS AC POWERED.
12. IP RELAY IS USED TO CONTROL POWER TO THE CAMERAS. ALL 120VAC CONNECTIONS ON ITEM X SHALL BE PROTECTED.
13. DIN RAIL SHALL BE INSTALLED AS ILLUSTRATED ON DRAWING. DIN RAIL SHALL BE GROUNDED TO THE GROUND BUS.
14. BOND NEUTRAL AND GROUND BUSES TOGETHER, WHEN REQUIRED. TIE THE ENCLOSURE INTO THE GROUND BUS.
15. THE PLEXIGLASS PANEL DENOTED BY THE DASHED LINE SHALL BE ATTACHED TO THE BACKPLATE WITH 4 MOUNTING STUDS.
16. ALL INTERNAL ENCLOSURE ROUTED AND TERMINATED CAT6 CABLE SHALL BE TEMPERATURE RATED.
17. ALL INTERNAL 24VAC, 120VAC AND ANY DC VOLTAGE POWER FEEDS USE #16 AWG CABLE.
18. PROVIDE WINDOW IN PMMA SHIELD FOR ACCESS TO BREAKER, MOUNT BREAKER FLUSH WITH PMMA SHIELD USING MOUNTING BRACKET.
19. NOT USED
20. WIFI COMMUNICATION SHALL BE DISABLED ON DIN ETHERNET RELAY.
21. PoE POWER CABLE SHALL BE FREE STANDING FROM PoE TO POWER OUTLET

NOTE TO DESIGNER

THIS BASE SHEET SHOWS TYPICAL CONSTRUCTION BUT IT IS NOT A STANDARD DRAWING. IT REQUIRES COMPLETION BY THE DESIGNER PRIOR TO INSERTION INTO A CONTRACT. MICROSTATION FILES AND THE "CADD STANDARDS MANUAL" ARE AVAILABLE ON THE ILLINOIS TOLLWAY WEBSITE. THE DESIGNER SHALL ACCEPT THE RESPONSIBILITY OF THE DESIGN OF THIS SHEET UPON ITS COMPLETION AND INSERTION INTO A CONTRACT. ALL "NOTE TO DESIGNER" BOXES SHALL BE REMOVED BY THE DESIGNER PRIOR TO INSERTION OF THE SHEET INTO THE PLAN SET.

NOTE TO DESIGNER

IF DESIGN REQUIRES MORE THAN 4 CCTV'S PLEASE ADD THE ADDITIONAL CCTV/POE INJECTOR/POWER SUPPRESSOR INTO A SMALLER CABINET SIDE BY SIDE AND CONTROLLED BY THE MAIN CABINET.



**VIDEO POWER JUNCTION BOX
MODEL B**

VERSION: 2026-03	BASE SHEET: M-ITS-2101	SHEET: 1 OF 1
---------------------	---------------------------	------------------