


<b>Illinois Tollway Standard Drawing Revisions</b>
--


<b>Section C Guardrail &amp; Concrete Barrier</b>		
<b>Standard</b>	<b>Modification Summary</b>	<b>Effective: 03-01-2024</b>
<b>C1-13</b>	<b>GALVANIZED STEEL PLATE BEAM GUARDRAIL</b>	
Sheet 1	Removed notes 7 and 10 and their references. Removed requirements for 9' posts.	
Sheet 3	Removed notes relating to 9' post identification.	
<b>C2-01</b>	<b>CONCRETE BARRIER SINGLE FACE, REINFORCED TL-4, L-SHAPE 44 INCH</b>	
	Added note that 1" PJF is to be placed below the barrier base when on top of a drainage structure to note 8.	
<b>C3-11</b>	<b>CONCRETE BARRIER SINGLE FACE, REINFORCED TL-4, 44 INCH</b>	
	Added note that 1" PJF is to be placed below the barrier base when on top of a drainage structure to note 7.	
<b>C4-12</b>	<b>CONCRETE SHOULDER BARRIER TRANSITION, TYPE V-SF</b>	
	Added note citing alignment of NAW with G-2N/3N gutter, on Concrete Shoulder Barrier Transition, V-SF Plan detail, to see Standard B2. Added hot pour joint sealer to Section D-D.	
<b>C15-04</b>	<b>CONCRETE BARRIER SINGLE FACE, REINFORCED TL-5, T-SHAPE 44 INCH</b>	
	Added note that 1" PJF is to be placed below the barrier base when on top of a drainage structure to note 7.	
<b>C16-04</b>	<b>CONCRETE BARRIER SINGLE FACE, REINFORCED TL-5, L-SHAPE 44 INCH</b>	
	Added note that 1" PJF is to be placed below the barrier base when on top of a drainage structure to note 7.	
<b>C17-05</b>	<b>CONCRETE BARRIER SINGLE FACE, REINFORCED TL-5, 54 INCH</b>	
	Added note that 1" PJF is to be placed below the barrier base when on top of a drainage structure to note 7.	

 New Sheet


 Retired Standard

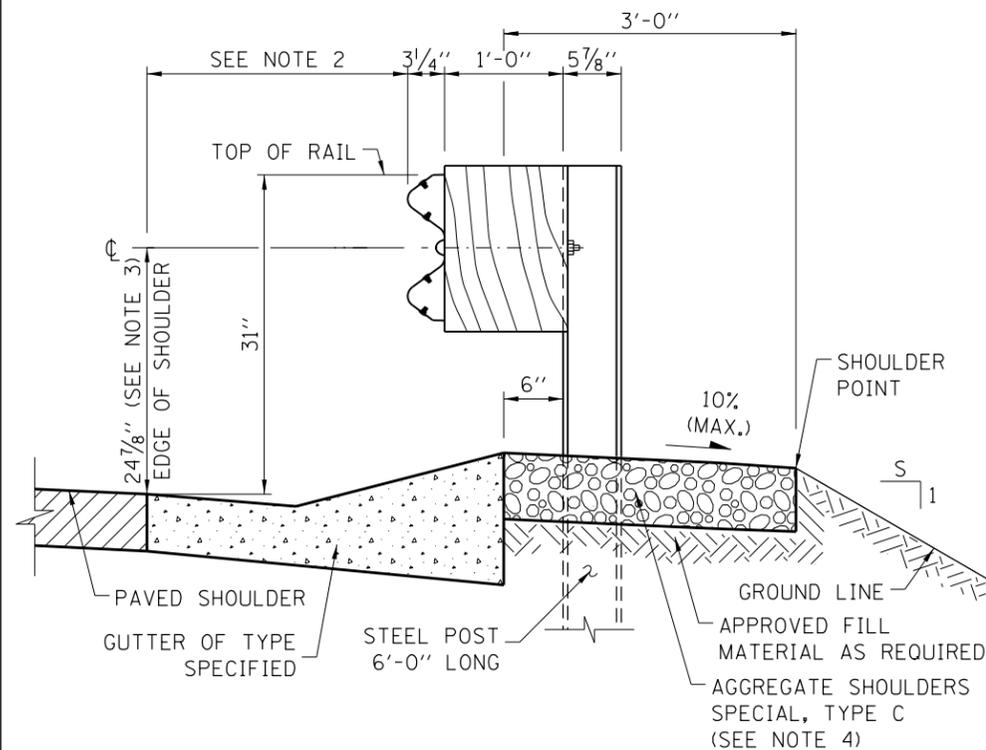

FILL SECTION WITH GUTTER

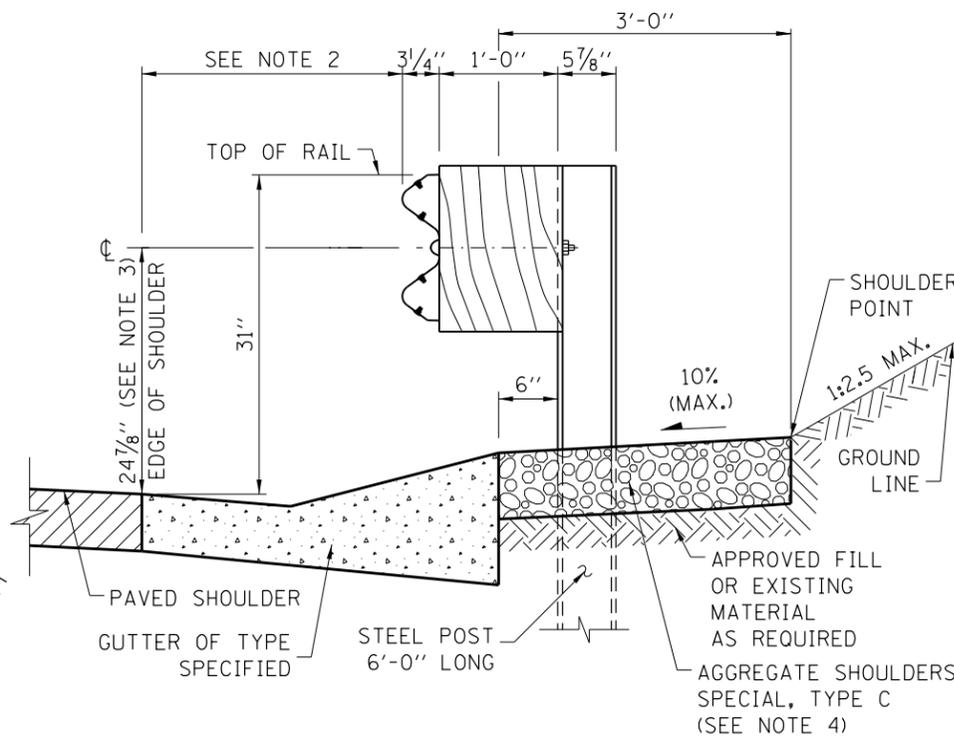

CUT SECTION WITH GUTTER

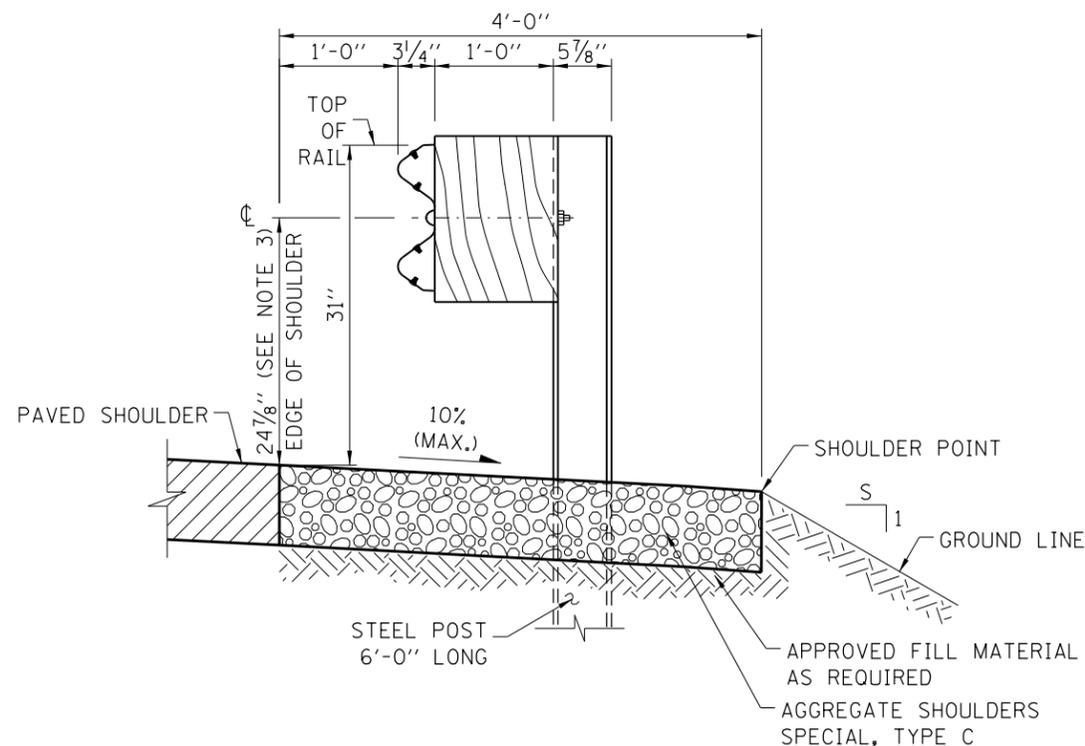

SECTION WITHOUT GUTTER

GUARDRAIL INSTALLATION DETAILS

NOTES:

- 1'-0" OFFSET FROM EDGE OF PAVED SHOULDER TO FACE OF RAIL IS TYPICAL FOR ALL INSTALLATIONS WITHOUT GUTTER EXCEPT AS OTHERWISE DETAILED IN THE PLAN DRAWINGS.
- WHERE GUTTERS SUCH AS TYPE G-2, G-3 ARE REQUIRED IN FRONT OF THE GUARDRAIL, THE POSTS SHALL BE LOCATED 6" BEHIND THE GUTTER, OR AS OTHERWISE DETAILED IN THE PLANS. THE OFFSET FROM THE EDGE OF SHOULDER TO THE FACE OF THE GUARDRAIL SHALL BE AS SHOWN ON STANDARD B28.
- THE 24 7/8" TYPICAL RAIL HEIGHT IS MEASURED FROM EXISTING SURFACE 1'-0" IN FRONT OF RAIL, OR FROM EDGE OF SHOULDER/EDGE OF GUTTER WHEN EDGE IS MORE THAN 1'-0" IN FRONT OF RAIL TO CENTER OF RAIL.
- WHERE GUTTER IS PROPOSED WITH GUARDRAIL, A 6" MINIMUM THICKNESS OF AGGREGATE SHOULDERS SPECIAL, TYPE C SHALL BE PLACED BEHIND GUTTER. FOR GUARDRAIL WITHOUT GUTTER, AGGREGATE SHOULDER, TYPE C, OF THE SAME THICKNESS AS PAVED SHOULDER SLOPING AWAY TO A 6" MIN. THICKNESS.
- GUARDRAIL POSTS SHALL NOT BE ATTACHED TO ANY STRUCTURE.
- PLASTIC BLOCK-OUTS SHALL NOT BE ALLOWED AS A SUBSTITUTE FOR WOOD BLOCK-OUTS ON NEW INSTALLATIONS.
- ALL SLOPES ARE EXPRESSED AS UNITS OF VERTICAL DISPLACEMENT TO UNITS OF HORIZONTAL DISPLACEMENTS (V:H).
- UNDER NO CIRCUMSTANCES SHALL AN EXISTING GUARDRAIL, THAT WAS DESIGNED USING A PREVIOUS STANDARD, BE EXTENDED, ATTACHED TO OR MODIFIED IN ANYWAY FROM ITS ORIGINAL DESIGN. IF ANY MODIFICATION IS REQUIRED AND A PROPER BARRIER WARRANT HAS BEEN COMPLETED, THE ENTIRE BARRIER INSTALLATION SHALL BE COMPLETELY REMOVED AND REPLACED WITH A NEW SYSTEM THAT CONFORMS TO THE CURRENT STANDARD.
- THE MGS GUARDRAIL SYSTEM WITH STANDARD POST SPACING HAS BEEN PERFORMANCE-TESTED FOR TL-3 CRASH WORTHINESS UNDER PROCEDURES DEFINED IN THE AASHTO MANUAL FOR ASSESSING SAFETY HARDWARE (MASH). OTHER VARIATIONS OF THE MGS GUARDRAIL SYSTEM HAVE BEEN PERFORMANCE-TESTED FOR TL-3 CRASH WORTHINESS UNDER PROCEDURES OUTLINED IN THE NATIONAL COOPERATIVE HIGHWAY RESEARCH PROGRAM (NCHRP) REPORT 350. NO MODIFICATION TO THIS STANDARD DRAWING SHALL BE PERMITTED.
- GUARDRAIL POSTS SHALL NOT BE INSTALLED IN CONCRETE OR ASPHALT PAVEMENT. WHEN NECESSARY USE LEAVE-OUT DETAIL ON SHEET 3 OF 4 OF THIS SERIES.




DATE	REVISIONS
3-01-2024	REMOVE 9" POSTS AND REQUIRE FULL WIDTH AGGREGATE SHOULDER
3-01-2021	CHANGED DRAINAGE CONFLICTS TO OMITTED POST, SHEET 4
3-01-2020	MODIFIED NOTE 11 AND HEADING OF TABLE 2B

GALVANIZED STEEL PLATE BEAM GUARDRAIL

STANDARD C1-13


APPROVED BY: *Mama Nashif*  
 CHIEF ENGINEERING OFFICER  
 DATE: 03/01/2024

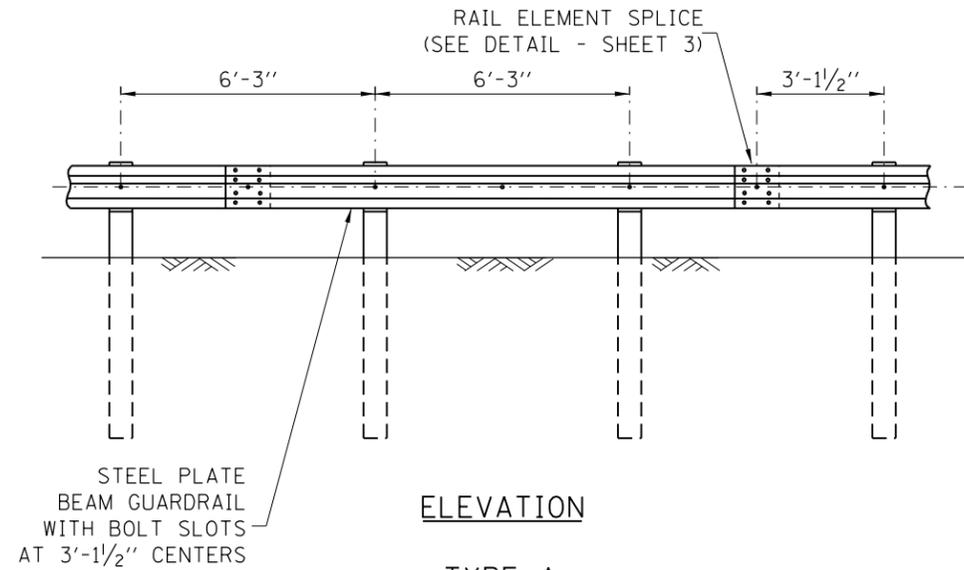

ELEVATION

**TYPE A**


6'-3" TYPICAL POST SPACING

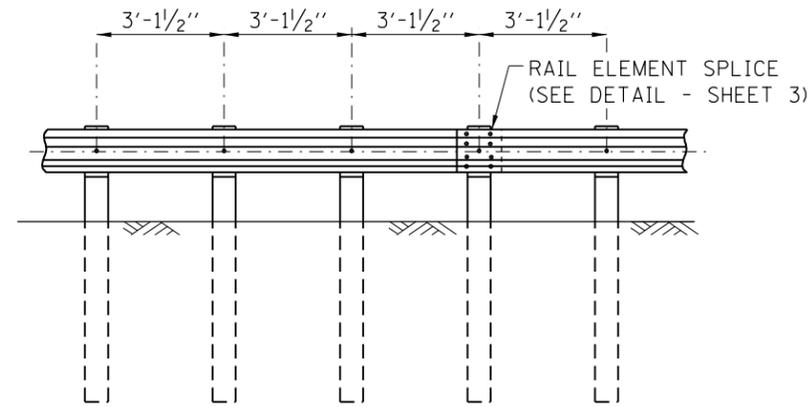

ELEVATION

**TYPE B**


3'-1/2" 1/2 POST SPACING

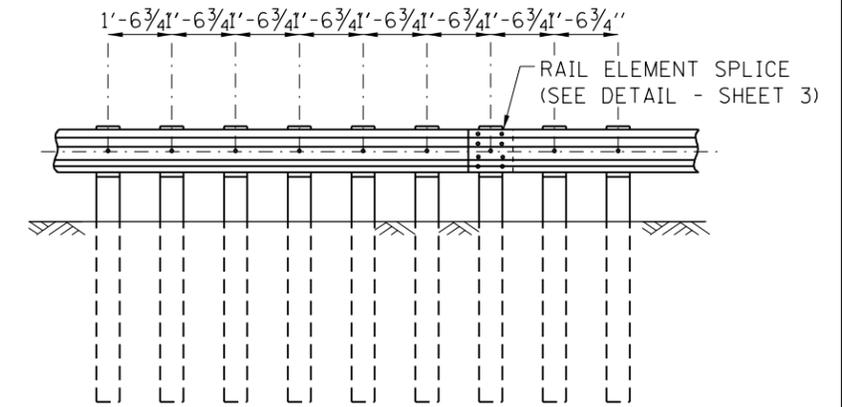


ELEVATION

**TYPE C**

1'-6 3/4" 1/4 POST SPACING

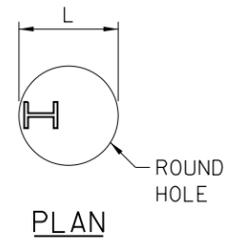

PLAN

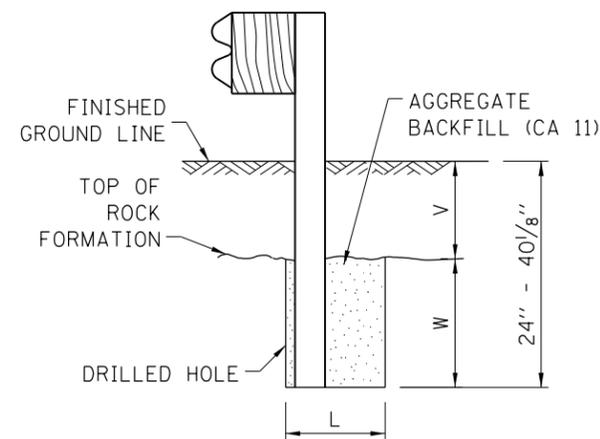


ELEVATION

FOOTING FOR POST WHEN ROCK FORMATION IS ENCOUNTERED

TABLE 1		
V	W	L
0 - 16 1/8"	24"	21"
> 16 1/8" - 28 1/8"	12"	8"
> 28 1/8" - 40 1/8"	12" - 0 (*)	8"


\* V + W = 40 1/8"

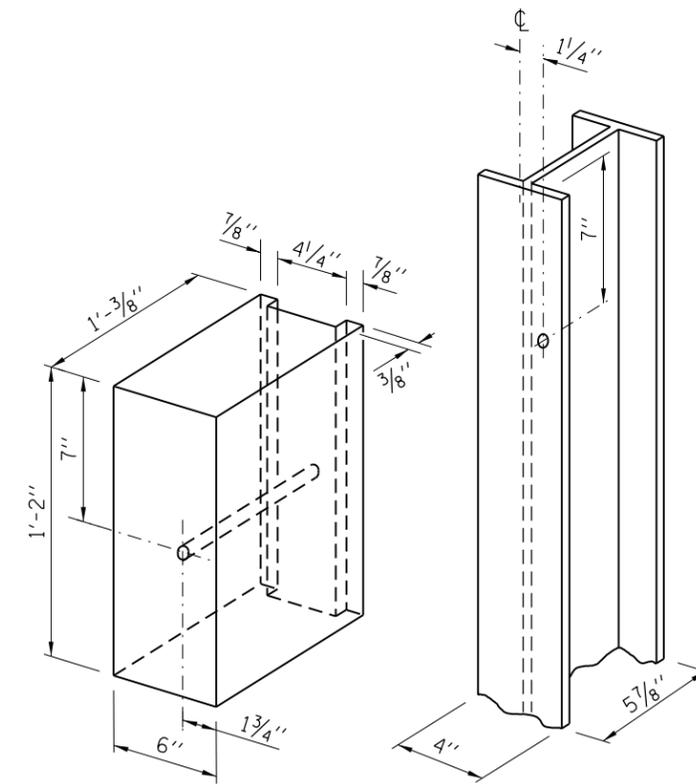

**NOTES:**

ALL HOLES 3/4" DIA.

WOOD BLOCK-OUT AND STEEL POST DETAILS

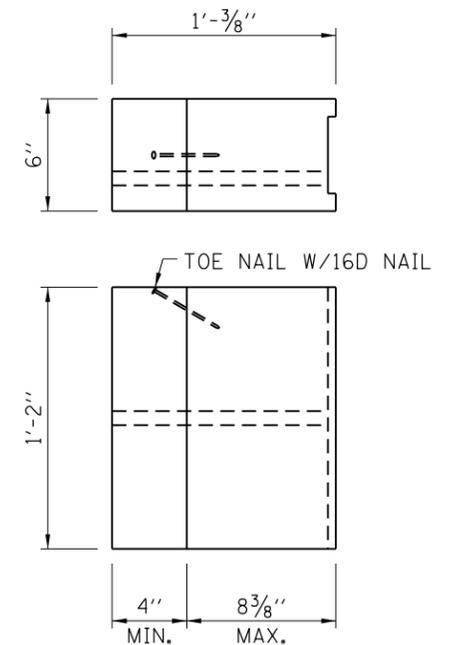


TWO-PIECE WOOD BLOCK-OUT OPTION




GALVANIZED STEEL PLATE BEAM GUARDRAIL

STANDARD C1-13


APPROVED BY: *Mamun Nashif*  
CHIEF ENGINEERING OFFICER  
 DATE: 03/01/2024

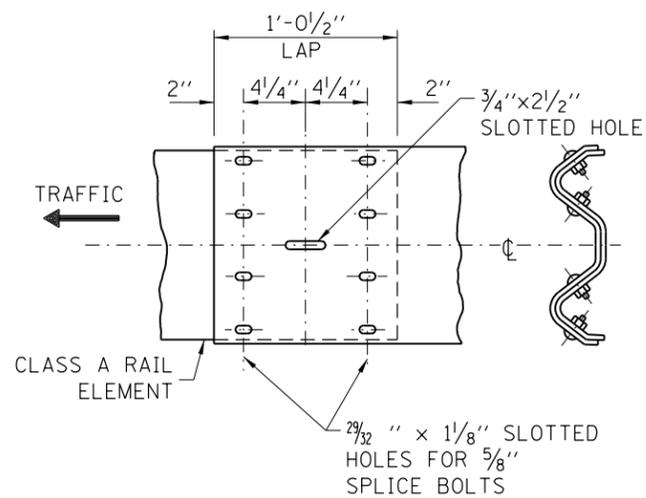


RAIL ELEMENT SPLICE

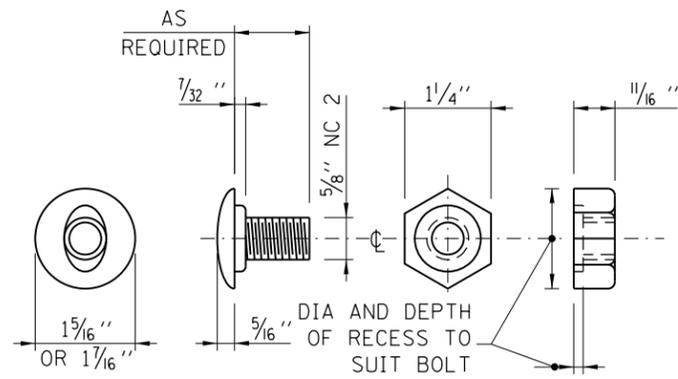


POST OR SPLICE BOLT & NUT

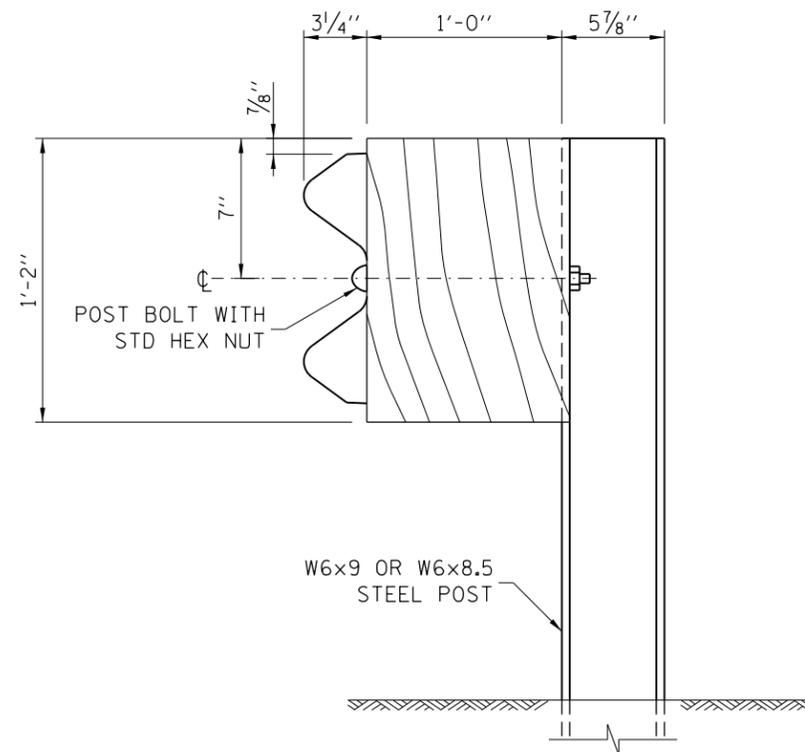

STEEL POST CONSTRUCTION

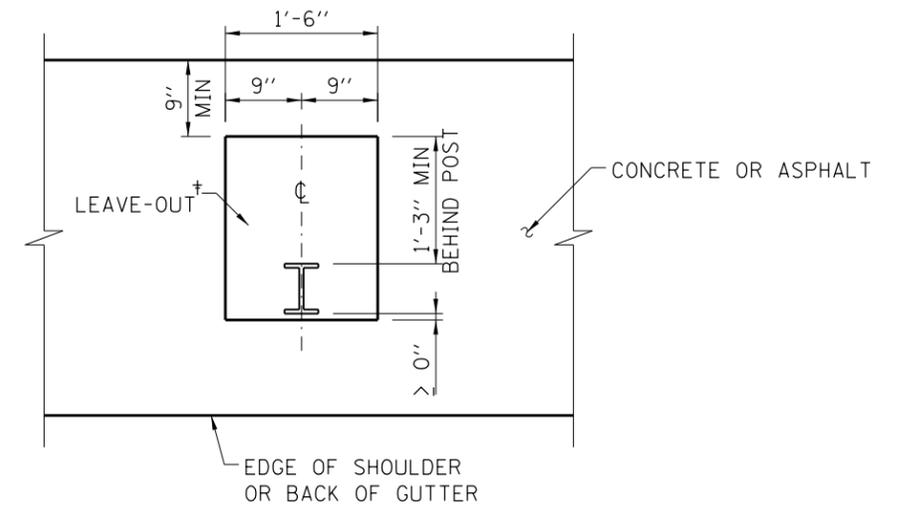

PLAN

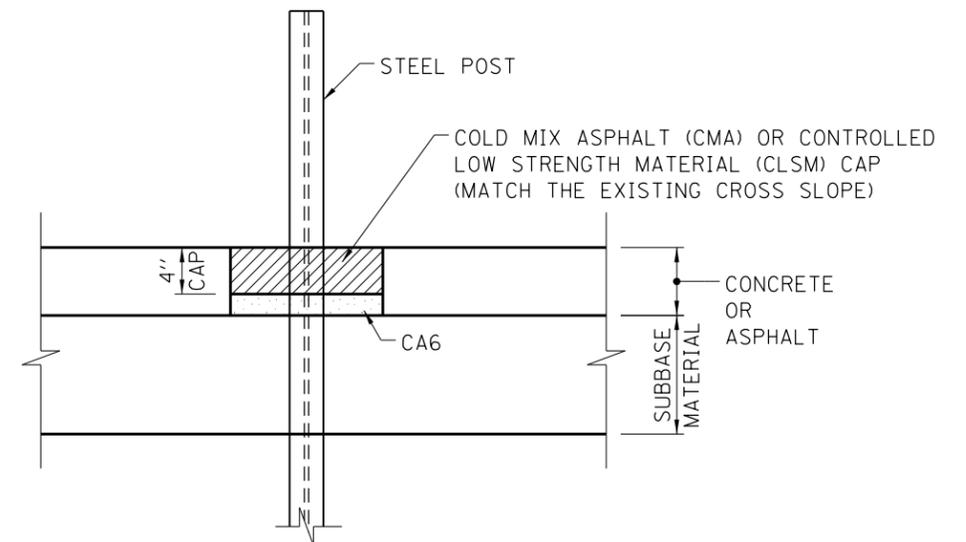

ELEVATION


LEAVE-OUTS

† THE AREA AROUND THE POST THAT IS EITHER OMITTED FROM THE NEW CONSTRUCTION OR REMOVED FROM THE EXISTING CONCRETE OR ASPHALT.




GUARDRAIL SYSTEM	POST SPACING	MINIMUM DISTANCE
TYPE A	6'-3"	39"
TYPE B 1/2 POST SPACING	3'-1 1/2"	34"
TYPE C 1/4 POST SPACING	1'-6 3/4"	26"


GUARDRAIL SYSTEM	POST SPACING	MINIMUM DISTANCE		
		EXISTING BREAKAWAY LIGHT POLES	ALL OTHER EXISTING GUARDRAIL	ALL NEW GUARDRAIL
TYPE A	6'-3"	20"	28"	39"
TYPE B 1/2 POST SPACING	3'-1 1/2"	N/A	23"	34"
TYPE C 1/4 POST SPACING	1'-6 3/4"	N/A	14"	26"

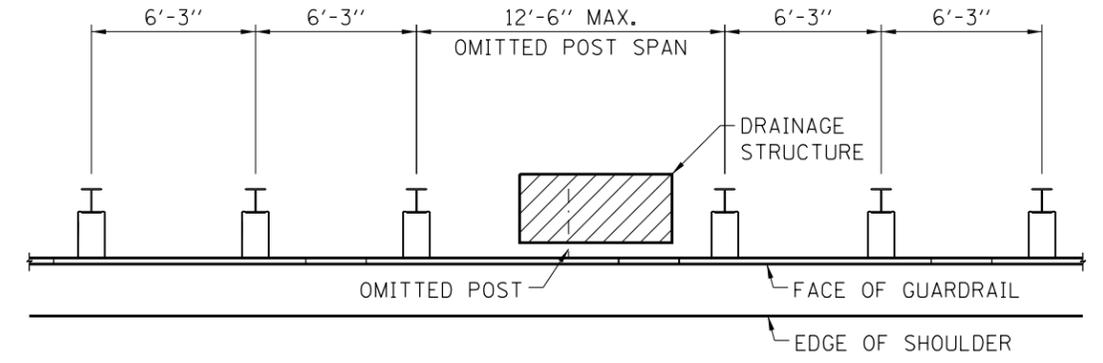

TYPE A GUARDRAIL-DRAINAGE STRUCTURE CONFLICT  
ONE POST OMITTED

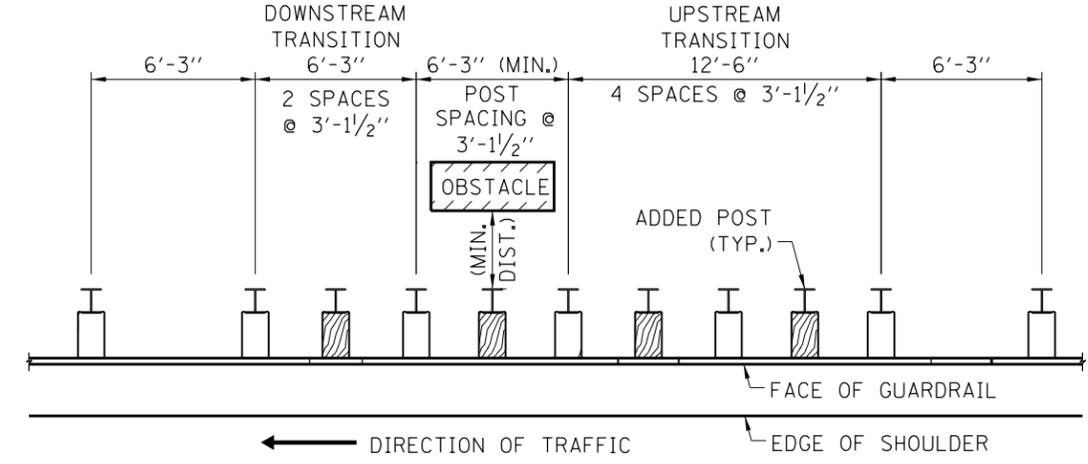

TRANSITION TO 1/2-POST SPACING

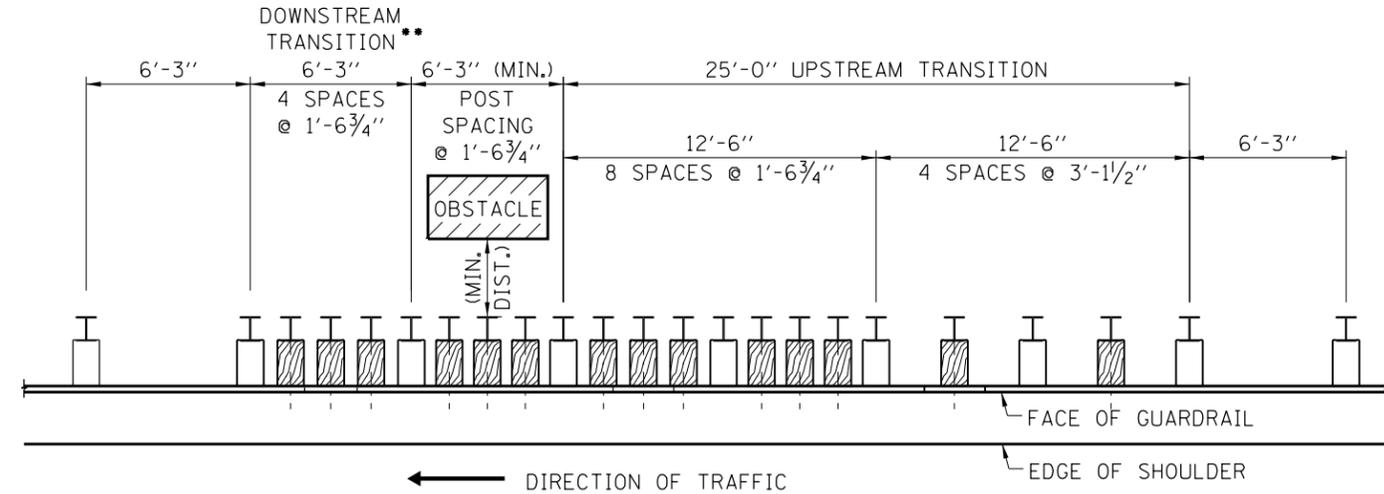


TRANSITION TO 1/4-POST SPACING


\*\* WHEN LENGTH OF OBSTACLES IS 1'-3" OR LESS, THE DOWNSTREAM TRANSITION SHALL BE OMITTED.

POST SPACING TRANSITIONS

NOTE: NO MODIFICATIONS OF ANY KIND TO THE TRANSITION POST SPACING ARE ALLOWED.

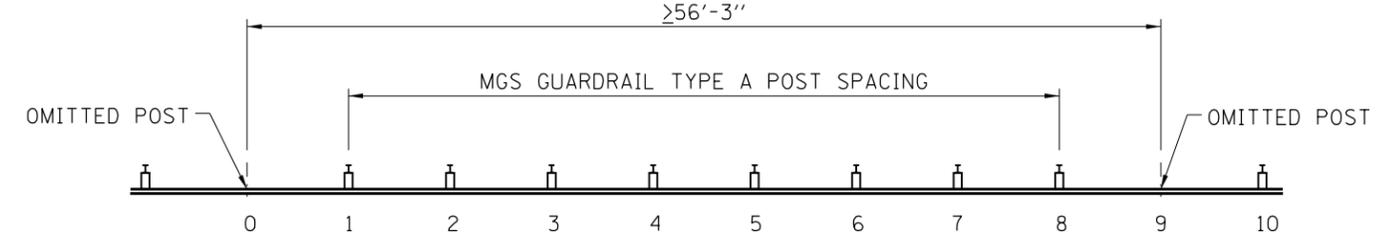

MINIMUM ALLOWED DISTANCE BETWEEN OMITTED POSTS

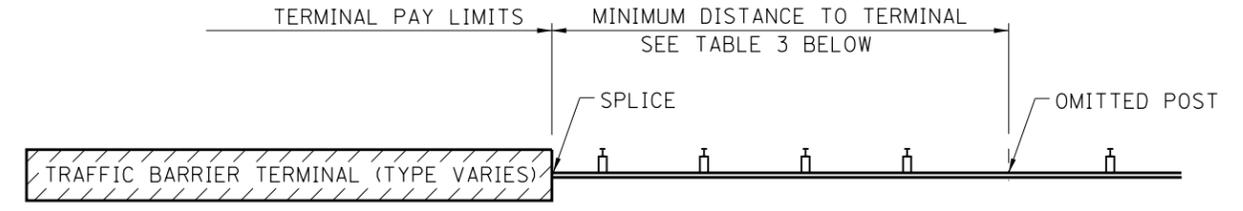

MINIMUM DISTANCE TO TERMINAL FROM OMITTED POST

NOTES:

- A. THE OMISSION OF A SINGLE SUPPORT POST WITHIN THE GUARDRAIL SPAN IS PERMITTED WHEN A CONFLICT EXISTS. THE MINIMUM DISTANCE BETWEEN TWO OMITTED POSTS IS 56'-3".
- B. GUARDRAIL POSTS SHALL NOT BE SET BACK TO AVOID CONFLICTS WITH A DRAINAGE SUBSURFACE UTILITY.
- C. THIS DETAIL ALSO APPLIES TO OTHER UNDERGROUND CONFLICTS.
- D. THE OMISSION OF A SUPPORT POST IS NOT PERMITTED WITHIN A GUARDRAIL INSTALLATION WITH GUTTER.



TRAFFIC BARRIER TERMINAL	MIN. DISTANCE
TBT TYPE T1 (SP) OR TBT TYPE T1-A (SP)	15'-7 1/2"
TBT TYPE T6 OR TBT TYPE T6B	28'-1 1/2"
TBT TYPE T2	53'-1 1/2"



GALVANIZED STEEL PLATE  
BEAM GUARDRAIL

STANDARD C1-13


APPROVED BY: *Mama Nashif*  
CHIEF ENGINEERING OFFICER  
DATE: 03/01/2024

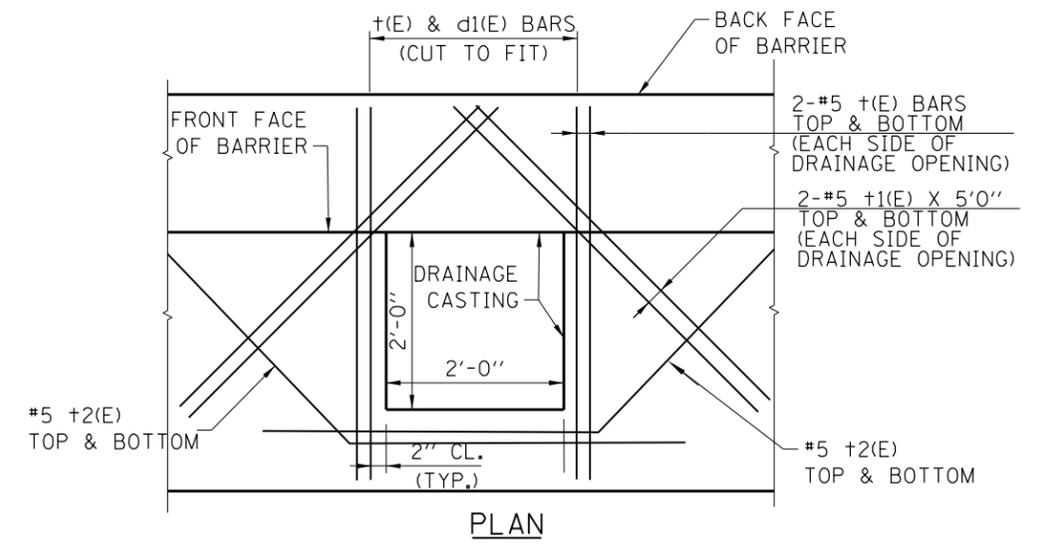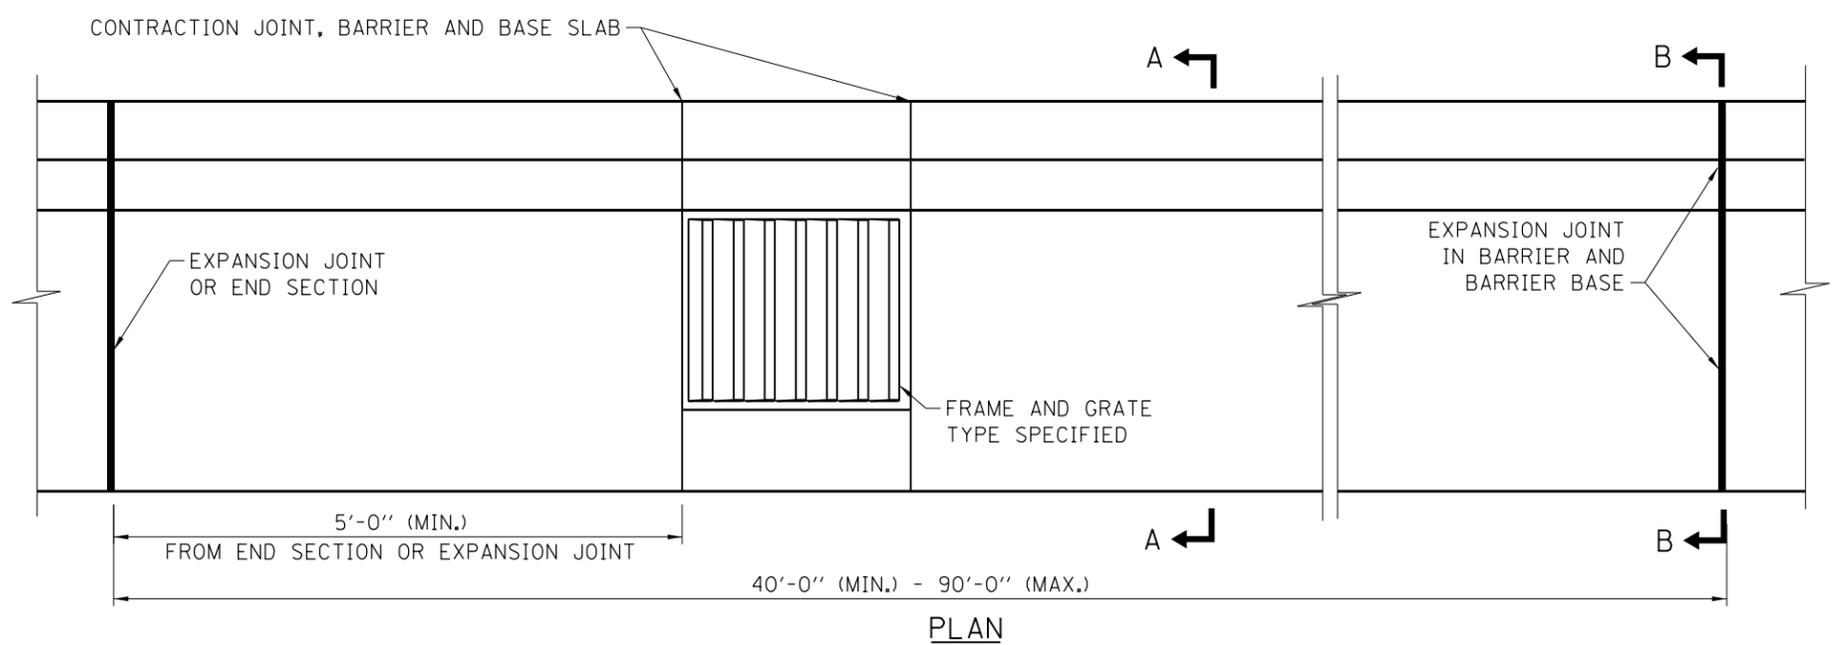


**REINFORCEMENT AROUND DRAINAGE STRUCTURE**

**NOTES:**


1. THIS REINFORCED CONCRETE TL-4 ROADSIDE BARRIER IS USED TO SHIELD NON-CRASHWORTHY SOIL-BACKED WALLS AND OTHER ROADWAY APPURTENANCES WHEN SPACE BEHIND DOES NOT ALLOW THE FOOTING EXTENSION OF THE T-SHAPED BARRIER (STD C3). THE MINIMUM LENGTH OF INSTALLATION SHALL BE 40'-0". BASIS OF DESIGN: IL TOLLWAY STRUCTURE DESIGN MANUAL.
2. TOP SHOULDER EDGE OF BARRIER BASE SHALL MATCH THE TOP OF SHOULDER ELEVATION. BACKSIDE OF BARRIER SHALL BE FILLED TO THE TOP OF THE BASE.
3. WHEN USED ADJACENT TO A STRUCTURE, A 2 1/2" PREFORMED JOINT FILLER SHALL BE INSTALLED BETWEEN THE BARRIER AND THE STRUCTURE FACE.
4. 1" DEEP CONTRACTION JOINTS SHALL BE CONSTRUCTED IN BOTH THE REINFORCED CONCRETE BARRIER WALL AND BASE. CONTRACTION JOINTS SHALL ALSO BE CONSTRUCTED AT BOTH SIDES OF ALL DRAINAGE STRUCTURES. MAXIMUM CONTRACTION JOINT SPACING SHALL BE 30'-0".
5. CONTRACTION JOINTS SHALL BE FORMED BY A 1/8" WIDE, GROOVE EITHER FORMED IN THE PLASTIC CONCRETE OR SAWED AFTER THE CONCRETE HAS SET.
6. REINFORCEMENT BARS DESIGNATED "(E)" SHALL BE EPOXY COATED.
7. REINFORCEMENT BARS BENDING DETAILS SHALL BE IN ACCORDANCE WITH THE "MANUAL OF STANDARD PRACTICE FOR DETAILING REINFORCED CONCRETE STRUCTURES", ACI 315, LATEST EDITION. REINFORCEMENT BAR BENDING DIMENSIONS ARE OUT TO OUT.
8. AT DRAINAGE STRUCTURES, CUT FOOTING BARS TO FIT. ADD ADDITIONAL +, +1, AND +2 BARS ON EACH SIDE OF THE DRAINAGE STRUCTURE. A 1" PJF SHALL BE PLACED BELOW THE BARRIER BASE WHEN IT SITS UPON A FLAT SLAB DRAINAGE STRUCTURE.
9. EXPANSION JOINTS SHALL BE CONSTRUCTED IN BARRIER AND BASE AT A MAXIMUM JOINT SPACING OF 90'-0" AND A MINIMUM JOINT SPACING OF 40'-0". SEE SECTION B-B FOR DETAILS.

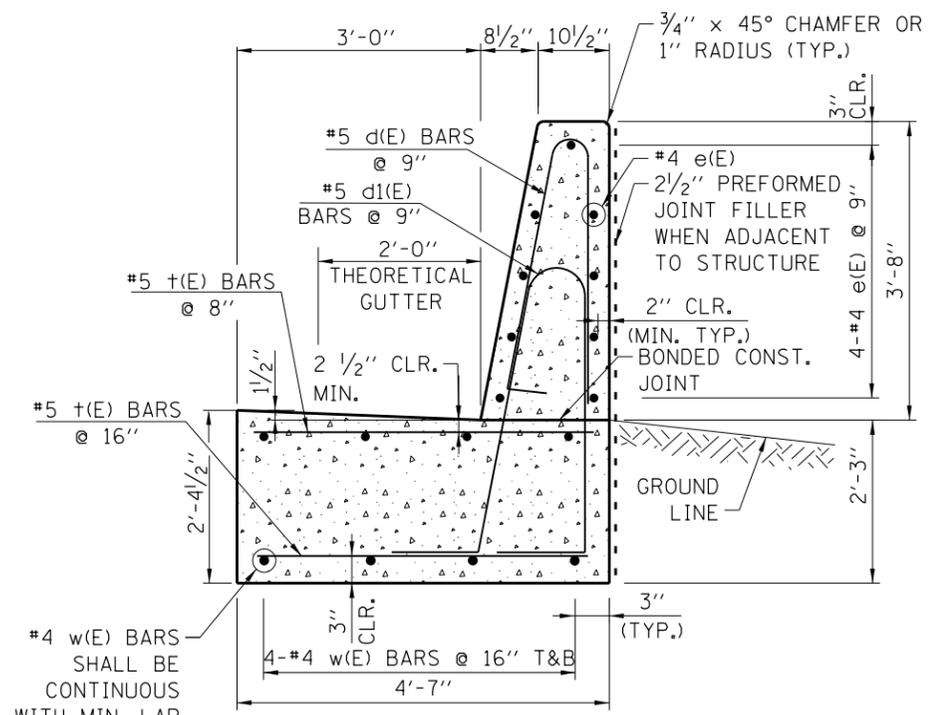


**SINGLE FACE TL-4 BARRIER SECTION A-A**

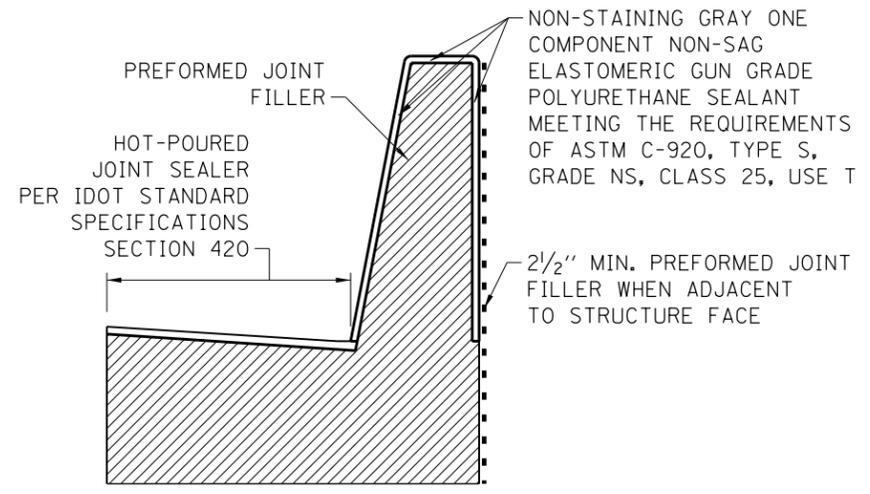

**SINGLE FACE TL-4 BARRIER EXPANSION JOINT SECTION B-B**

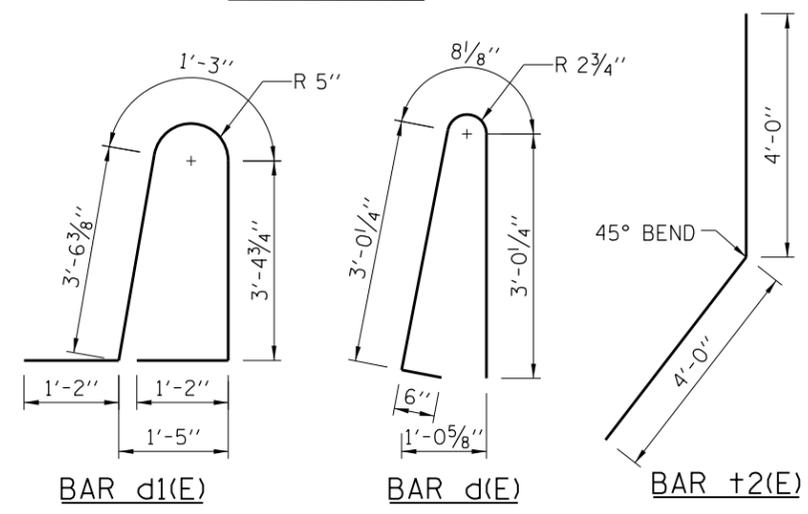

**BENDING DIAGRAMS**

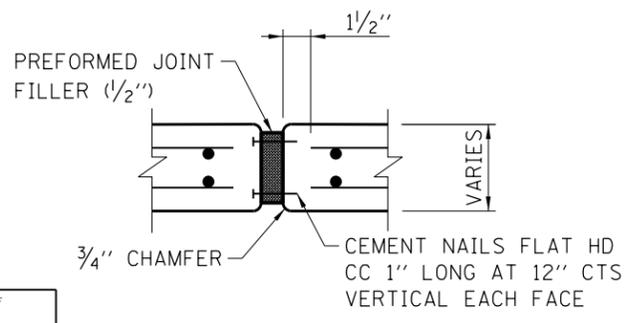


**EXPANSION JOINT**

APPROVED BY: *Mama Nashif* DATE: 03/01/2024  
CHIEF ENGINEERING OFFICER


DATE	REVISIONS
3-01-2024	ADDED PJF BETWEEN BASE AND DRAINAGE STRUCTURE

CONCRETE BARRIER SINGLE FACE, REINFORCED TL-4, L-SHAPE 44 INCH

STANDARD C2-01

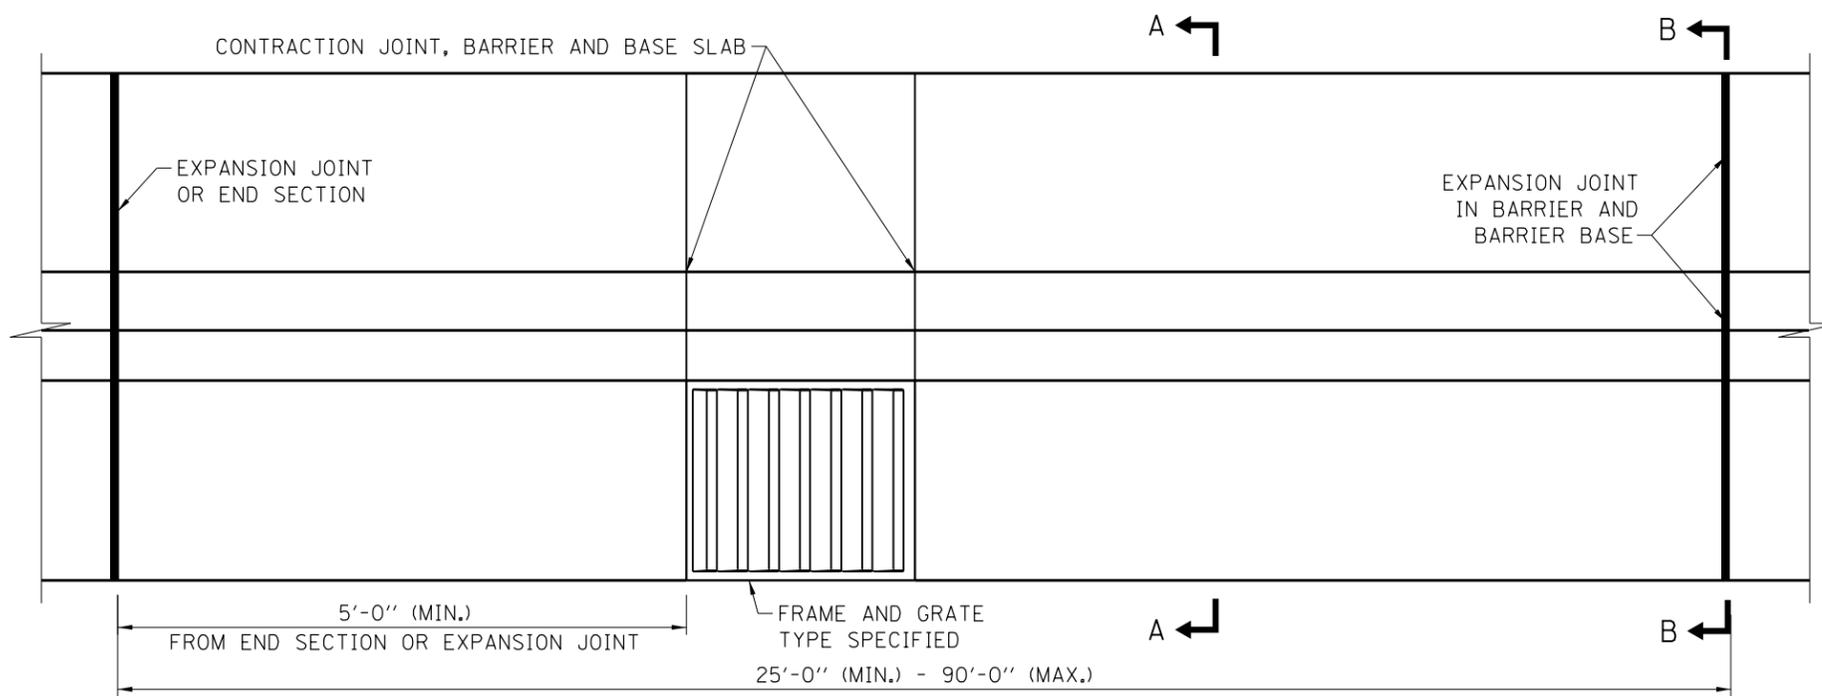


PLAN

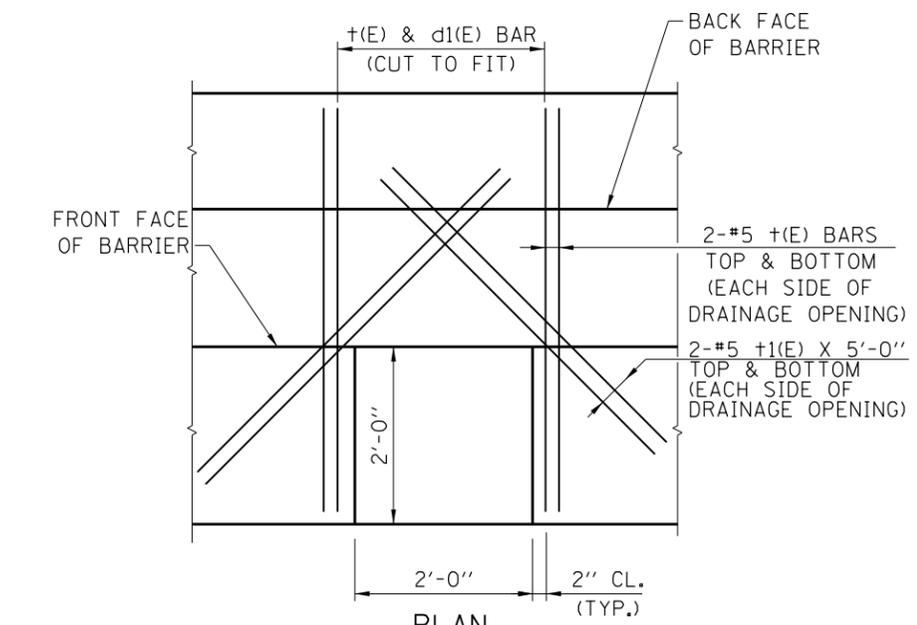

REINFORCEMENT AROUND DRAINAGE STRUCTURE


NOTES:

1. THIS IS A REINFORCED CONCRETE TL-4 ROADSIDE BARRIER USED TO SHIELD ROADWAY APPURTENANCES. THE MINIMUM LENGTH OF INSTALLATION SHALL BE 25'-0". BASIS OF DESIGN: IL TOLLWAY STRUCTURE DESIGN MANUAL.
2. TOP SHOULDER EDGE OF BARRIER BASE GUTTER SHALL MATCH THE TOP OF SHOULDER ELEVATION.
3. 1" DEEP CONTRACTION JOINTS SHALL BE CONSTRUCTED IN BOTH THE REINFORCED CONCRETE BARRIER WALL AND BASE. CONTRACTION JOINTS SHALL ALSO BE CONSTRUCTED AT BOTH SIDES OF ALL DRAINAGE STRUCTURES. MAXIMUM CONTRACTION JOINT SPACING SHALL BE 30'-0".
4. CONTRACTION JOINTS SHALL BE FORMED BY A GROOVE 1/8", EITHER FORMED IN THE PLASTIC CONCRETE OR SAWED AFTER THE CONCRETE HAS SET.
5. REINFORCEMENT BARS DESIGNATED "(E)" SHALL BE EPOXY COATED.
6. REINFORCEMENT BARS BENDING DETAILS SHALL BE IN ACCORDANCE WITH THE "MANUAL OF STANDARD PRACTICE FOR DETAILING REINFORCED CONCRETE STRUCTURES", ACI 315, LATEST EDITION. REINFORCEMENT BAR BENDING DIMENSIONS ARE OUT TO OUT.
7. AT DRAINAGE STRUCTURES, CUT FOOTING BARS TO FIT. ADD ADDITIONAL + AND +1 BARS ON EACH SIDE OF THE DRAINAGE STRUCTURE. A 1" PJF SHALL BE PLACED BELOW THE BARRIER BASE WHEN IT SITS UPON A FLAT SLAB DRAINAGE STRUCTURE.
8. EXPANSION JOINTS SHALL BE CONSTRUCTED IN BARRIER WALL AT A MAXIMUM JOINT SPACING OF 90'-0" AND A MINIMUM JOINT SPACING OF 25'-0". SEE SECTION B-B FOR DETAILS.
9. WHEN SPECIFIED IN THE PLANS, THE BACKSIDE OF THE BARRIER BASE MAY BE LEFT EXPOSED A MAXIMUM OF 1', MEASURED FROM THE TOP OF THE BARRIER BASE.

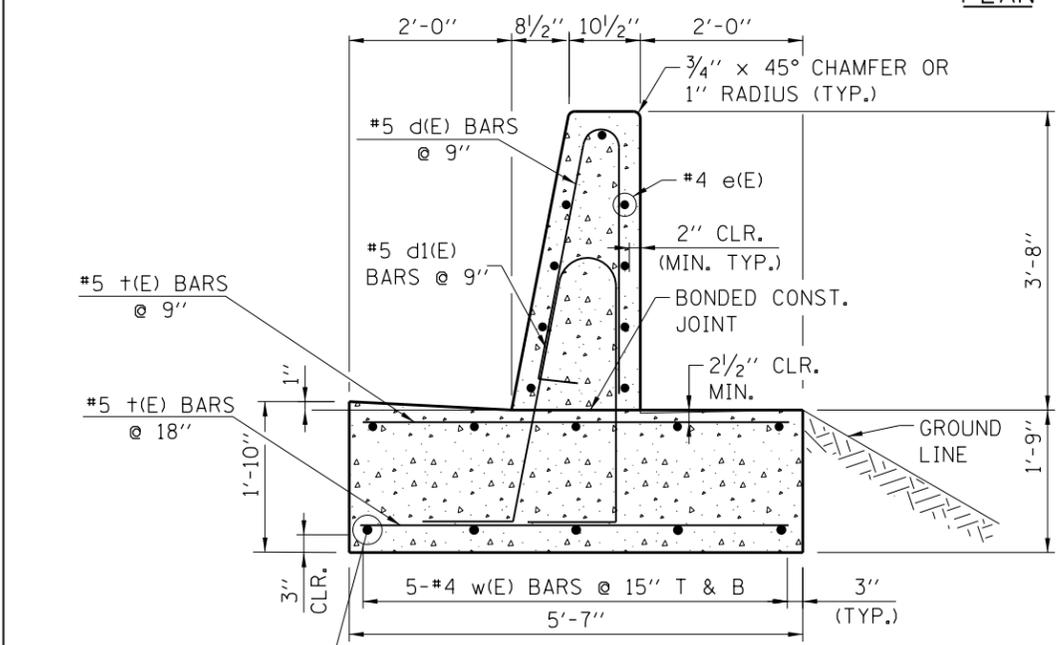


SINGLE FACE TL-4 BARRIER SECTION A-A


#4 w(E) BARS SHALL BE CONTINUOUS WITH MIN. LAP 2'-11" (TYP.)

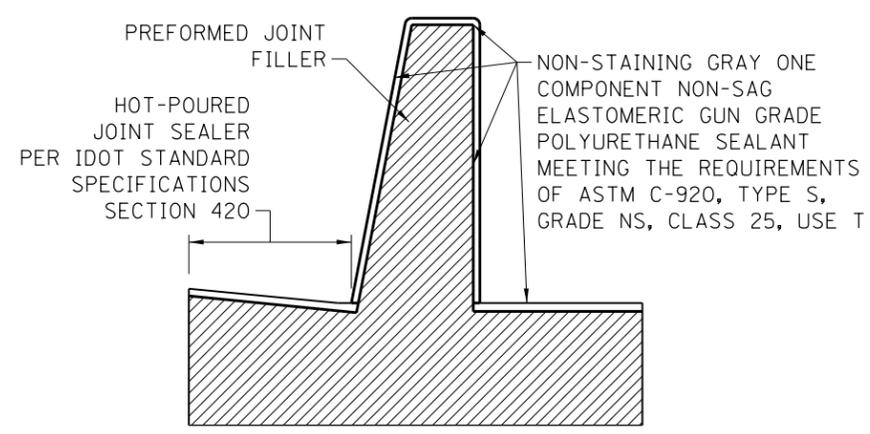

SINGLE FACE TL-4 BARRIER EXPANSION JOINT SECTION B-B

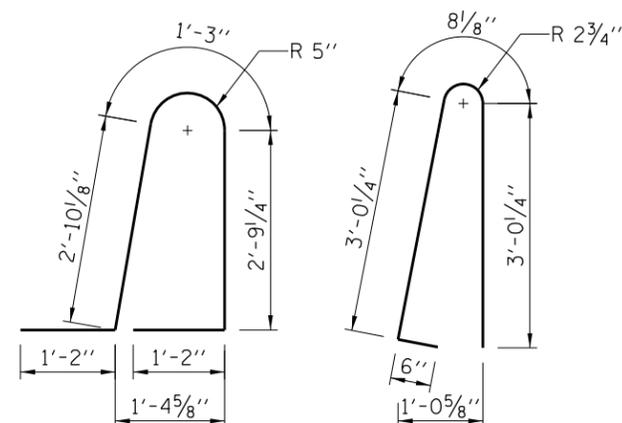

BAR d1(E) BAR d(E) BENDING DIAGRAMS

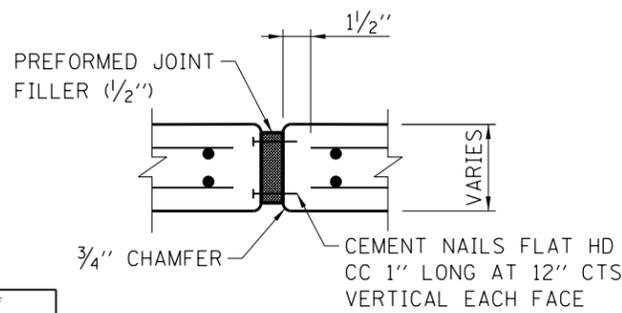


EXPANSION JOINT

APPROVED BY: *Mama Nashif* DATE: 03/01/2024  
CHIEF ENGINEERING OFFICER


DATE	REVISIONS
3-01-2024	ADDED PJF BETWEEN BASE AND DRAINAGE STRUCTURE
3-01-2023	REVISED REINF. AT DRAINAGE STR.
3-01-2022	REVISED CALLOUTS AND NOTES
3-01-2020	REVISED TO 44" HEIGHT & RENAMED
3-01-2019	REVISED TO CONSTANT SLOPE

CONCRETE BARRIER SINGLE FACE, REINFORCED TL-4, 44 INCH


STANDARD C3-11

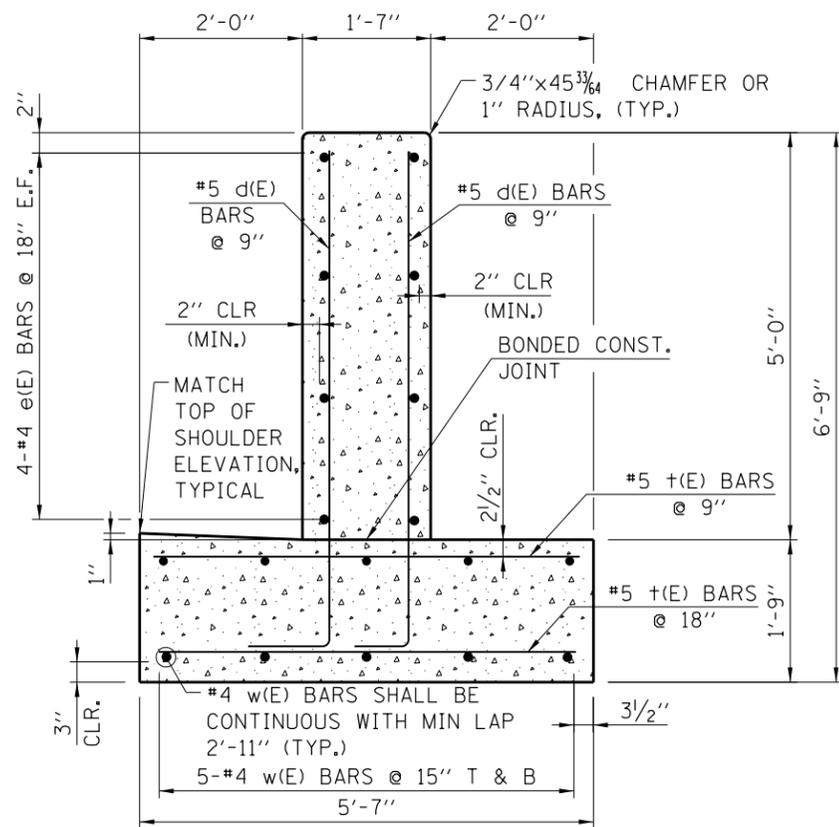

SECTION C-C

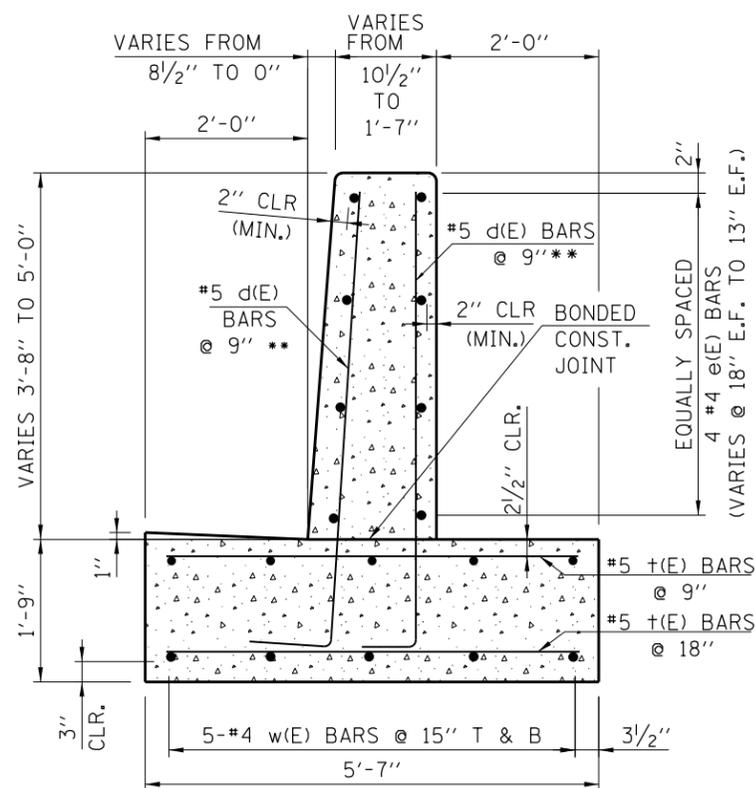

SECTION B-B

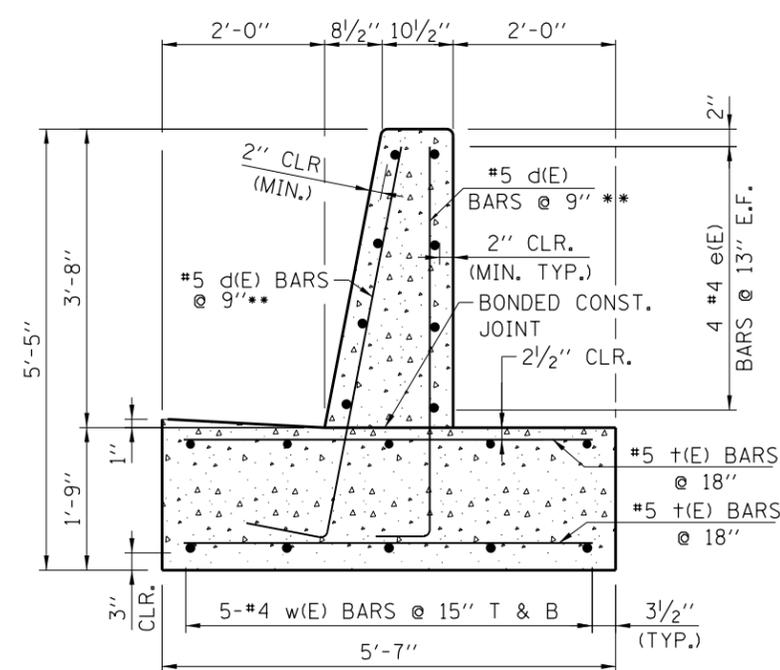


SECTION A-A

\*\* CUT TO FIT IN FIELD  
2" MIN. VERTICAL CLR.


BENDING DIAGRAM

NOTES:

1. TAPER LENGTH REQUIRED FOR THE SHOULDER WIDTH TRANSITION SHALL BE 25'-0" MINIMUM. INCREASE TAPER RATE AS REQUIRED TO OBTAIN THE LENGTH OF 25'-0".
2. TOP SHOULDER EDGE OF BARRIER BASE GUTTER SHALL MATCH THE TOP OF SHOULDER ELEVATION.
3. 1" DEEP CONTRACTION JOINTS SHALL BE CONSTRUCTED IN BOTH THE REINFORCED CONCRETE BARRIER WALL AND BASE. CONTRACTION JOINTS SHALL ALSO BE CONSTRUCTED AT BOTH SIDES OF ALL DRAINAGE STRUCTURES. MAXIMUM CONTRACTION JOINT SPACING SHALL BE 30'-0".
4. CONTRACTION JOINTS SHALL BE FORMED BY A GROOVE 1/8", EITHER IN THE PLASTIC CONCRETE OR SAWED AFTER THE CONCRETE HAS SET.
5. REINFORCEMENT BARS DESIGNATED "(E)" SHALL BE EPOXY COATED.
6. REINFORCEMENT BARS BENDING DETAILS SHALL BE IN ACCORDANCE WITH THE "MANUAL OF STANDARD PRACTICES FOR DETAILING REINFORCED CONCRETE STRUCTURES", ACI 315, LATEST EDITION.
7. REINFORCEMENT BARS BENDING DIMENSIONS ARE OUT TO OUT.
8. CONSTANT-SLOPE BARRIER SHALL BE USED WITH ALL NEW CONSTRUCTION, OR RECONSTRUCTION OF EXISTING BARRIERS.
9. E.F. DENOTES EACH FACE
10. MINIMUM EXPANSION JOINT SPACING SHALL BE 25'-0".

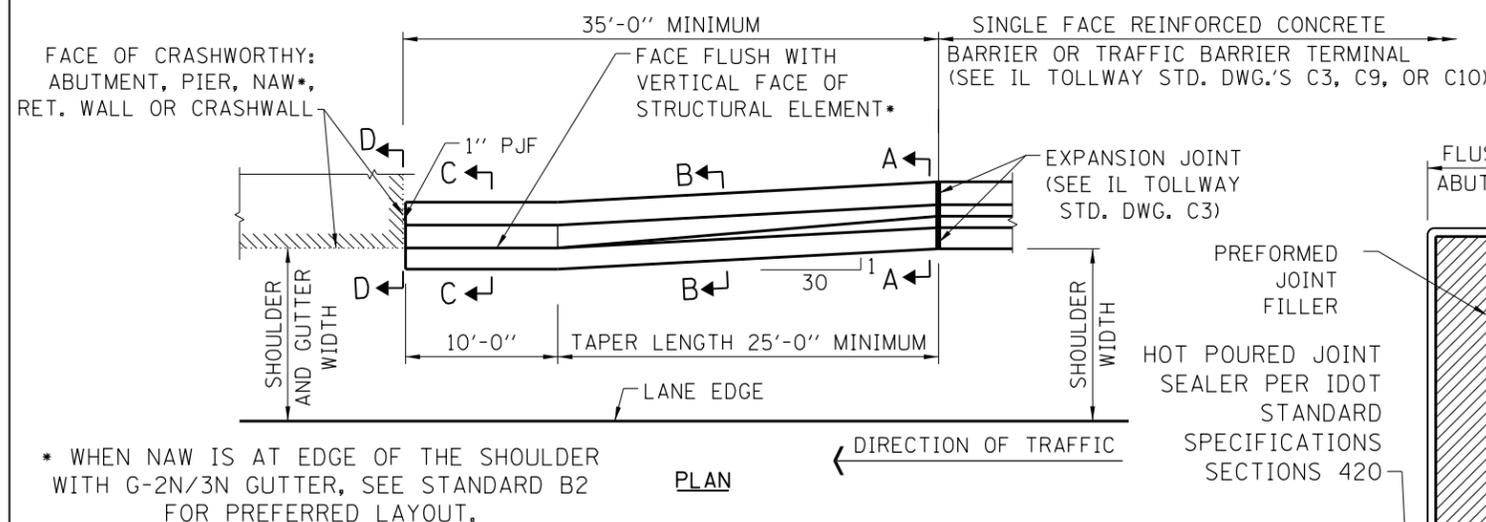


PLAN

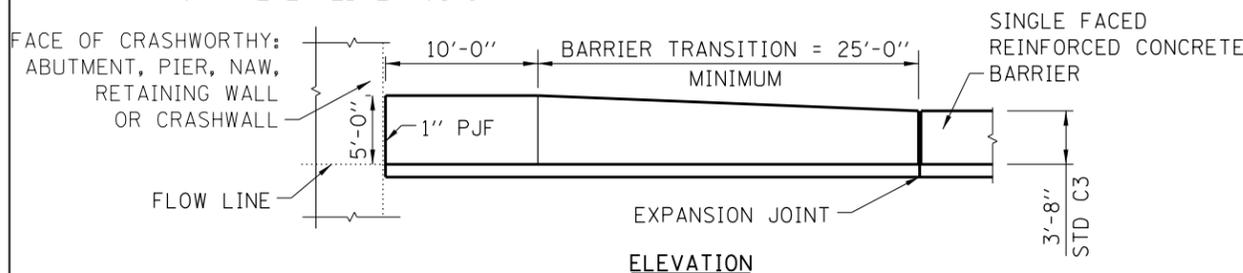

ELEVATION

CONCRETE SHOULDER BARRIER TRANSITION, V-SF

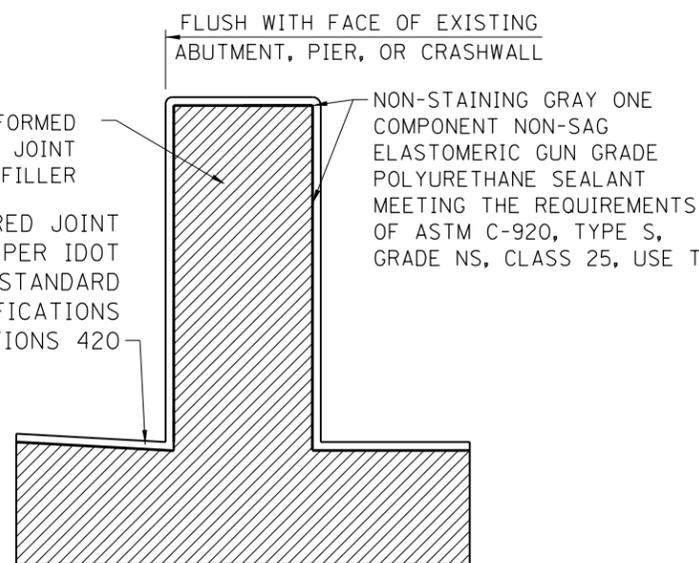

SECTION D-D


APPROVED BY: *Mama Nashif*  
CHIEF ENGINEERING OFFICER  
DATE: 03/01/2024

DATE	REVISIONS
3-01-2024	ADDED NOTE, NAW WITH G-2N/3N SEE STD B2, ADDED HOT POUR AT SECT D-D
3-01-2022	REVISED NOTE 4
3-01-2021	CLARIFIED SHLD. WIDTH AND REVISED NOTES IN PLAN VIEW




CONCRETE SHOULDER BARRIER TRANSITION TYPE V-SF


STANDARD C4-12

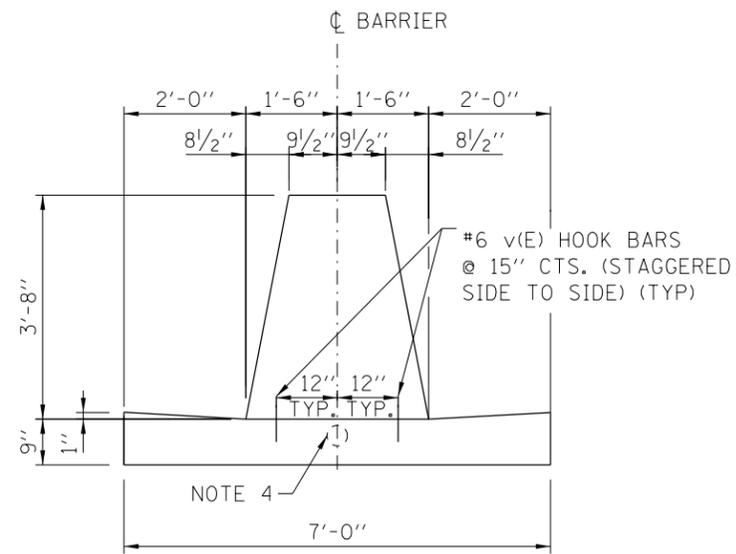

CONCRETE BARRIER, DOUBLE FACE, 44"  
CONCRETE BARRIER BASE, 7'-0"

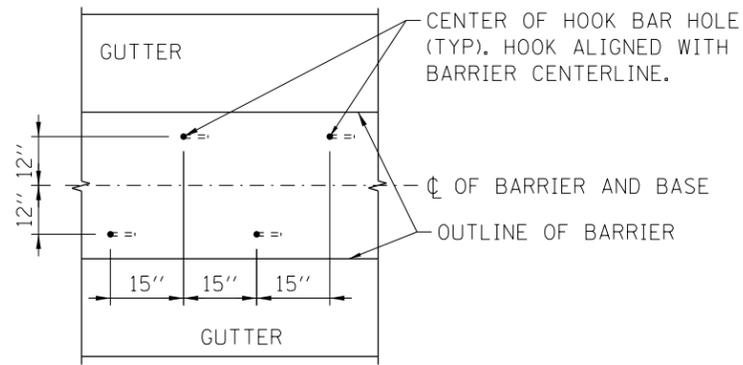


HOOK BAR PLACEMENT  
(Plan View)

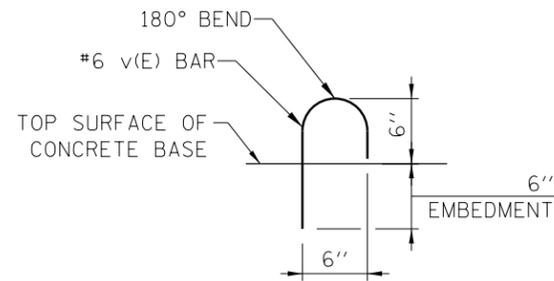


HOOK BAR  
(Side View)


REQUIRES CONTINUOUS BARRIER SECTION (BETWEEN EXPANSION JOINTS) OF 70' MIN. SEE NOTE 5

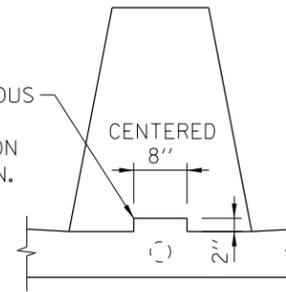

CONCRETE BARRIER BASE  
WITH KEYWAY OPTION

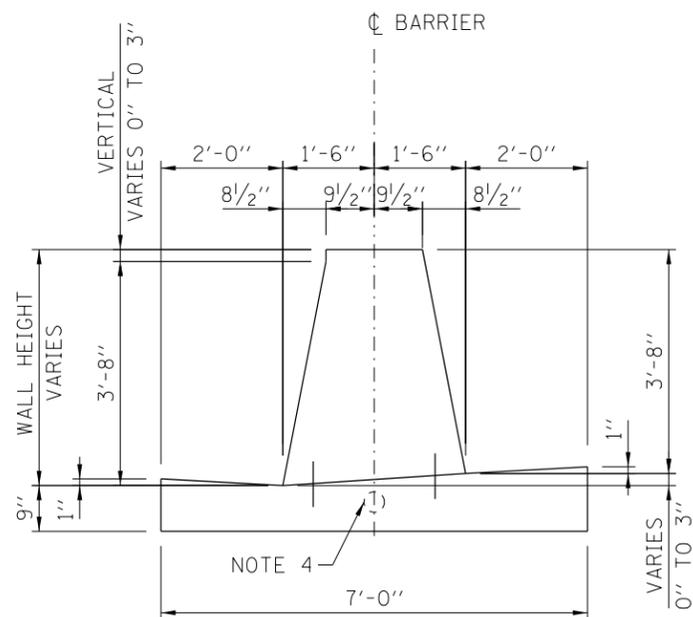

CONCRETE BARRIER, DOUBLE FACE, VARIABLE HEIGHT  
CONCRETE BARRIER BASE, VARIABLE HEIGHT, 7'-0"  
(BARRIER HEIGHT VERTICAL DIFFERENTIAL VARIES 0" TO 3")

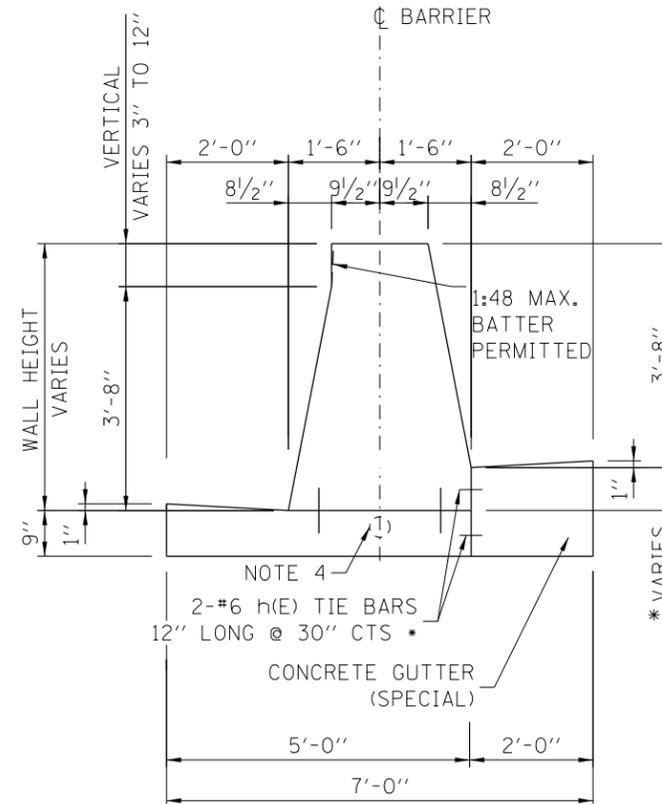

CONCRETE BARRIER, DOUBLE FACE, VARIABLE HEIGHT  
CONCRETE BARRIER BASE, 5'-0"

(BARRIER HEIGHT VERTICAL DIFFERENTIAL VARIES 3" TO 12")  
\* WHEN 6" OR GREATER ADD TOP TIE BAR.


NOTES:

- 2" DEEP CONTRACTION JOINTS SHALL BE DONE BY SAWING AND SHALL BE CONSTRUCTED IN THE CONCRETE BARRIER WALL, CONCRETE BARRIER BASE, AND CONCRETE GUTTER (SPECIAL). CONTRACTION JOINTS SHALL ALSO BE CONSTRUCTED AT BOTH SIDES OF ALL DRAINAGE STRUCTURES. MAXIMUM CONTRACTION JOINT SPACING SHALL BE 30'-0". THE MINIMUM DISTANCE BETWEEN CONTRACTION JOINTS IN THE MEDIAN BARRIER WALL SHALL BE 2'-0". WHEN A DRAINAGE STRUCTURE FALLS WITHIN 2'-0" FROM AN EXPANSION JOINT (OR) CONTRACTION JOINT, THE NEAREST CONTRACTION JOINT SHALL BE OMITTED.
- GUTTER PROFILE IN THE VICINITY OF SAG VERTICAL CURVES, ALONG FLAT GRADES AND AT THE MEETING OF PROPOSED AND EXISTING GUTTER, SHALL BE CAREFULLY CONTROLLED AND FIELD ADJUSTED IF NECESSARY TO ENSURE POSITIVE DRAINAGE AND AVOID PONDING.
- IN AREAS OF RELATIVELY FLAT LONGITUDINAL PROFILE GRADES, THE VERTICAL DIMENSION TO THE TOP OF THE BARRIER CAN VARY (BY VARYING THE GUTTER SLOPE) FROM 43" TO 44.5" TO CREATE AN ACCEPTABLE LONGITUDINAL GRADE IN THE GUTTER.
- REFERENCE PLAN SHEET FOR TYPE, SIZE AND NUMBER OF CONDUITS. PROVIDE 1/2" (MIN.) CLEARANCE TO THE TOP OF CONDUIT AND 2" (MIN.) CLEARANCE TO THE BOTTOM OF THE CONDUIT.
- THE CONTRACTOR HAS THE OPTION OF USING EITHER THE KEYWAY OR THE #6 HOOK BAR v(E) BETWEEN THE BARRIER AND THE BASE. WHEN THE KEYWAY IS USED, THE RAISED KEYWAY SHALL BE POURED MONOLITHIC WITH THE BARRIER BASE AND THE BARRIER SHALL HAVE A MINIMUM UNINTERRUPTED SECTION LENGTH OF 70'. IF THE KEYWAY OR ITS EDGES BECOME DAMAGED, THEN HOOK BARS SHALL BE INSTALLED WITHIN THE DAMAGED SECTION.
- ALL BARS SHALL BE INCLUDED IN THE COST OF THE VARIOUS BARRIER AND GUTTER ITEMS. REINFORCEMENT BARS DESIGNATED '(E)' SHALL BE EPOXY COATED. TIE BARS BETWEEN THE BARRIER AND BASE SHALL BE v(E) HOOK BARS ON 15" CENTERS AND ALTERNATE LEFT AND RIGHT OF THE BARRIER CENTERLINE. TIE BARS BETWEEN EITHER THE VARIABLE HEIGHT BARRIER OR THE BASE AND THE GUTTER (SPECIAL) SHALL BE h(E) STRAIGHT BAR PAIRS ON 30" CENTERS.
- WHEN VARIABLE HEIGHT VERTICAL DIFFERENTIAL EXCEEDS 12" SEE STRUCTURAL PLANS FOR DETAILS.
- GUTTER SLOPE SHALL BE 4.17% SLOPED TOWARD THE MEDIAN UNLESS OTHERWISE NOTED. GUTTER SLOPE IS REVERSE PITCHED WHEN THE SHOULDER/FLEX LANE DRAINS AWAY FROM THE GUTTER. TRANSITION GUTTER SLOPE OVER 30'-0". GUTTER SLOPE TRANSITIONS ARE INCLUDED IN THE COST OF CONCRETE BASE AND/OR CONCRETE GUTTER (SPECIAL). SEE ROADWAY PLANS FOR LIMITS OF REVERSE PITCHED GUTTER AND TRANSITIONS.

APPROVED BY: *Paul Kovacs* CHIEF ENGINEERING OFFICER  
DATE: 02/07/2012

DATE	REVISIONS
8-28-2020	CHANGED TIE BAR DETAILS
3-01-2020	CHANGED MAX. VERTICAL DIFFERENTIAL TO 12"
3-01-2019	REVISED TO CONSTANT SLOPE ADDED TIE BARS
3-31-2016	REVISED NOTES


CONCRETE BARRIER BASE, DOUBLE FACE, 44 INCH AND VARIABLE HEIGHT  
STANDARD C5-08

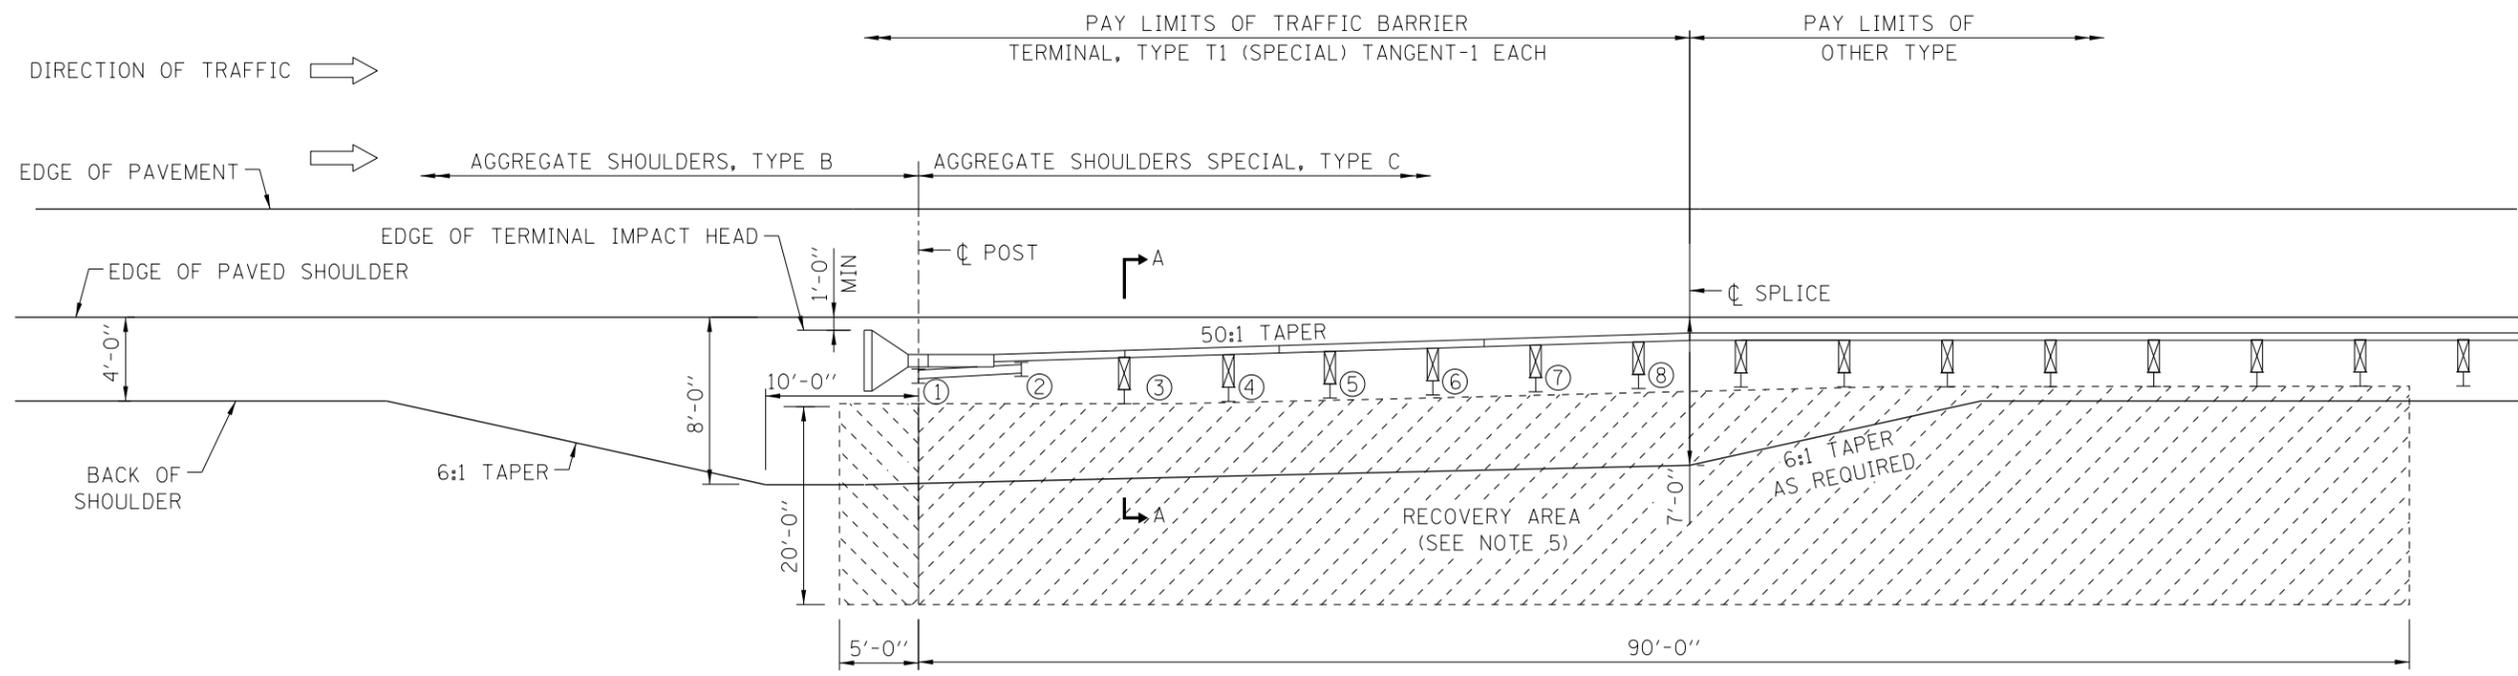

SHOULDER WIDENING TRANSITION - WITHOUT GUTTER FOR TRAFFIC BARRIER TERMINAL, TYPE T1 (SPECIAL) TANGENT

GENERAL NOTES:

1. ALL SLOPE RATIOS ARE EXPRESSED AS UNITS OF VERTICAL DISPLACEMENT TO UNITS OF HORIZONTAL DISPLACEMENT (V:H).
2. REFERENCE ILLINOIS TOLLWAY STANDARD DRAWING B28 FOR GUTTER TRANSITION, AND MINIMUM DISTANCE FROM EDGE OF PAVED SHOULDER TO FACE OF RAIL.
3. UNDER NO CIRCUMSTANCES SHALL AN EXISTING TERMINAL, THAT WAS DESIGNED USING A PREVIOUS STANDARD, BE ATTACHED TO OR MODIFIED IN ANY WAY FROM ITS ORIGINAL DESIGN. IF ANY MODIFICATION IS REQUIRED AND A PROPER BARRIER WARRANT HAS BEEN COMPLETED, THE ENTIRE BARRIER INSTALLATION SHALL BE COMPLETELY REMOVED AND REPLACED WITH A NEW SYSTEM THAT CONFORMS TO THE CURRENT STANDARD.
4. TRAFFIC BARRIER TERMINAL SHALL BE IN ACCORDANCE WITH THE MANUFACTURER'S DETAILS AND SPECIFICATIONS.
5. NO ABOVE-GROUND ROADSIDE OBSTACLE OF ANY TYPE-FIXED OR BREAKAWAY, EITHER TEMPORARY OR PERMANENT SHALL BE ALLOWED WITHIN THIS RECOVERY AREA.
6. ON TANGENT ROADWAY: TRAFFIC BARRIER TERMINAL SHALL BE INSTALLED AT A 50:1 TAPER MEASURED FROM EDGE OF TRAVELED WAY. ON CURVED ROADWAY: THE EDGE OF THE TERMINAL IMPACT HEAD SHALL BE OFFSET A DISTANCE FROM A POINT ON THE BACK OF THE CURVED EDGE OF PAVED SHOULDER AS SHOWN IN TABLE 1. NO CURVED W-BEAM SECTIONS ARE PERMITTED WITHIN THE TERMINAL PAY LIMITS. THE TERMINAL SHALL BE LAID OUT IN A STRAIGHT LINE.
7. TERMINAL POSTS SHALL NOT BE INSTALLED IN CONCRETE OR ASPHALT. WHEN NECESSARY USE LEAVE-OUT DETAIL SHOWN ON ILLINOIS TOLLWAY STANDARD DRAWING C1.
8. THE TERMINAL SYSTEM HAS BEEN PERFORMANCE-TESTED FOR CRASHWORTHINESS UNDER PROCEDURES DEFINED IN AASHTO MASH. NO MODIFICATION TO THIS STANDARD DRAWING SHALL BE PERMITTED.
9. WHEN GUTTER IS PRESENT, DRAINAGE STRUCTURES SHALL NOT BE INSTALLED WITHIN THE TERMINAL LIMITS, BUT SHALL BE INSTALLED UPSTREAM AND DOWNSTREAM OF THE TERMINAL AS REQUIRED.

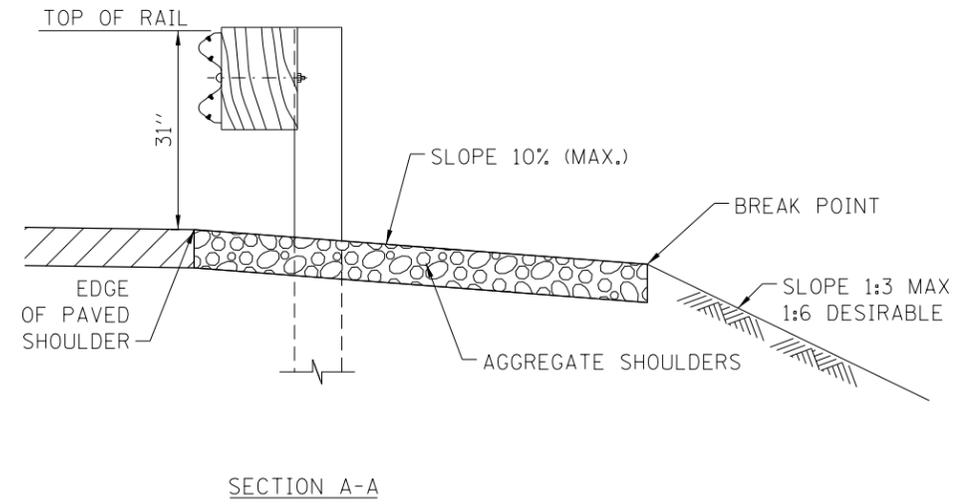

APPROVED BY: *Paul Kovacs*  
 CHIEF ENGINEERING OFFICER  
 DATE: 07/01/2009


DATE	REVISIONS
3-01-2020	ADDED MOD. TO TABLE 1 & PLAN NOTE
3-01-2019	REVISED NOTES FOR MASH
3-31-2017	REVISED NOTES
3-31-2016	COMBINED G-3 & G-2
3-11-2015	REVISED NOTES

SHEET 1 OF 2




SHOULDER WIDENING FOR TRAFFIC BARRIER TERMINAL, TYPE T1 (SPECIAL) TANGENT


STANDARD C6-11

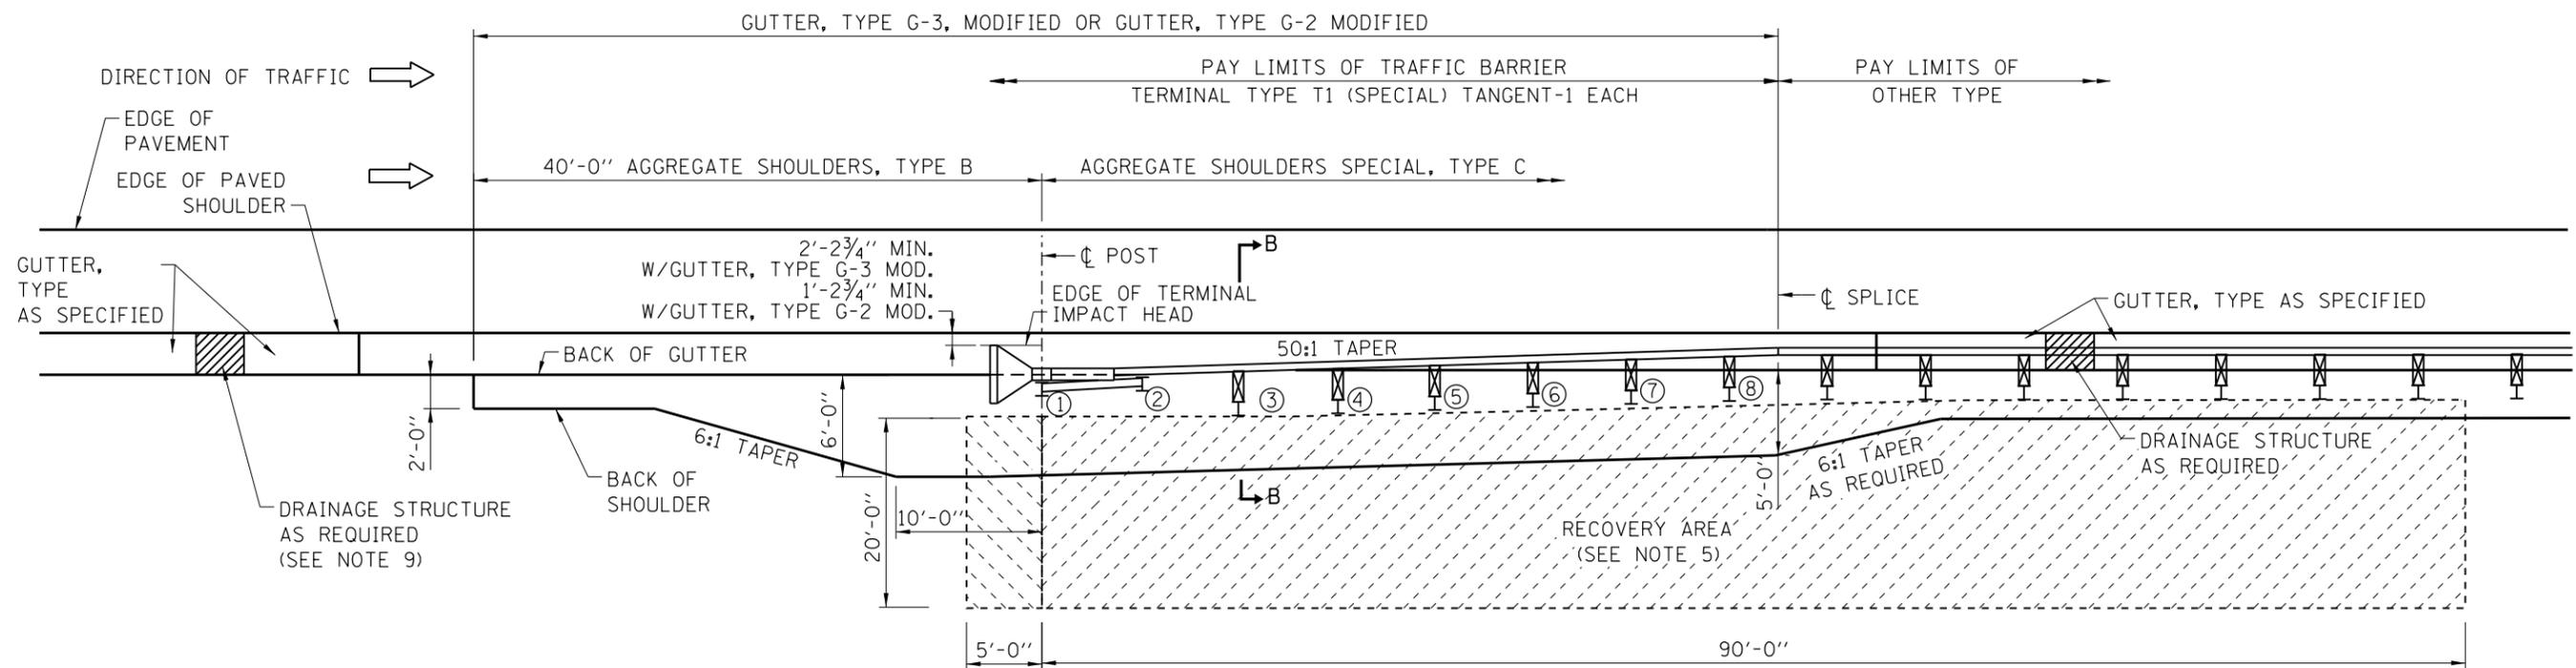

SHOULDER WIDENING TRANSITION - WITH GUTTER, TYPE G-3 OR TYPE G-2 FOR TRAFFIC BARRIER TERMINAL, TYPE T1 (SPECIAL) TANGENT

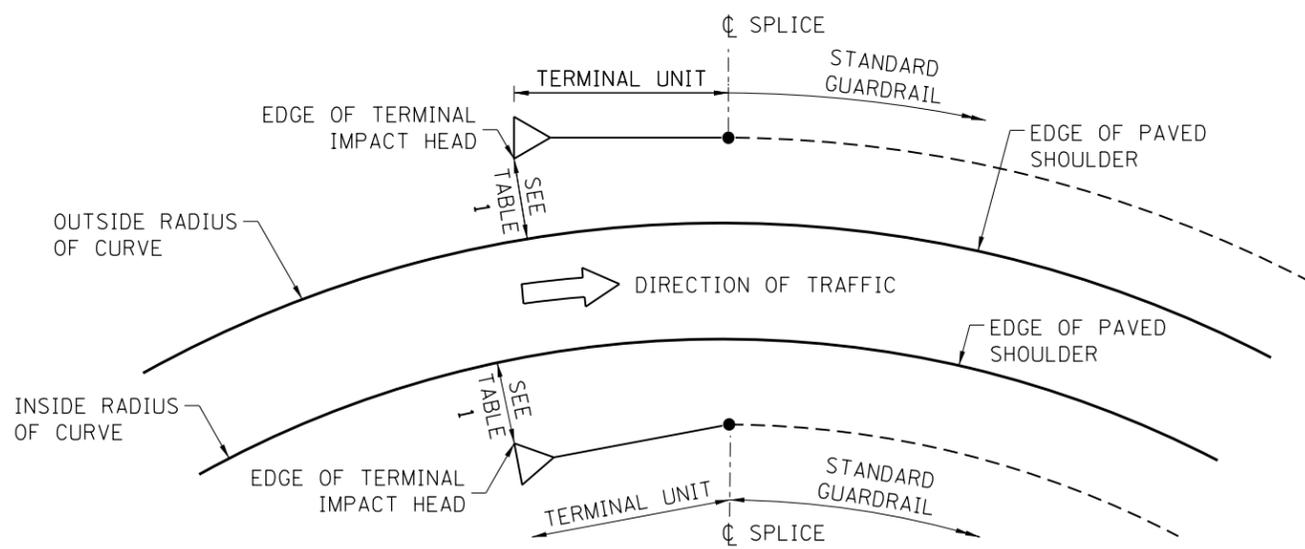

CURVED ROADWAY TRAFFIC BARRIER TERMINAL PLACEMENT

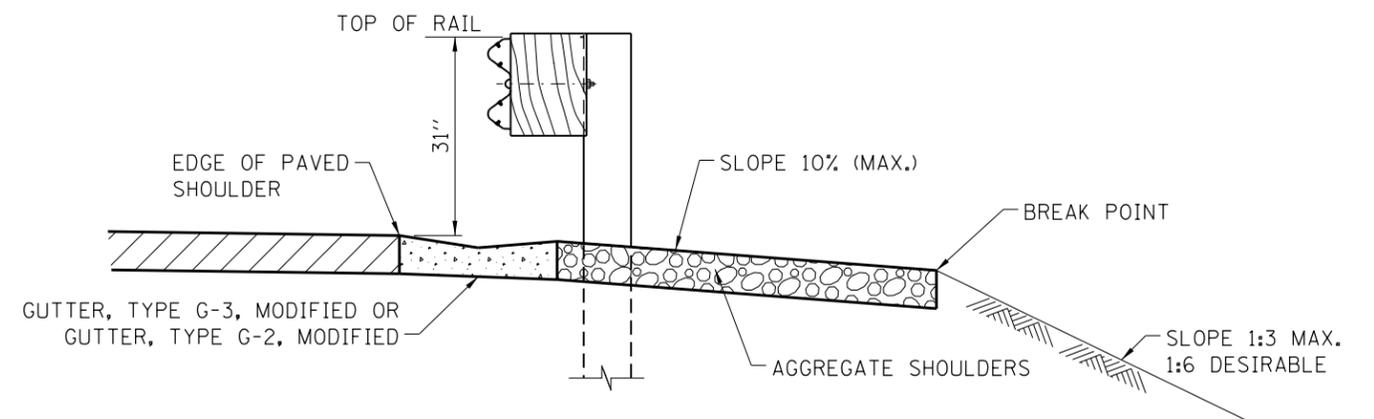

SECTION B-B


TABLE 1		
LATERAL OFFSET DIMENSION TO EDGE OF TERMINAL IMPACT HEAD		
	INSIDE RADIUS OF CURVE	OUTSIDE RADIUS OF CURVE
NO GUTTER	1'-0"	1'-0" *
GUTTER, TYPE G-2, MOD.	1'-2 <sup>3</sup> / <sub>4</sub> "	1'-2 <sup>3</sup> / <sub>4</sub> " MIN. *
GUTTER, TYPE G-3, MOD.	2'-2 <sup>3</sup> / <sub>4</sub> "	2'-2 <sup>3</sup> / <sub>4</sub> " MIN. *

(\* ) OFFSET DISTANCE WILL VARY BASED ON RADIUS OF HORIZONTAL CURVE AND THE TERMINAL BEING INSTALLED IN A STRAIGHT LINE.


APPROVED BY: *Paul Kovacs* CHIEF ENGINEERING OFFICER  
DATE: 07/01/2009

NOTES:  
SEE SHEET 1 OF THIS SERIES FOR NOTES.



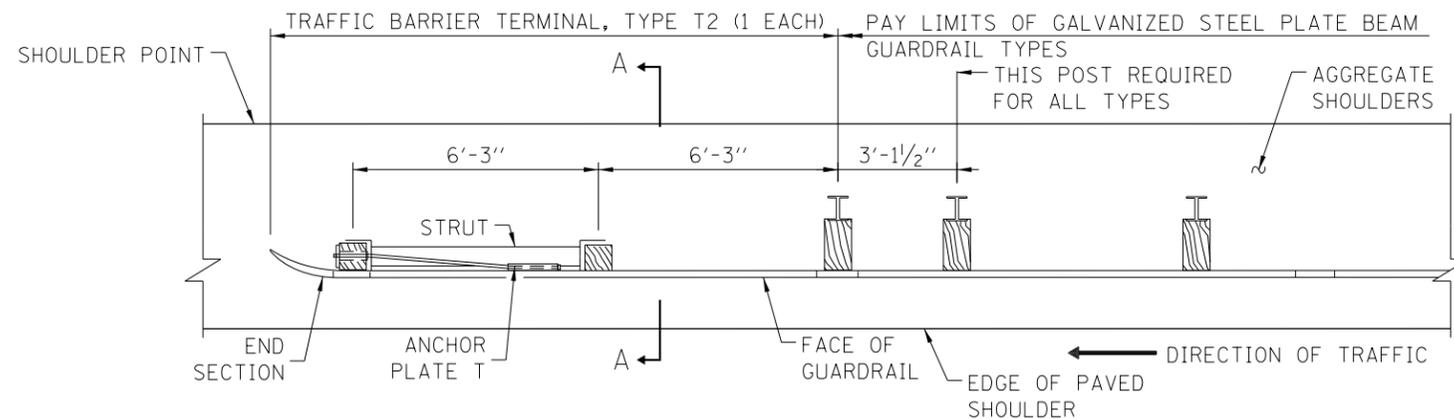


PLAN

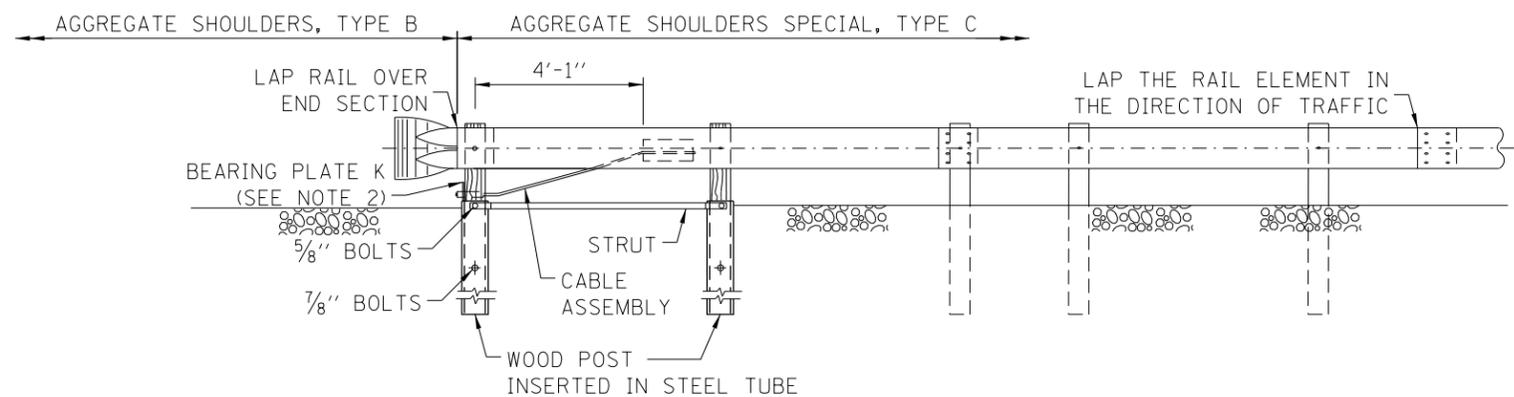

ELEVATION

TRAFFIC BARRIER TERMINAL, TYPE T2-WITHOUT GUTTER

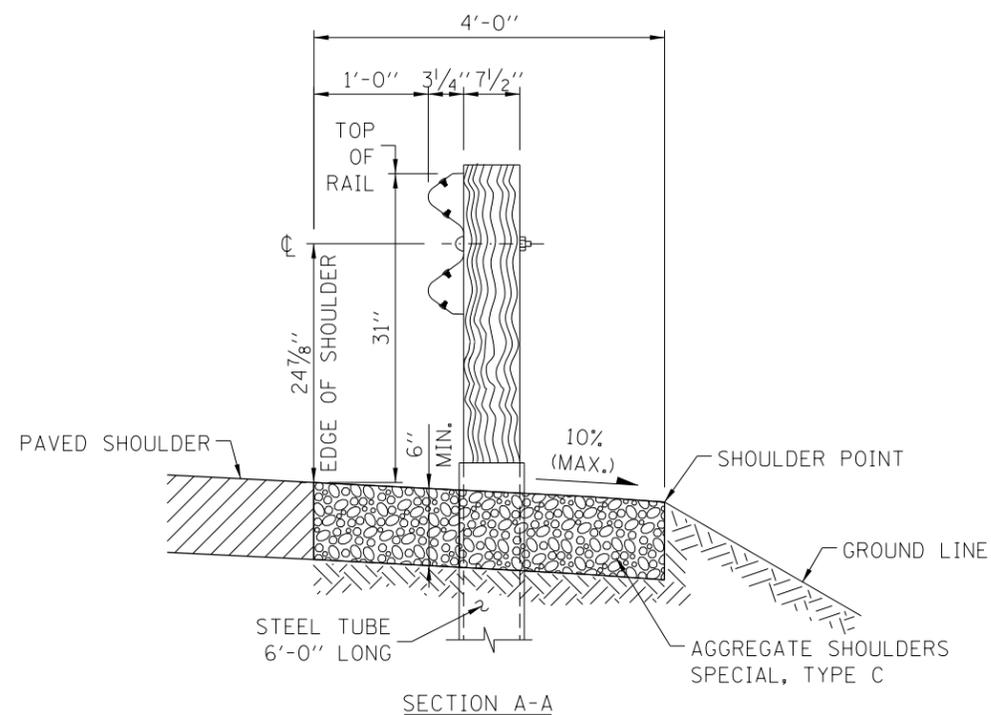

SECTION A-A

NOTES:

1. SEE ILLINOIS TOLLWAY STANDARD DRAWING C1 FOR DETAILS OF GUARDRAIL NOT SHOWN.
2. THE BEARING PLATE K SHALL BE HELD IN POSITION BY TWO 8D NAILS DRIVEN INTO THE POST AND BENT OVER THE TOP OF THE PLATE.
3. THE TRAFFIC BARRIER TERMINAL, TYPE T2 IS TYPICALLY UTILIZED FOR THE DEPARTING END SECTION OF A GALVANIZED STEEL PLATE BEAM GUARDRAIL BARRIER SYSTEM.
4. UNDER NO CIRCUMSTANCES SHALL AN EXISTING TERMINAL, THAT WAS DESIGNED USING A PREVIOUS STANDARD, BE ATTACHED TO OR MODIFIED IN ANYWAY FROM ITS ORIGINAL DESIGN. IF ANY MODIFICATION IS REQUIRED AND A PROPER BARRIER WARRANT HAS BEEN COMPLETED, THE ENTIRE BARRIER INSTALLATION SHALL BE COMPLETELY REMOVED AND REPLACED WITH A NEW SYSTEM THAT CONFORMS TO THE CURRENT STANDARD.
5. TRAFFIC BARRIER TERMINAL SHALL BE IN ACCORDANCE WITH THE ILLINOIS TOLLWAY'S DETAILS AND SPECIFICATIONS. NO MODIFICATIONS SHALL BE PERMITTED.
6. TERMINAL POSTS SHALL NOT BE INSTALLED IN CONCRETE OR ASPHALT PAVEMENT. WHEN NECESSARY USE LEAVE-OUT DETAIL PER ILLINOIS TOLLWAY STANDARD DRAWING C1.
7. WHERE GUTTER, TYPE G-2 OR GUTTER, TYPE G-3 ARE REQUIRED IN FRONT OF THE GUARDRAIL, THE POSTS SHALL BE LOCATED 6" BEHIND THE GUTTER, OR AS OTHERWISE DETAILED IN THE PLANS. THE OFFSET FROM THE EDGE OF SHOULDER TO THE FACE OF THE GUARDRAIL SHALL BE AS SHOWN ON ILLINOIS TOLLWAY STANDARD DRAWING B28.





DATE	REVISIONS
3-31-2017	REVISED SECT A-A SHOULDER SLOPE TO %
3-31-2016	REVISED SECTION A-A SHOULDER
3-11-2015	REVISED NOTES
3-31-2014	REVISED NOTES


TRAFFIC BARRIER TERMINAL, TYPE T2

STANDARD C7-08

APPROVED BY: *Paul Kovacs*  
CHIEF ENGINEERING OFFICER  
 DATE: 07/01/2009

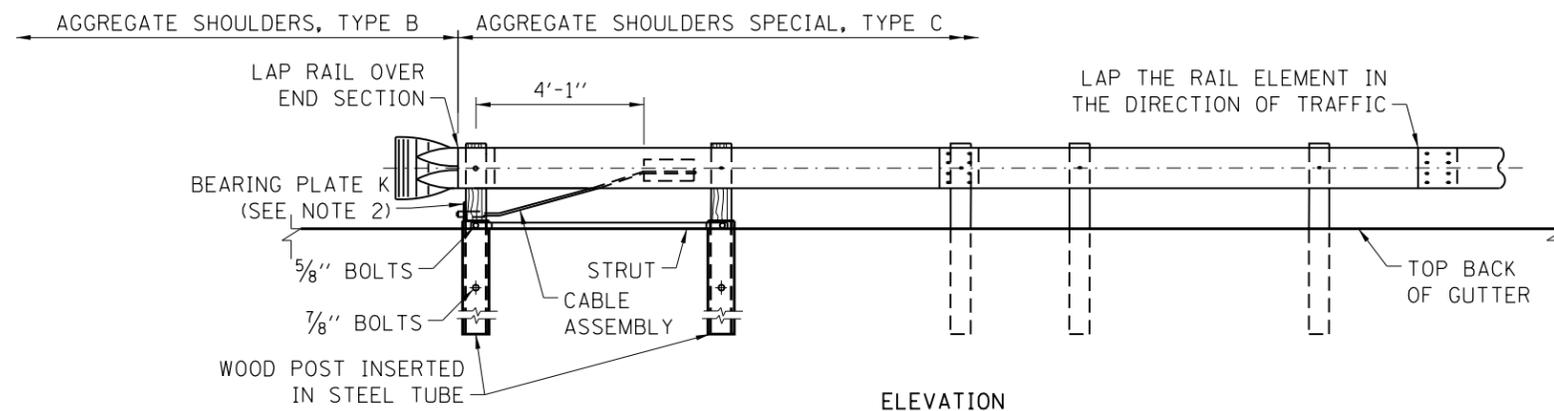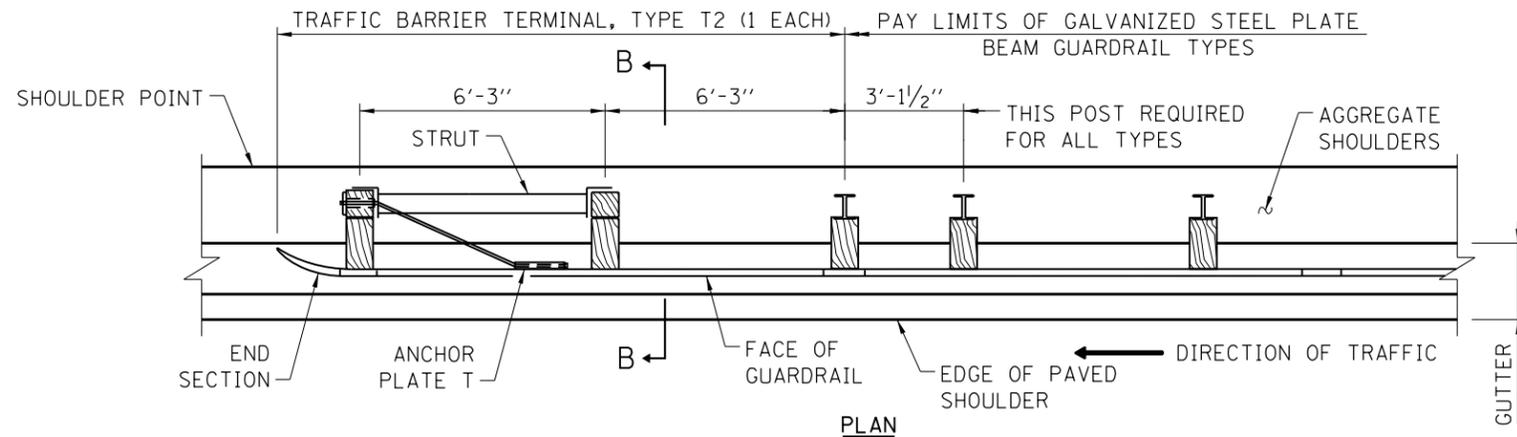

TRAFFIC BARRIER TERMINAL, TYPE T2-WITH GUTTER

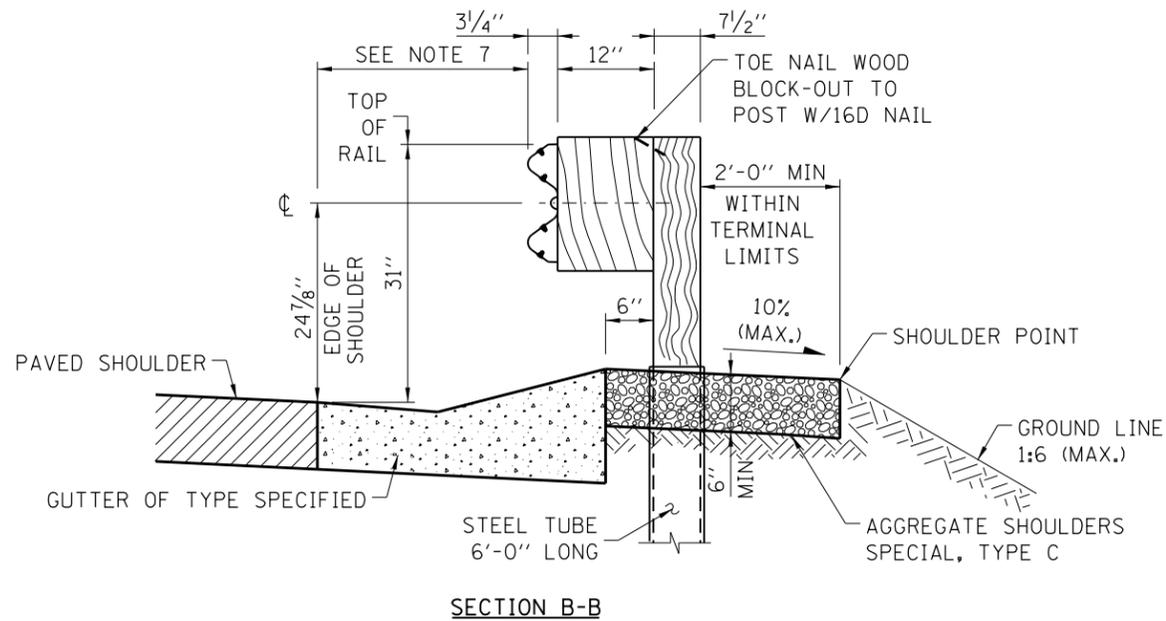


SECTION B-B


APPROVED BY: *Paul Kovacs*  
 CHIEF ENGINEERING OFFICER  
 DATE: 07/01/2009

NOTE:  
 SEE SHEET 1 OF THIS SERIES FOR NOTES.




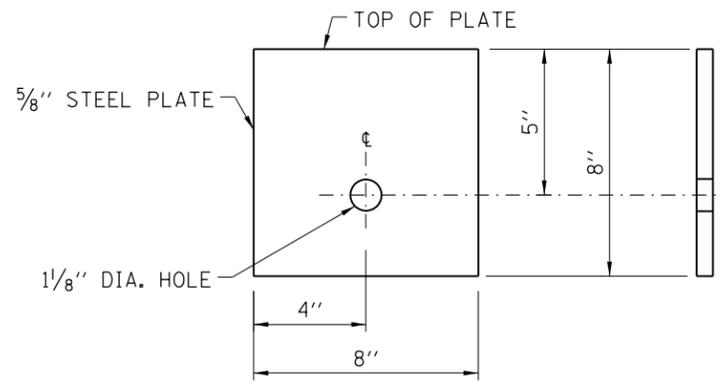

**BEARING PLATE K**

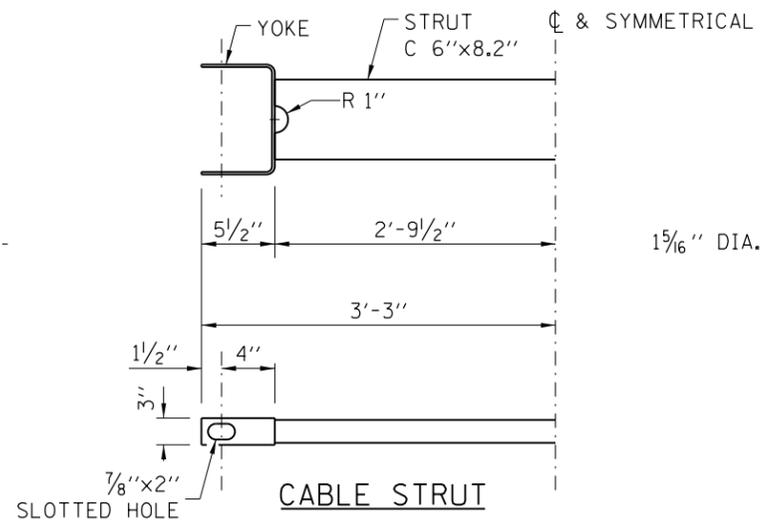


**CABLE STRUT**

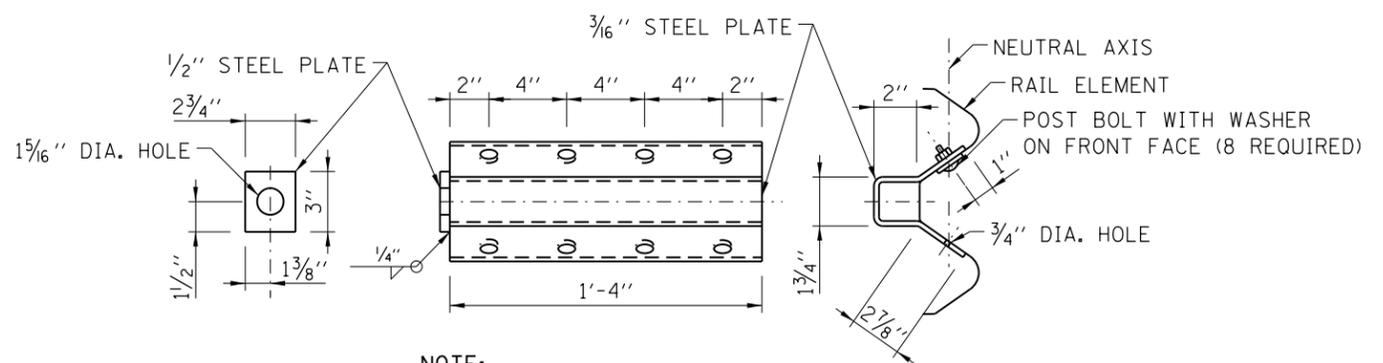


**NOTE:**  
ANCHOR PLATE T SHALL BE USED TO ATTACH CABLE ASSEMBLY TO GUARDRAIL WHEN REQUIRED ON TRAFFIC BARRIER TERMINALS.


**ANCHOR PLATE T DETAILS**

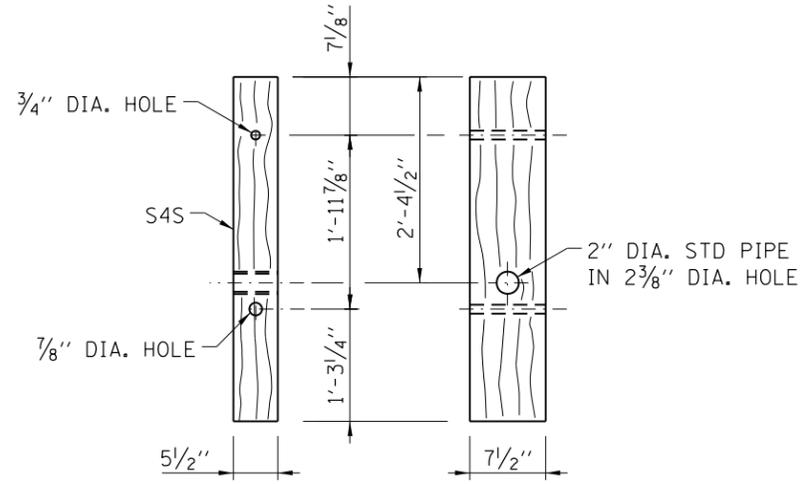


**WOOD POST**

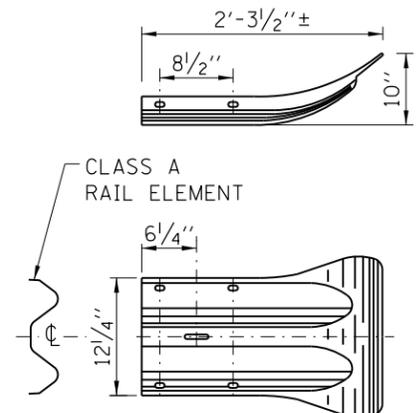


**END SECTION**

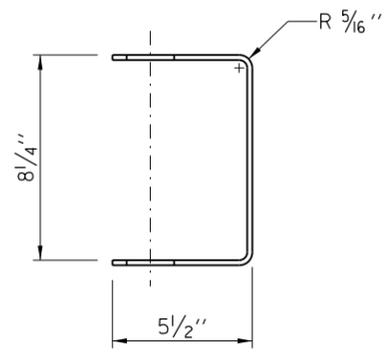

**YOKE**  
3/16 inch THICK STEEL

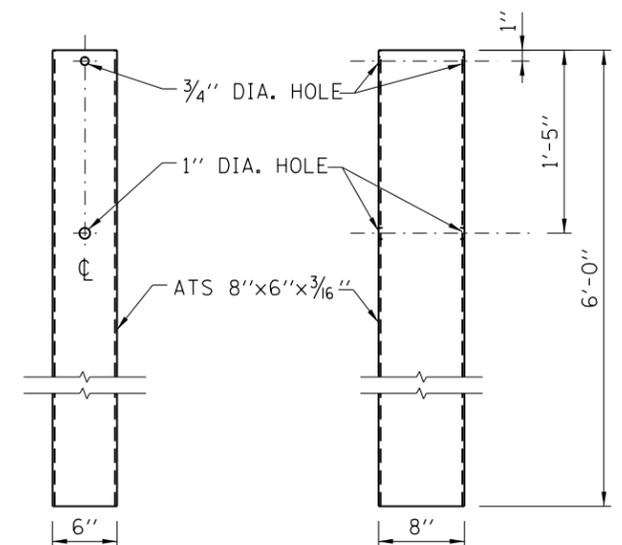

**STEEL TUBE**

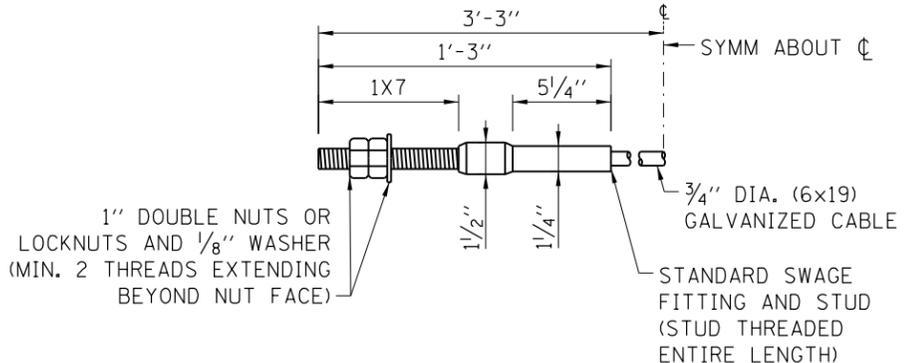


**CABLE ASSEMBLY**  
(40,000 LBS.) MIN. BREAKING STRENGTH)  
TIGHTEN TO TAUT TENSION


**NOTE:**  
SEE SHEET 1 OF THIS SERIES FOR NOTES.

APPROVED BY: *Paul Kovacs*  
CHIEF ENGINEERING OFFICER  
DATE: 07/01/2009




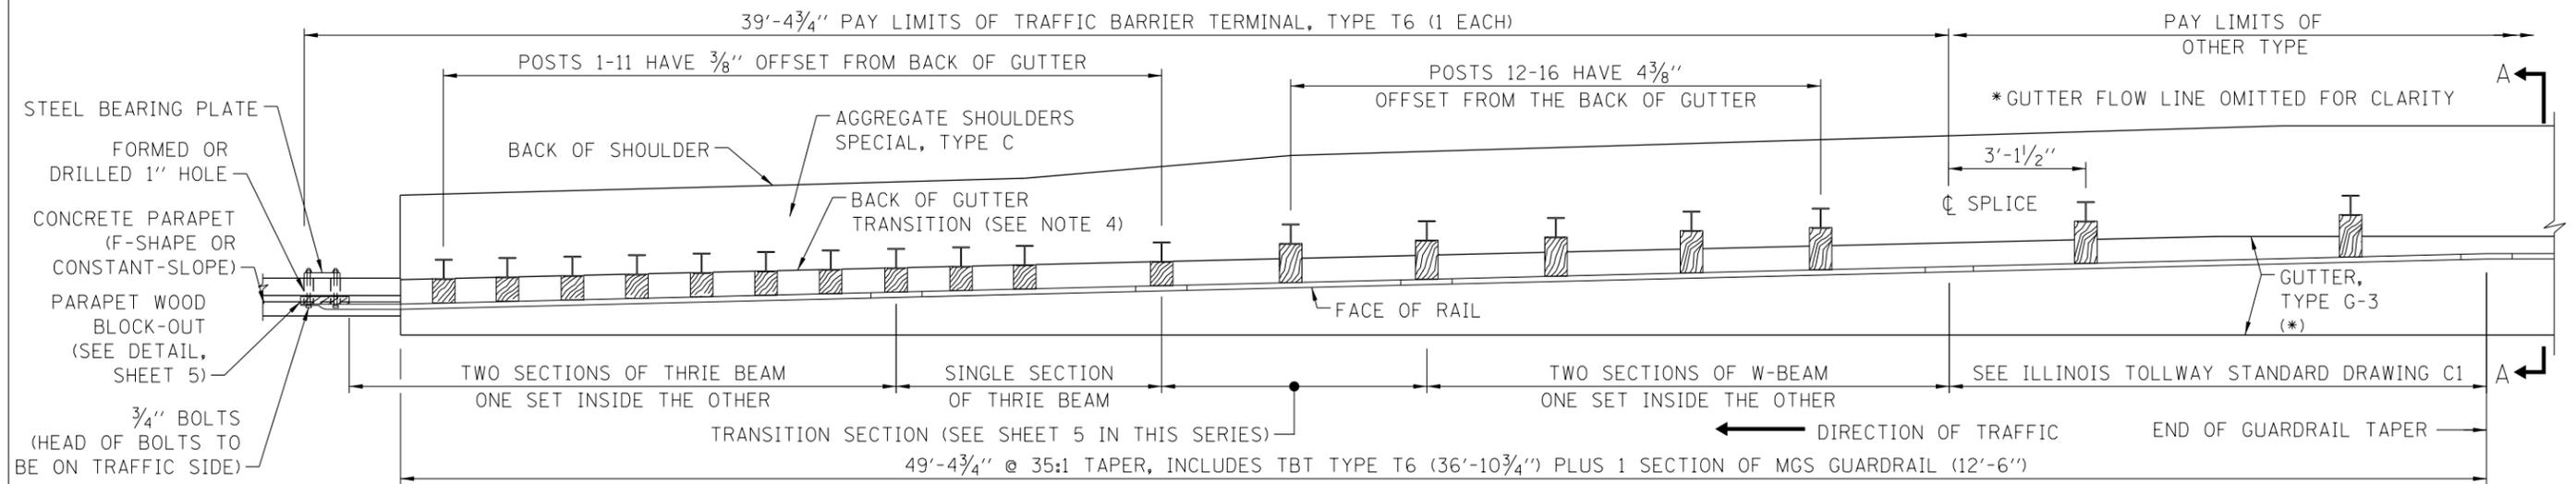

PLAN

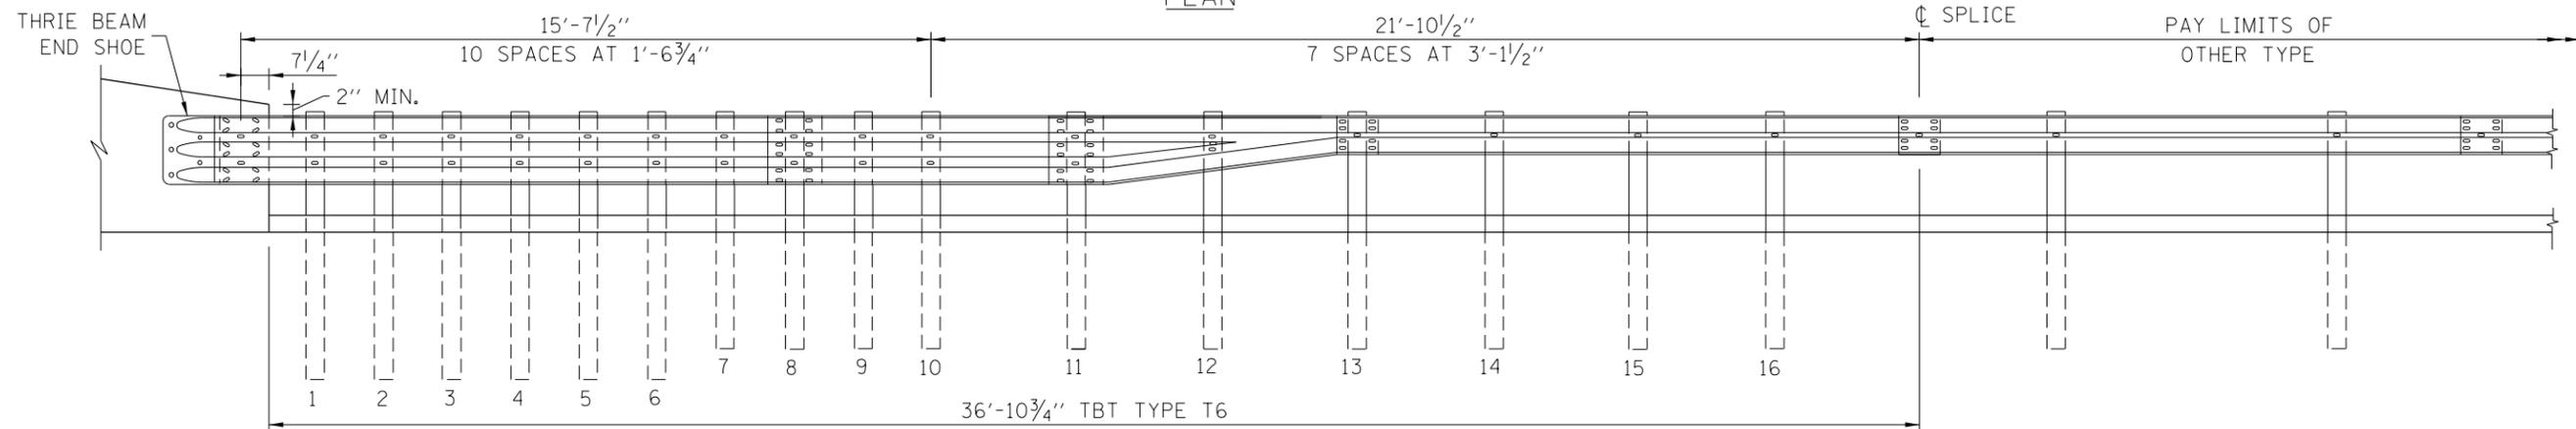

ELEVATION

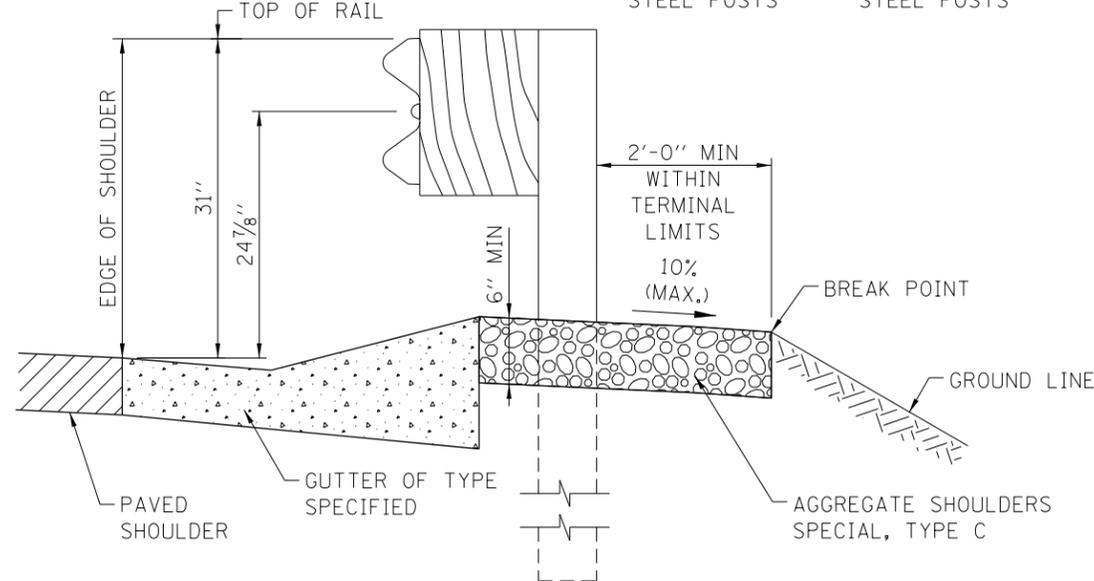

WITH GUTTER, TYPE G-3

SECTION A-A

NOTES:


1. SEE ILLINOIS TOLLWAY STANDARD DRAWING C1 FOR DETAILS OF GUARDRAIL NOT SHOWN.
2. THRIE BEAM RAIL SHALL BE BOLTED TO BLOCK-OUT AT ALL POSTS.
3. THE TRAFFIC BARRIER TERMINAL, TYPE T6 IS TYPICALLY UTILIZED TO ATTACH GALVANIZED STEEL PLATE BEAM GUARDRAIL AT THE UPSTREAM END OF THE BRIDGES CONCRETE PARAPET, WHERE A ROADSIDE GUTTER IS TO BE INSTALLED.
4. SEE ILLINOIS TOLLWAY STANDARD DRAWING B3 FOR GUTTER TRANSITION AT TRAFFIC BARRIER TERMINAL, TYPE T6.
5. UNDER NO CIRCUMSTANCES SHALL AN EXISTING TERMINAL, THAT WAS DESIGNED USING A PREVIOUS STANDARD, BE ATTACHED TO OR MODIFIED IN ANYWAY FROM ITS ORIGINAL DESIGN. IF ANY MODIFICATION IS REQUIRED AND A PROPER WARRANT HAS BEEN COMPLETED, THE ENTIRE BARRIER INSTALLATION SHALL BE COMPLETELY REMOVED AND REPLACED WITH A NEW SYSTEM THAT CONFORMS TO THE CURRENT STANDARD.
6. TRAFFIC BARRIER TERMINAL, TYPE T6 SHALL BE IN ACCORDANCE WITH THE ILLINOIS TOLLWAY'S DETAILS AND SPECIFICATIONS. NO MODIFICATIONS SHALL BE PERMITTED.
7. TERMINAL POSTS SHALL NOT BE INSTALLED IN CONCRETE OR ASPHALT PAVEMENTS. WHEN NECESSARY USE LEAVE-OUT DETAIL PER ILLINOIS TOLLWAY STANDARD DRAWING C1.
8. TERMINAL POSTS TO BE INSTALLED PERPENDICULAR TO BACK OF GUTTER.
9. THE TERMINAL SYSTEM HAS BEEN PERFORMANCE-TESTED FOR CRASHWORTHINESS UNDER PROCEDURES DEFINED IN AASHTO MASH. NO MODIFICATION TO THIS STANDARD DRAWING SHALL BE PERMITTED.
10. TERMINAL BARRIER CLEARANCE DISTANCE SHALL CONFORM WITH TABLE 2 ON ILLINOIS TOLLWAY STANDARD DRAWING C1.
11. LEAVE-OUT DIMENSION BEHIND POSTS 1-6, SHALL BE A MINIMUM OF 4".
12. WHEN GUTTER IS PRESENT, DRAINAGE STRUCTURES SHALL NOT BE INSTALLED WITHIN THE TERMINAL LIMITS, BUT SHALL BE INSTALLED UPSTREAM AND DOWNSTREAM OF THE TERMINAL AS REQUIRED.




DATE	REVISIONS
3-01-2020	REVISED LENGTH OF THRIE BEAM
3-01-2019	REVISED LENGTH OF POSTS
3-01-2019	UPDATED NOTES FOR CONSTANT-SLOPE CONCRETE BARRIER
3-31-2017	ADDED DRAINAGE STRUCTURE NOTE
3-31-2016	REVISED SHOULDER SECTION

APPROVED BY: *Paul Kovacs*  
 CHIEF ENGINEERING OFFICER  
 DATE: 07/01/2009

FOR PARAPET (SAFETY SHAPE)  
 WITH GUTTER, TYPE G-3

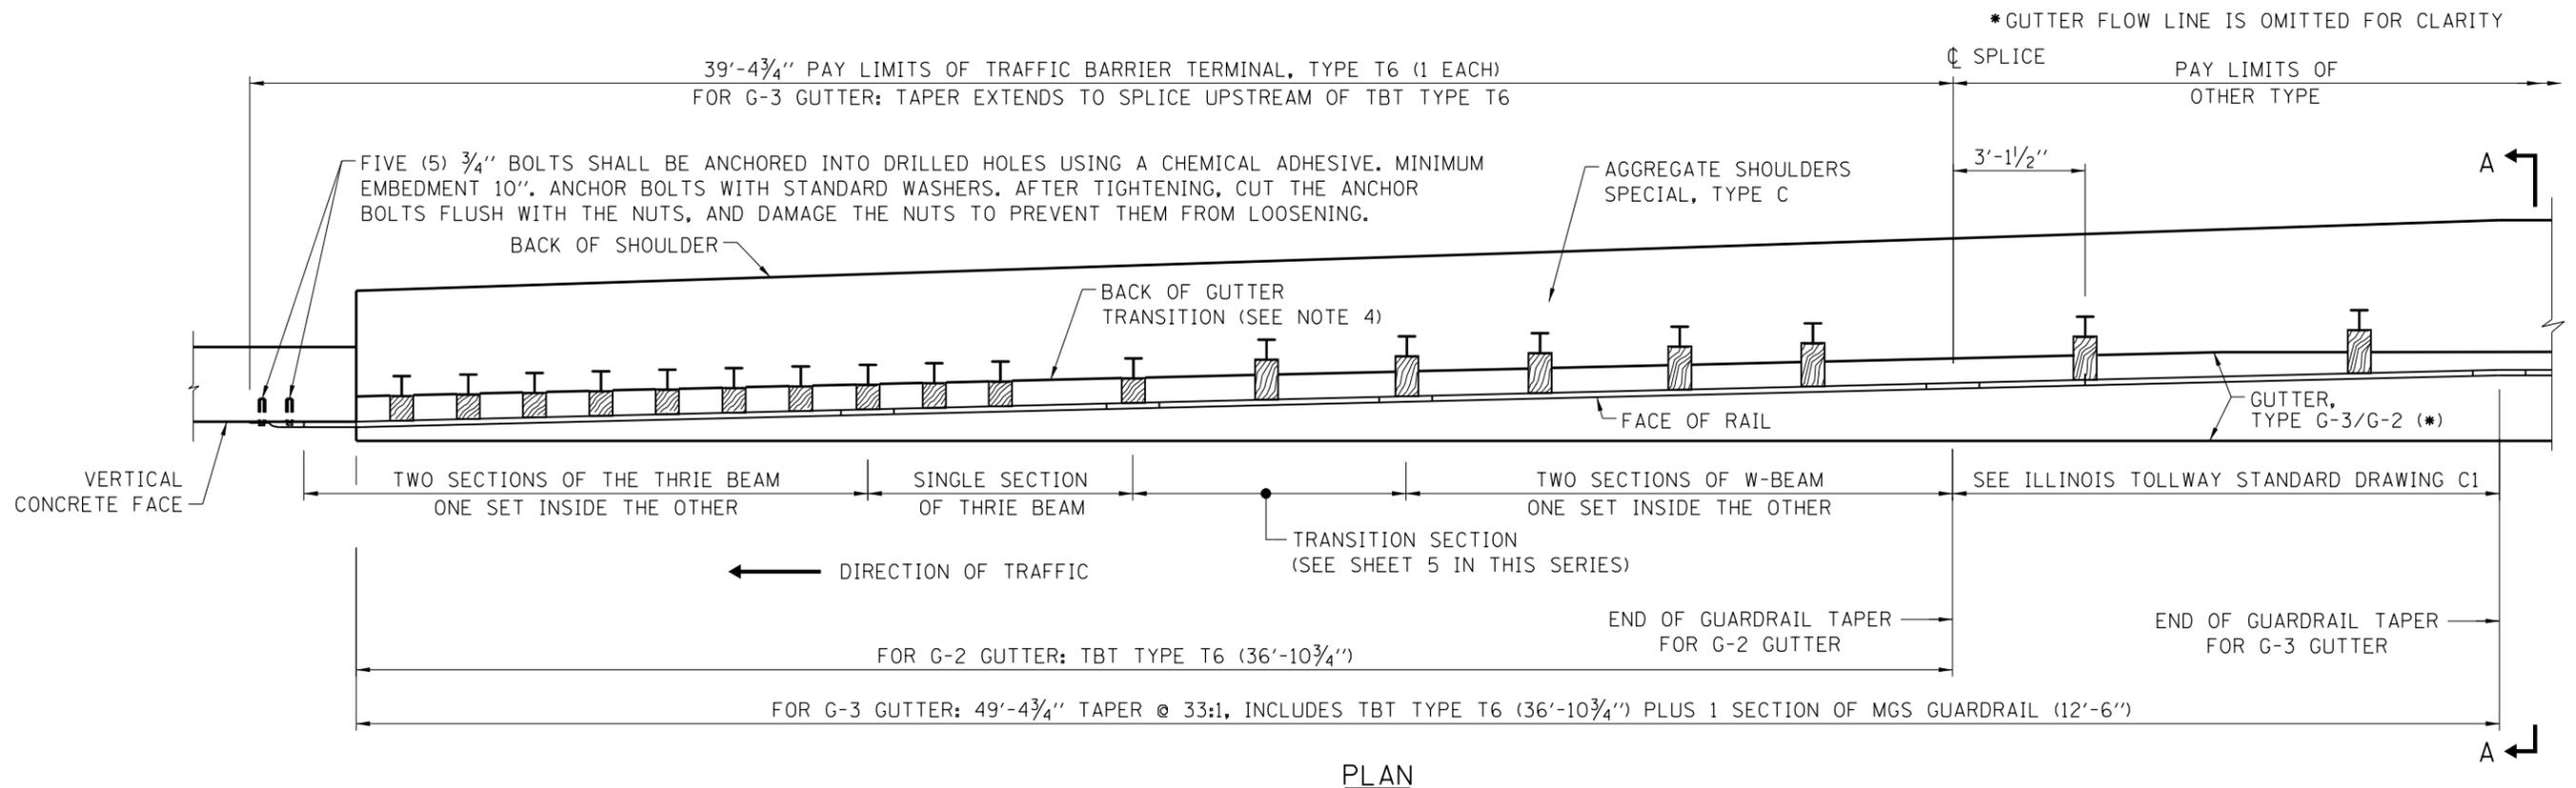

PLAN

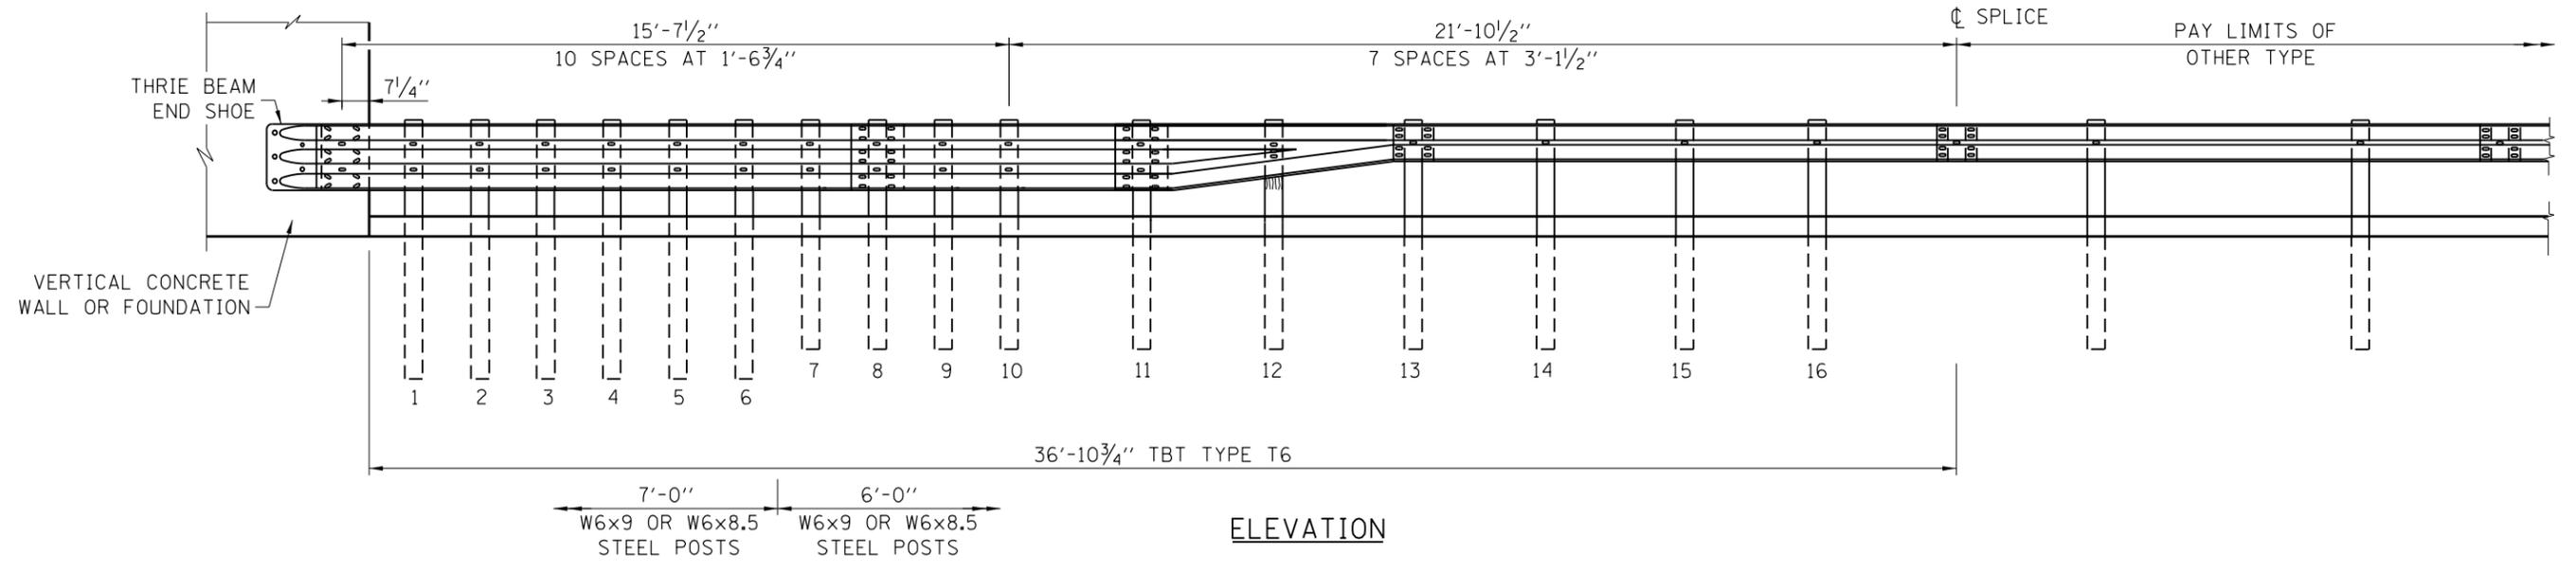

ELEVATION

FOR OTHER VERTICAL CONCRETE WALL/FOUNDATION WITH GUTTER






TRAFFIC BARRIER TERMINAL, TYPE T6

STANDARD C9-10

APPROVED BY: *Paul Kovacs*  
CHIEF ENGINEERING OFFICER

DATE: 07/01/2009

NOTE:  
SEE SHEET 1 OF THIS SERIES FOR NOTES AND SECTION A-A.

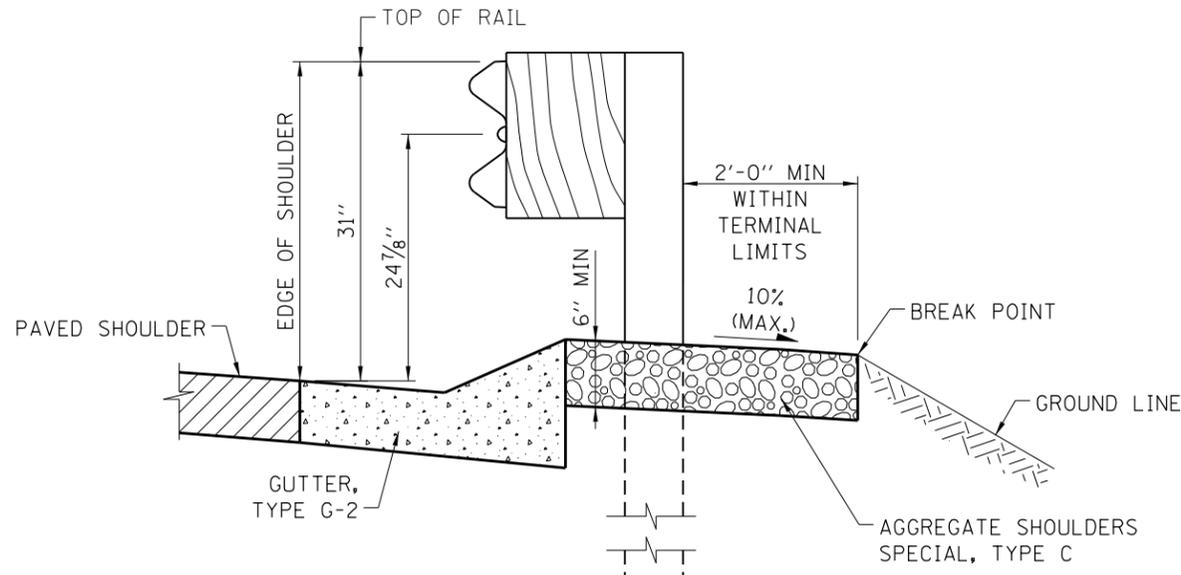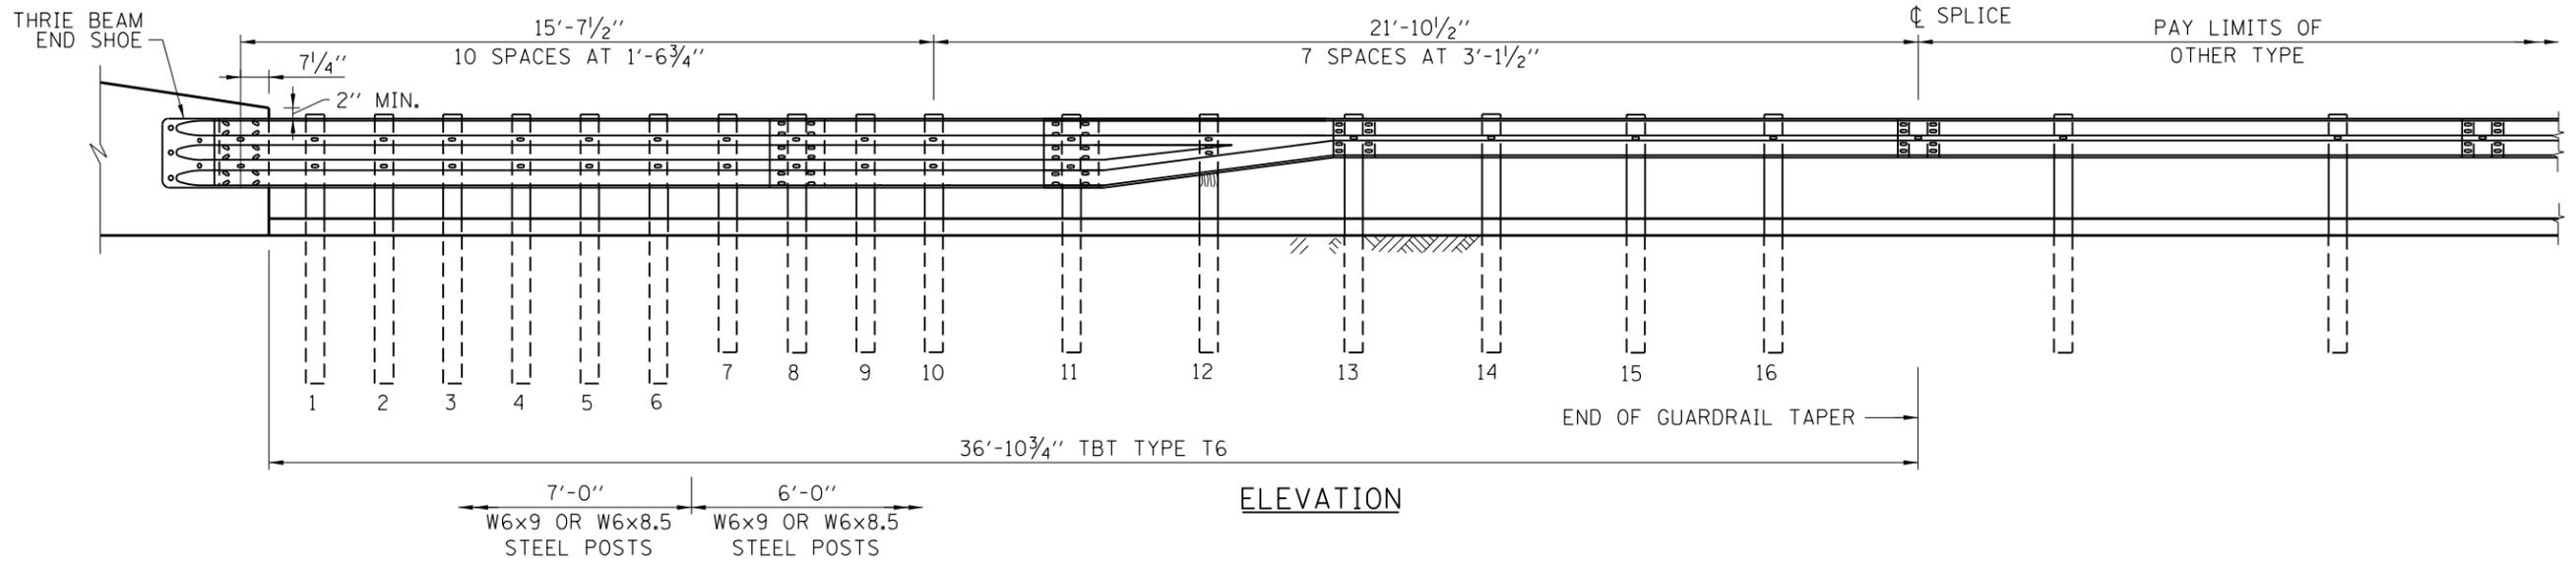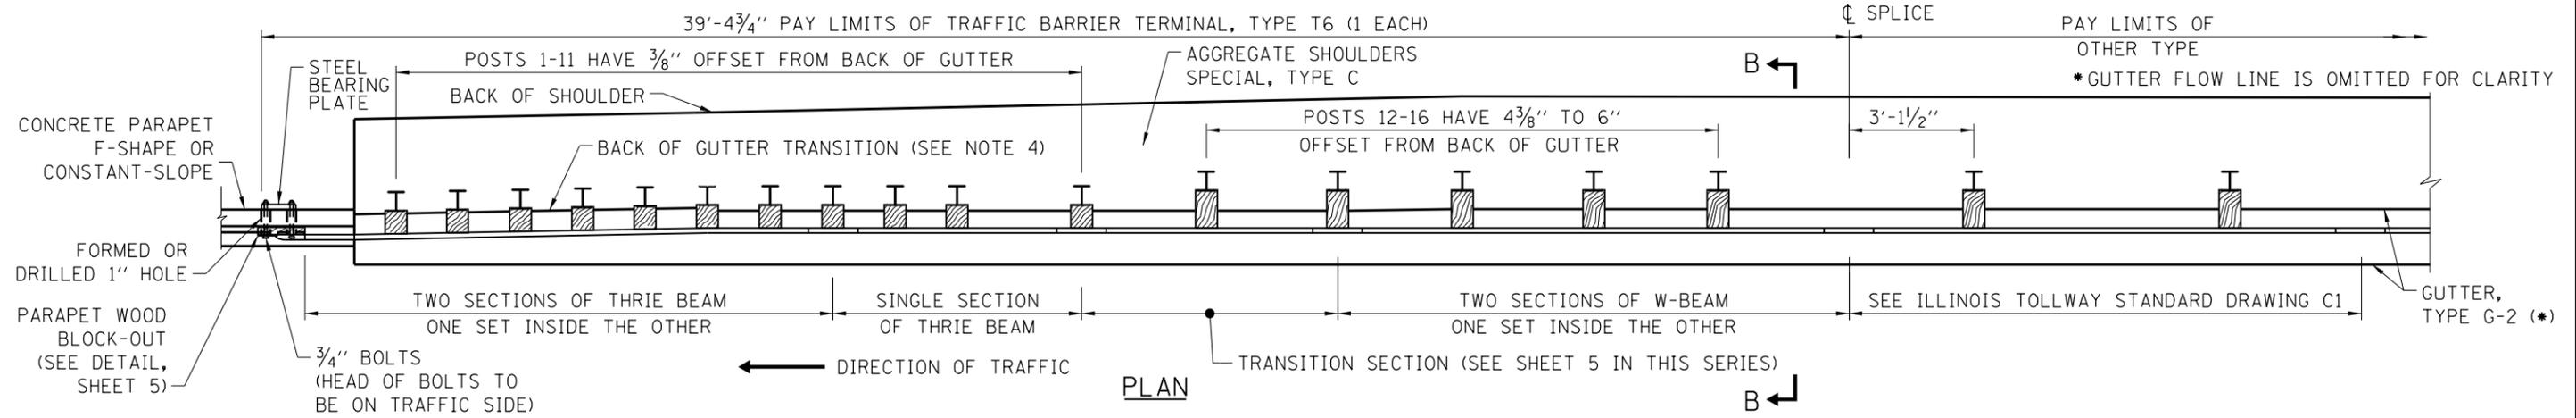

SECTION B-B  
WITH GUTTER, TYPE G-2  
FOR PARAPET (SAFETY SHAPE)  
WITH GUTTER, TYPE G-2

NOTE:  
SEE SHEET 1 OF THIS SERIES FOR NOTES.


APPROVED BY: *Paul Kovacs*  
CHIEF ENGINEERING OFFICER  
DATE: 07/01/2009

SHEET 3 OF 5


TRAFFIC BARRIER TERMINAL,  
TYPE T6

STANDARD C9-10

\*GUTTER FLOW LINE IS OMITTED FOR CLARITY

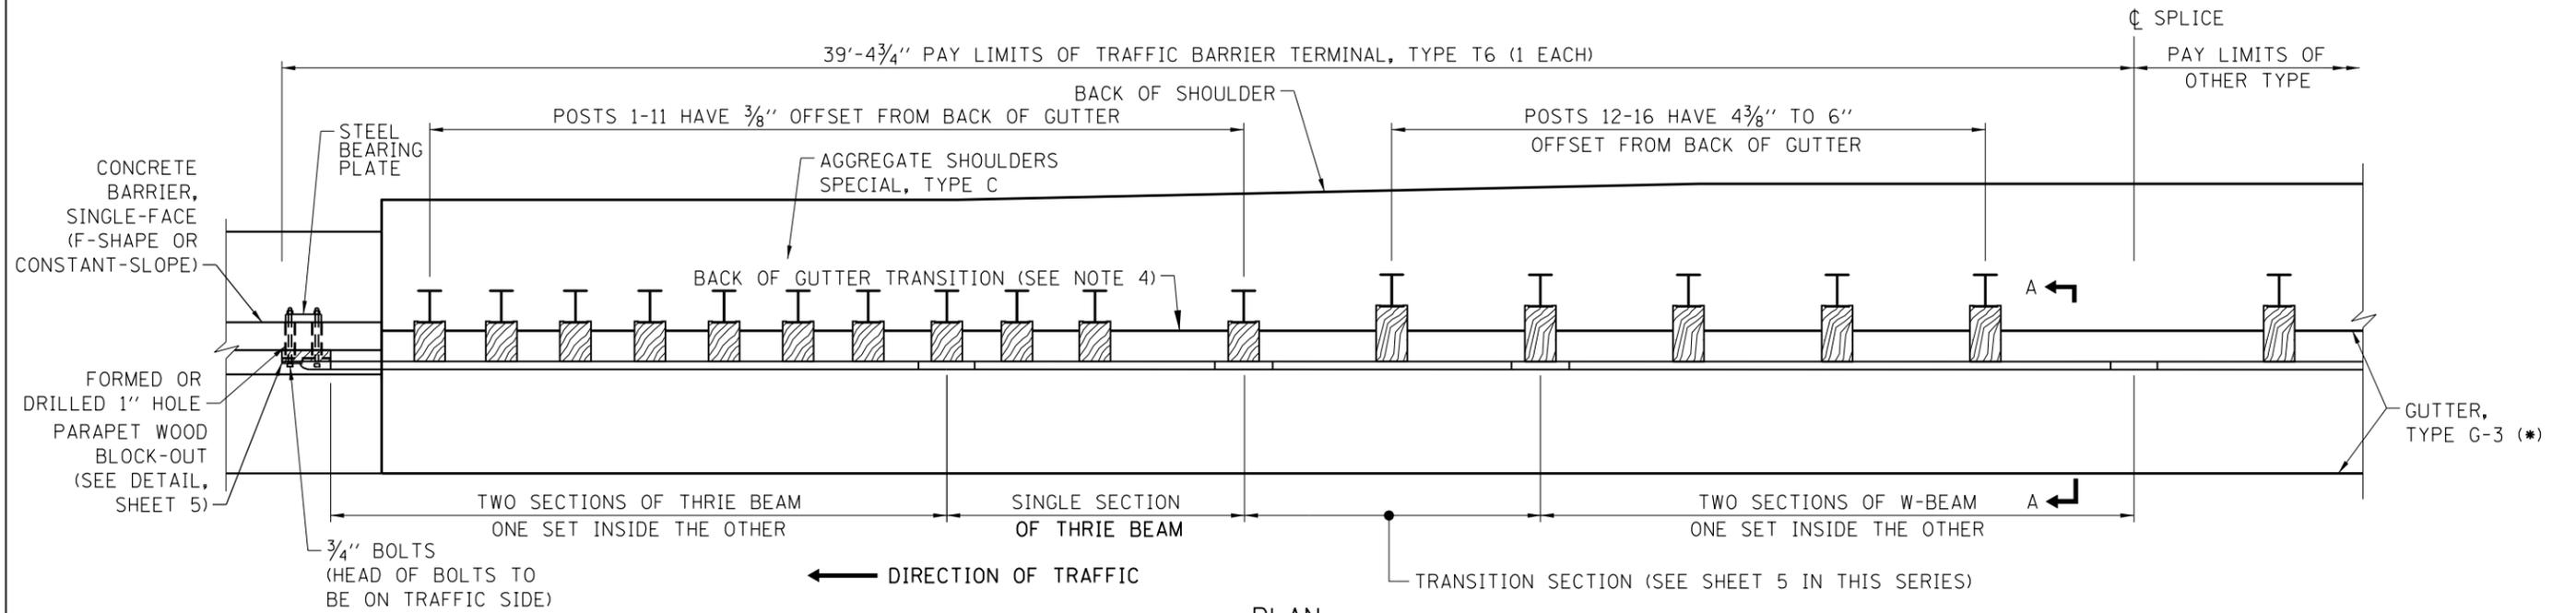

PLAN

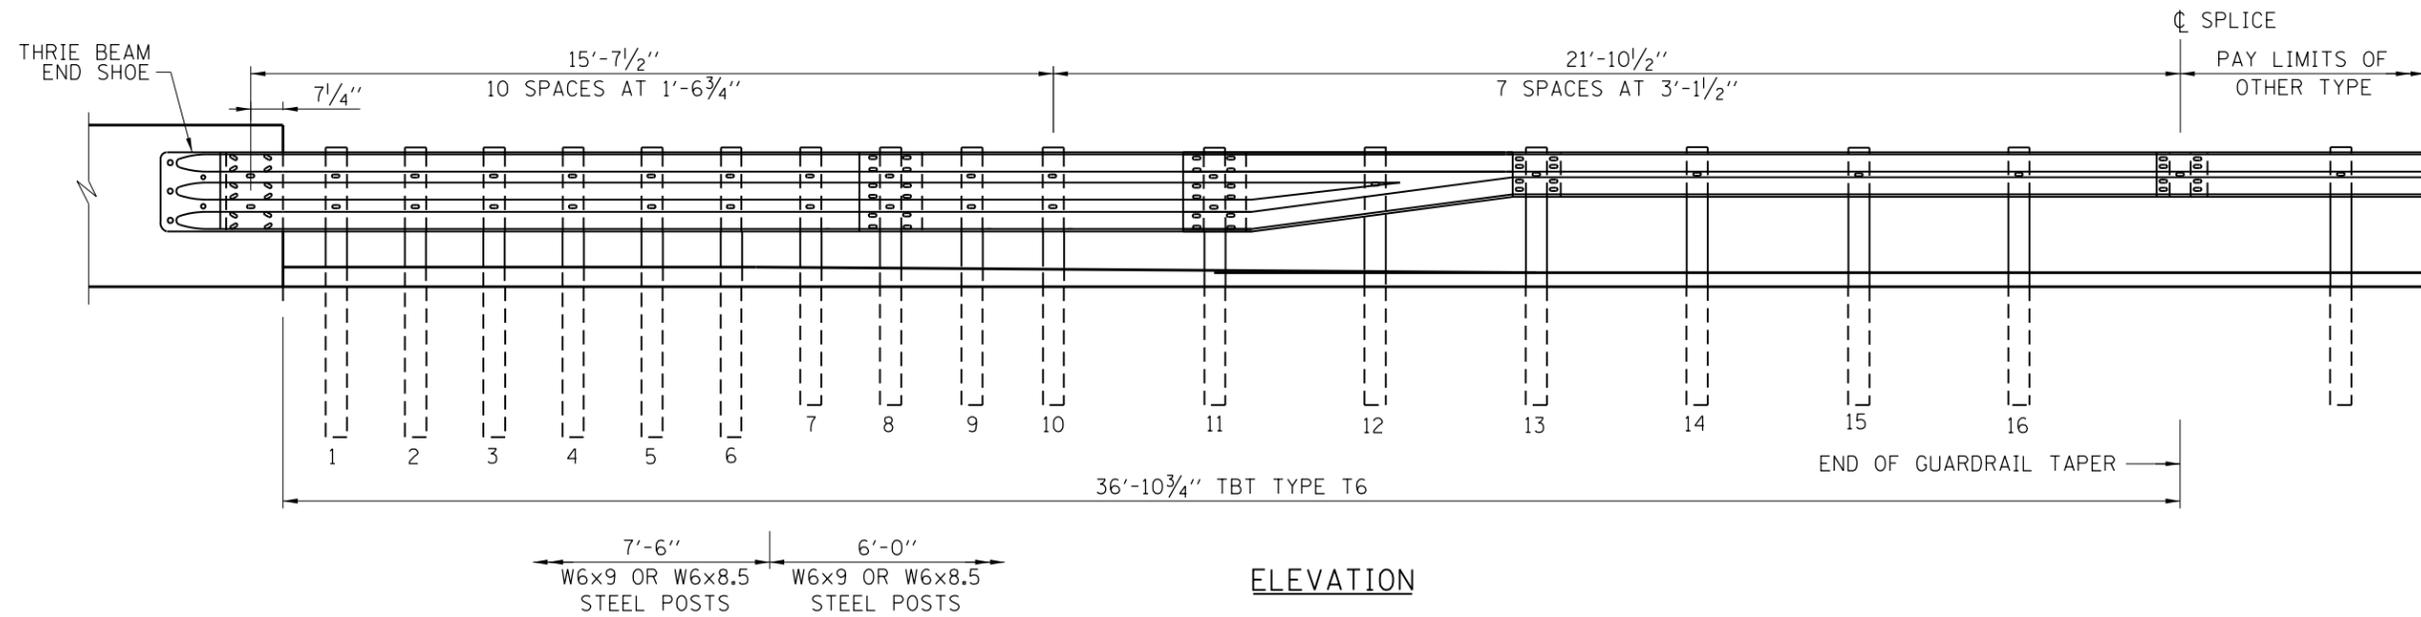

ELEVATION

FOR CONCRETE BARRIER, SINGLE-FACE W/ GUTTER, TYPE G-3




TRAFFIC BARRIER TERMINAL, TYPE T6

STANDARD C9-10


APPROVED BY: *Paul Kovacs*  
 CHIEF ENGINEERING OFFICER  
 DATE: 02/07/2012

NOTE:


SEE SHEET 1 OF THIS SERIES FOR GUTTER TRANSITION NOTES AND SECTION A-A.

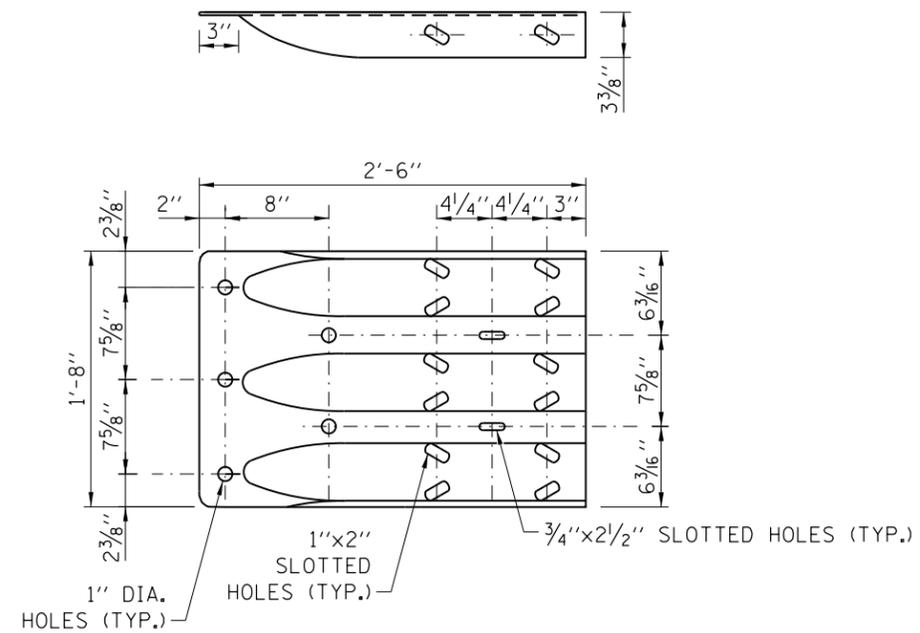


THRIE BEAM END SHOE DETAIL

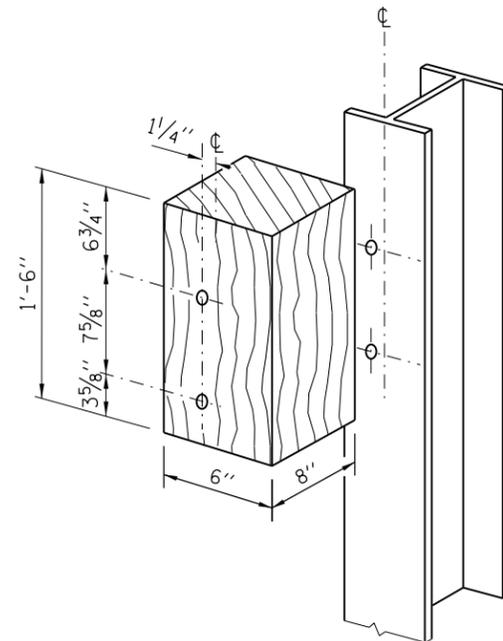


POSTS 1-11 WOOD BLOCK-OUT DETAIL

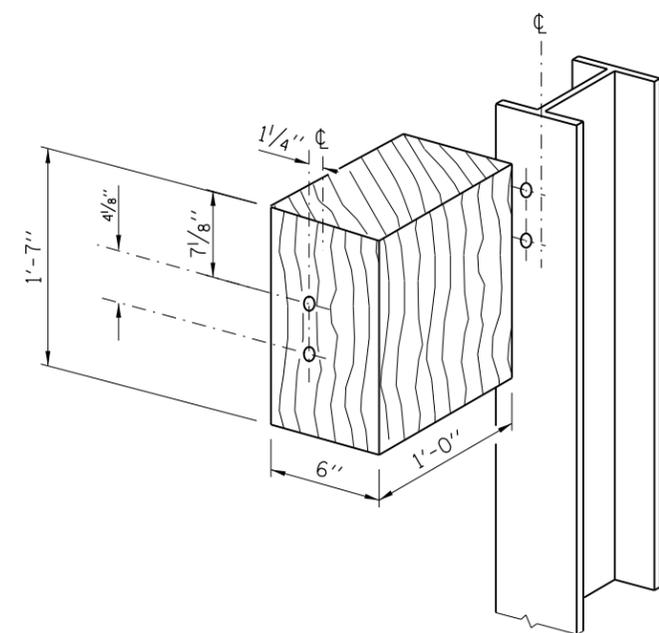


POST 12 WOOD BLOCK-OUT DETAIL  
(SEE ILLINOIS TOLLWAY STANDARD DRAWING C1 FOR POST 13-16 BLOCKOUTS)

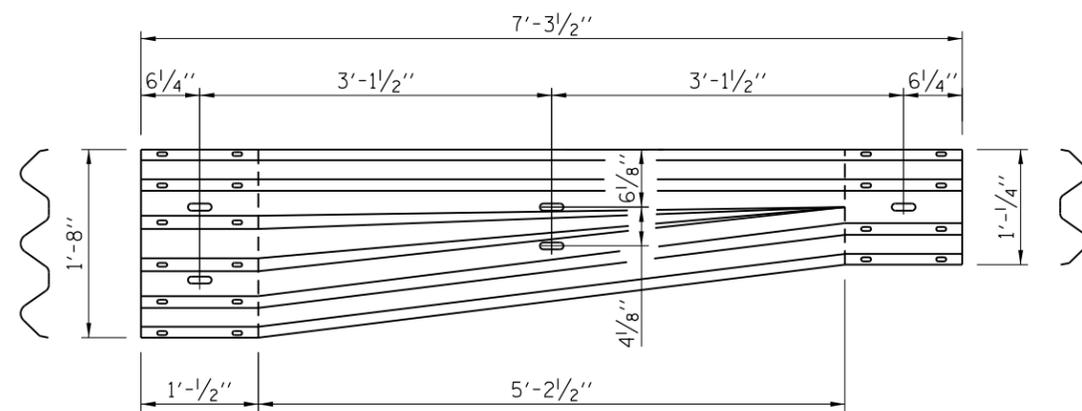

TRANSITION SECTION  
(10 GAUGE RAIL ELEMENT)

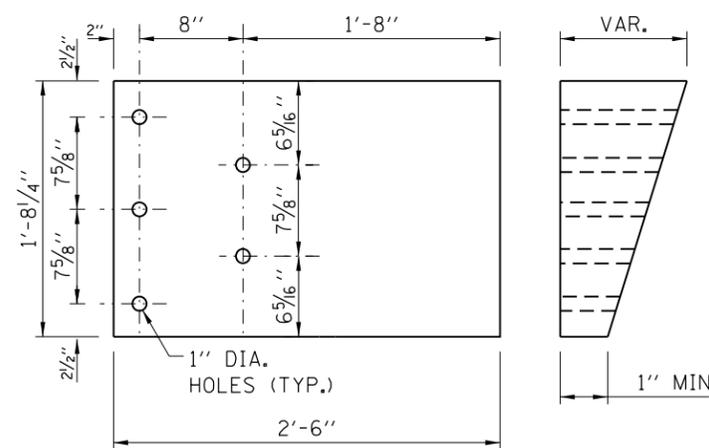

PARAPET WOOD BLOCK-OUT DETAIL

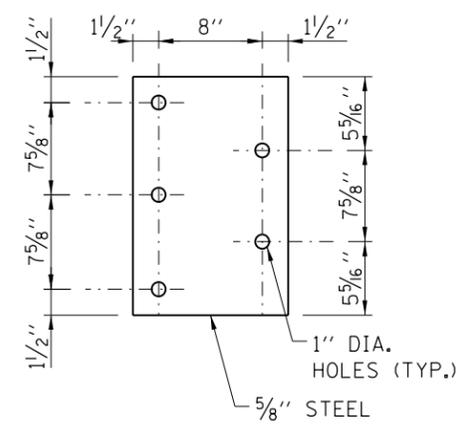


PARAPET STEEL BEARING PLATE DETAIL  
(5 EACH INDIVIDUAL 5"x5"x5/8" STEEL PLATES WITH CENTERED 1" HOLES MAY BE SUBSTITUTED FOR THE PLATE SHOWN.)


APPROVED BY: *Paul Kovacs*  
CHIEF ENGINEERING OFFICER  
DATE: 07/01/2009

NOTE:  
SEE SHEET 1 OF THIS SERIES FOR NOTES.



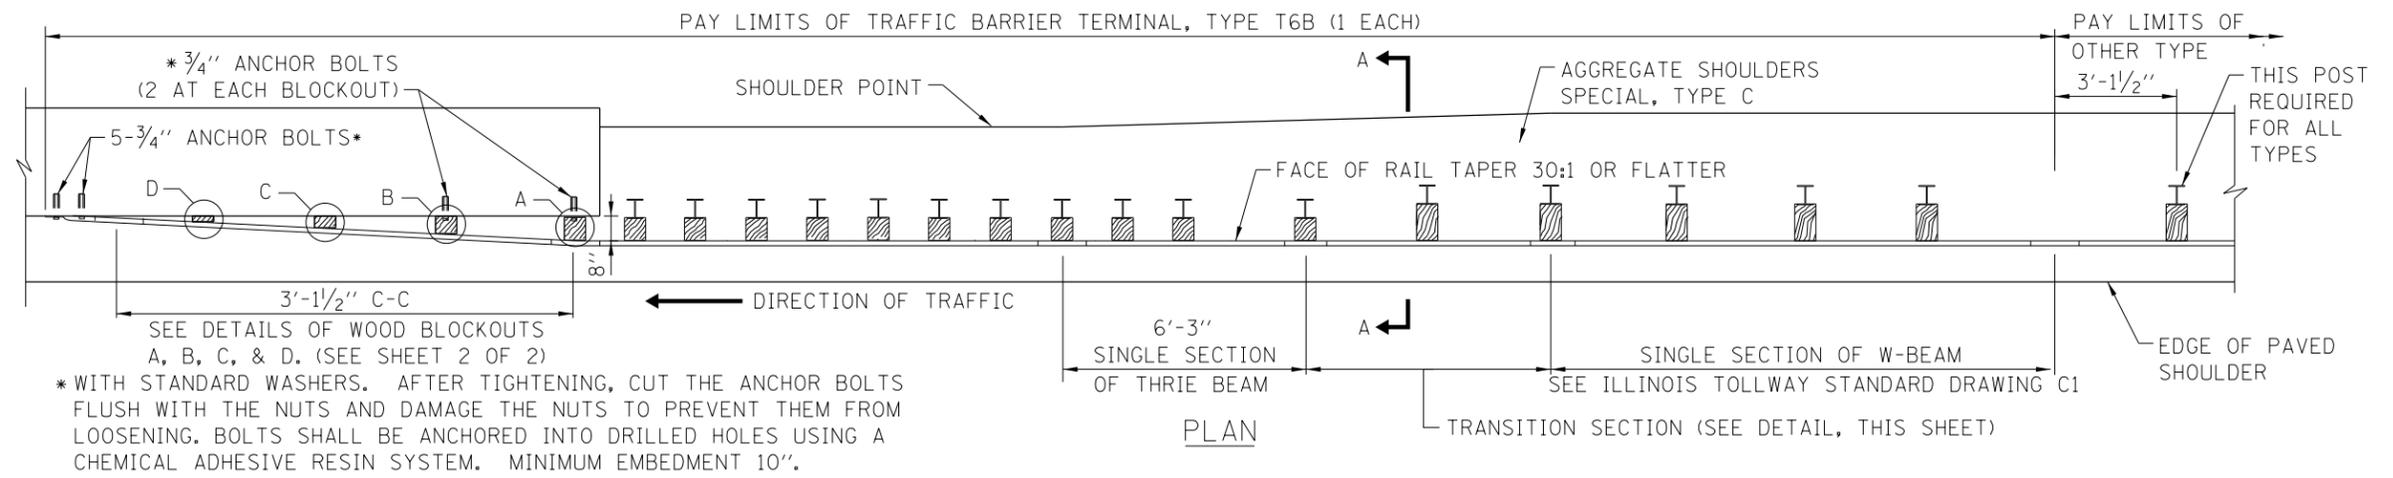


\* WITH STANDARD WASHERS. AFTER TIGHTENING, CUT THE ANCHOR BOLTS FLUSH WITH THE NUTS AND DAMAGE THE NUTS TO PREVENT THEM FROM LOOSENING. BOLTS SHALL BE ANCHORED INTO DRILLED HOLES USING A CHEMICAL ADHESIVE RESIN SYSTEM. MINIMUM EMBEDMENT 10".

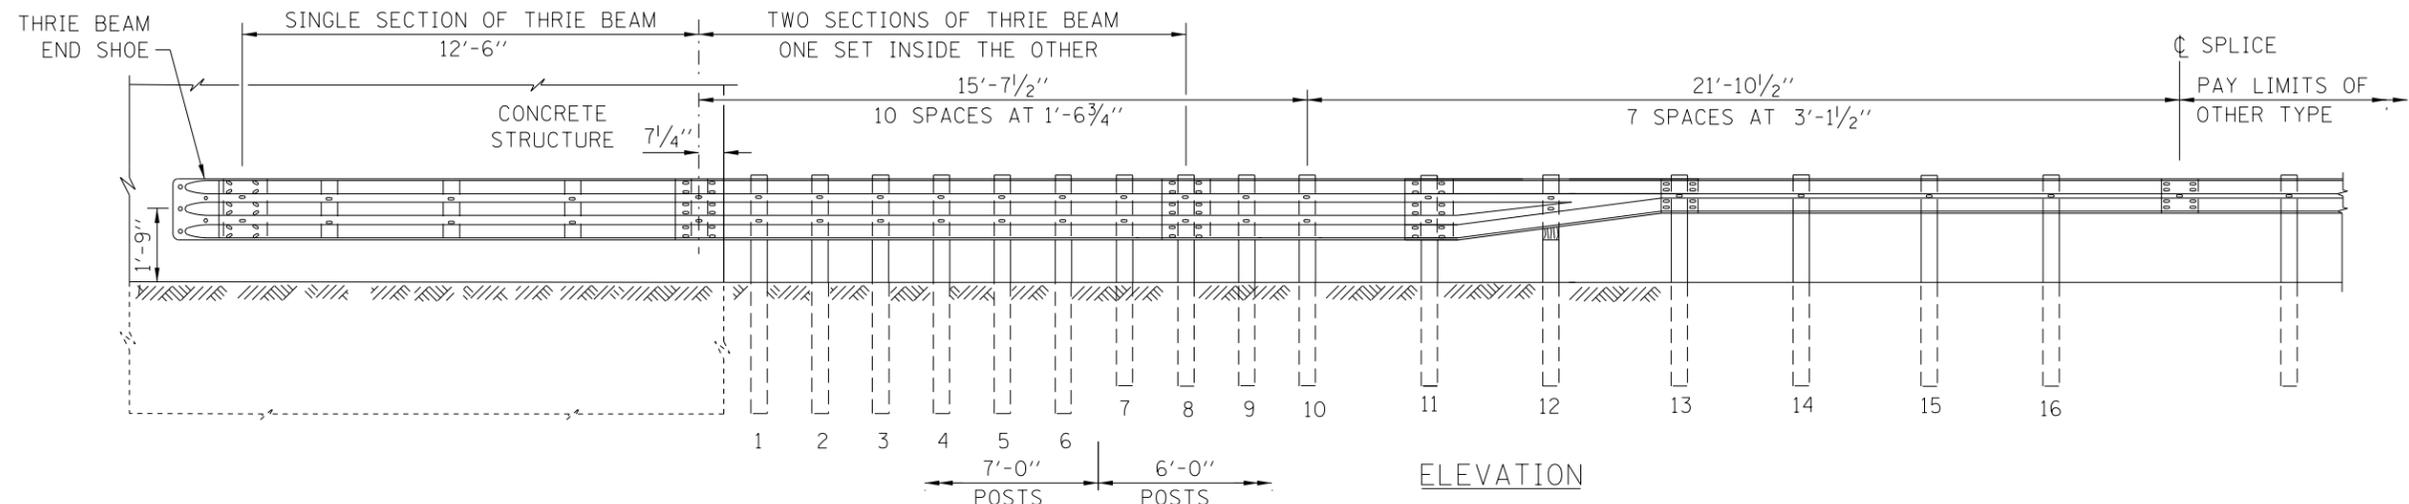


**NOTES:**

1. SEE ILLINOIS TOLLWAY STANDARD DRAWING C1 FOR DETAILS OF GUARDRAIL NOT SHOWN.
2. THRIE BEAM RAIL SHALL BE BOLTED TO BLOCK-OUT AT ALL POSTS.
3. THE TRAFFIC BARRIER TERMINAL, TYPE T6B IS TYPICALLY UTILIZED TO ATTACH GALVANIZED STEEL PLATE BEAM GUARDRAIL AT THE UPSTREAM END OF THE BRIDGE CONCRETE PARAPET, WHERE A ROADSIDE GUTTER IS NOT TO BE INSTALLED.
4. UNDER NO CIRCUMSTANCES SHALL EXISTING TERMINAL, THAT WAS DESIGNED USING A PREVIOUS STANDARD, BE ATTACHED TO OR MODIFIED IN ANYWAY FROM ITS ORIGINAL DESIGN. IF ANY MODIFICATION IS REQUIRED AND A PROPER BARRIER WARRANT HAS BEEN COMPLETED, THE ENTIRE BARRIER INSTALLATION SHALL BE COMPLETELY REMOVED AND REPLACED WITH A NEW SYSTEM THAT CONFORMS TO THE CURRENT STANDARD.
5. TRAFFIC BARRIER TERMINAL SHALL BE IN ACCORDANCE WITH THE ILLINOIS TOLLWAY'S DETAILS AND SPECIFICATIONS. NO MODIFICATIONS SHALL BE PERMITTED.
6. TERMINAL POSTS SHALL NOT BE INSTALLED IN CONCRETE OR ASPHALT PAVEMENTS. WHEN NECESSARY USE LEAVE-OUT DETAIL PER ILLINOIS TOLLWAY STANDARD DRAWING C1, SHEET 3 OF 4.
7. TERMINAL BARRIER CLEARANCE DISTANCE SHALL CONFORM WITH TABLE 2 ON ILLINOIS TOLLWAY STANDARD DRAWING C1.
8. LEAVE-OUT DIMENSION BEHIND POSTS 1-6, SHALL BE A MINIMUM OF 4".

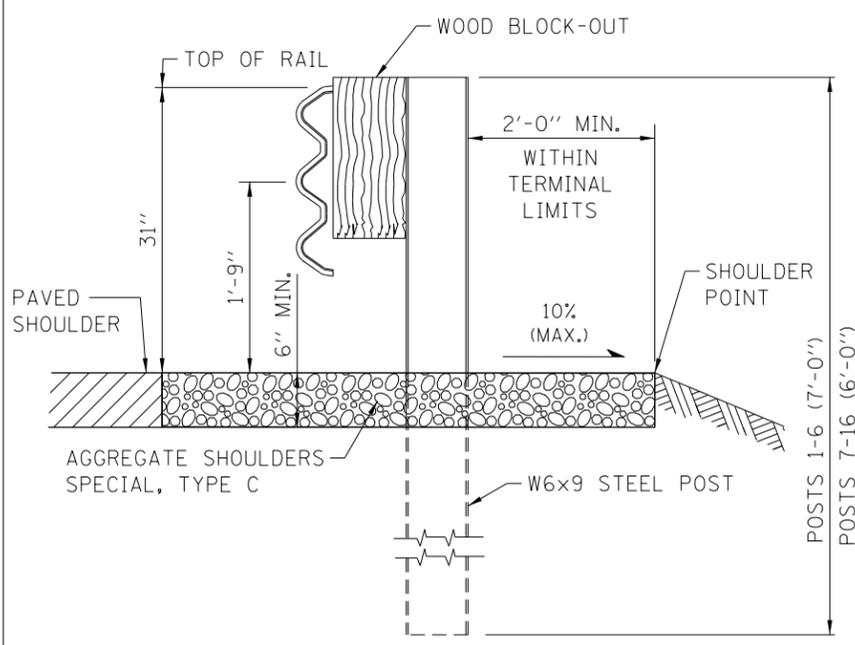

SECTION A-A

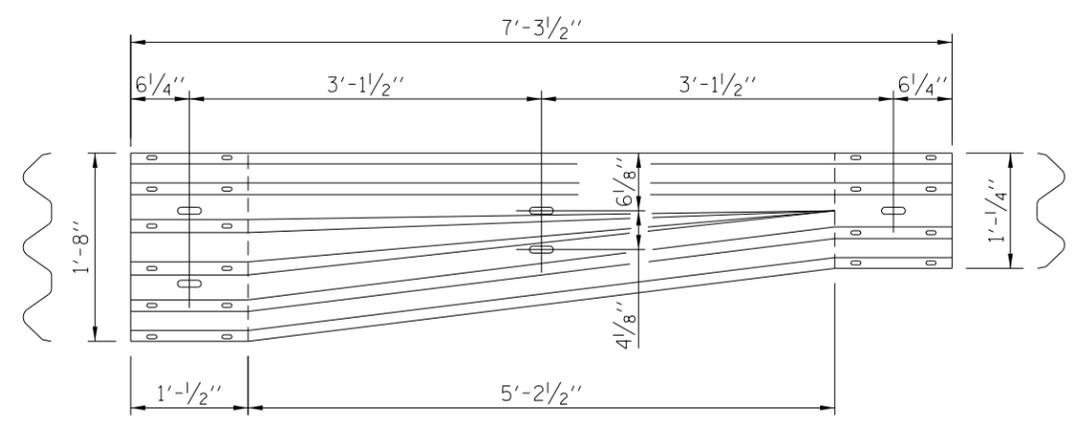

TRANSITION SECTION  
(10 GAUGE RAIL ELEMENT)

APPROVED BY: *Paul Kovacs*  
CHIEF ENGINEERING OFFICER  
DATE: 07/01/2009


DATE	REVISIONS
3-01-2020	REVISED LENGTH OF THRIE BEAM
	REVISED LENGTH OF POSTS
3-31-2017	REVISED SHOULDER SLOPE LABEL
3-31-2016	REVISED SECTION A-A SHOULDER
3-11-2015	REVISED NOTES
3-31-2014	REVISED WOOD BLOCKS AND NOTES

SHEET 1 OF 2




TRAFFIC BARRIER  
TERMINAL, TYPE T6B


STANDARD C10-09

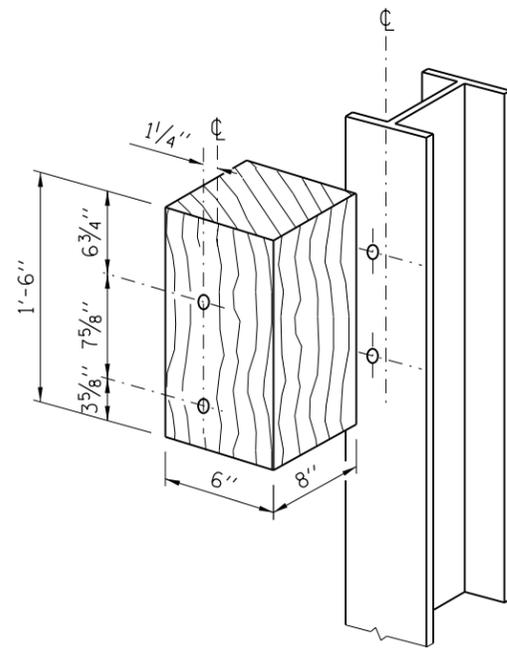


POSTS 1-11 WOOD BLOCK-OUT DETAIL

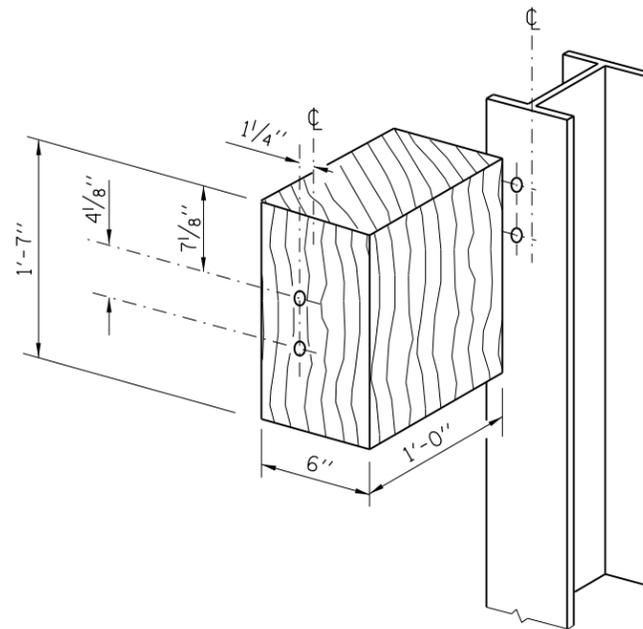


POST 12 WOOD BLOCK-OUT DETAIL  
(SEE ILLINOIS TOLLWAY STANDARD DRAWING C1 FOR POST 13-16 BLOCKOUTS)

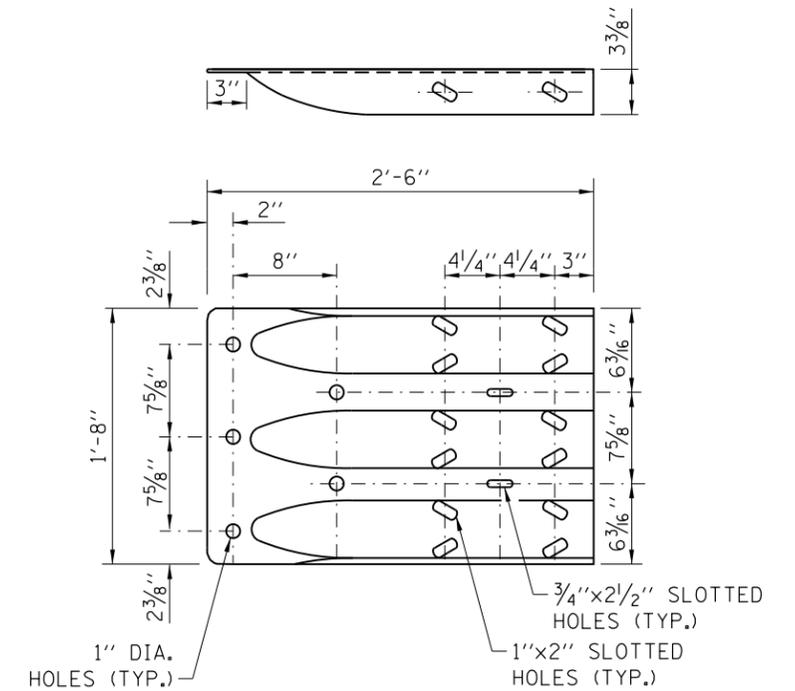

THRIE BEAM END SHOE DETAIL

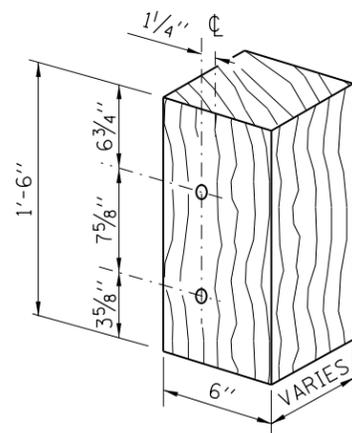


MODIFIED THICKNESS DETAIL  
WOOD BLOCK-OUTS A, B, C, & D

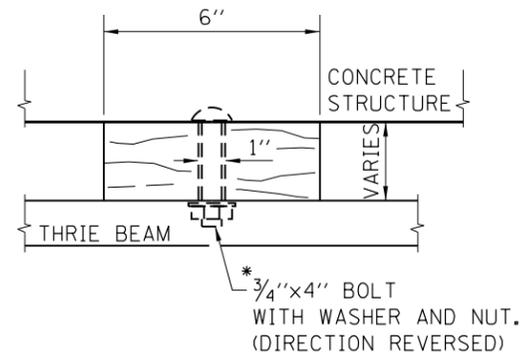


WOOD BLOCK-OUT D

\* AFTER TIGHTENING, CUT THE BOLTS FLUSH WITH THE NUTS AND DAMAGE THE NUTS TO PREVENT THEM FROM LOOSENING.

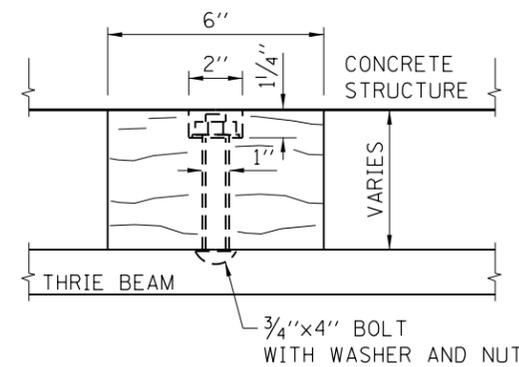


WOOD BLOCK-OUT C

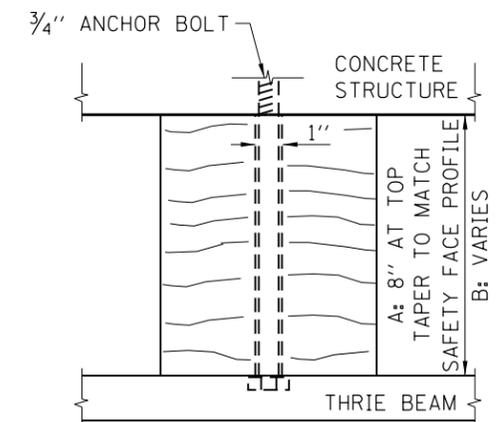


WOOD BLOCK-OUT A & B

APPROVED BY: *Paul Kovacs*  
CHIEF ENGINEERING OFFICER  
DATE: 07/01/2009


NOTE:  
SEE SHEET 1 OF THIS SERIES FOR NOTES.

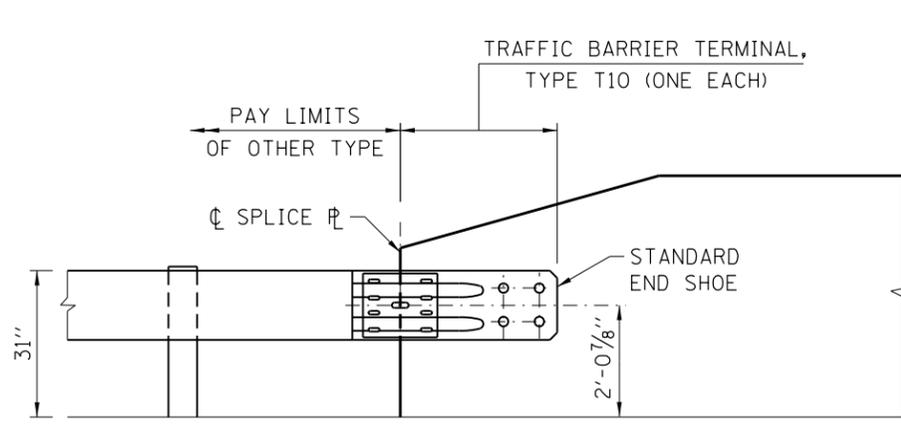

ELEVATION

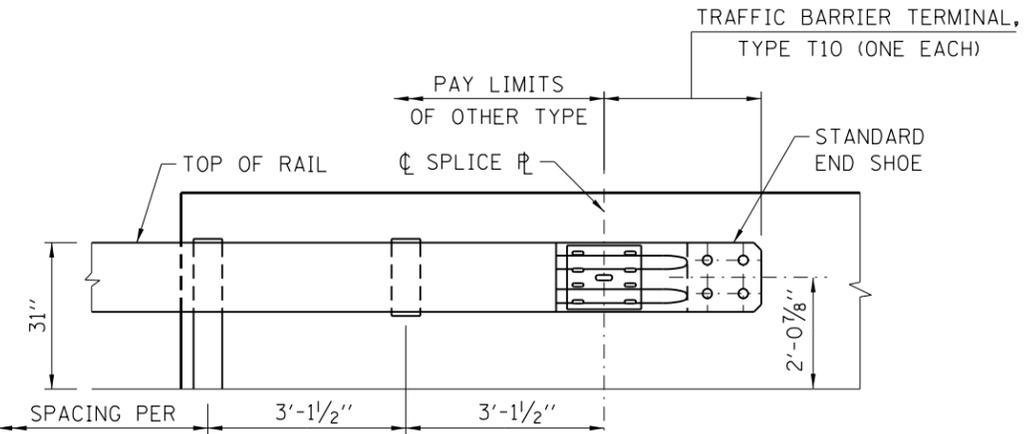

ELEVATION

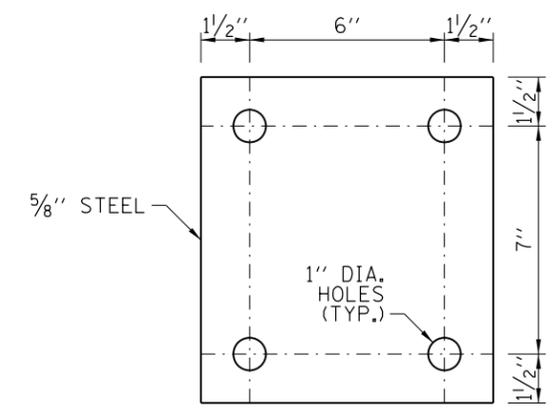


PARAPET STEEL BEARING PLATE DETAIL


(4 EACH INDIVIDUAL 5"x5"x5/8" STEEL PLATES WITH CENTERED HOLES MAY BE SUBSTITUTED FOR THE PLATE SHOWN)

NOTES:


- SEE ILLINOIS TOLLWAY STANDARD DRAWING C1 FOR DETAILS OF GUARDRAIL NOT SHOWN.
- THE 24 7/8" TYPICAL RAIL HEIGHT IS MEASURED FROM EXISTING SURFACE 1'-0" IN FRONT OF RAIL, OR FROM EDGE OF SHOULDER/EDGE OF GUTTER WHEN EDGE IS MORE THAN 1'-0" IN FRONT OF RAIL TO CENTER OF RAIL.
- THE TRAFFIC BARRIER TERMINAL, TYPE T10 IS TYPICALLY UTILIZED TO CONNECT GALVANIZED STEEL PLATE BEAM GUARDRAIL TO THE DEPARTING END OF AN EXISTING BRIDGE CONCRETE WING WALL OR PARAPET.
- UNDER NO CIRCUMSTANCES SHALL AN EXISTING TERMINAL, THAT WAS DESIGNED USING A PREVIOUS STANDARD, BE ATTACHED TO OR MODIFIED IN ANYWAY FROM ITS ORIGINAL DESIGN. IF ANY MODIFICATION IS REQUIRED AND A PROPER BARRIER WARRANT HAS BEEN COMPLETED, THE ENTIRE BARRIER INSTALLATION SHALL BE COMPLETELY REMOVED AND REPLACED WITH A NEW SYSTEM THAT CONFORMS TO THE CURRENT STANDARD.
- TRAFFIC BARRIER TERMINAL SHALL BE IN ACCORDANCE WITH THE ILLINOIS TOLLWAY'S DETAILS AND SPECIFICATIONS. NO MODIFICATIONS SHALL BE PERMITTED.
- WHEN END SHOE IS ATTACHED TO A BRIDGE PARAPET WHICH HAS AN EXPANSION JOINT, THE BOLTS SHALL BE PROVIDED WITH A LOCKNUT OR DOUBLE NUT AND SHALL BE TIGHTENED ONLY TO A POINT THAT WILL ALLOW GUARDRAIL MOVEMENT.
- THE ANCHOR CONE SHALL BE SET FLUSH WITH THE SURFACE OF THE CONCRETE.
- EXTERNALLY THREADED STUDS PROTRUDING FROM THE SURFACE OF THE CONCRETE SHALL NOT BE PERMITTED.
- WHEN WING WALL THICKNESS IS GREATER THAN 18" OR NOT ACCESSIBLE TO THE BACK SIDE, 4-3/4" BOLTS SHALL BE ANCHORED INTO DRILLED HOLES, USING A CHEMICAL ADHESIVE. MINIMUM EMBEDMENT SHALL BE 10". ANCHOR BOLTS WITH STANDARD WASHER SHALL BE USED. AFTER TIGHTENING, CUT THE ANCHOR BOLTS FLUSH WITH THE NUTS, AND DAMAGE THE NUTS TO PREVENT THEM FROM LOOSENING.

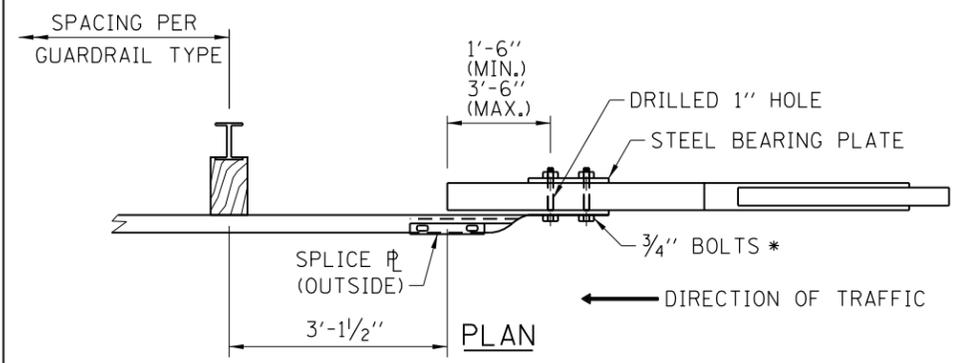


TANGENT WING

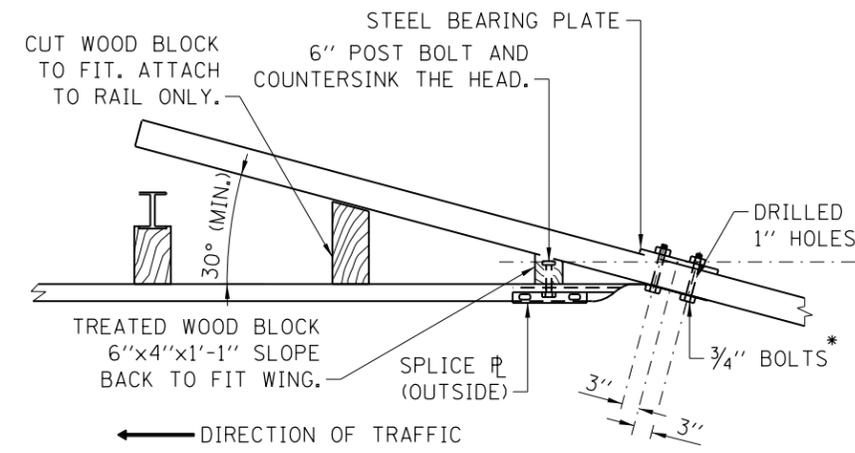

PLAN FLARED WING

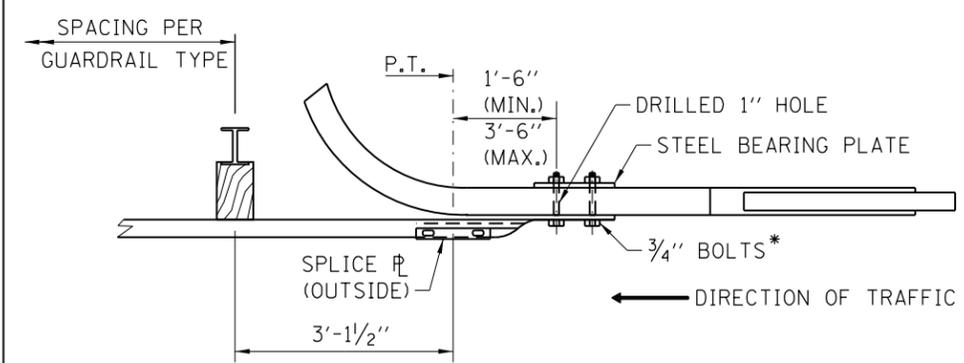


PLAN CURVED WING

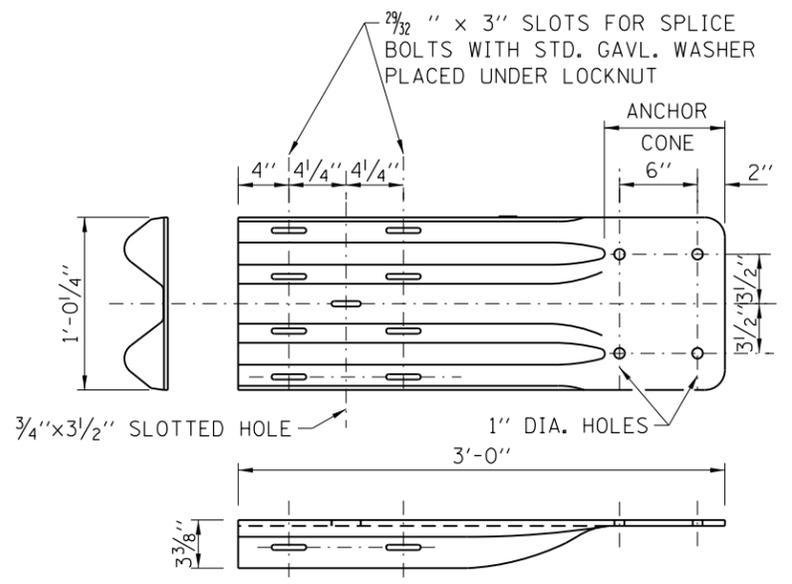

END SHOE

GENERAL NOTE:

\* HEAD OF BOLT TO BE ON TRAFFIC SIDE. SEE DETAIL "A"

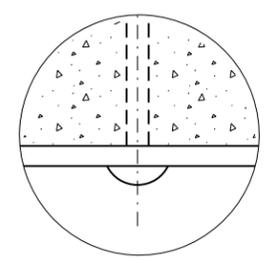


DETAIL "A"

APPROVED BY: *Paul Kovacs* CHIEF ENGINEERING OFFICER  
 DATE: 07/01/2009

DATE	REVISIONS
3-31-2017	REV'D EL PARAPET & FL WING ANGLE
3-31-2016	REVISED FLARED WING ANGLE.
3-11-2015	REVISED NOTES.
3-31-2014	REVISED NOTES.
2-07-2012	REVISED BOLT NOTE, ADDED DETAIL "A" AND REVISED NOTES.


TRAFFIC BARRIER TERMINAL, TYPE T10  
 STANDARD C11-07

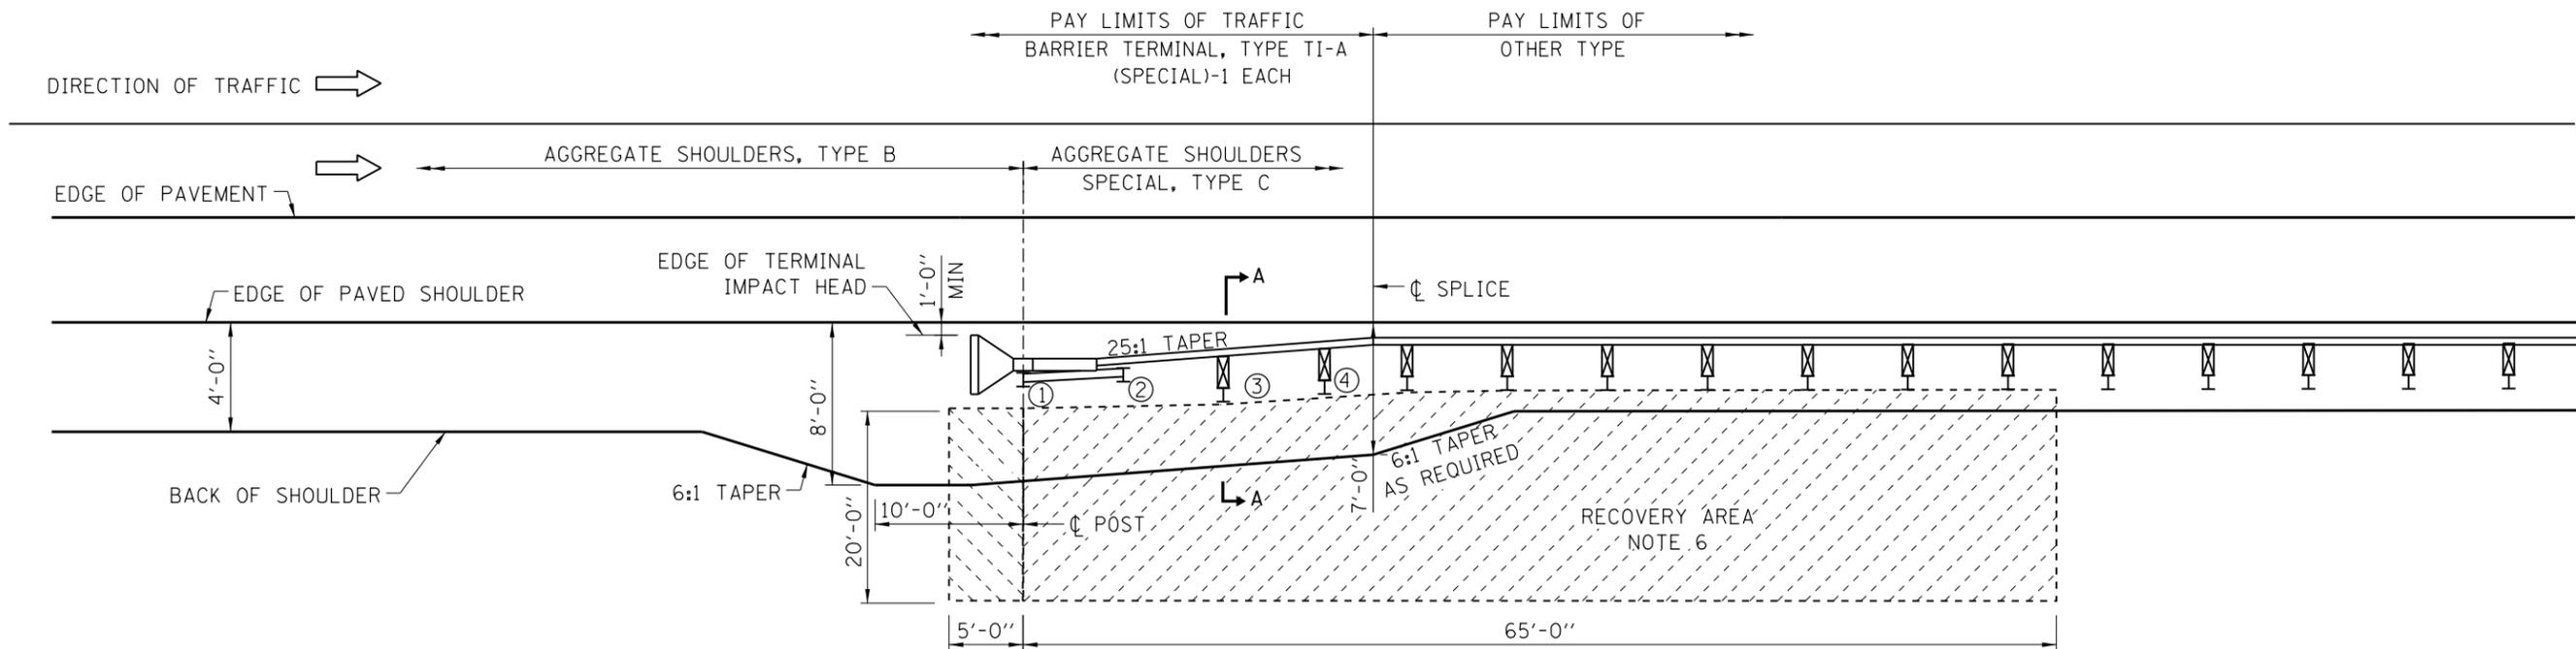

**SHOULDER WIDENING TRANSITION - WITHOUT GUTTER FOR TRAFFIC BARRIER TERMINAL, TYPE T1-A (SPECIAL)**

**GENERAL NOTES:**

1. ALL SLOPE RATIOS ARE EXPRESSED AS UNITS OF VERTICAL DISPLACEMENT TO UNITS OF HORIZONTAL DISPLACEMENT (V:H).
2. THE TRAFFIC BARRIER TERMINAL, TYPE T1-A (SPECIAL) IS THE UPSTREAM END SECTION OF A GALVANIZED STEEL PLATE BEAM GUARDRAIL BARRIER SYSTEM, FOR RAMP INSTALLATION WITH DESIGN SPEED LIMIT OF 40 MPH OR LESS, AASHTO MASH, TEST LEVEL (TL-2).
3. REFERENCE ILLINOIS TOLLWAY STANDARD DRAWING B29 FOR GUTTER TRANSITION AT TRAFFIC BARRIER TERMINAL, TYPE T1-A (SPECIAL), AND MINIMUM DISTANCE FROM EDGE OF PAVED SHOULDER TO FACE OF RAIL.
4. UNDER NO CIRCUMSTANCES SHALL AN EXISTING TERMINAL, THAT WAS DESIGNED USING A PREVIOUS STANDARD, BE ATTACHED TO OR MODIFIED IN ANYWAY FROM ITS ORIGINAL DESIGN. IF ANY MODIFICATION IS REQUIRED AND A PROPER BARRIER WARRANT HAS BEEN COMPLETED, THE ENTIRE BARRIER INSTALLATION SHALL BE COMPLETELY REMOVED AND REPLACED WITH A NEW SYSTEM THAT CONFORMS TO THE CURRENT STANDARD.
5. TRAFFIC BARRIER TERMINAL SHALL BE IN ACCORDANCE WITH THE MANUFACTURER'S DETAILS AND SPECIFICATIONS.
6. NO ABOVE-GROUND ROADSIDE OBSTACLE OF ANY TYPE-FIXED OR BREAKAWAY, EITHER TEMPORARY OR PERMANENT SHALL BE ALLOWED WITHIN THIS RECOVERY AREA.
7. ON TANGENT ROADWAY: TRAFFIC BARRIER TERMINAL SHALL BE INSTALLED AT A 25:1 TAPER MEASURED FROM EDGE OF TRAVELED WAY.  
ON CURVED ROADWAY: THE EDGE OF THE TERMINAL IMPACT HEAD SHALL BE OFFSET A DISTANCE FROM A POINT ON THE BACK OF THE CURVED EDGE OF PAVED SHOULDER AS SHOWN IN TABLE 1. NO CURVED W-BEAM SECTIONS ARE PERMITTED WITHIN THE TERMINAL PAY LIMITS. THE TRAFFIC BARRIER TERMINAL, TYPE T1-A (SPECIAL) SHALL BE LAID OUT IN A STRAIGHT LINE.
8. TERMINAL POSTS SHALL NOT BE INSTALLED IN CONCRETE OR ASPHALT. WHEN NECESSARY USE LEAVE-OUT DETAIL SHOWN ON ILLINOIS TOLLWAY STANDARD DRAWING C1.
9. THE TERMINAL SYSTEM HAS BEEN PERFORMANCE-TESTED FOR CRASHWORTHINESS UNDER PROCEDURES DEFINED IN AASHTO MASH. NO MODIFICATION TO THIS STANDARD DRAWING SHALL BE PERMITTED.
10. WHEN GUTTER IS PRESENT, DRAINAGE STRUCTURES SHALL NOT BE INSTALLED WITHIN THE TERMINAL LIMITS, BUT SHALL BE INSTALLED UPSTREAM AND DOWNSTREAM OF THE TERMINAL AS REQUIRED.

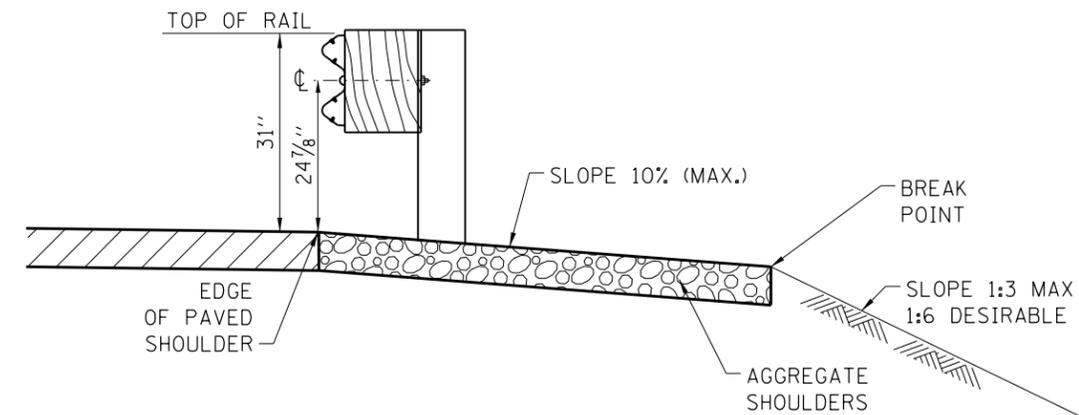

**SECTION A-A**




SHOULDER WIDENING FOR TRAFFIC BARRIER TERMINAL, TYPE T1-A (SPECIAL)


DATE	REVISIONS
3-01-2020	ADD MOD. TO TABLE 1 & PLAN NOTE
3-01-2019	ADDED MOD. TO TABLE 1 & PL
3-01-2018	CORRECTED G-2 GUTTER REFERENCE
3-01-2017	REV SHOULDER WIDTH AT TERMINAL
3-01-2016	ADD INSTALL NOTES IN NOTE 7 AND REVISED SECTION A-A SHLDR

STANDARD C12-10


APPROVED BY: *Paul Kovacs* DATE: 01/01/2011  
CHIEF ENGINEERING OFFICER

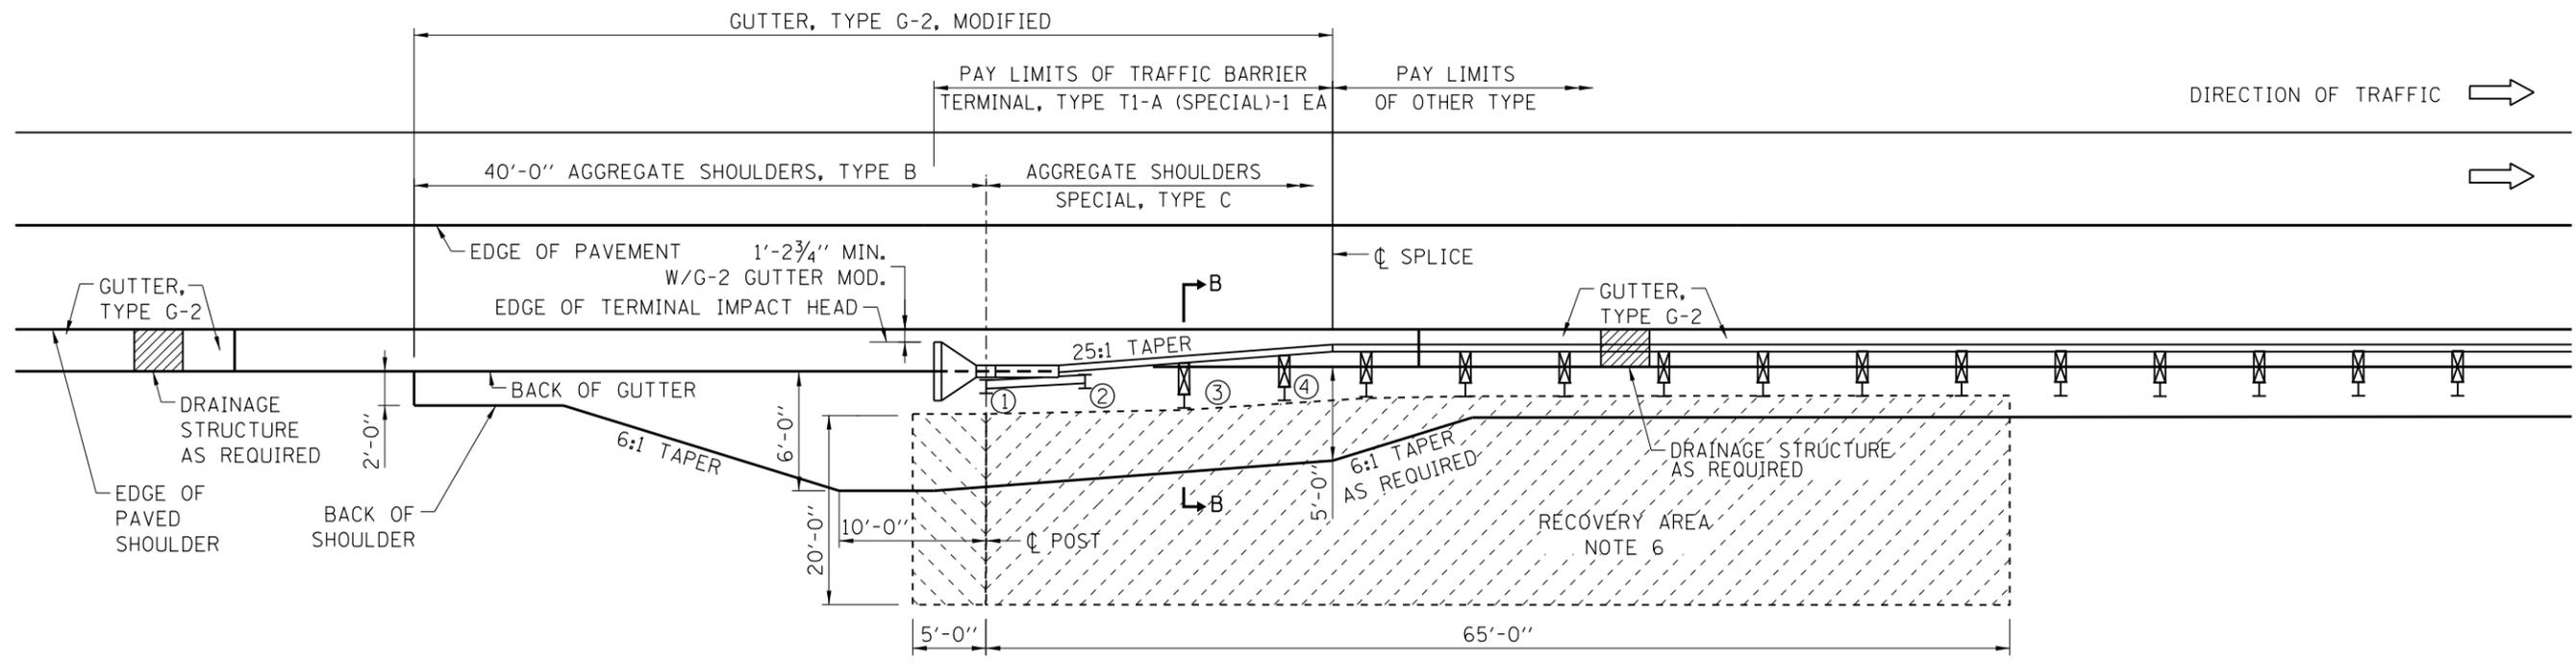

SHOULDER WIDENING TRANSITION - WITH GUTTER, TYPE G-2 FOR TRAFFIC BARRIER TERMINAL, TYPE T1-A (SPECIAL)

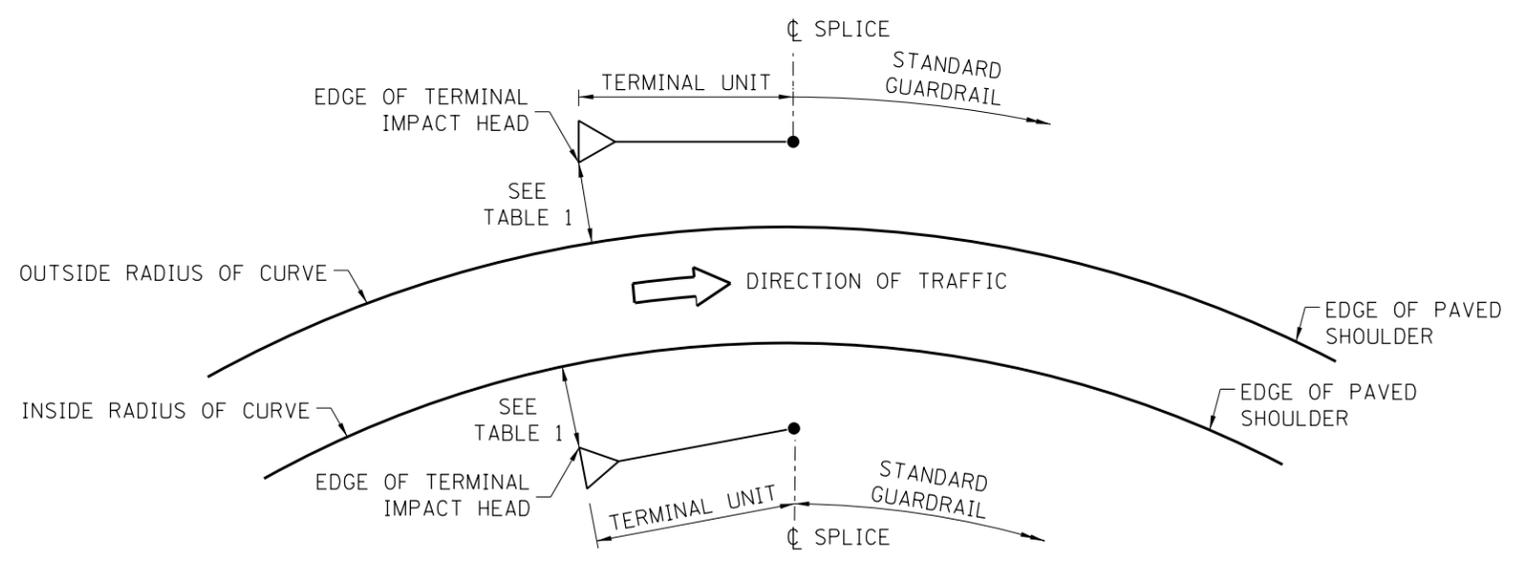

CURVED ROADWAY TRAFFIC BARRIER TERMINAL PLACEMENT (SEE NOTE 7)

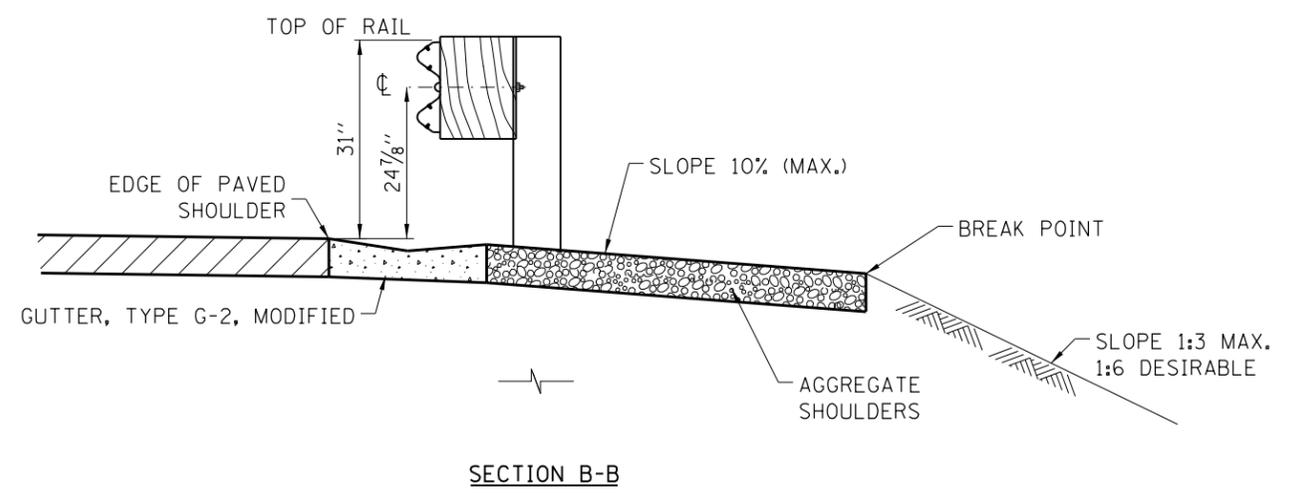

SECTION B-B

NOTES:  
SEE SHEET 1 OF THIS SERIES FOR NOTES.


TABLE 1		
LATERAL OFFSET DIMENSION TO EDGE OF TERMINAL IMPACT HEAD		
	INSIDE RADIUS OF CURVE	OUTSIDE RADIUS OF CURVE
NO GUTTER	1'-0"	1'-0" *
GUTTER, TYPE G-2, MOD.	1'-2 3/4"	1'-2 3/4" MIN. *

(\* ) OFFSET DISTANCE WILL VARY BASED ON RADIUS OF HORIZONTAL CURVE AND THE TERMINAL BEING INSTALLED IN A STRAIGHT LINE.


APPROVED BY: *Paul Kovacs*  
CHIEF ENGINEERING OFFICER  
DATE: 01/01/2011

SHOULDER WIDENING FOR TRAFFIC BARRIER TERMINAL, TYPE T1-A (SPECIAL)


STANDARD C12-10

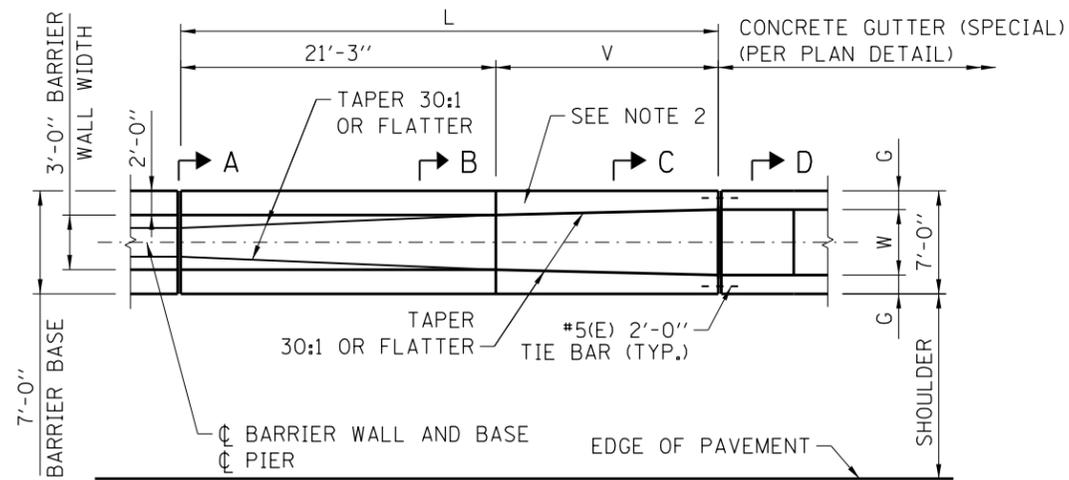


PLAN 1

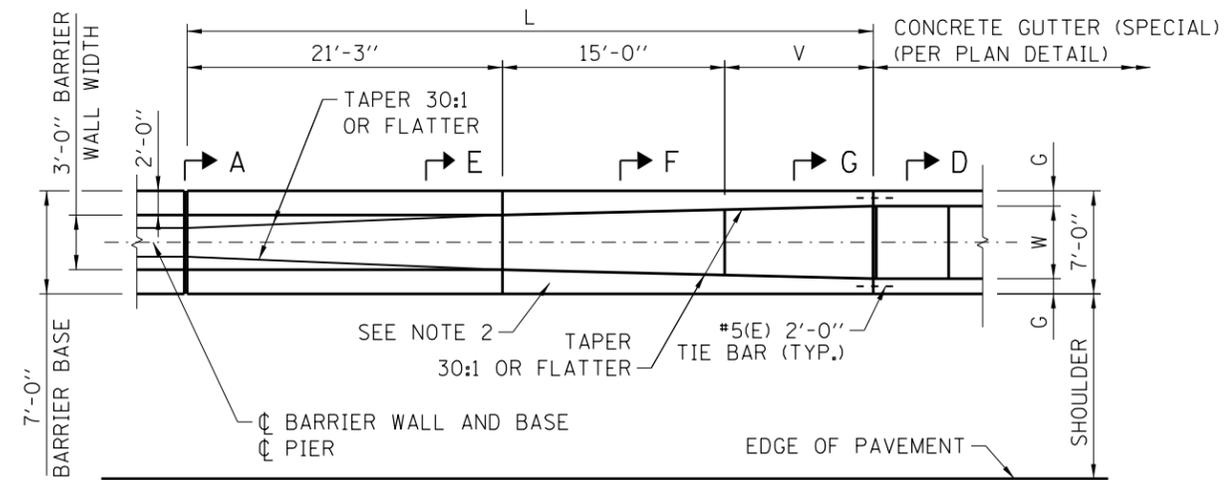

PLAN 2

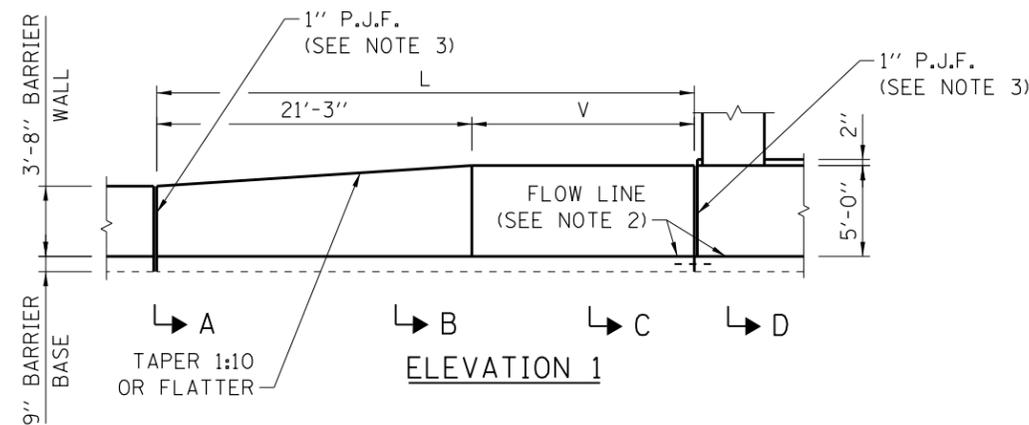

ELEVATION 1

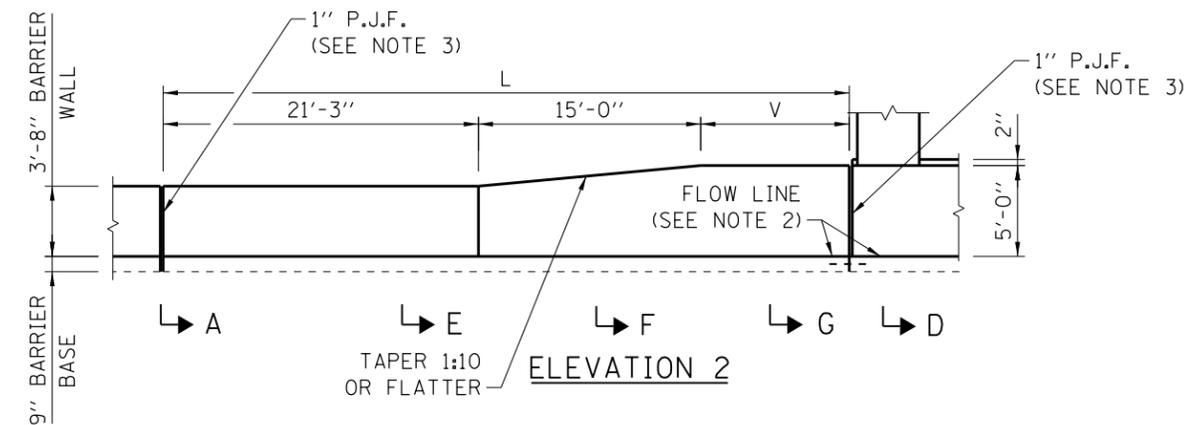

ELEVATION 2

CONCRETE MEDIAN BARRIER TRANSITION, TYPE V-DF  
AT BRIDGE PIERS (FOR W ≤ 4'-0'')

CONCRETE MEDIAN BARRIER TRANSITION, TYPE V-DF  
AT BRIDGE PIERS (FOR W > 4'-0'')

NOTES:

- 2" DEEP CONTRACTION JOINTS SHALL BE DONE BY SAWING AND SHALL BE CONSTRUCTED IN THE CONCRETE BARRIER WALL, CONCRETE BARRIER BASE, AND CONCRETE GUTTER (SPECIAL). CONTRACTION JOINTS SHALL ALSO BE CONSTRUCTED AT BOTH SIDES OF ALL DRAINAGE STRUCTURES. MAXIMUM CONTRACTION JOINT SPACING SHALL BE 30'-0". THE MINIMUM DISTANCE BETWEEN CONTRACTION JOINTS IN THE MEDIAN BARRIER WALL SHALL BE 2'-0". WHEN A DRAINAGE STRUCTURE FALLS WITHIN 2'-0" FROM AN EXPANSION JOINT (OR) CONTRACTION JOINT, THE NEAREST CONTRACTION JOINT SHALL BE OMITTED.
- GUTTER PROFILE IN THE VICINITY OF SAG VERTICAL CURVES, ALONG FLAT GRADES AND AT THE MEETING OF PROPOSED AND EXISTING GUTTER, SHALL BE CAREFULLY CONTROLLED AND FIELD ADJUSTED IF NECESSARY TO ENSURE POSITIVE DRAINAGE AND AVOID PONDING.
- NON-STAINING GRAY ONE COMPONENT NON-SAG ELASTOMERIC GUN GRADE POLYURETHANE SEALANT MEETING THE REQUIREMENTS OF ASTM C-920, TYPE S, GRADE NS, CLASS 25, USE T.
- HOOK BARS SHALL BE INCLUDED IN THE COST OF THE VARIOUS BARRIER AND GUTTER ITEMS AND SHALL BE EPOXY COATED. HOOK BARS BETWEEN THE BARRIER AND BASE SHALL BE ON 15" CENTERS AND ALTERNATE LEFT AND RIGHT OF THE BARRIER CENTERLINE. SEE STANDARD C5 FOR "HOOK BAR" DETAIL.

		TABLE OF VARIABLES			
		W	L	V	G
PLAN 1	3'-0"	31'-3"	10'-0"	2'-0"	
	3'-6"	31'-3"	10'-0"	1'-9"	
	4'-0"	36'-3"	15'-0"	1'-6"	
PLAN 2	4'-6"	46'-3"	10'-0"	1'-3"	
	5'-0"	51'-3"	15'-0"	1'-0"	
	5'-6"	58'-9"	22'-6"	9"	
	6'-0"	66'-3"	30'-0"	6"	








APPROVED BY: *Paul Kovacs* DATE: 02/07/2012  
CHIEF ENGINEERING OFFICER

DATE	REVISIONS
3-01-2022	REVISED SECTION A-A DIMENSIONS
3-01-2021	REVISED TO HOOK BARS
3-01-2019	REVISED TO CONSTANT SLOPE AT 44"
3-31-2016	MODIFIED NOTES
3-11-2015	MODIFIED MEDIAN BARRIER TRANSITION
3-31-2014	MODIFIED BARRIER BASE.

SHEET 1 OF 2

CONCRETE MEDIAN BARRIER  
TRANSITION, TYPE V-DF  
AT BRIDGE PIERS

STANDARD C13-07

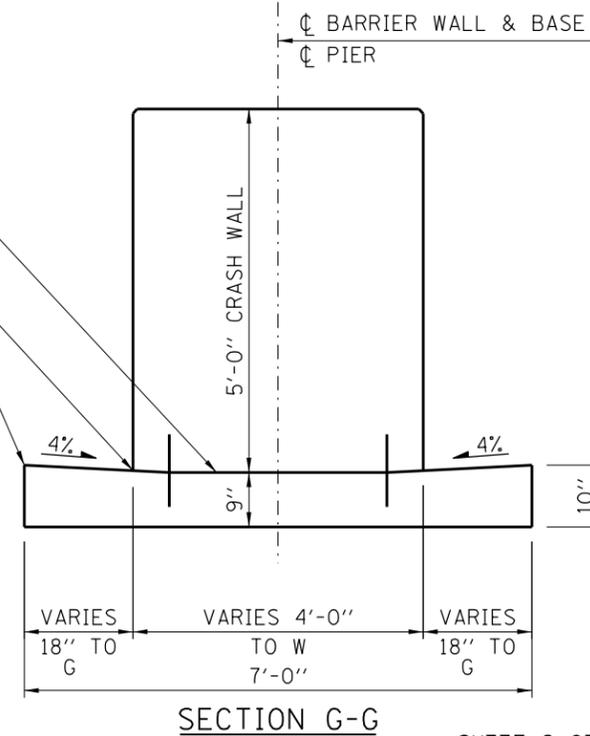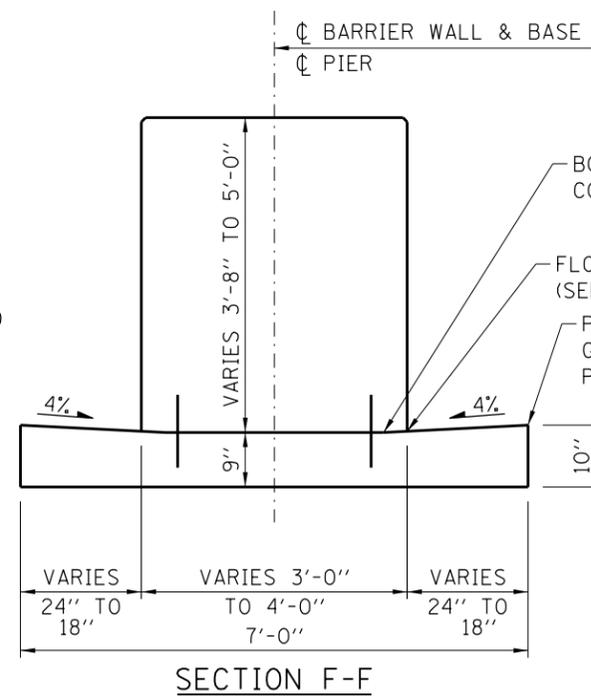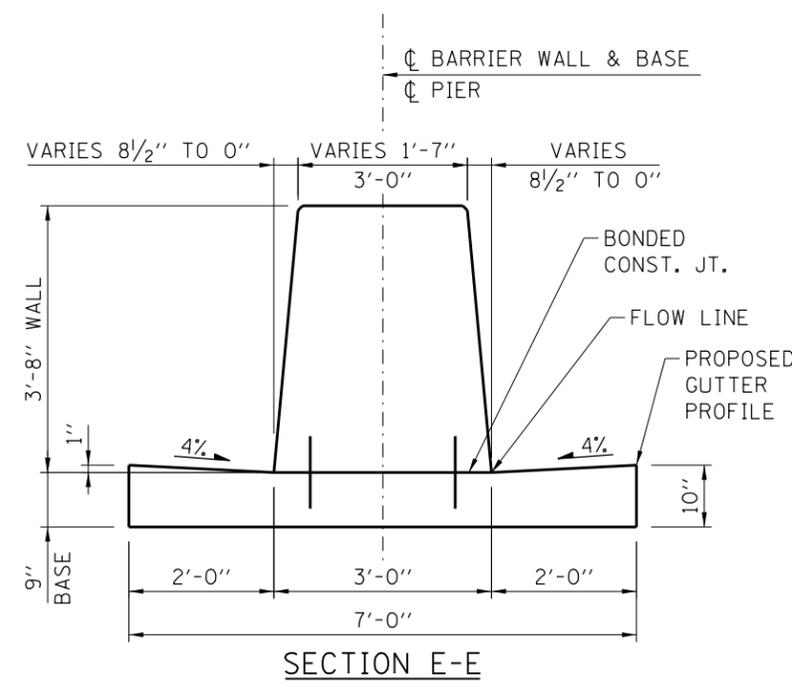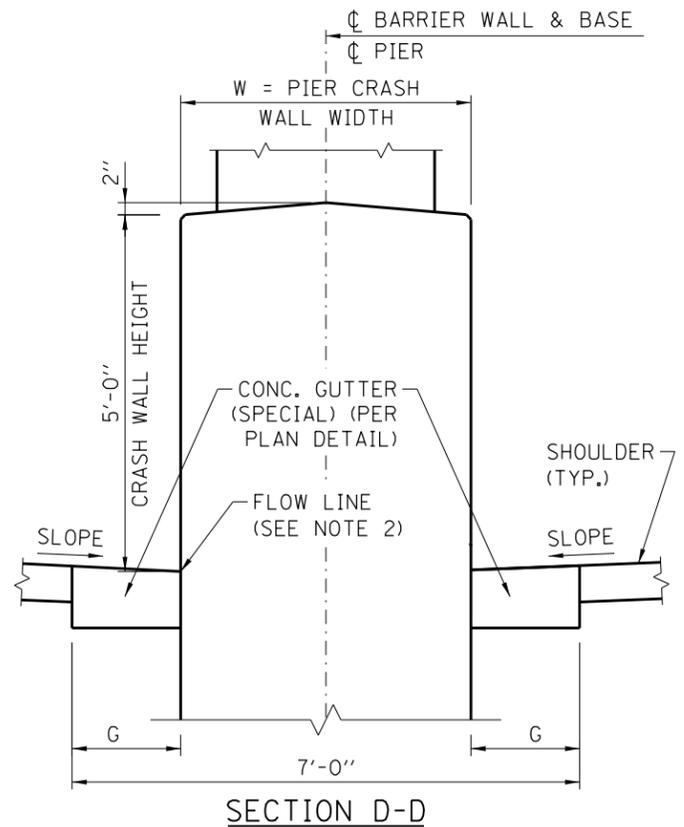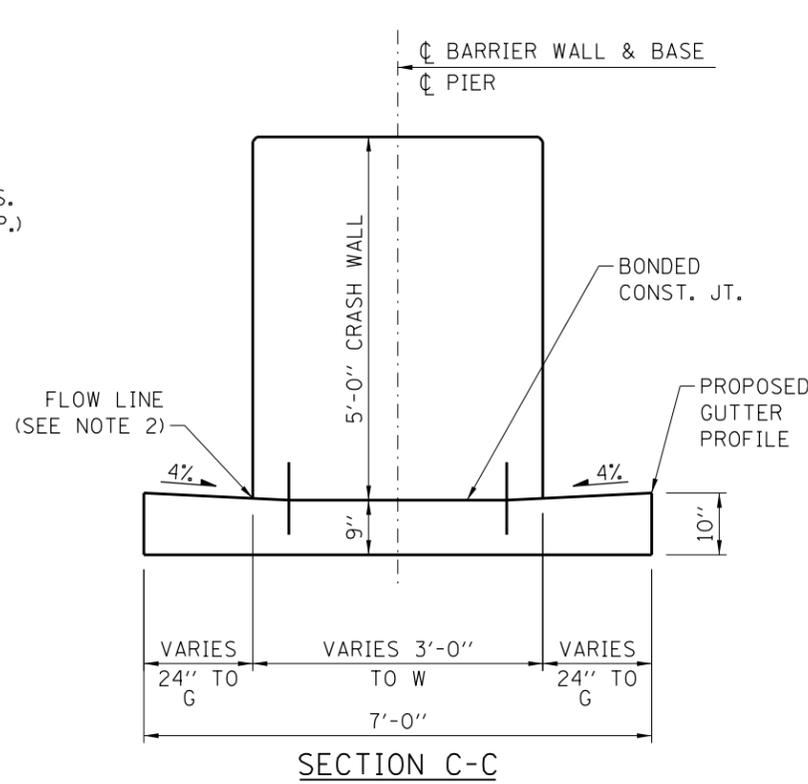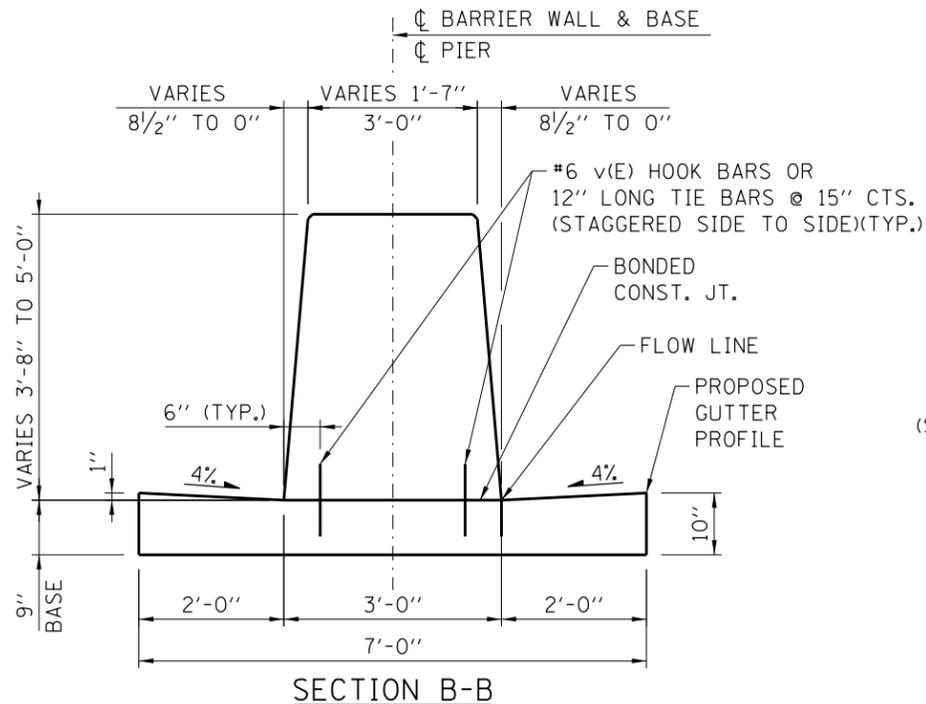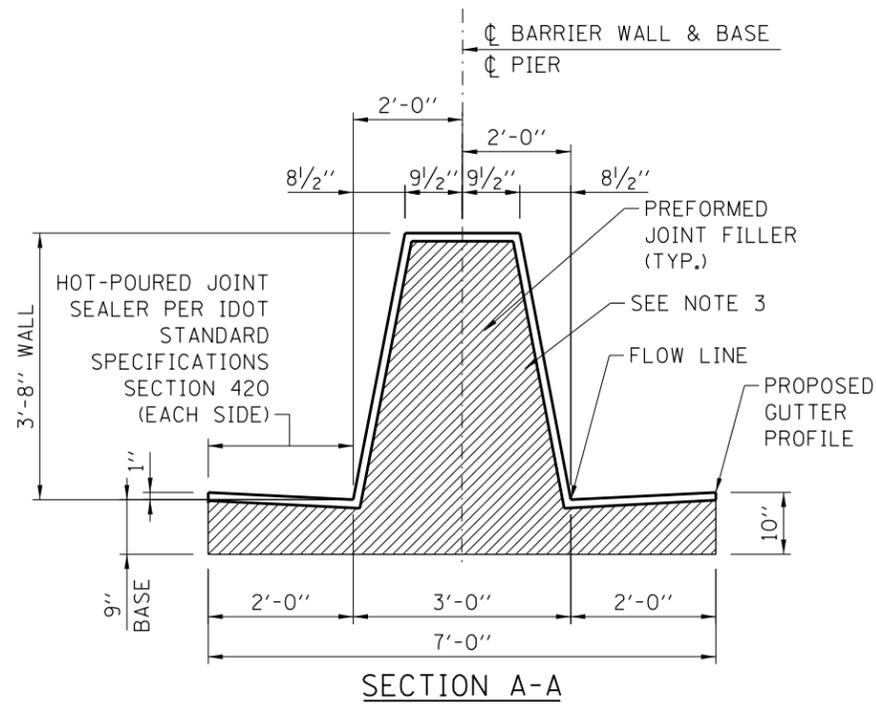

APPROVED BY: *Paul Kovacs*  
 CHIEF ENGINEERING OFFICER  
 DATE: 02/07/2012

NOTES:  
 SEE SHEET 1 OF THIS SERIES FOR NOTES.

SHEET 2 OF 2



CONCRETE MEDIAN BARRIER  
 TRANSITION, TYPE V-DF  
 AT BRIDGE PIERS

STANDARD C13-07






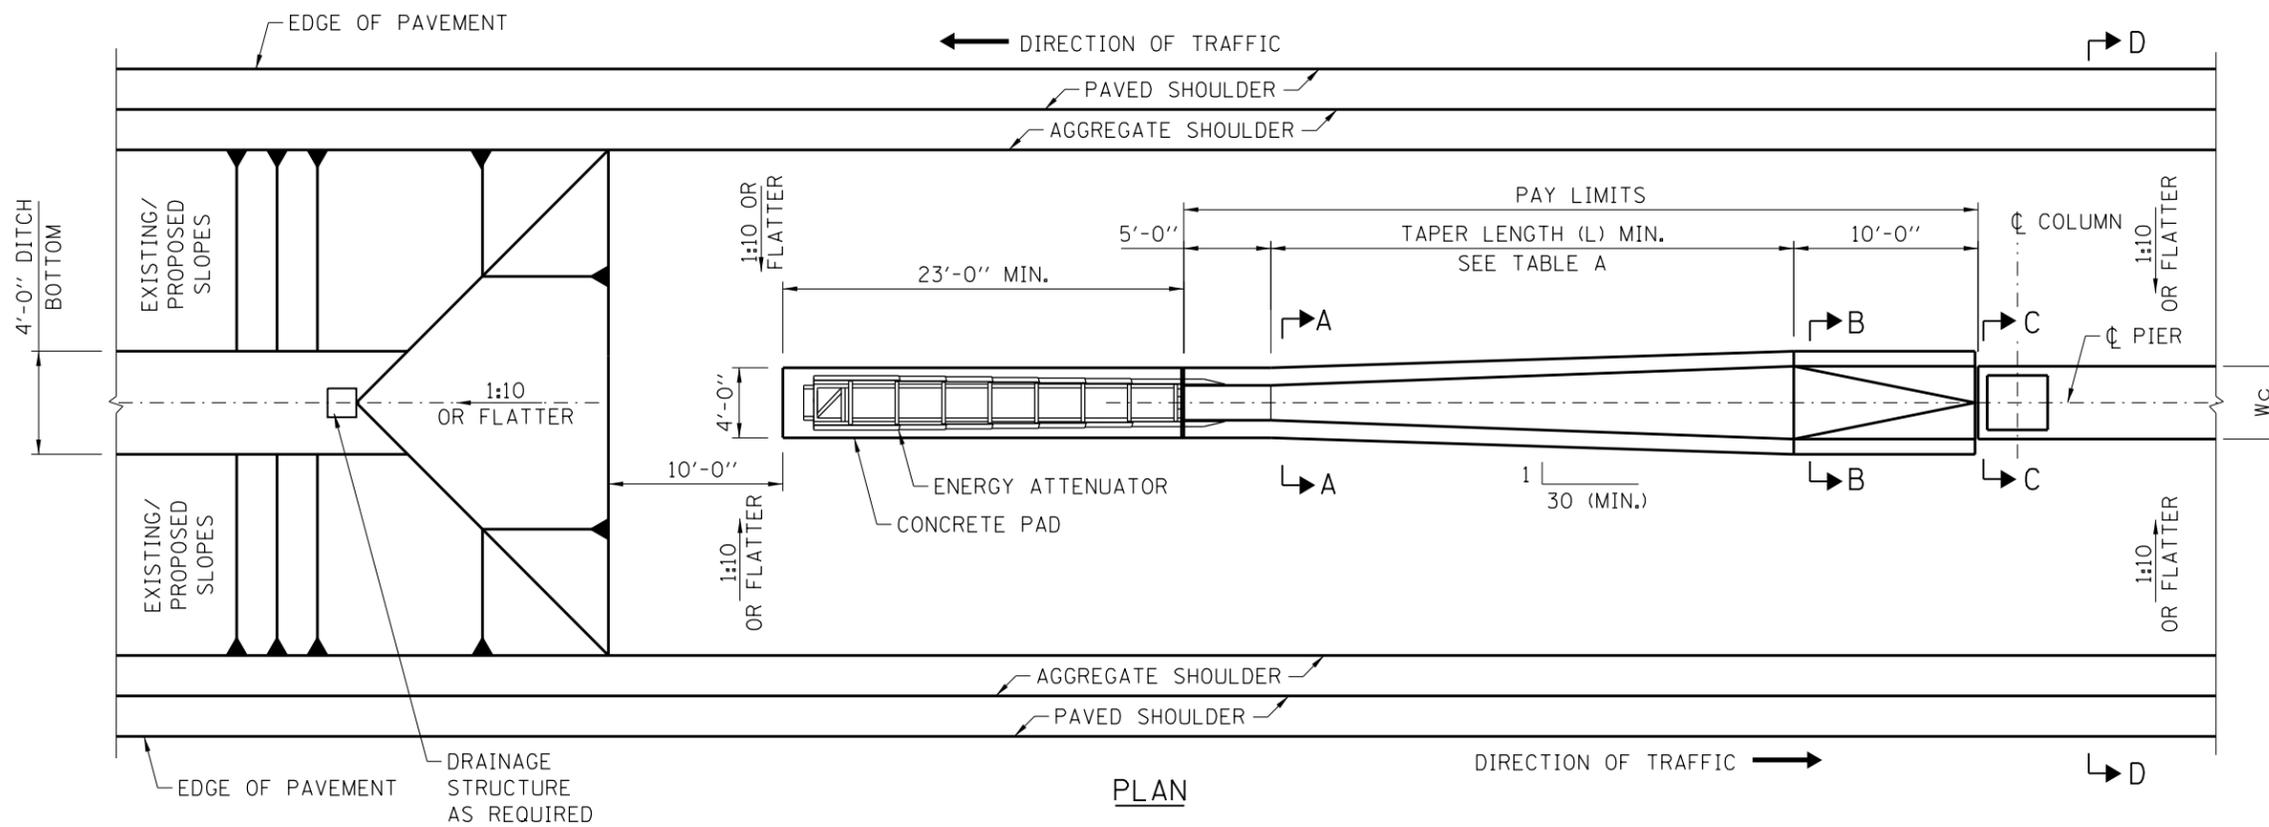


TABLE A	
W <sub>c</sub>	L (MIN.)
24"	20'-0"
24" < W <sub>c</sub> < 35"	25'-0"
35" < W <sub>c</sub> < 43"	35'-0"
43" < W <sub>c</sub> < 51"	45'-0"
51" < W <sub>c</sub> < 59"	55'-0"
59" < W <sub>c</sub> < 67"	65'-0"
67" < W <sub>c</sub> < 72"	75'-0"

W<sub>c</sub>=PIER CRASH WALL WIDTH

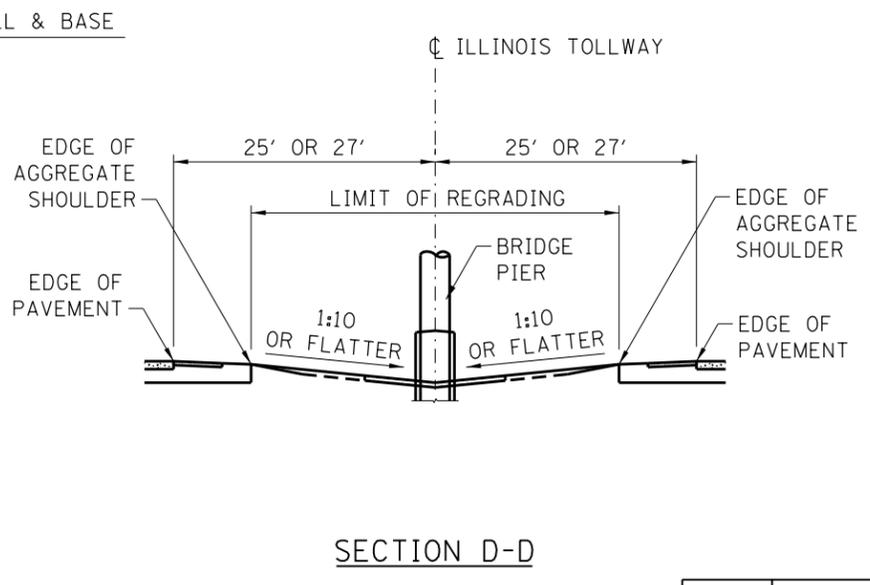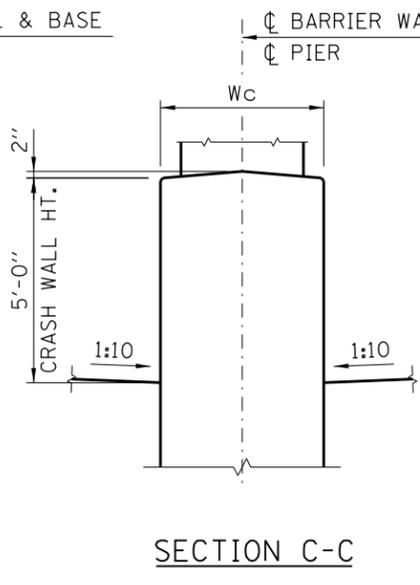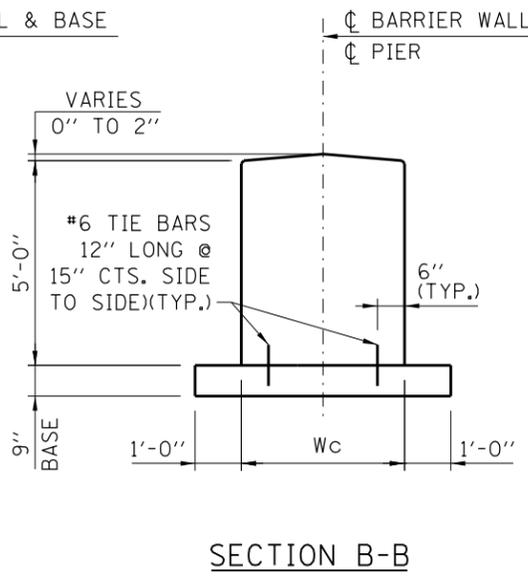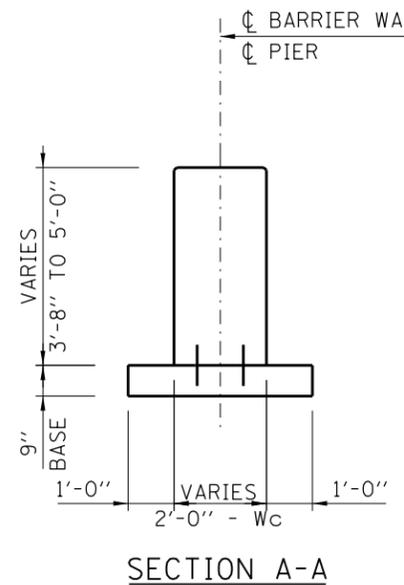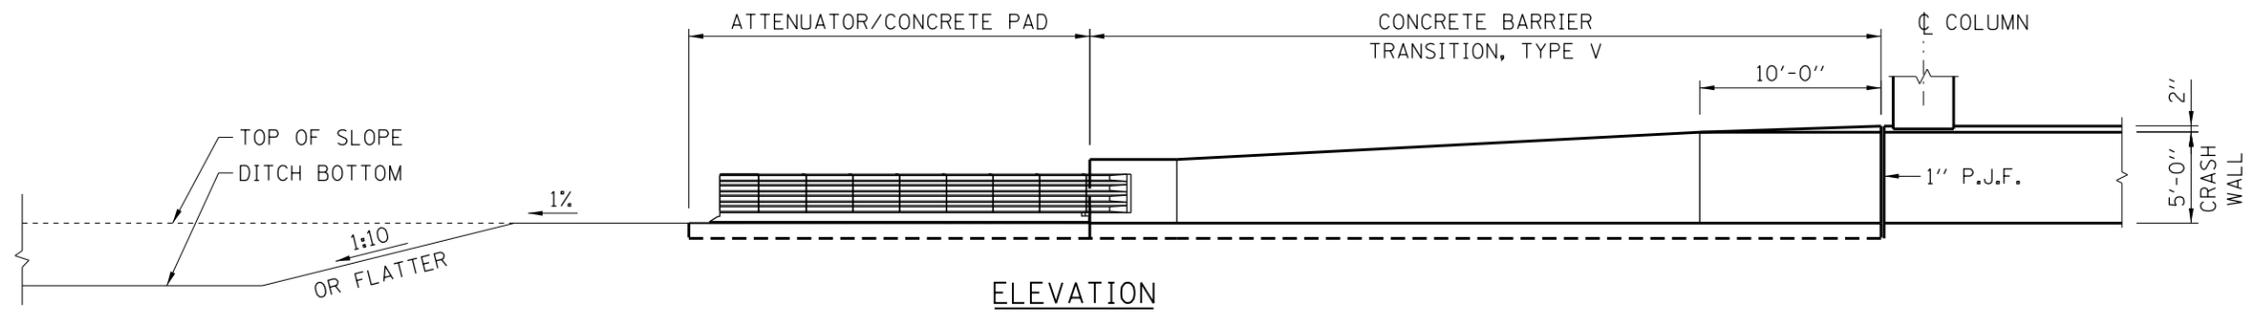

- NOTES:**
- SLOPE RATIOS ARE EXPRESSED AS UNITS OF VERTICAL DISPLACEMENT TO UNITS OF HORIZONTAL DISPLACEMENT (V:H).
  - ENERGY ATTENUATOR AND PAD SHALL BE IN ACCORDANCE WITH THE MANUFACTURER'S DETAILS AND SPECIFICATIONS.
  - 2" DEEP CONTRACTION JOINTS SHALL BE DONE BY SAWING AND SHALL BE CONSTRUCTED IN THE CONCRETE BARRIER WALL, AND CONCRETE BARRIER BASE. MAXIMUM CONTRACTION JOINT SPACING SHALL BE 30'-0". THE MINIMUM DISTANCE BETWEEN CONTRACTION JOINTS IN THE MEDIAN BARRIER WALL SHALL BE 2'-0".



APPROVED BY: *Paul Kovacs* CHIEF ENGINEERING OFFICER

DATE: 03/31/2014

DATE	REVISIONS
3-01-2021	ADDED TIE BARS
3-01-2020	CORRECTED HEIGHT IN SECTION A-A
3-01-2019	REVISED ATTENUATOR
3-31-2016	ADDED SEC. B-B TOP, DITCH ELEV. VIEW AND REVISED NOTE 3
3-11-2015	REVISED NOTES

CONCRETE MEDIAN BARRIER TRANSITION, TYPE V AT BRIDGE PIERS

STANDARD C14-05

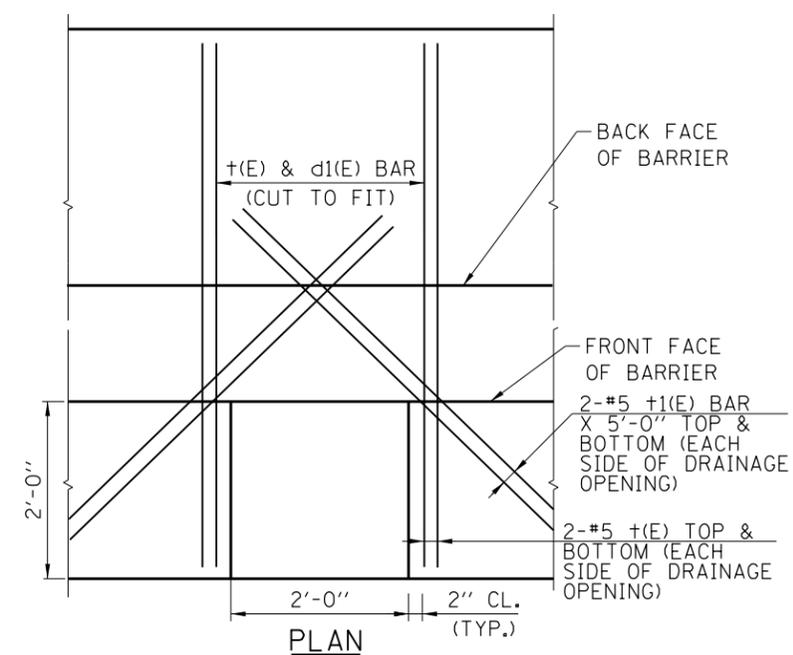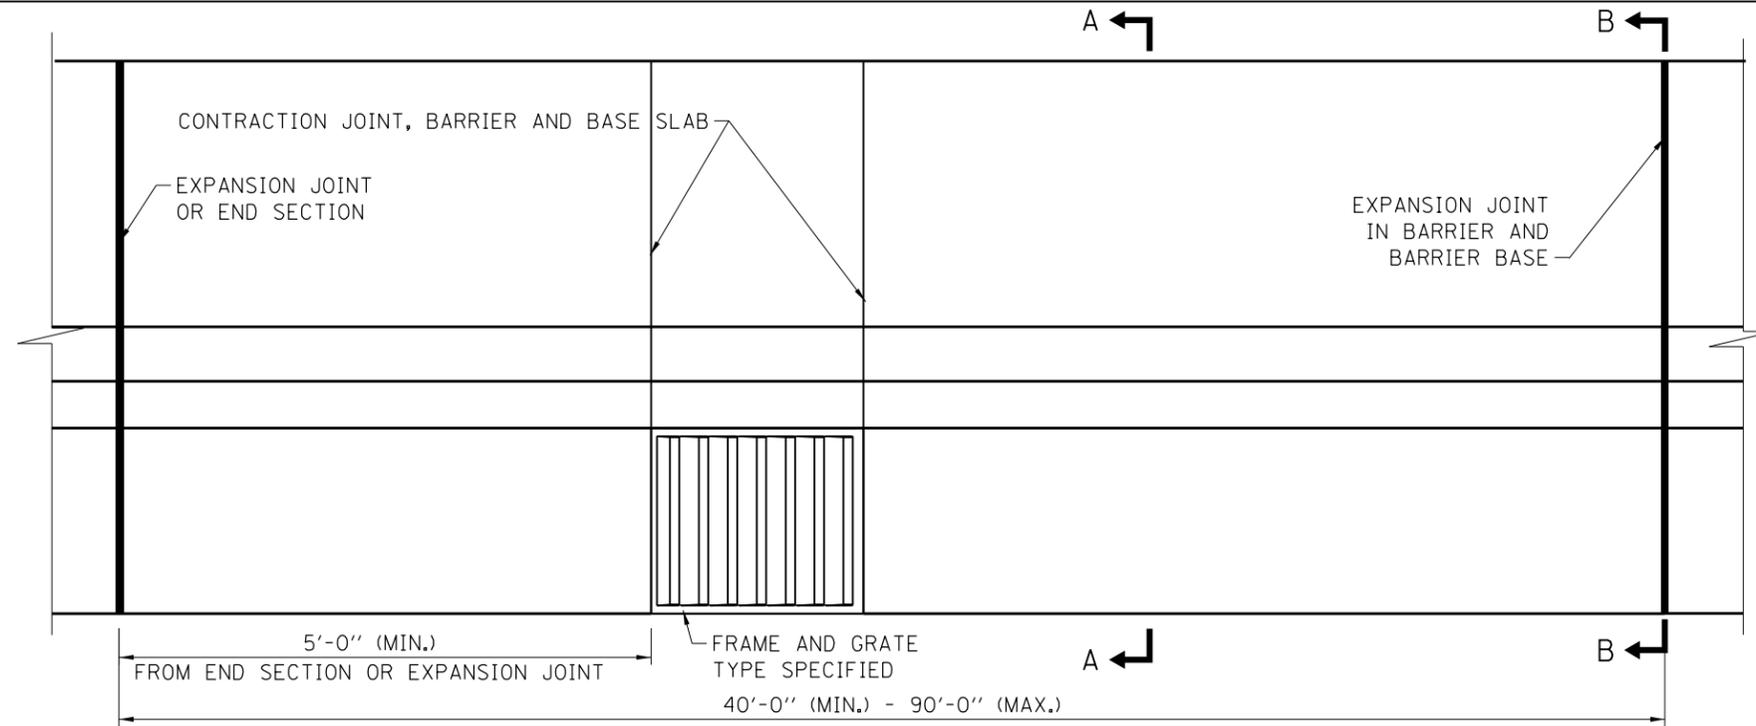


PLAN  
REINFORCEMENT AROUND  
DRAINAGE STRUCTURE


NOTES:

1. THIS IS A REINFORCED CONCRETE TL-5 ROADSIDE BARRIER USED TO SHIELD DROP-OFFS AND FOR PROTECTION OF STRUCTURES WHEN THE BARRIER IS AWAY FROM THE FACE OF THE STRUCTURE. THE MINIMUM LENGTH OF INSTALLATION SHALL BE 40'-0". BASIS OF DESIGN: IL TOLLWAY STRUCTURE DESIGN MANUAL.
2. TOP SHOULDER EDGE OF BARRIER BASE GUTTER SHALL MATCH THE TOP OF SHOULDER ELEVATION.
3. 1" DEEP CONTRACTION JOINTS SHALL BE CONSTRUCTED IN BOTH THE REINFORCED CONCRETE BARRIER WALL AND BASE. CONTRACTION JOINTS SHALL ALSO BE CONSTRUCTED AT BOTH SIDES OF ALL DRAINAGE STRUCTURES. MAXIMUM CONTRACTION JOINT SPACING SHALL BE 30'-0".
4. CONTRACTION JOINTS SHALL BE FORMED BY A GROOVE 1/8", EITHER IN THE PLASTIC CONCRETE OR SAWED AFTER THE CONCRETE HAS SET.
5. REINFORCEMENT BARS DESIGNATED "(E)" SHALL BE EPOXY COATED.
6. REINFORCEMENT BARS BENDING DETAILS SHALL BE IN ACCORDANCE WITH THE "MANUAL OF STANDARD PRACTICE FOR DETAILING REINFORCED CONCRETE STRUCTURES", ACI 315, LATEST EDITION. REINFORCEMENT BAR BENDING DIMENSIONS ARE OUT TO OUT. E.F. DENOTES EACH FACE.
7. AT DRAINAGE STRUCTURES, CUT FOOTING BARS TO FIT. ADD ADDITIONAL + AND +1 BARS ON EACH SIDE OF THE DRAINAGE STRUCTURE. A 1" PJF SHALL BE PLACED BELOW THE BARRIER BASE WHEN IT SITS UPON A FLAT SLAB DRAINAGE STRUCTURE.
8. EXPANSION JOINTS SHALL BE CONSTRUCTED IN BARRIER WALL AT A MAXIMUM JOINT SPACING OF 90'-0" AND A MINIMUM JOINT SPACING OF 40'-0". SEE SECTION B-B FOR DETAILS.
9. WHEN SPECIFIED IN THE PLANS, THE BACKSIDE OF THE BARRIER BASE MAY BE LEFT EXPOSED A MAXIMUM OF 1', MEASURED FROM THE TOP OF THE BARRIER BASE.


PLAN

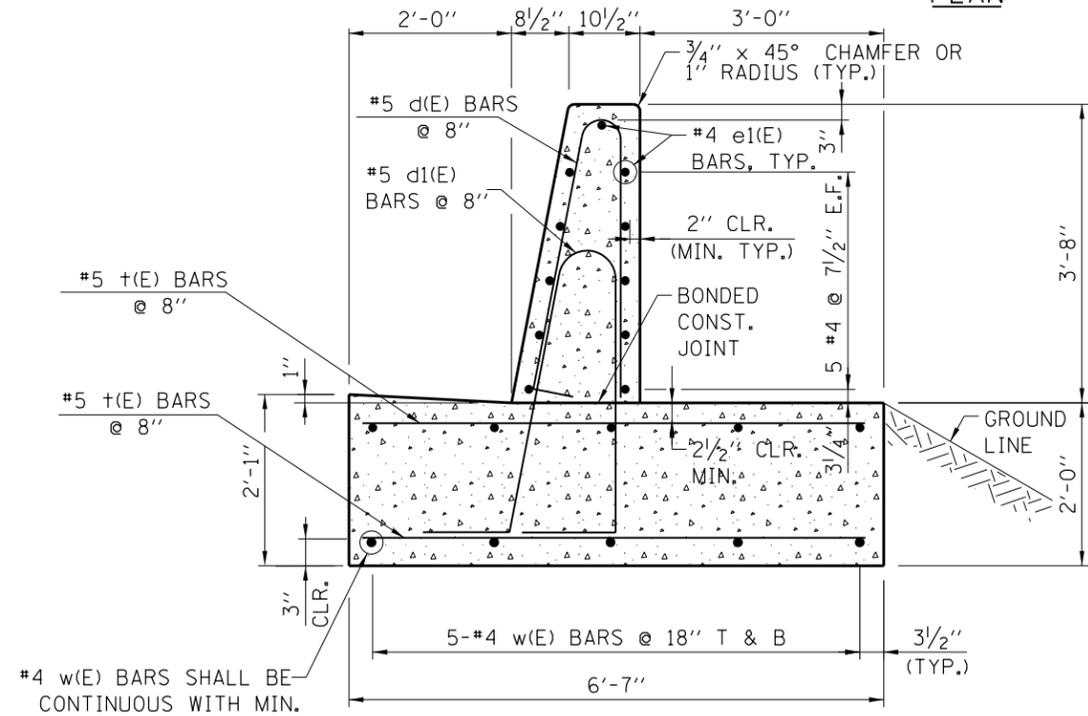


SINGLE FACE TL-5 BARRIER  
SECTION A-A

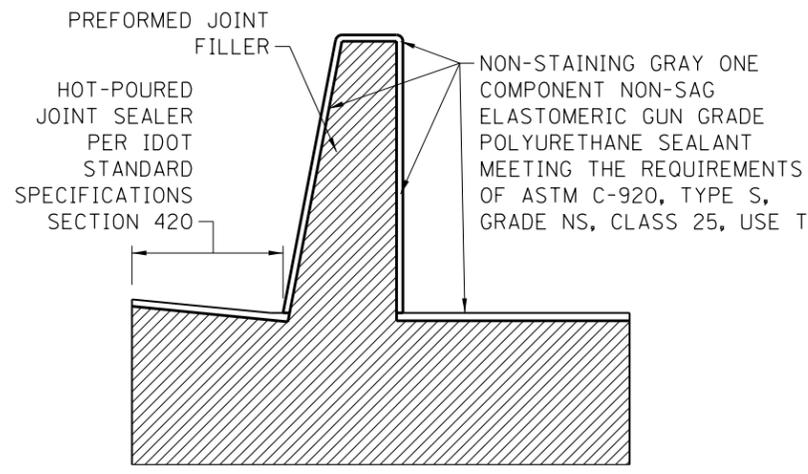

SINGLE FACE 44" BARRIER  
EXPANSION JOINT  
SECTION B-B

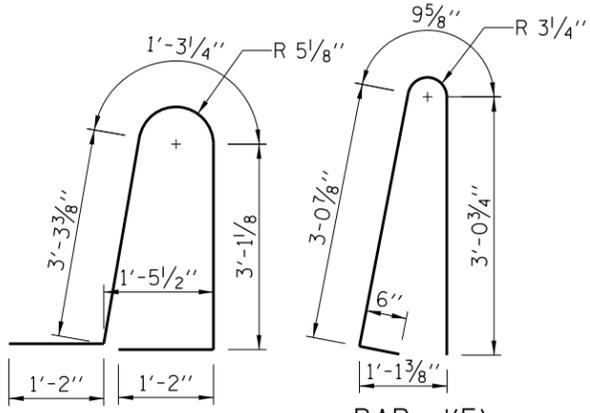

BAR d1(E) BAR d(E)  
BENDING DIAGRAMS

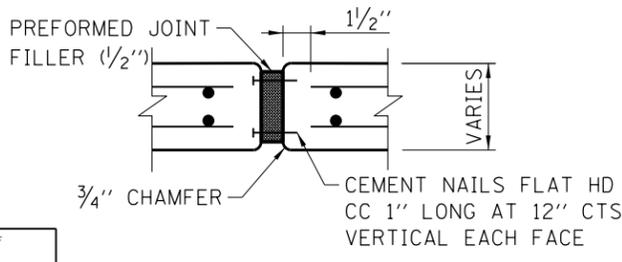


EXPANSION JOINT


APPROVED BY: *Mamun Nashif* CHIEF ENGINEERING OFFICER  
DATE: 03/01/2024

DATE	REVISIONS
3-01-2024	ADDED PJF BETWEEN BASE AND DRAINAGE STRUCTURES
3-01-2023	REVISED NOTE #1 AND REINF. DETAIL AT DRAINAGE STRUCTURES
3-01-2022	REVISED NOTES & CALLOUTS
3-01-2020	REVISED NAME & REINFORCING

CONCRETE BARRIER SINGLE FACE, REINFORCED TL-5, T-SHAPE 44 INCH  
STANDARD C15-04

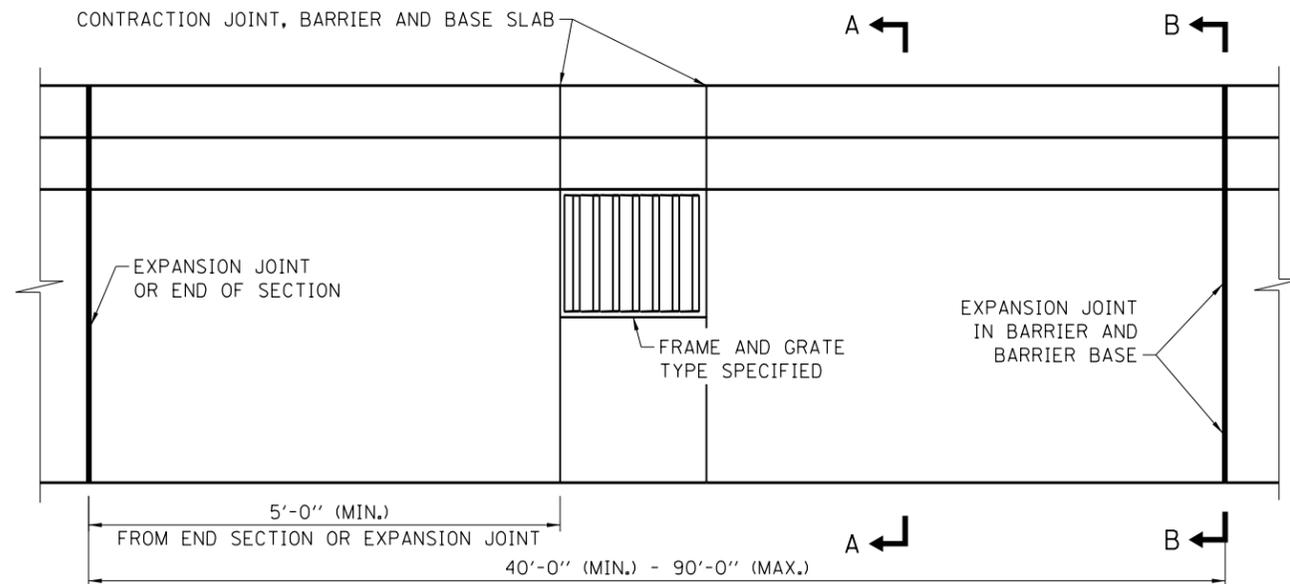


PLAN

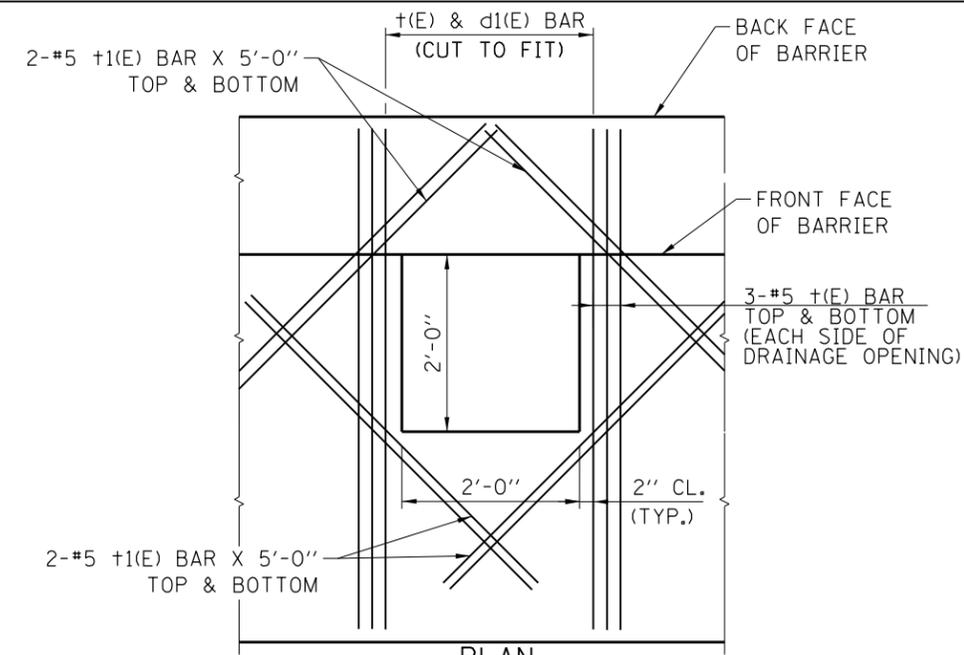


PLAN REINFORCEMENT AROUND DRAINAGE STRUCTURE

NOTES:

- THIS IS A REINFORCED CONCRETE TL-5 ROADSIDE BARRIER USED TO SHIELD DROP-OFFS AND FOR PROTECTION OF STRUCTURES WHEN THE BARRIER IS AWAY FROM THE FACE OF THE STRUCTURE. THE MINIMUM LENGTH OF INSTALLATION SHALL BE 40'-0". BASIS OF DESIGN: IL TOLLWAY STRUCTURE DESIGN MANUAL.
- TOP SHOULDER EDGE OF BARRIER BASE GUTTER SHALL MATCH THE TOP OF SHOULDER ELEVATION.
- 1" DEEP CONTRACTION JOINTS SHALL BE CONSTRUCTED IN BOTH THE REINFORCED CONCRETE BARRIER WALL AND BASE. CONTRACTION JOINTS SHALL ALSO BE CONSTRUCTED AT BOTH SIDES OF ALL DRAINAGE STRUCTURES. MAXIMUM CONTRACTION JOINT SPACING SHALL BE 30'-0".
- CONTRACTION JOINTS SHALL BE FORMED BY A GROOVE 1/8", EITHER IN THE PLASTIC CONCRETE OR SAWED AFTER THE CONCRETE HAS SET.
- REINFORCEMENT BARS DESIGNATED "(E)" SHALL BE EPOXY COATED.
- REINFORCEMENT BARS BENDING DETAILS SHALL BE IN ACCORDANCE WITH THE "MANUAL OF STANDARD PRACTICE FOR DETAILING REINFORCED CONCRETE STRUCTURES", ACI 315, LATEST EDITION. REINFORCEMENT BAR BENDING DIMENSIONS ARE OUT TO OUT. E. F. DENOTES EACH FACE.
- AT DRAINAGE STRUCTURES, CUT FOOTING BARS TO FIT. ADD ADDITIONAL + AND +1 BARS ON EACH SIDE OF THE DRAINAGE STRUCTURE. A 1" PJF SHALL BE PLACED BELOW THE BARRIER BASE WHEN IT SITS UPON A FLAT SLAB DRAINAGE STRUCTURE.
- EXPANSION JOINTS SHALL BE CONSTRUCTED IN BARRIER WALL AT A MAXIMUM JOINT SPACING OF 90'-0" AND A MINIMUM JOINT SPACING OF 40'-0". SEE SECTION B-B FOR DETAILS.
- WHEN SPECIFIED IN THE PLANS, THE BACKSIDE OF THE BARRIER BASE MAY BE LEFT EXPOSED A MAXIMUM OF 1', MEASURED FROM THE TOP OF THE BARRIER BASE.

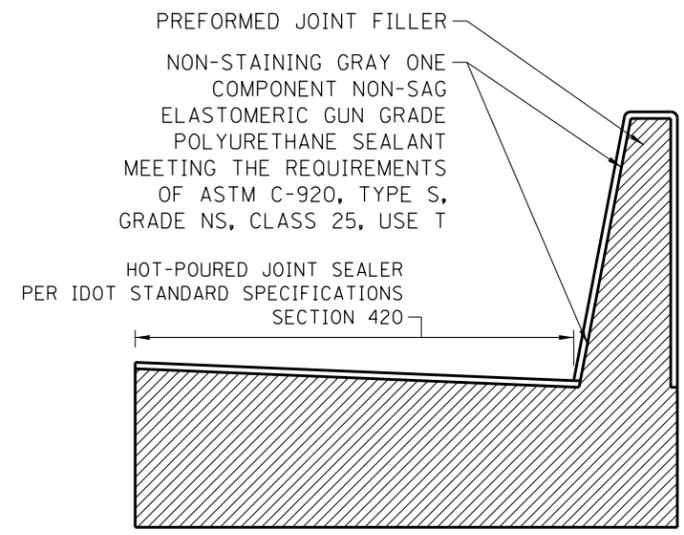


SINGLE FACE 44" BARRIER EXPANSION JOINT SECTION B-B

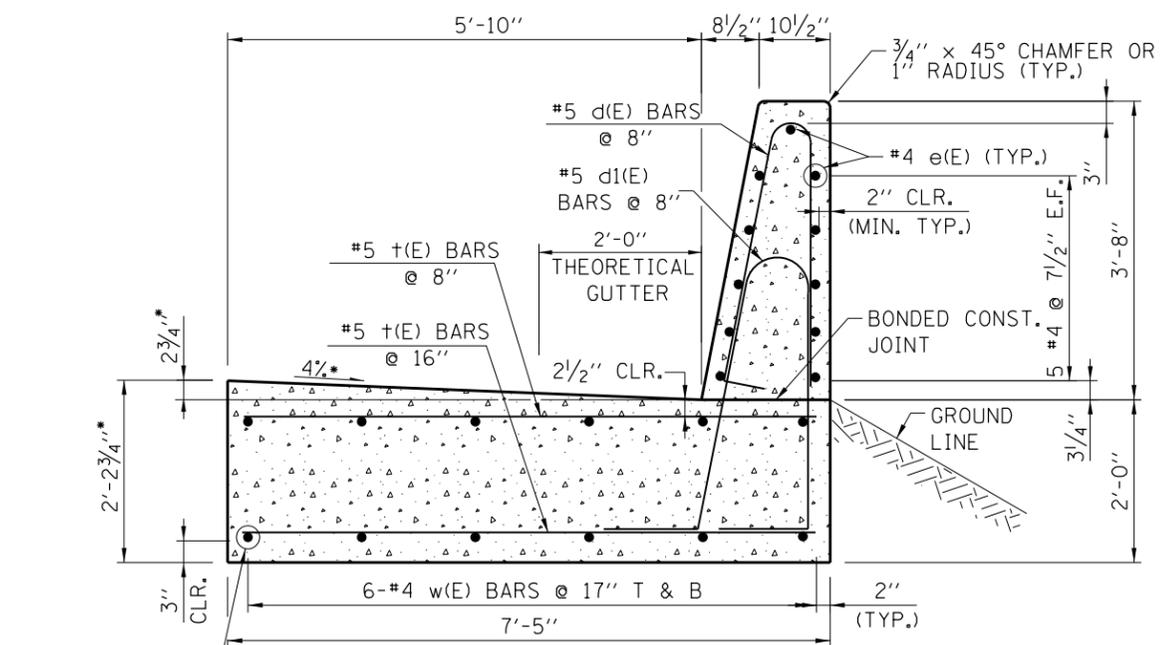


SINGLE FACE TL-5 BARRIER SECTION A-A

#4 w(E) BARS SHALL BE CONTINUOUS WITH MIN. LAP 2'-11" (TYP.)

\* OR AS REQUIRED TO MATCH SHOULDER CROSS SLOPE

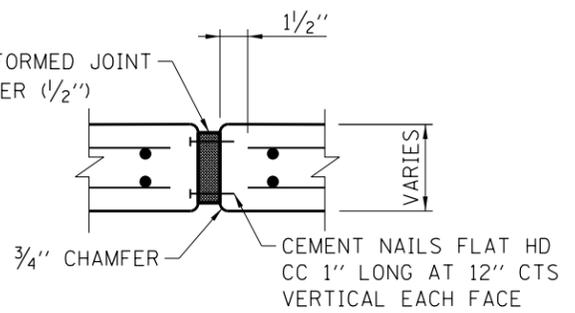

EXPANSION JOINT

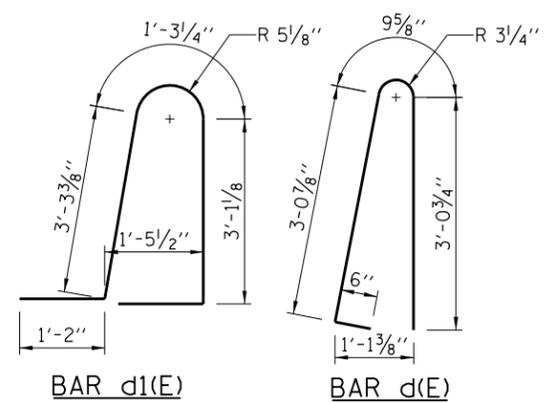

BENDING DIAGRAMS


DATE	REVISIONS
3-01-2024	ADDED PJF BETWEEN BASE AND DRAINAGE STRUCTURES
3-01-2023	REVISED NOTE #1 AND REINF. DETAIL AT DRAINAGE STRUCTURES
3-01-2022	REVISED NOTES & CALLOUTS

CONCRETE BARRIER SINGLE FACE, REINFORCED TL-5, L-SHAPE 44 INCH


STANDARD C16-04

APPROVED BY: *Manan Nashif* DATE: 03/01/2024

CHIEF ENGINEERING OFFICER

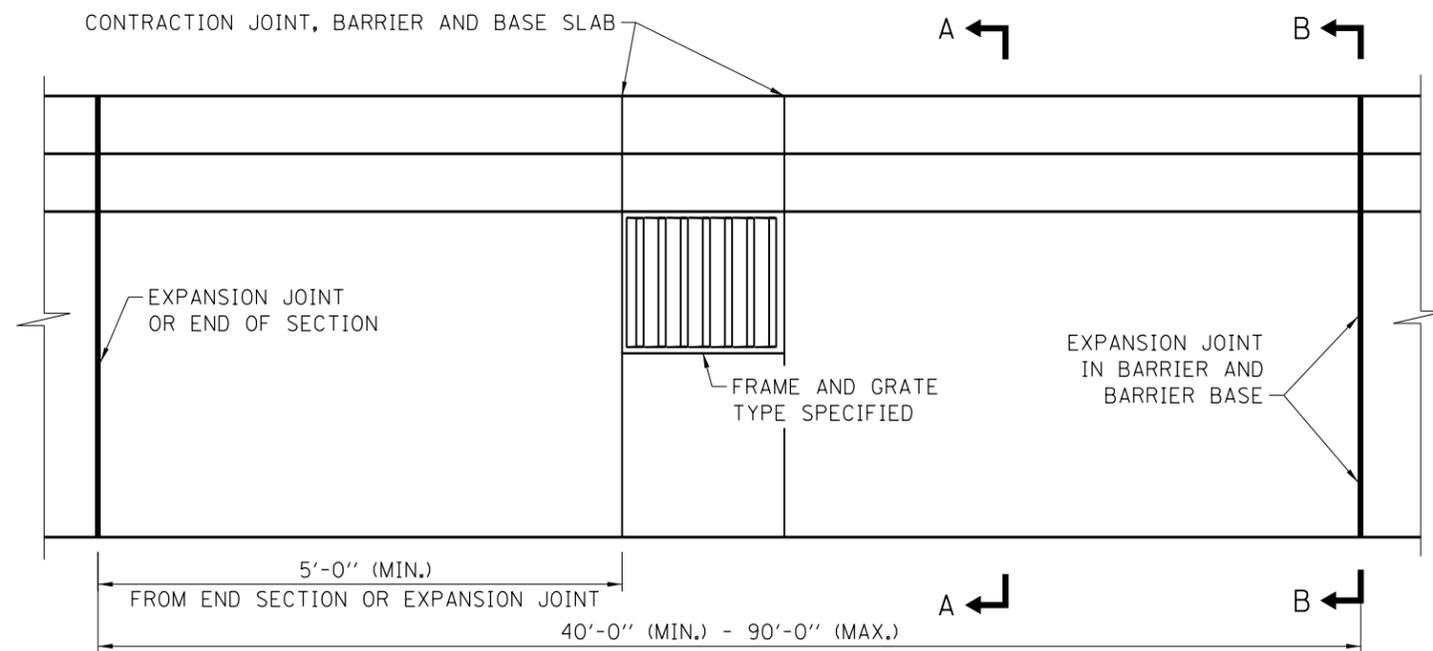


PLAN

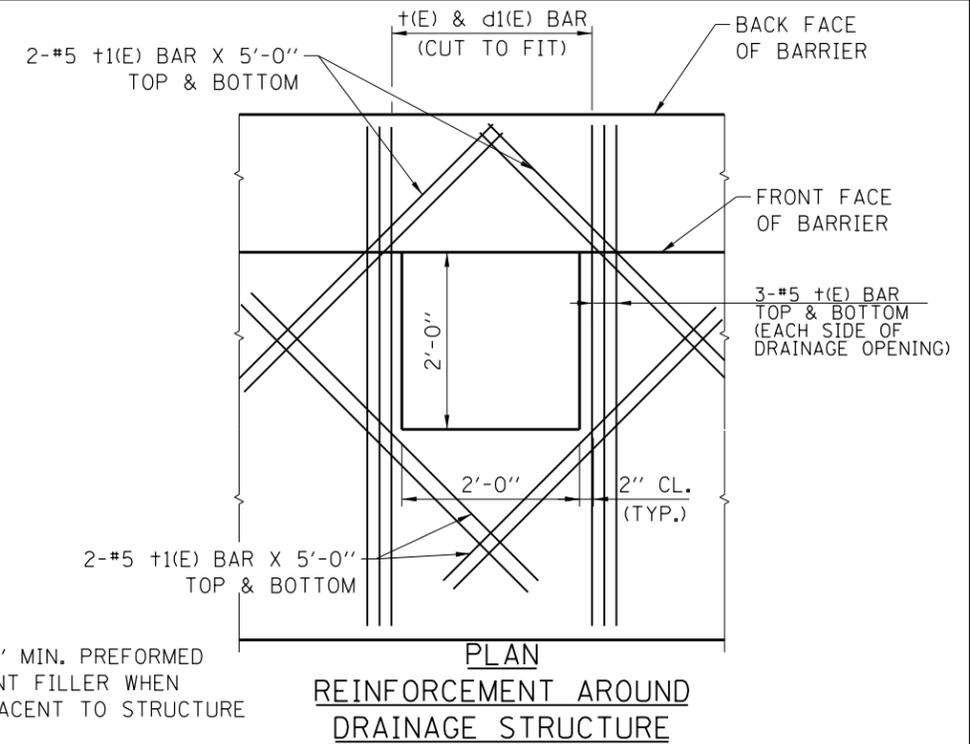

2 1/2" MIN. PREFORMED JOINT FILLER WHEN ADJACENT TO STRUCTURE

NOTES:


1. THIS IS A REINFORCED CONCRETE TL-5 ROADSIDE BARRIER USED TO SHIELD BRIDGE PIERS AND ABUTMENTS WHEN THE BARRIER IS ADJACENT TO THE FACE OF THE STRUCTURE. THE MINIMUM LENGTH OF INSTALLATION SHALL BE 40'-0". BASIS OF DESIGN: IL TOLLWAY STRUCTURE DESIGN MANUAL.
2. TOP SHOULDER EDGE OF BARRIER BASE GUTTER SHALL MATCH THE TOP OF SHOULDER ELEVATION.
3. 1" DEEP CONTRACTION JOINTS SHALL BE CONSTRUCTED IN BOTH THE REINFORCED CONCRETE BARRIER WALL AND BASE. CONTRACTION JOINTS SHALL ALSO BE CONSTRUCTED AT BOTH SIDES OF ALL DRAINAGE STRUCTURES. MAXIMUM CONTRACTION JOINT SPACING SHALL BE 30'-0".
4. CONTRACTION JOINTS SHALL BE FORMED BY A GROOVE 1/8", EITHER IN THE PLASTIC CONCRETE OR SAWED AFTER THE CONCRETE HAS SET.
5. REINFORCEMENT BARS DESIGNATED "(E)" SHALL BE EPOXY COATED.
6. REINFORCEMENT BARS BENDING DETAILS SHALL BE IN ACCORDANCE WITH THE "MANUAL OF STANDARD PRACTICE FOR DETAILING REINFORCED CONCRETE STRUCTURES", ACI 315, LATEST EDITION. REINFORCEMENT BAR BENDING DIMENSIONS ARE SHOWN OUT TO OUT.
7. AT DRAINAGE STRUCTURES, CUT FOOTING BARS TO FIT. ADD ADDITIONAL +, AND +1 BARS ON EACH SIDE OF THE DRAINAGE STRUCTURE. A 1" PJF SHALL BE PLACED BELOW THE BARRIER BASE WHEN IT SITS UPON A FLAT SLAB DRAINAGE STRUCTURE.
8. EXPANSION JOINTS SHALL BE CONSTRUCTED IN BARRIER WALL AT A MAXIMUM JOINT SPACING OF 90'-0" AND A MINIMUM JOINT SPACING OF 40'-0". SEE SECTION B-B FOR DETAILS.

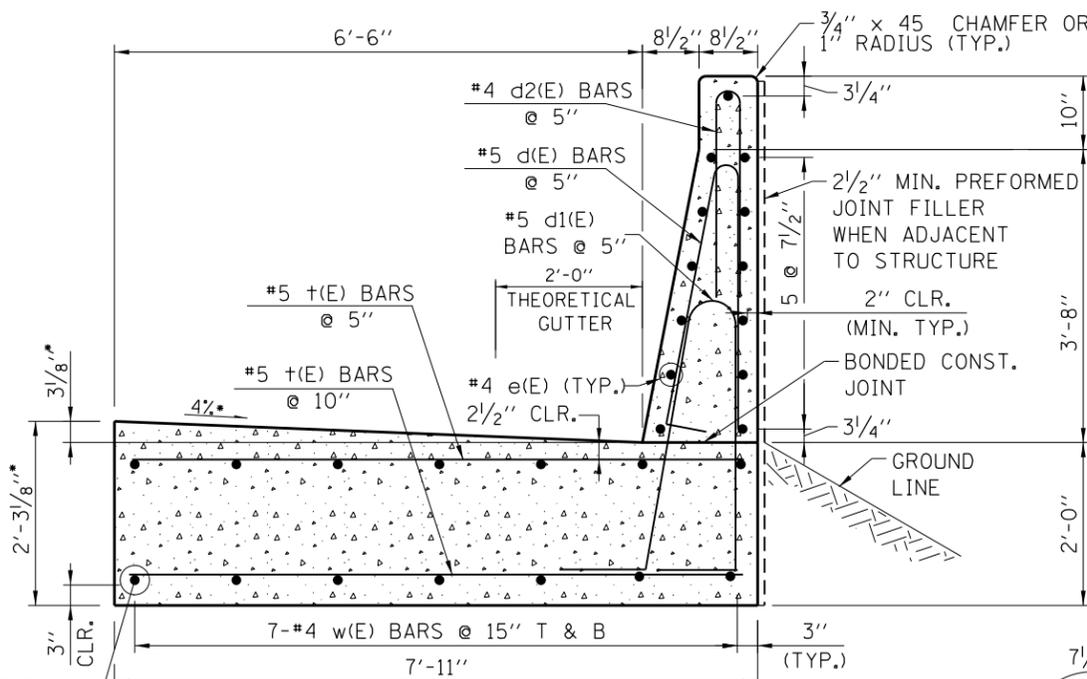


SINGLE FACE TL-5 BARRIER SECTION A-A

#4 w(E) BARS SHALL BE CONTINUOUS WITH MIN. LAP 2'-11" (TYP.)


OR AS REQUIRED TO MATCH SHOULDER CROSS SLOPE

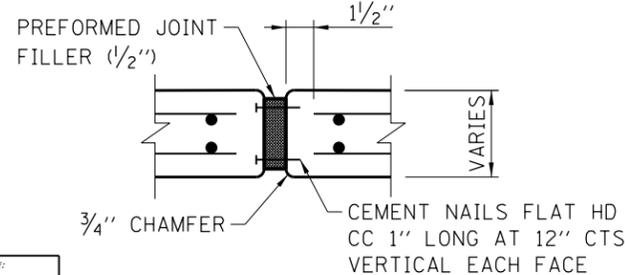

EXPANSION JOINT

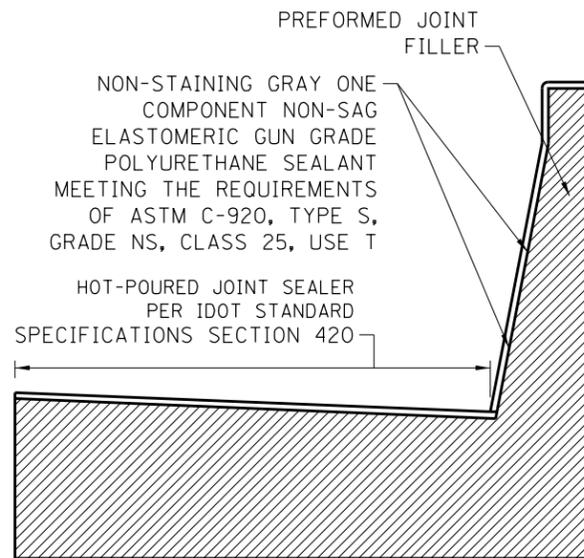

SINGLE FACE 54" BARRIER EXPANSION JOINT SECTION B-B

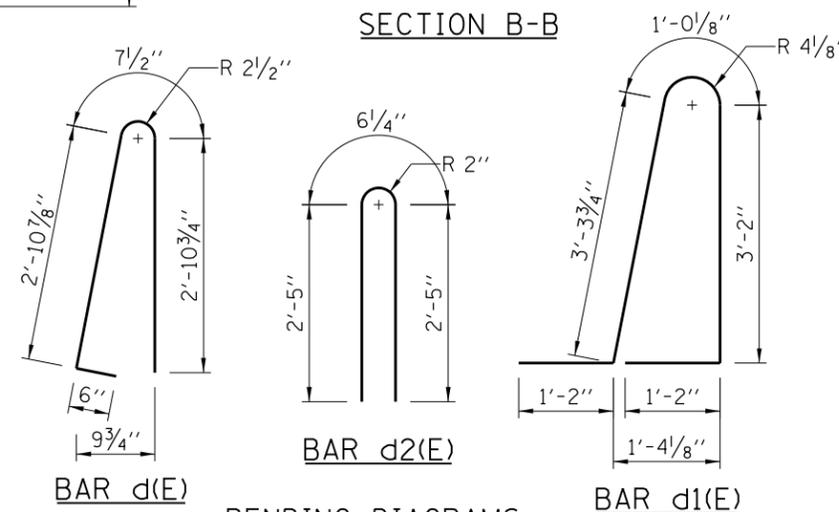

BENDING DIAGRAMS





DATE	REVISIONS
3-01-2024	ADDED PJF BETWEEN BASE AND DRAINAGE STRUCTURE
3-01-2023	REVISED REINF. DETAIL AT DRN. STRUCTURE. REMOVED NOTE 9
3-01-2022	REVISED NOTE 4.
3-01-2021	REVISED REBAR LENGTH, ADDED NOTE




CONCRETE BARRIER SINGLE FACE, REINFORCED TL-5, 54 INCH

STANDARD C17-05


APPROVED BY: *Mama Nashif* DATE: 03/01/2024  
CHIEF ENGINEERING OFFICER

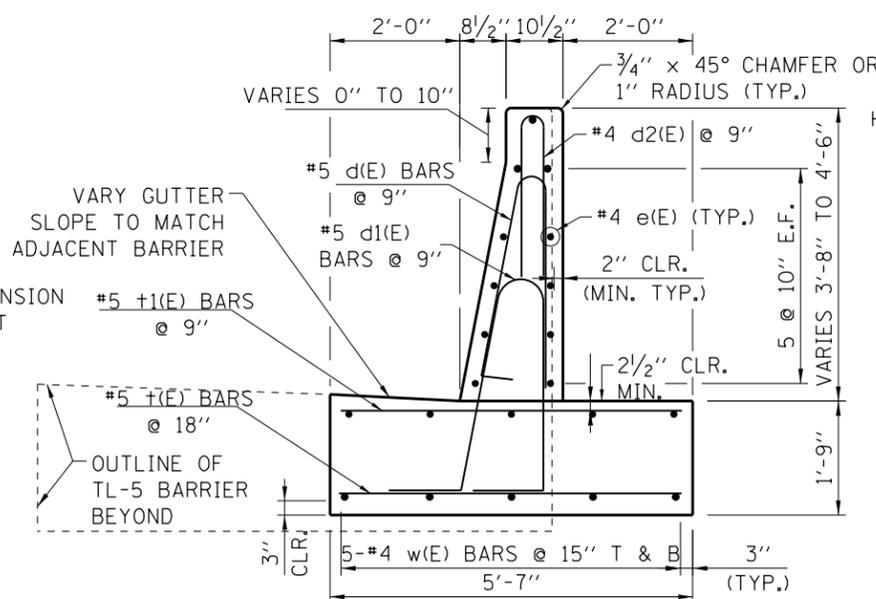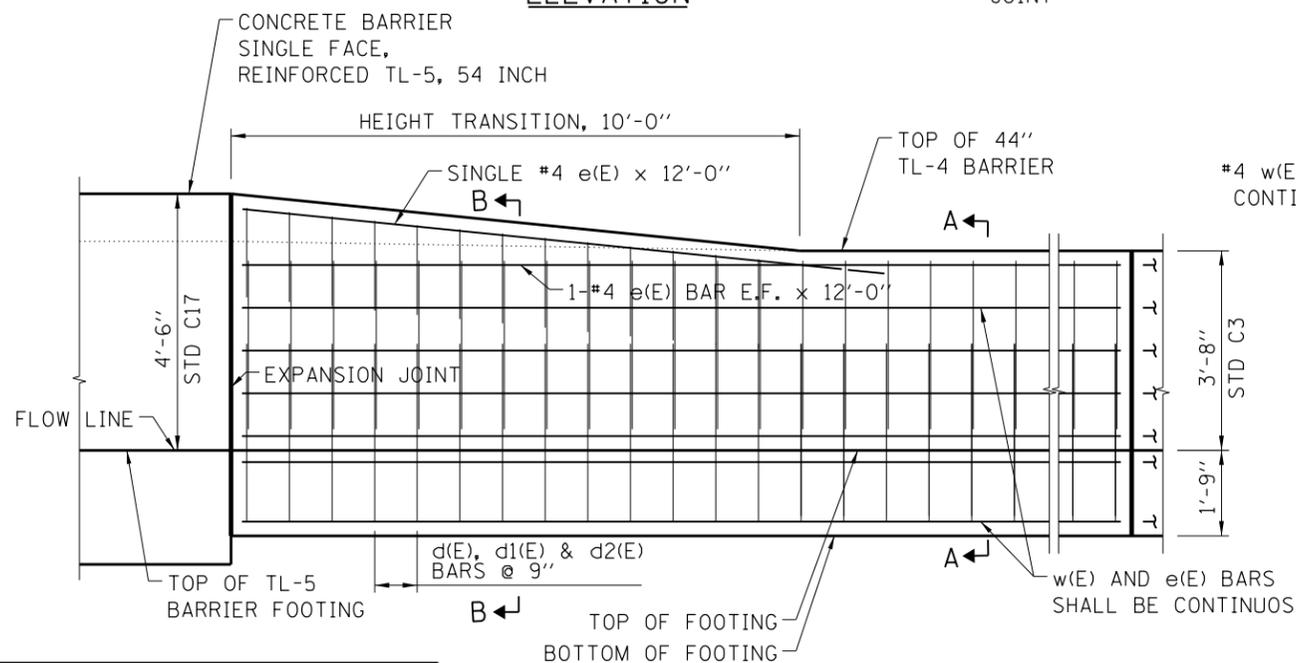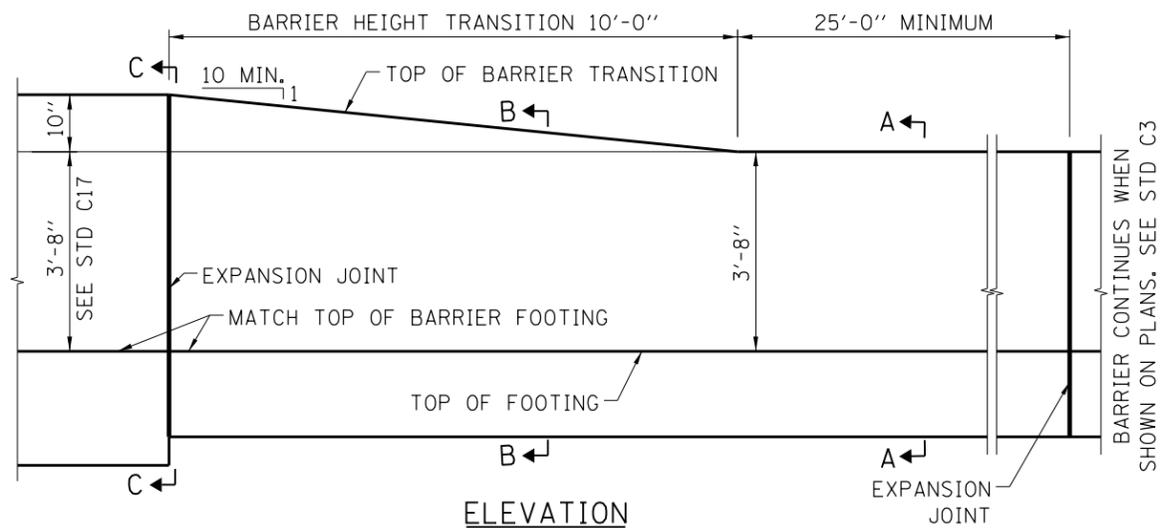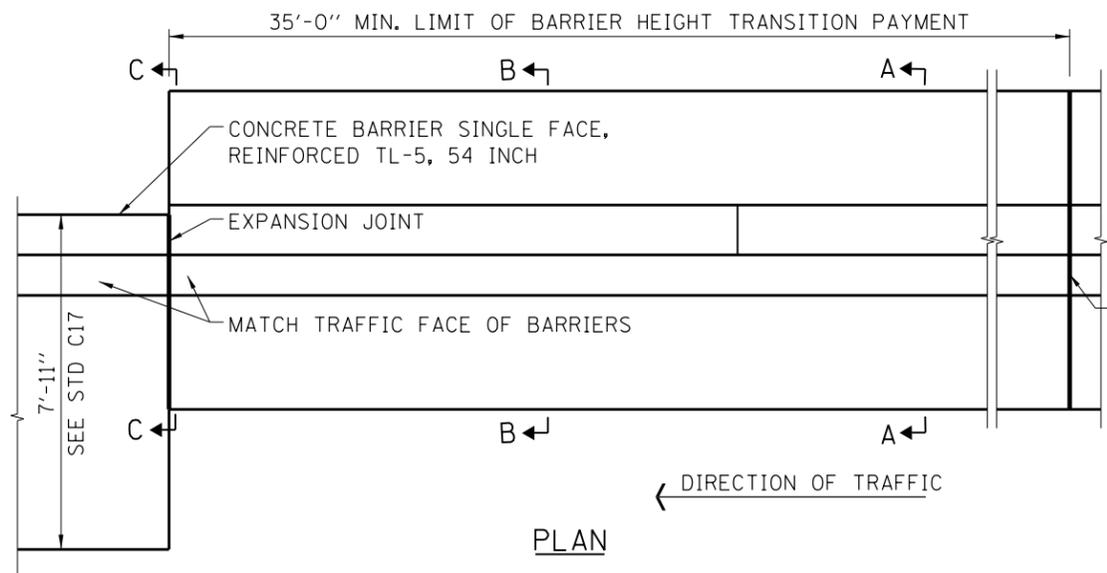


SECTION B-B

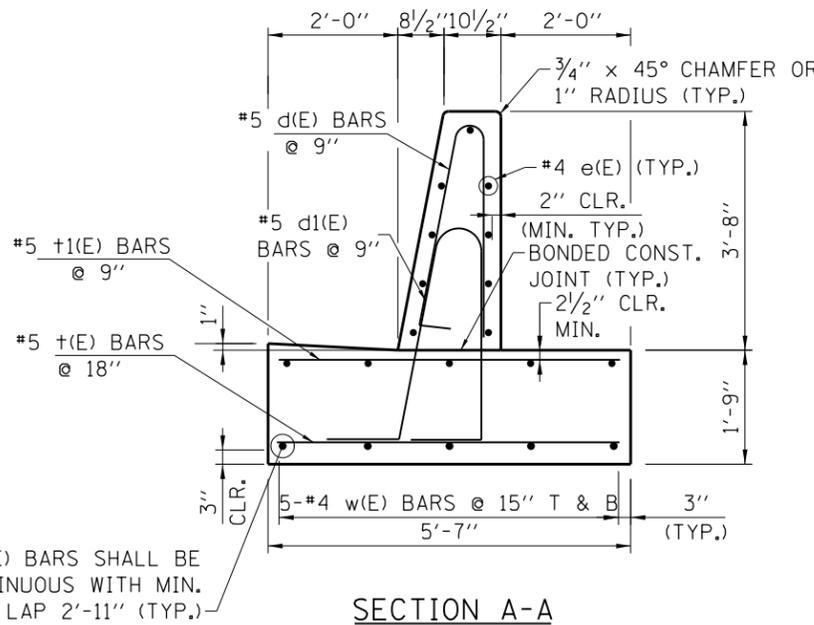

SECTION A-A

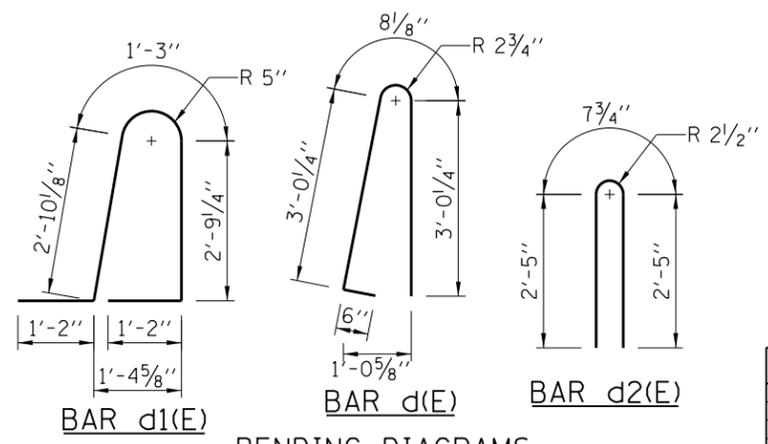

BENDING DIAGRAMS

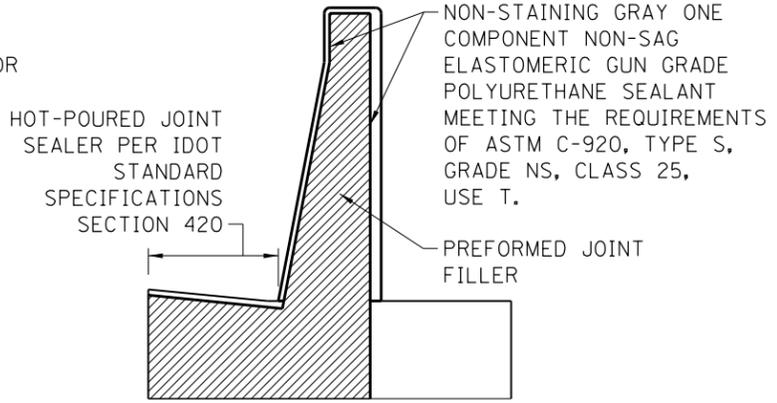

EXPANSION JOINT SECTION C-C

- NOTES:**
1. THIS REINFORCED CONCRETE TL-4 BARRIER HEIGHT TRANSITION IS USED TO VARY THE BARRIER HEIGHT FROM 44" TO 54". THE MINIMUM LENGTH OF INSTALLATION BETWEEN EXPANSION JOINTS SHALL BE 35'-0". BASIS OF DESIGN: IL TOLLWAY STRUCTURE DESIGN MANUAL.
  2. TOP SHOULDER EDGE OF BARRIER BASE GUTTER SHALL MATCH THE TOP OF SHOULDER ELEVATION.
  3. 1" DEEP CONTRACTION JOINTS SHALL BE CONSTRUCTED IN BOTH THE REINFORCED CONCRETE BARRIER WALL AND BASE. CONTRACTION JOINTS SHALL ALSO BE CONSTRUCTED AT BOTH SIDES OF ALL DRAINAGE STRUCTURES. SEE STANDARD C3 FOR REINFORCEMENT AROUND DRAINAGE STRUCTURES. MAXIMUM CONTRACTION JOINT SPACING SHALL BE 30'-0".
  4. CONTRACTION JOINTS SHALL BE FORMED BY A GROOVE 1/8", EITHER IN THE PLASTIC CONCRETE OR SAWED AFTER THE CONCRETE HAS SET.
  5. REINFORCEMENT BARS DESIGNATED "(E)" SHALL BE EPOXY COATED. ALL w(E) AND e(E) BARS SHALL BE CONTINUOUS WITH 2'-11" LAPS MIN. "E.F." DENOTES EACH FACE.
  6. REINFORCEMENT BARS BENDING DETAILS SHALL BE IN ACCORDANCE WITH THE "MANUAL OF STANDARD PRACTICES FOR DETAILING REINFORCED CONCRETE STRUCTURES", ACI 315, LATEST EDITION. REINFORCEMENT BARS BENDING DIMENSIONS ARE OUT TO OUT.

APPROVED BY: *Paul Kovacs* CHIEF ENGINEERING OFFICER  
DATE: 08/28/2020

DATE	REVISIONS
3-01-2022	REVISED NOTES
3-01-2021	REVISED REBAR LENGTH

CONCRETE SHOULDER BARRIER HEIGHT TRANSITION, SINGLE FACE, TYPE SF-54  
STANDARD C18-02