

Illinois Tollway Standard Drawing Revisions


Section H		Roadway Lighting	
Drawing	Modification Summary	Effective: 03-01-2026	
H1-14	LIGHT STANDARD FOUNDATION		
Sheet 1	Alternate anchor bolt detail added.		
Sheet 2	Drilled holes diameter revised to 1 1/8" and Center hole diameter revised to 10 13/16" in Isometric View		
Sheet 3	Alternate anchor bolt detail added.		
Sheet 10	Alternate anchor bolt detail added.		
H2-11	LIGHT STANDARD DETAILS		
Sheet 1	Replaced "TWIN" mast arm with "DUAL" mast arm in the light standard detail. Added a new detail and note addressing the nomenclature for labeling a light standard .		
Sheet 3	Revised the #6 bare copper ground wire from the ground lug to the fixture to a #10 insulated ground wire.		
H5-07	SERVICE POLE AND PEDESTAL DETAILS		
Sheet 1	Added a new detail and note addressing the nomenclature for labeling an electrical service pedestal.		
H6-07	EXTERIOR CONTROL CONSOLE DETAILS		
Sheet 1	Added a new detail and note addressing the nomenclature for labeling an exterior control console.		
H7-05	EXTERIOR CONTROL CONSOLE FOUNDATION DETAILS		
Sheet 1	Note 9, 10, 11, and 12.		
Sheet 2	Pile spacing added and Bill of Material updated to include HP Pile pay items.		
	Class "SI" concrete quantity revised to 5.5 Cu. Yd. Vertical dimension revised to 4'-4".		
	Added reference to notes 9, 10 and 11 on the Section A-A detail.		
H8-04	INTERIOR CONTROL CONSOLE DETAILS		
Sheet 1	Added a new detail addressing the nomenclature for labeling an interior control console.		
H16-03	MAST ARM CABLE ASSEMBLY (DUAL MAST ARM)		
Sheet 1	Replaced "TWIN" mast arm with "DUAL" mast arm. Revised NOTE 3.		

Illinois Tollway Standard Drawing Revisions


Section H		Roadway Lighting	
Drawing	Modification Summary	Effective: 03-01-2026	
H17-03	MAST ARM CABLE ASSEMBLY (SINGLE MAST ARM)		
Sheet 1	Revised NOTE 3.		
H18-03	PARKING LOT LIGHT FOUNDATION DETAILS		
Sheet 1	Alternate anchor bolt detail added.		




New Sheet

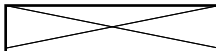


Retired Standard

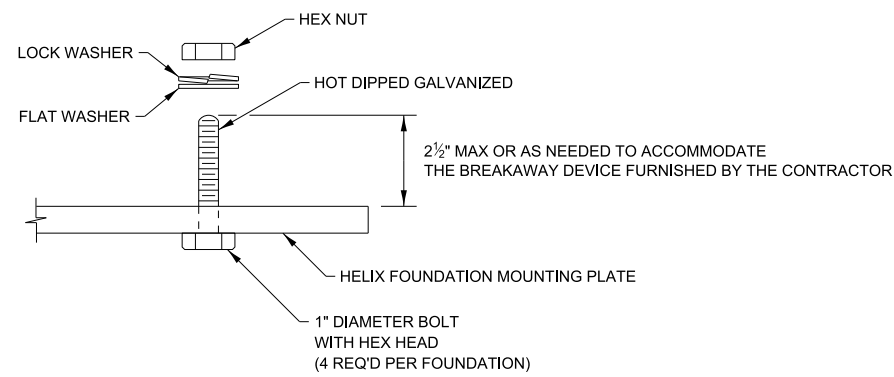

BASE ATTACHMENT DETAIL

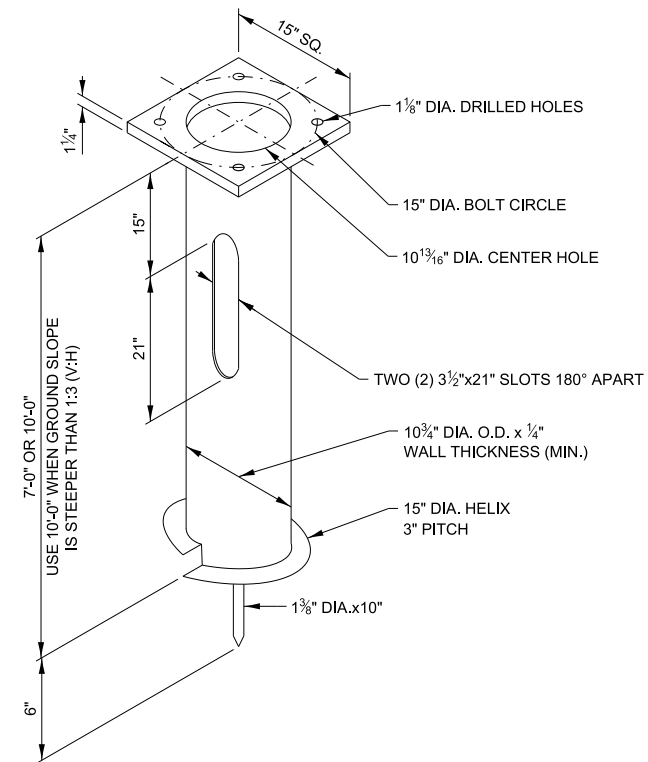

ISOMETRIC

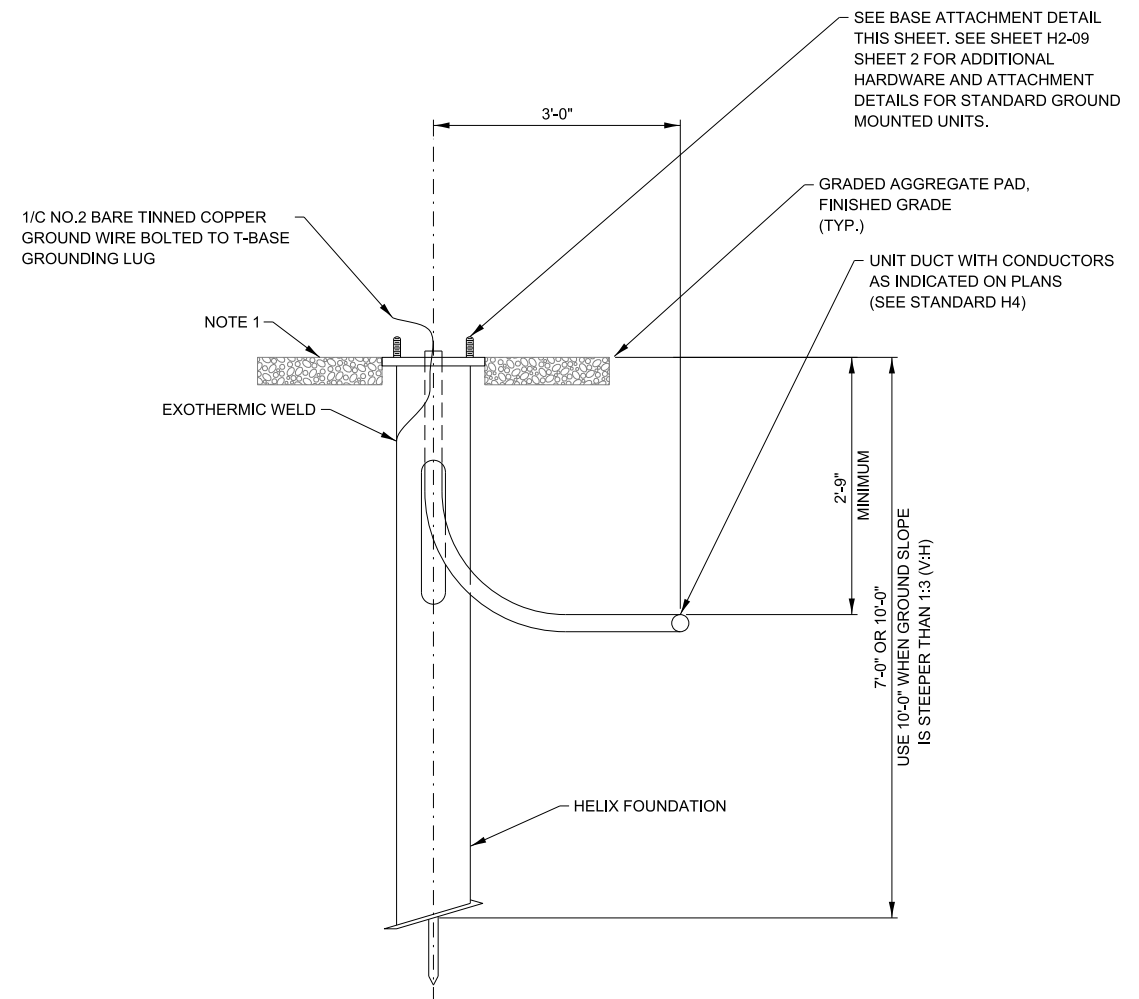

ELEVATION

**LIGHT STANDARD FOUNDATION DETAILS - HELIX
(GROUND MOUNTED UNITS)**







NOTE:
SEE SHEET 1 OF THIS SERIES FOR NOTES.

APPROVED BY:
Manar Nashif
CHIEF ENGINEERING OFFICER

DATE:
03/01/2026



**LIGHT STANDARD
FOUNDATION**

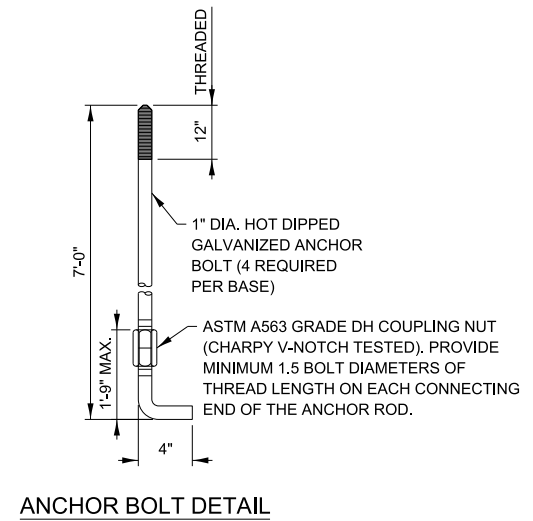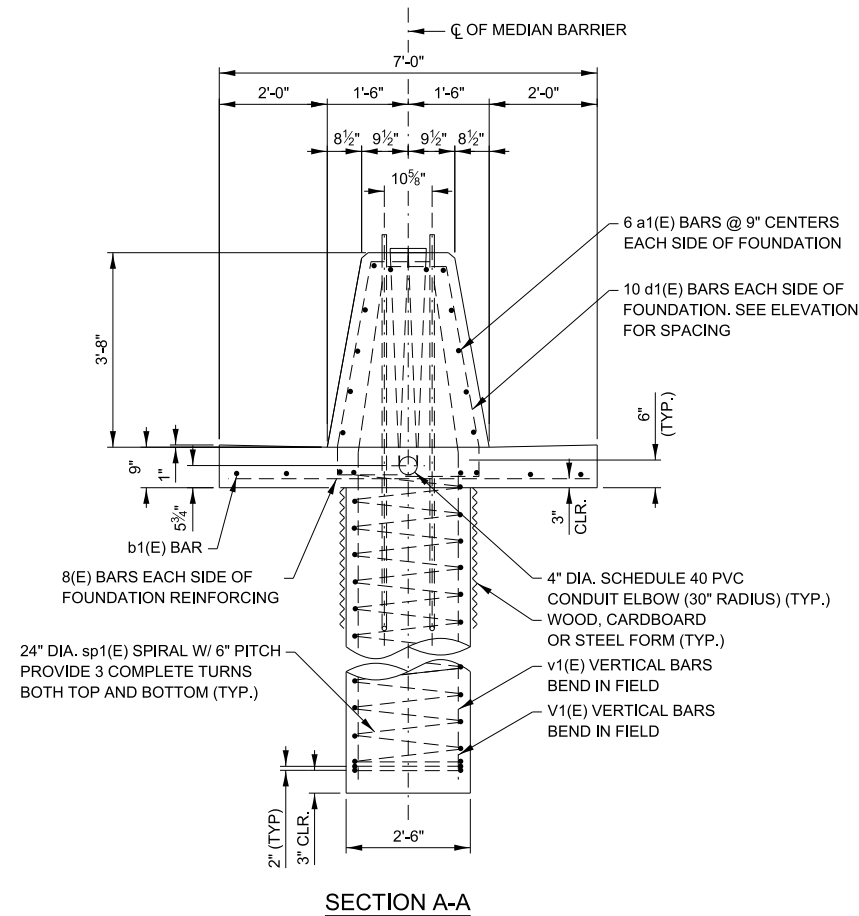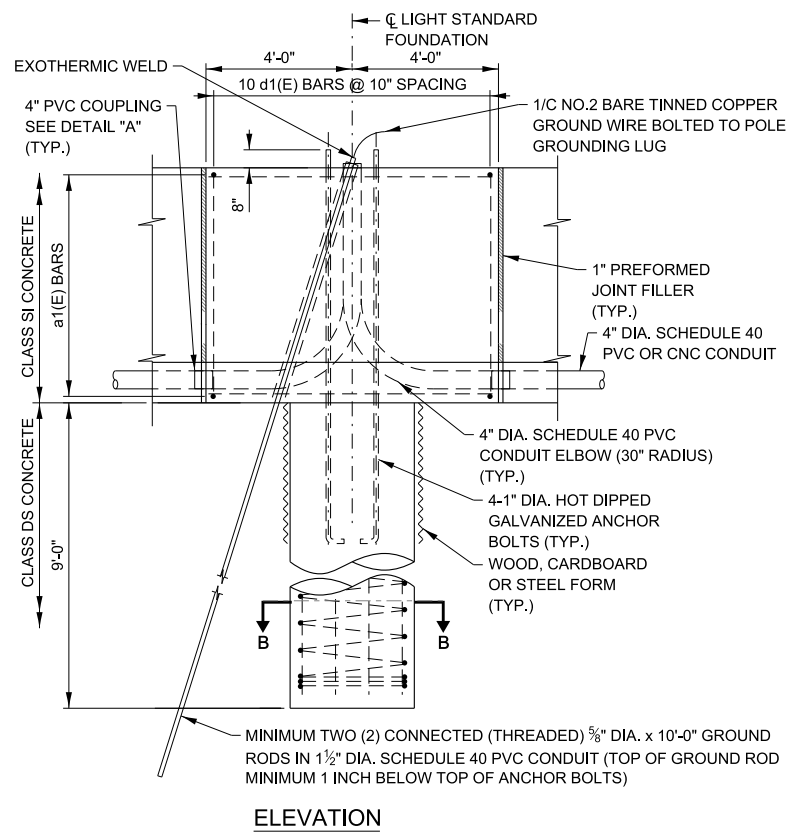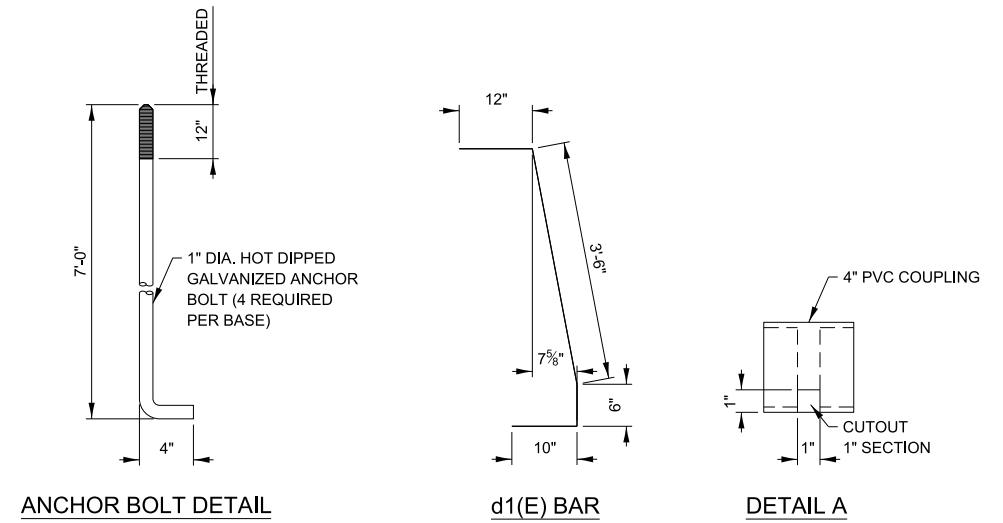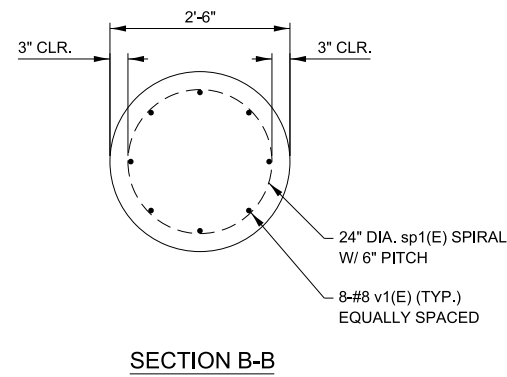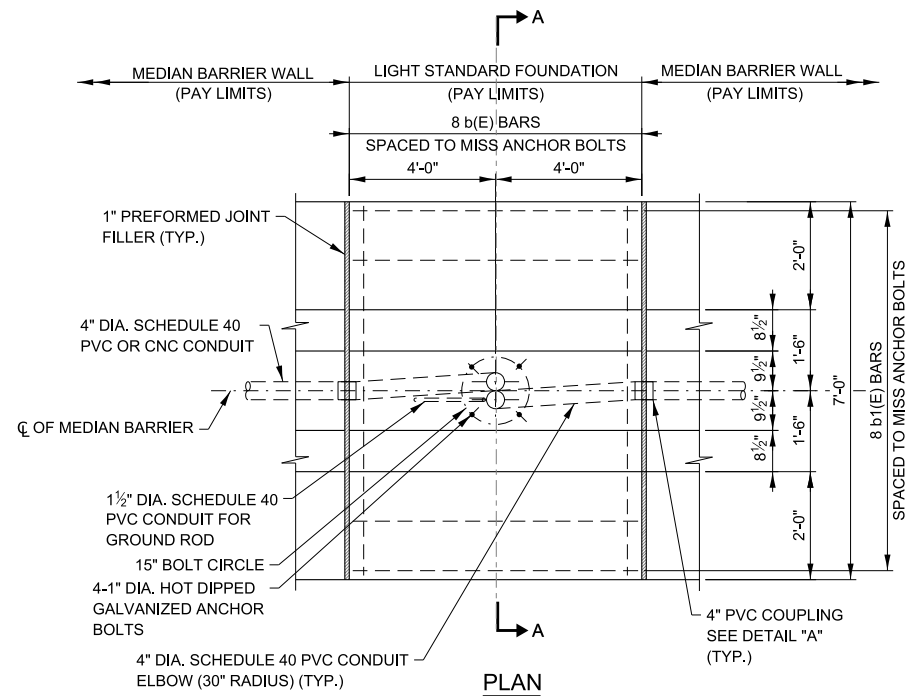








REINFORCEMENT BARS SCHEDULE					
BAR	NO.	SIZE	LENGTH	WT. LB.	SHAPE
a1(E)	12	#4	7'-6"	60	—
b(E)	8	#4	6'-6"	35	—
b1(E)	8	#4	7'-8"	41	—
d1(E)	20	#4	5'-10"	78	⌋
sp1(E)	1	#4	*	99	⌋
v1(E)	8	#8	11'-9"	251	—

* SEE SECTION A-A

- NOTES:**
- SEE SHEET 1 OF THIS SERIES FOR NOTES.
 - FOR SLIP FORM, SEE SHEET 6 OF THIS SERIES.



LIGHT STANDARD FOUNDATION

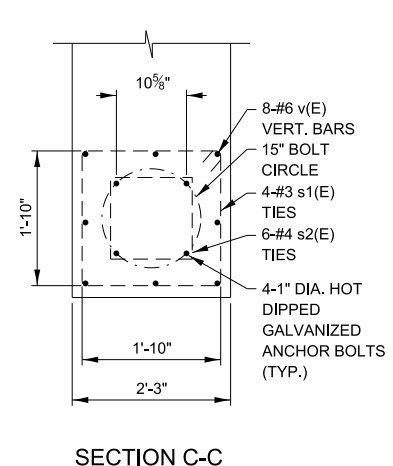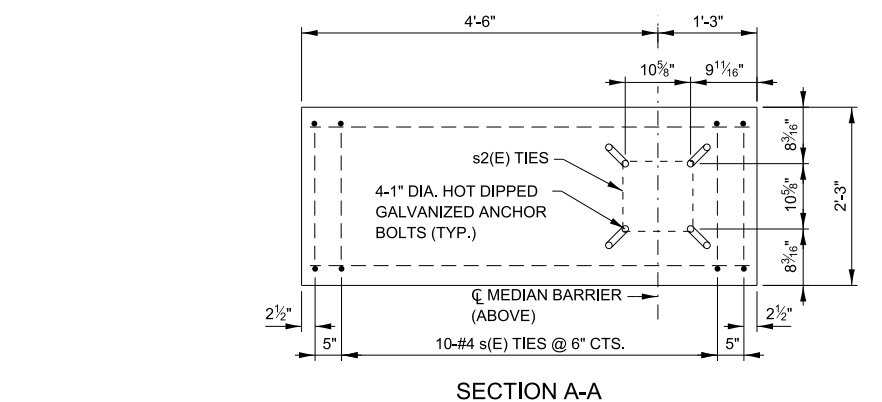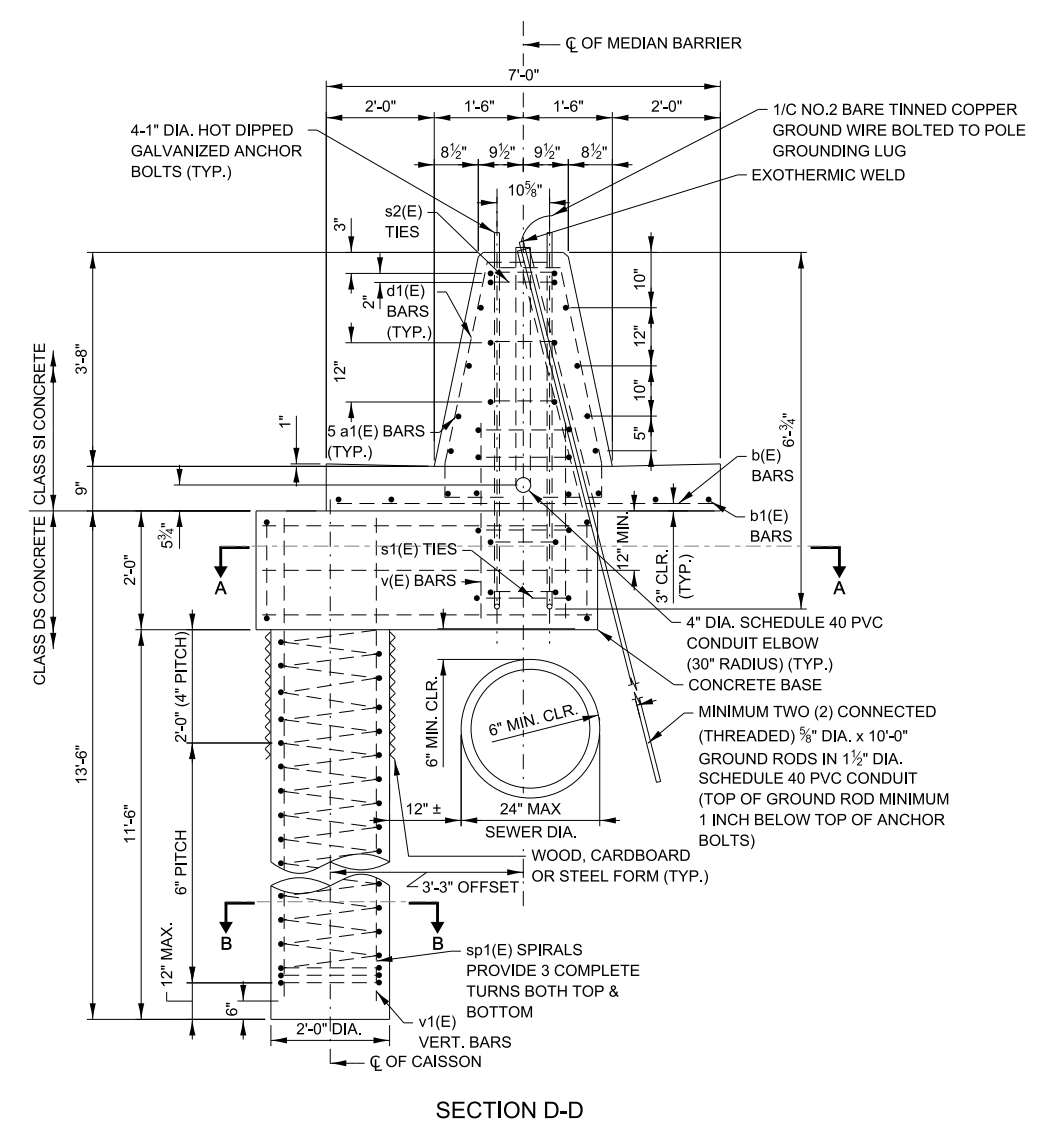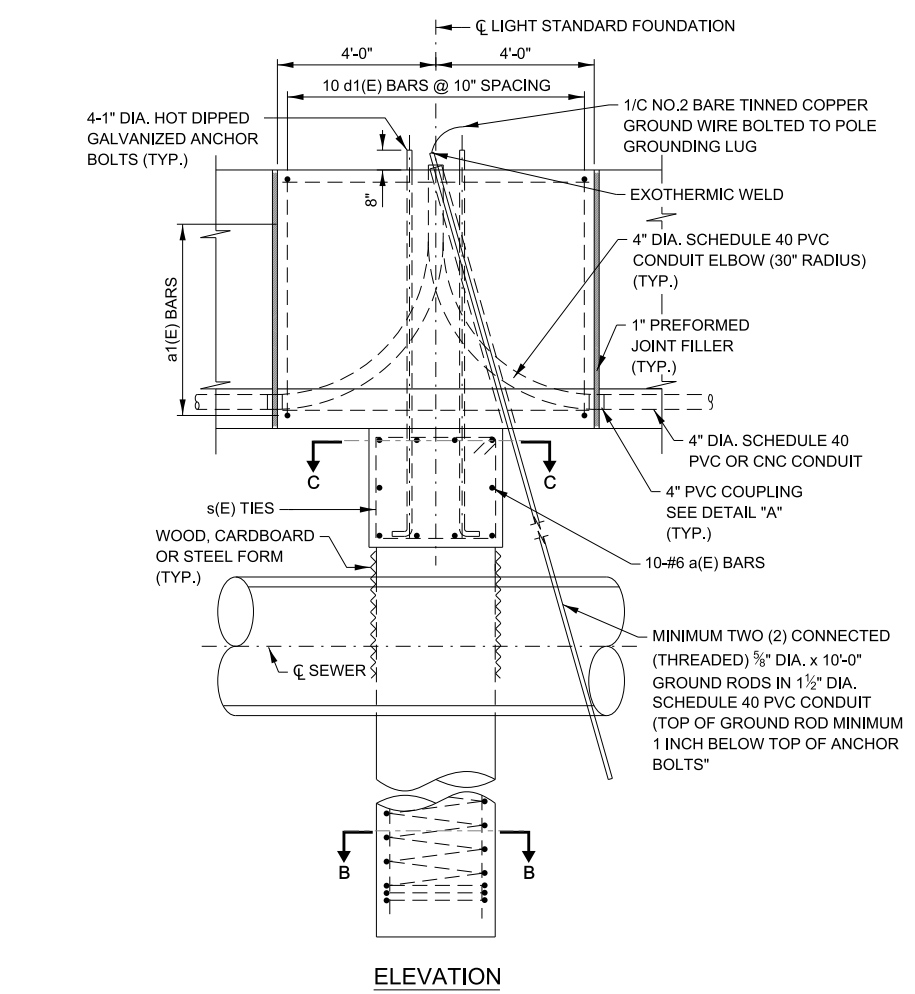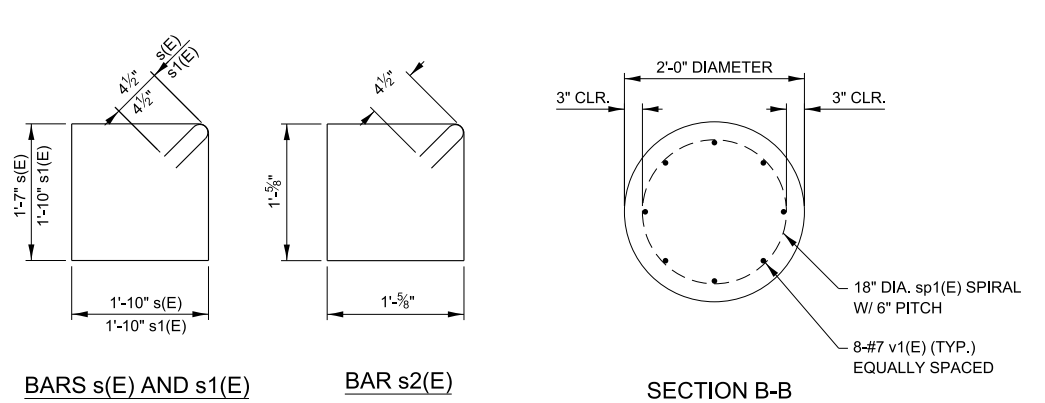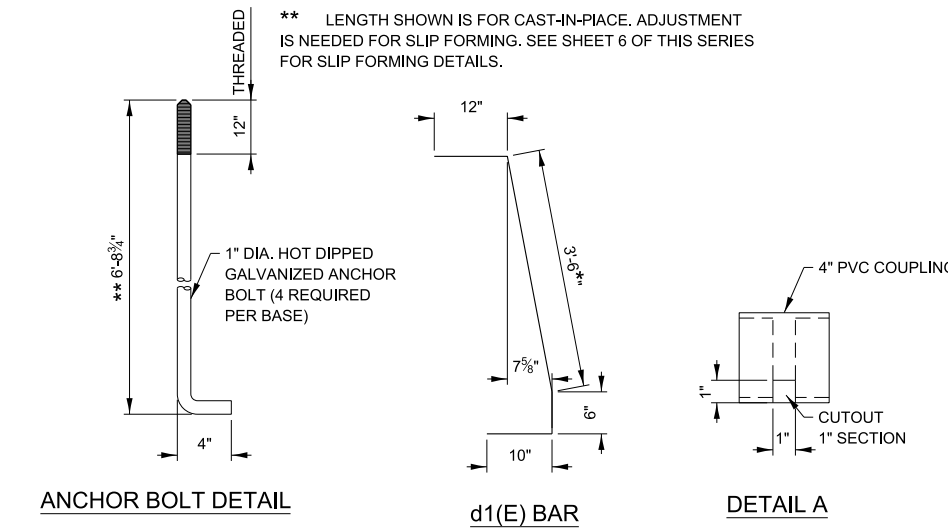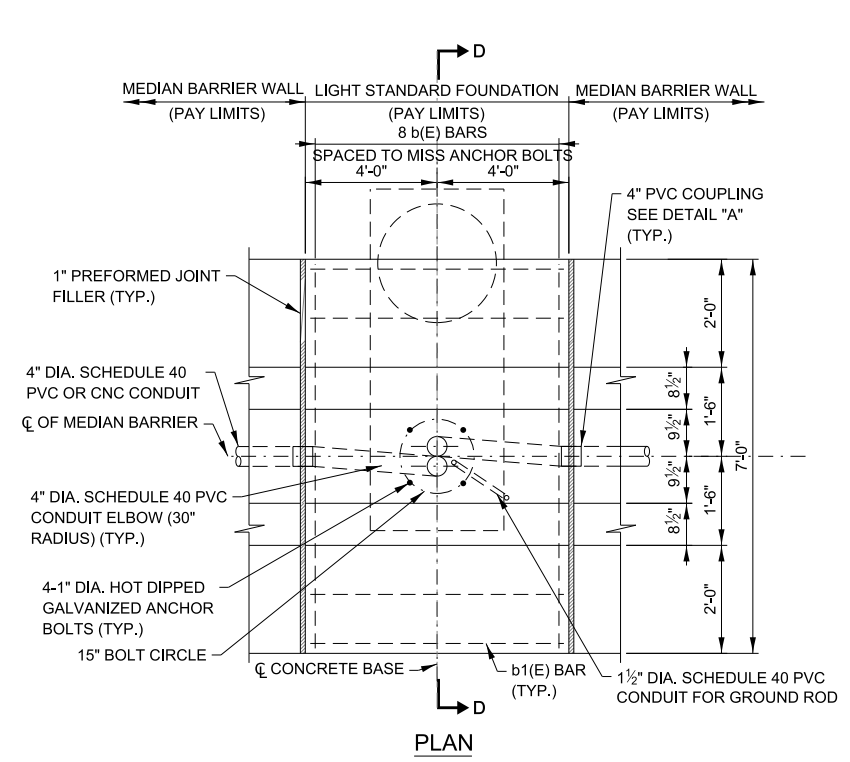

REINFORCEMENT BARS SCHEDULE					
BAR	NO.	SIZE	LENGTH	WT. LB.	SHAPE
a(E)	10	#6	5'-6"	83	—
a1(E)	10	#4	7'-6"	50	—
b(E)	8	#4	6'-6"	35	—
b1(E)	8	#4	7'-8"	41	—
d1(E)	20	#4	5'-10"	78	⌋
s(E)	12	#4	7'-7"	61	□
s1(E)	4	#4	8'-1"	22	□
s2(E)	6	#4	5'-0"	20	□
sp1(E)	1	#4	*	92	⌋
v(E)	8	#6	3'-2"	38	—
v1(E)	8	#7	12'-6"	205	—

* SEE D-D


**LIGHT STANDARD FOUNDATION DETAILS - MEDIAN BARRIER
(TYPE 2 OFFSET CAISSON, 44" BARRIER)**

- NOTES:**
- SEE SHEET 1 OF THIS SERIES FOR NOTES.
 - FOR SLIP FORM, SEE SHEET 6 OF THIS SERIES.







APPROVED BY: *Manar Nashif*
CHIEF ENGINEERING OFFICER
DATE: 03/01/2026

LIGHT STANDARD FOUNDATION

VERSION: 2026-03	STANDARD: H1-14	SHEET: 4 OF 10
---------------------	--------------------	-------------------

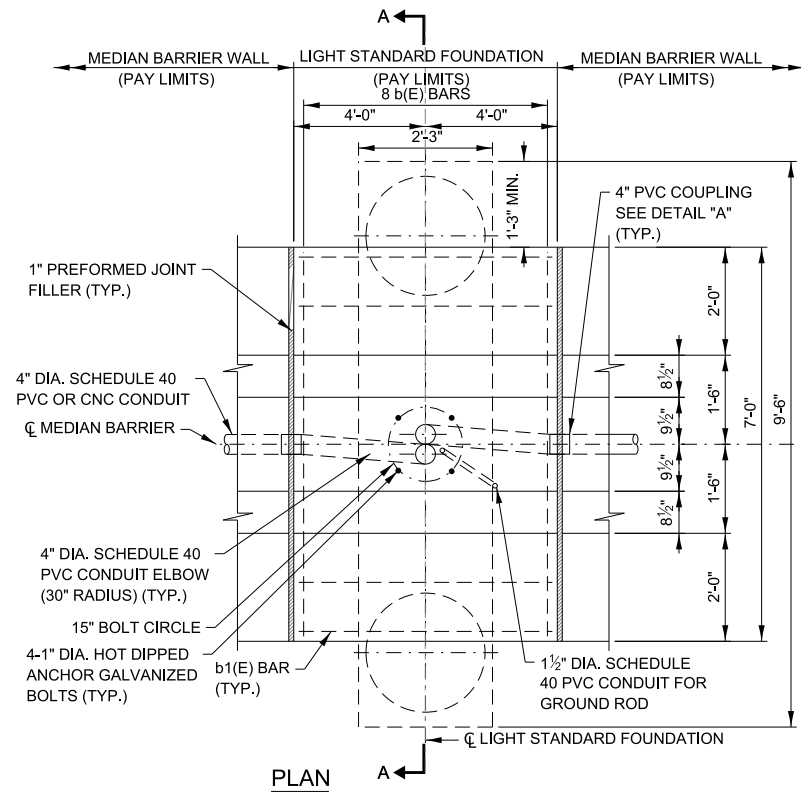

** LENGTH SHOWN IS FOR CAST-IN-PLACE. ADJUSTMENT IS NEEDED FOR SLIP FORMING. SEE SHEET 6 OF THIS SERIES FOR SLIP FORMING DETAILS.

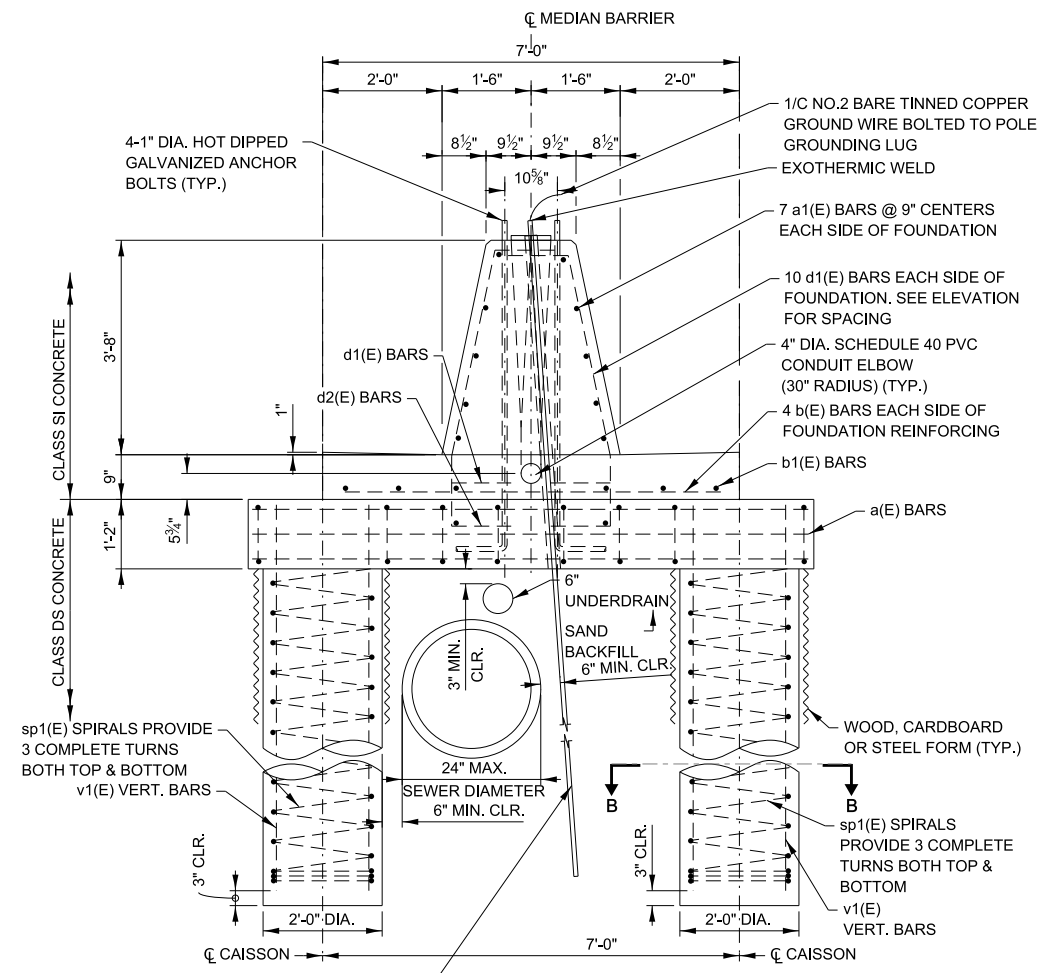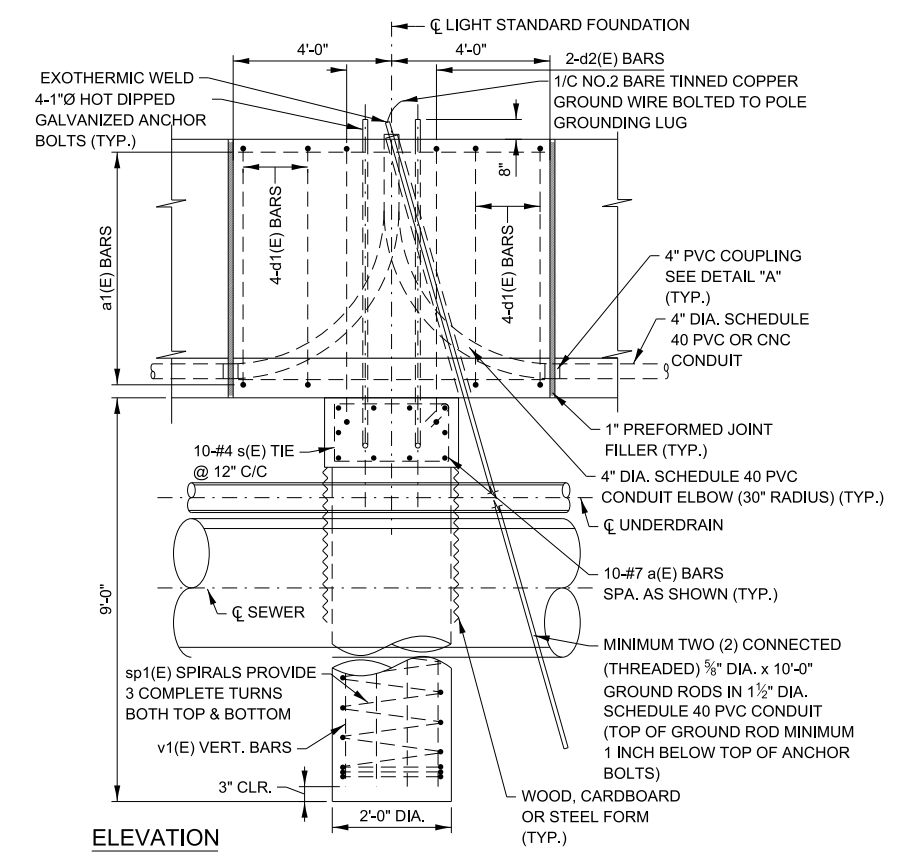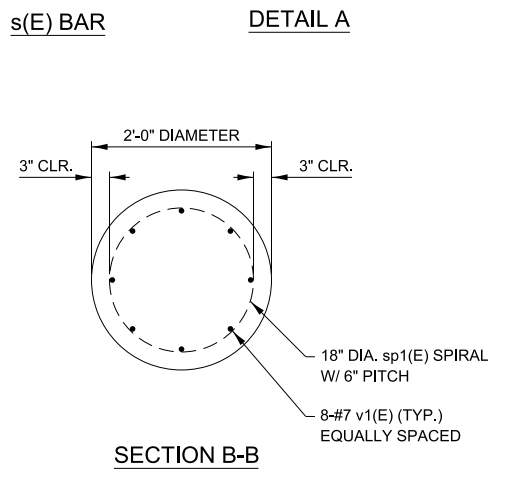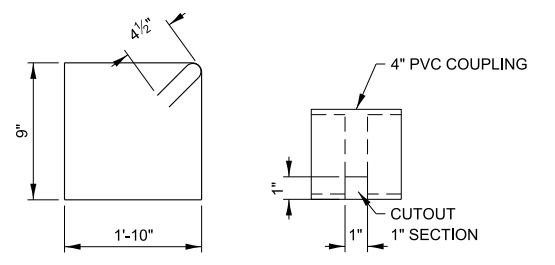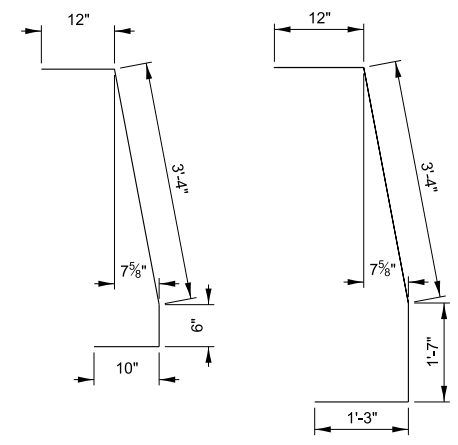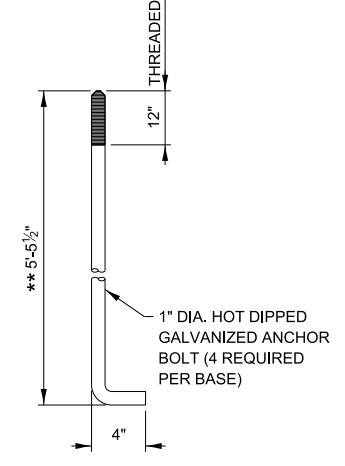

REINFORCEMENT BARS SCHEDULE					
BAR	NO.	SIZE	LENGTH	WT. LB.	SHAPE
a(E)	10	#7	9'-0"	184	—
a1(E)	14	#4	7'-6"	70	—
b(E)	8	#4	6'-6"	35	—
b1(E)	4	#4	7'-8"	21	—
d1(E)	16	#4	5'-8"	62	┌
d2(E)	4	#4	7'-2"	20	┌
s(E)	10	#4	5'-11"	40	□
sp1(E)	2	#4	*	134	⊞
v1(E)	16	#7	9'-9"	319	—

* SEE ELEVATION




- NOTES:**
- SEE SHEET 1 OF THIS SERIES FOR NOTES.
 - FOR SLIP FORM, SEE SHEET 6 OF THIS SERIES.

APPROVED BY: *Manar Nashif* DATE: 03/01/2026
 CHIEF ENGINEERING OFFICER

LIGHT STANDARD FOUNDATION DETAILS - MEDIAN BARRIER (TYPE 3 STRADDLED CAISSON, 44" BARRIER)



LIGHT STANDARD FOUNDATION

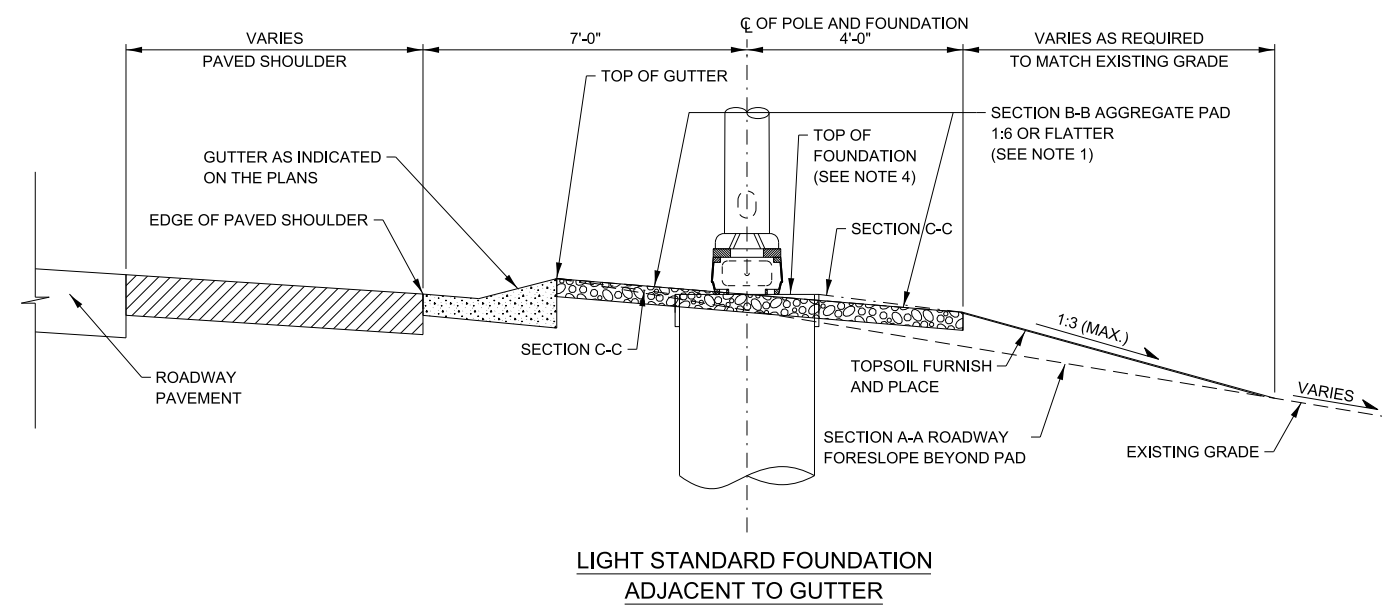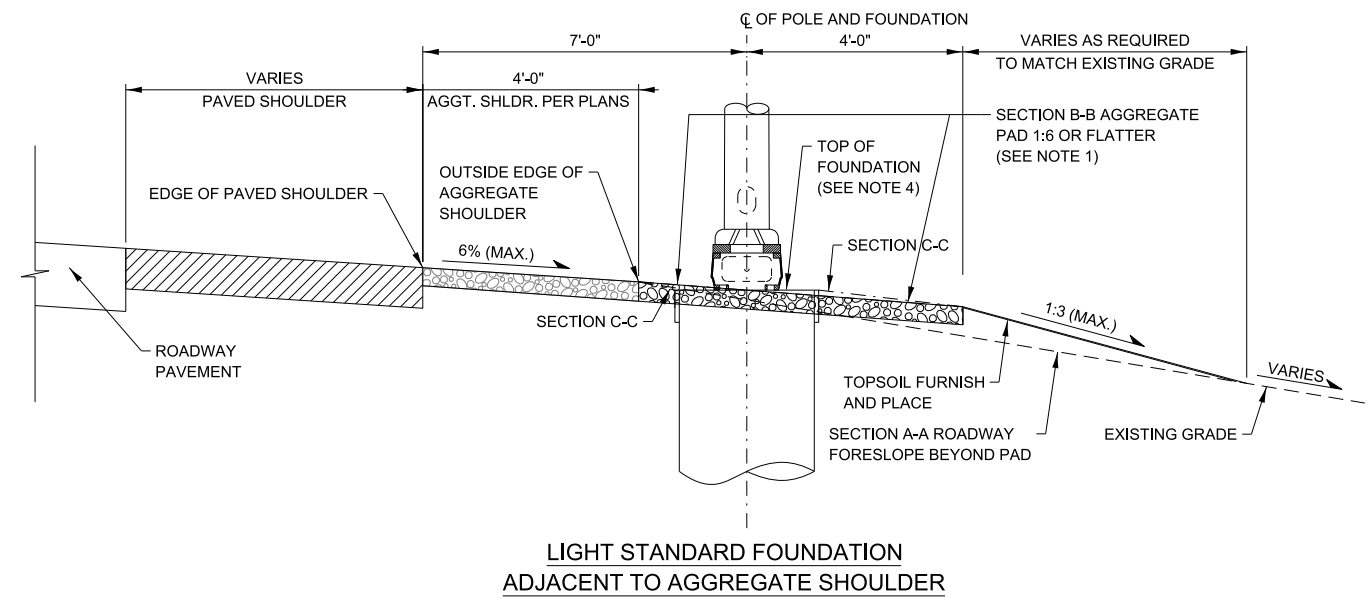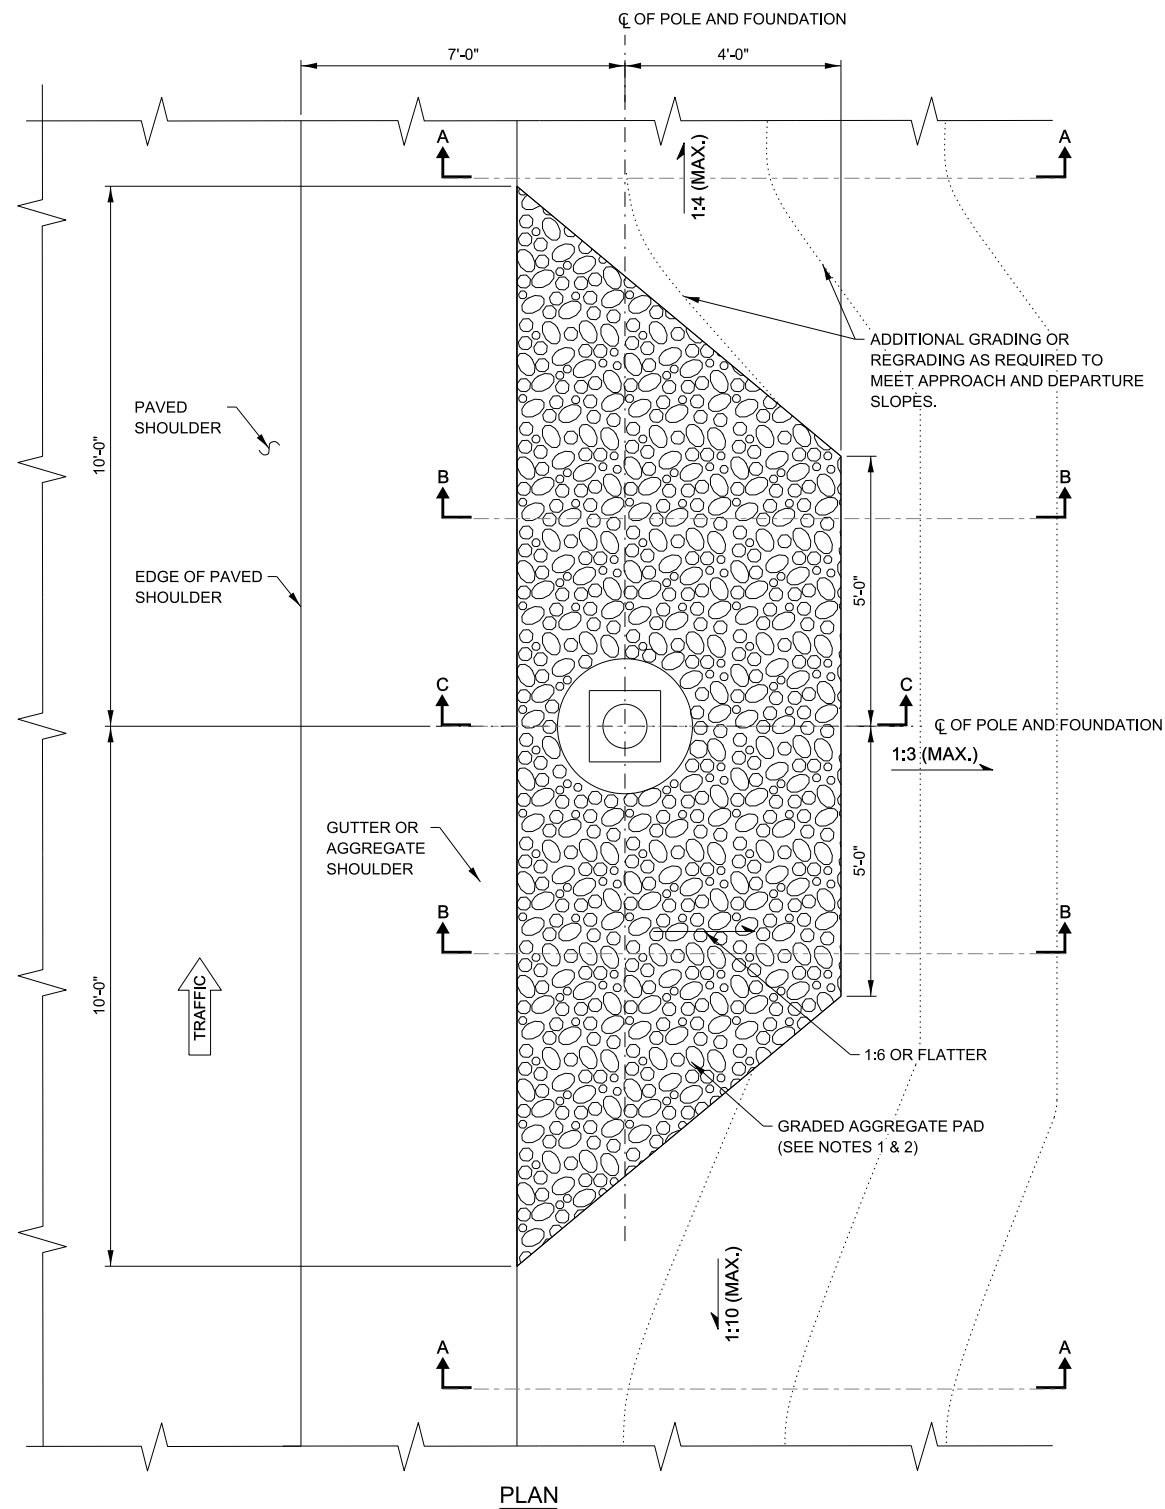

LIGHT STANDARD FOUNDATION DETAILS - GRADING W/ FORESLOPE
(GROUND MOUNTED UNITS)



APPROVED BY: *Manar Nashif*
CHIEF ENGINEERING OFFICER

DATE: 03/01/2026

NOTE:
1. SEE SHEET 1 OF THIS SERIES FOR NOTES.



LIGHT STANDARD
FOUNDATION

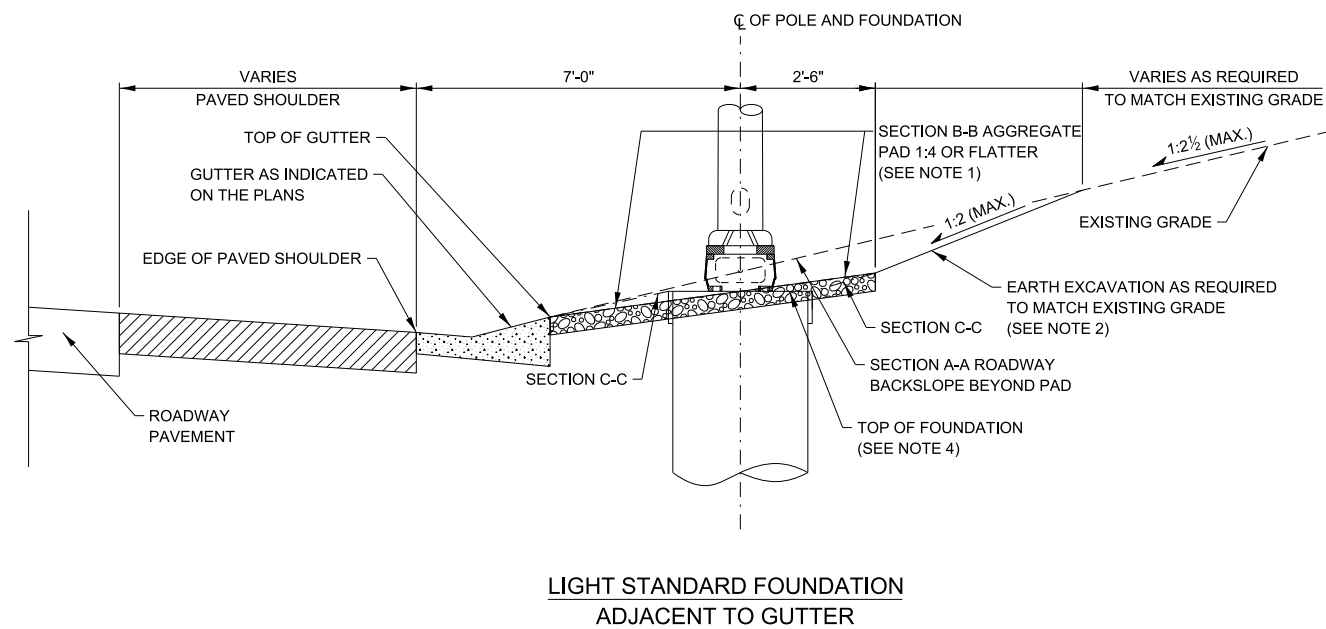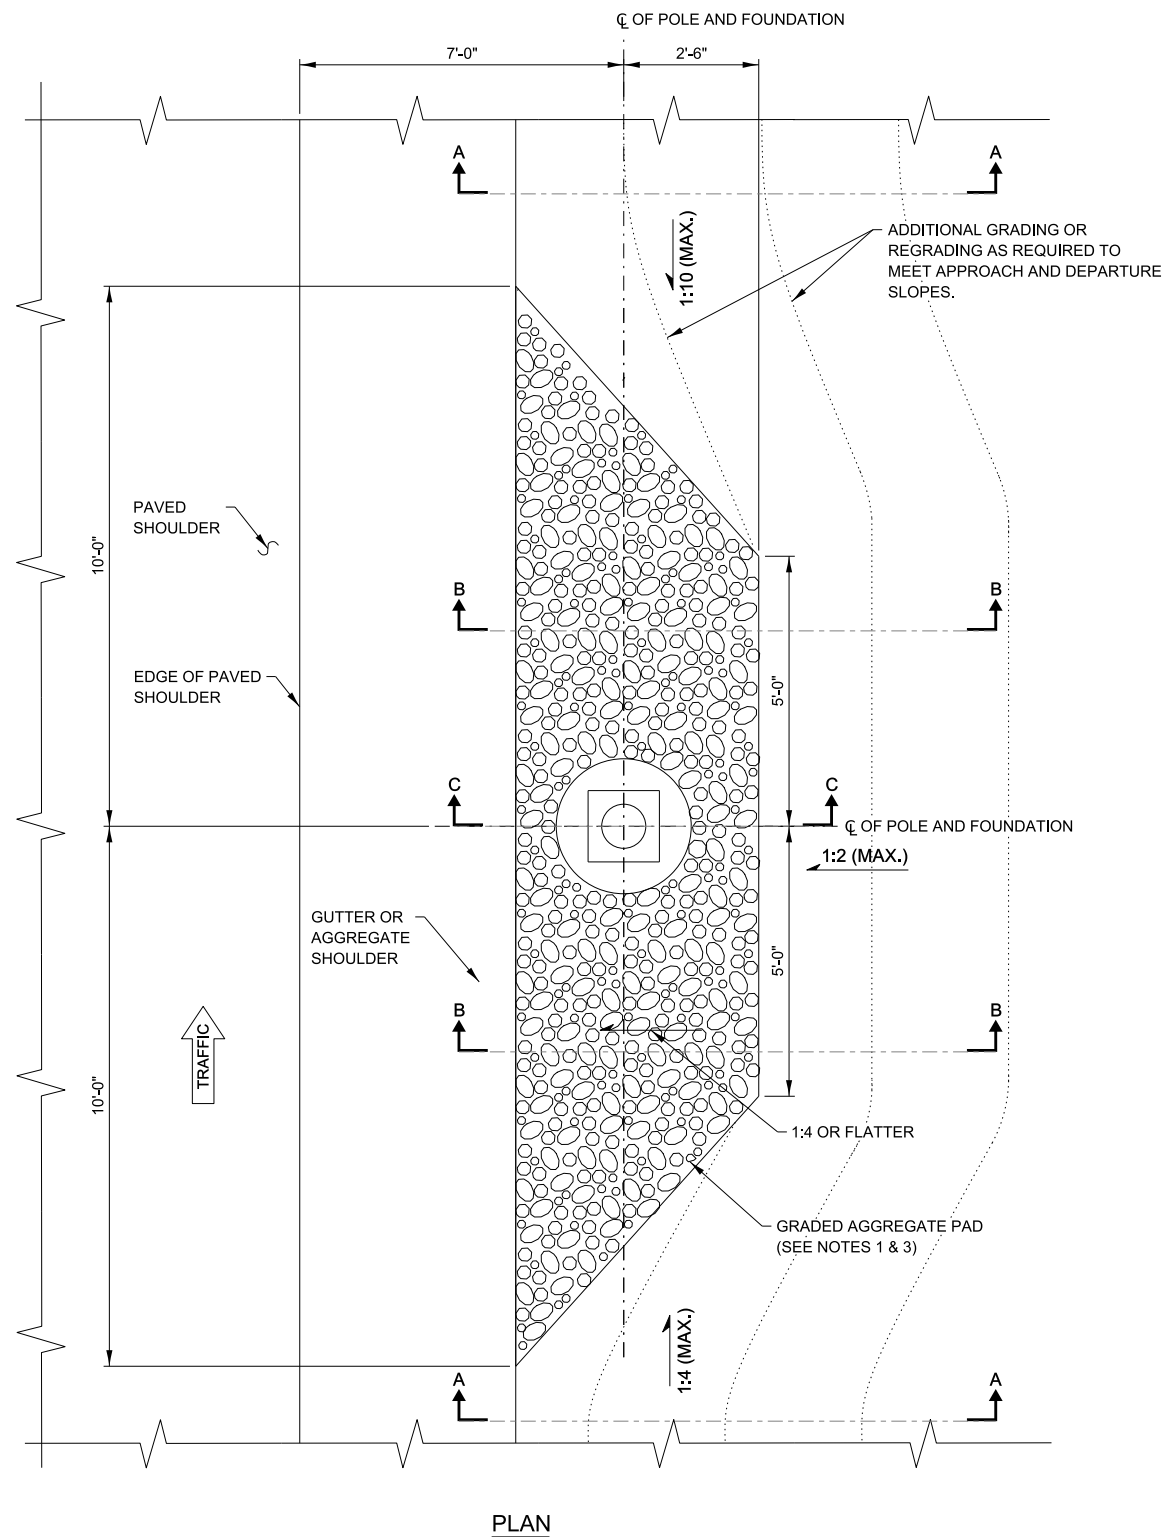

LIGHT STANDARD FOUNDATION DETAILS - GRADING W/ BACKSLOPE
(GROUND MOUNTED UNITS)


NOTE:
1. SEE SHEET 1 OF THIS SERIES FOR NOTES.

APPROVED BY:
Manar Nashif
CHIEF ENGINEERING OFFICER


DATE:
03/01/2026

LIGHT STANDARD FOUNDATION


VERSION: 2026-03	STANDARD: H1-14	SHEET: 8 OF 10
---------------------	--------------------	-------------------

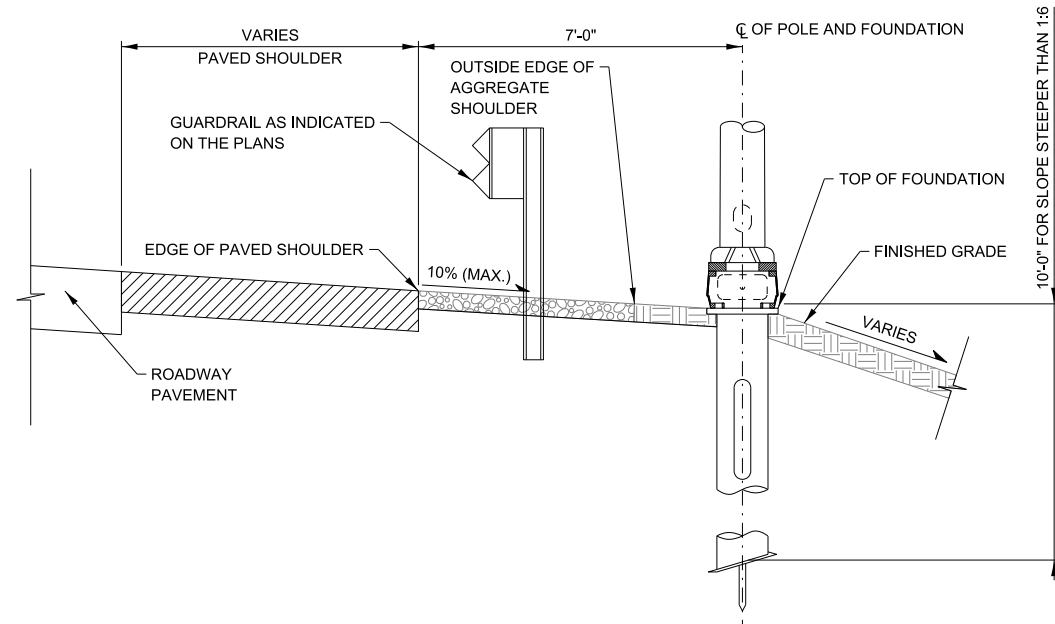


LIGHT STANDARD FOUNDATION - HELIX
ADJACENT TO AGGREGATE SHOULDER

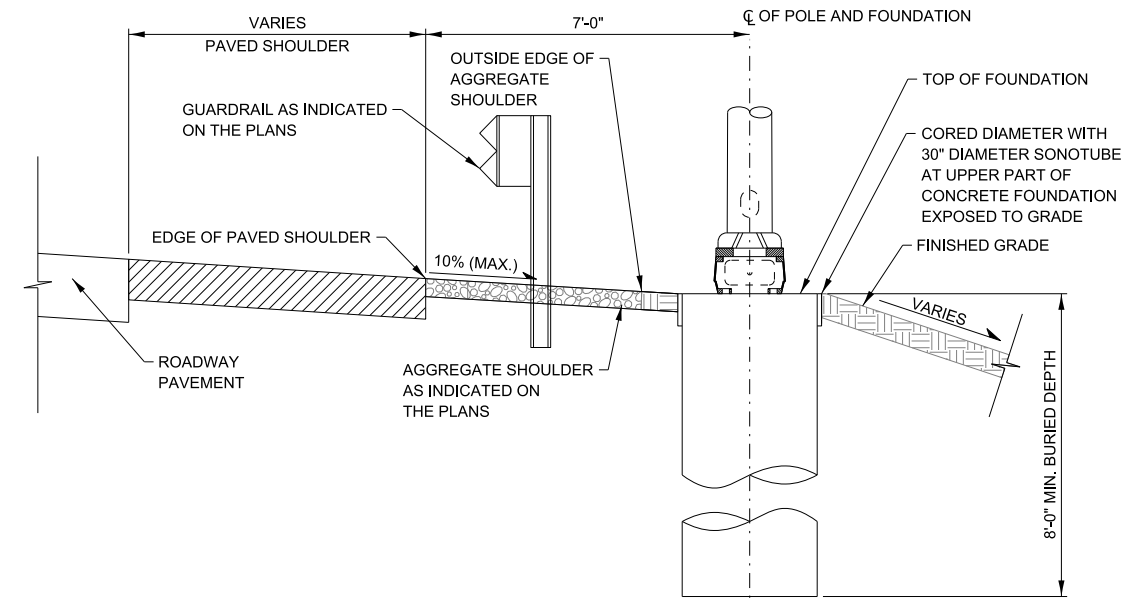

LIGHT STANDARD FOUNDATION - CONCRETE
ADJACENT TO AGGREGATE SHOULDER

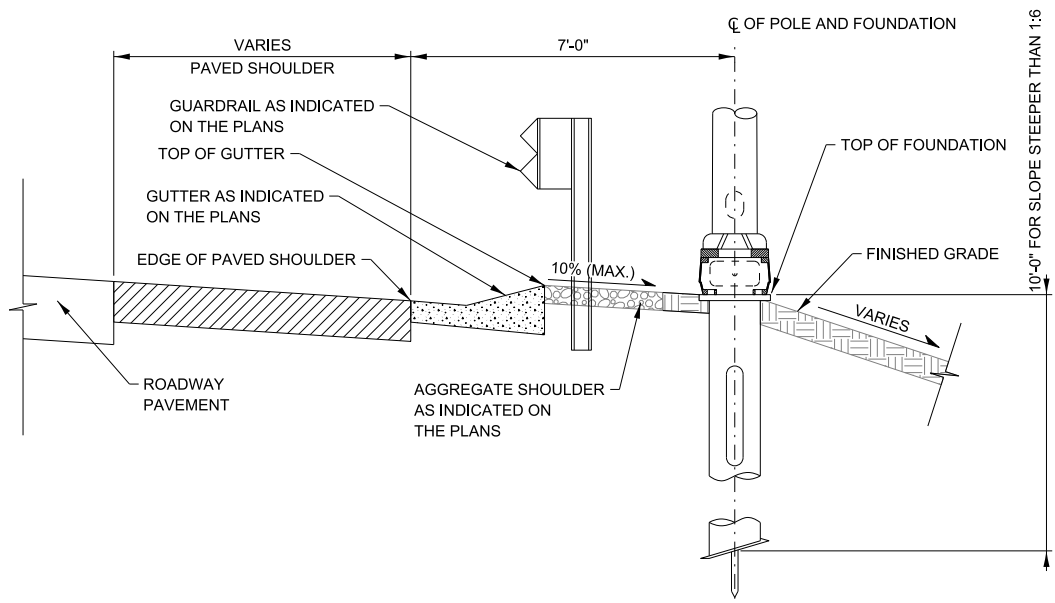

LIGHT STANDARD FOUNDATION - HELIX
ADJACENT TO GUTTER

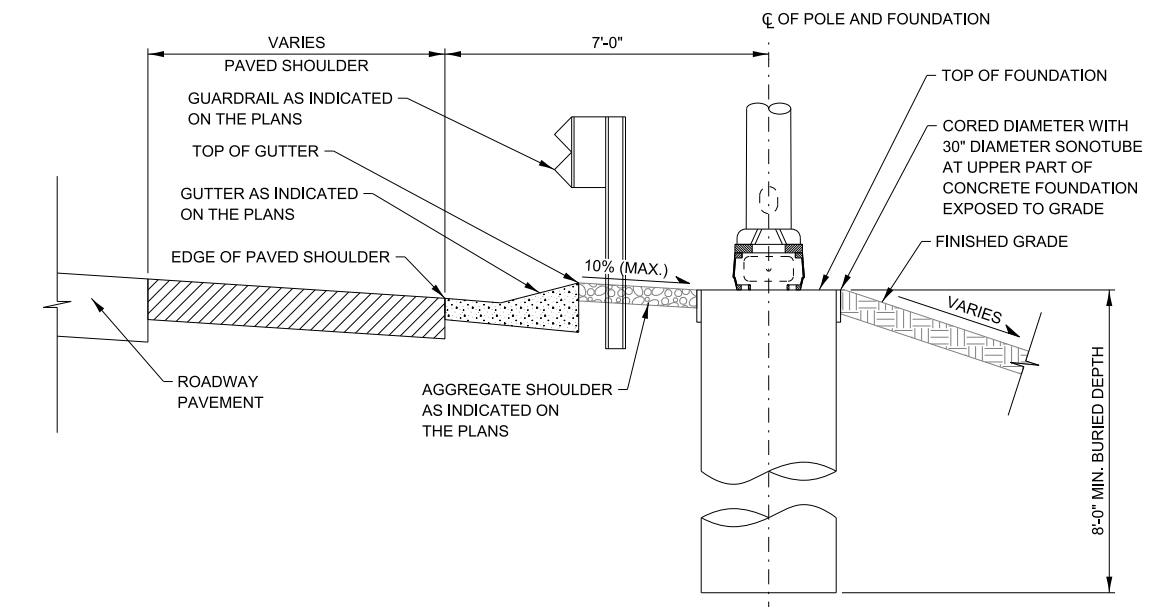

LIGHT STANDARD FOUNDATION - CONCRETE
ADJACENT TO GUTTER


LIGHT STANDARD FOUNDATION DETAILS - ADJACENT TO GUARDRAIL
(GROUND MOUNTED UNITS)

APPROVED BY: *Manar Nashif*
CHIEF ENGINEERING OFFICER
DATE: 03/01/2026

NOTE:
1. SEE SHEET 1 OF THIS SERIES FOR NOTES.










LIGHT STANDARD
FOUNDATION

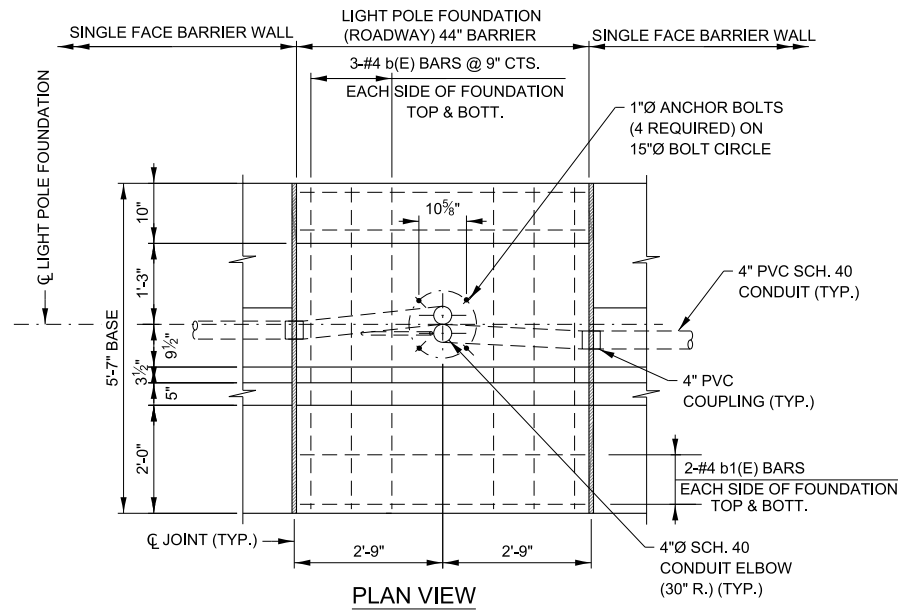

- NOTES:**
1. ALL BARS SHALL BE EPOXY COATED.
 2. CONCRETE, REINFORCEMENT BARS, ANCHOR BOLTS, AND ALL OTHER COMPONENTS OF THE LIGHT POLE FOUNDATION ARE INCLUDED IN THE COST OF LIGHT POLE FOUNDATION (ROADWAY) 44\"/>

REINFORCING BAR SCHEDULE					
BAR	NO.	SIZE	LENGTH	WT. LBS.	SHAPE
a1(E)	12	#4	5'-0"	40	—
b(E)	12	#4	5'-1"	41	—
b1(E)	8	#4	5'-2"	28	—
d1(E)	6	#4	6'-11"	28	⌋
d2(E)	6	#4	7'-0"	27	⌋
sp1(E)	*	#4	*	97	⌋
v1(E)	8	#8	12'-6"	267	⌋

* SEE SECT. A-A

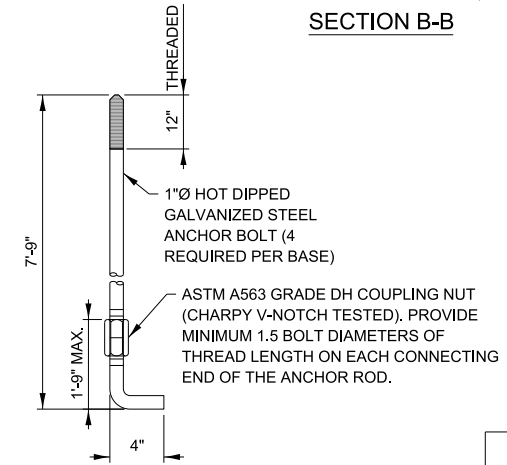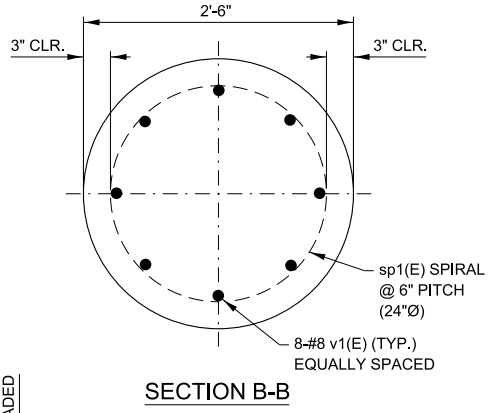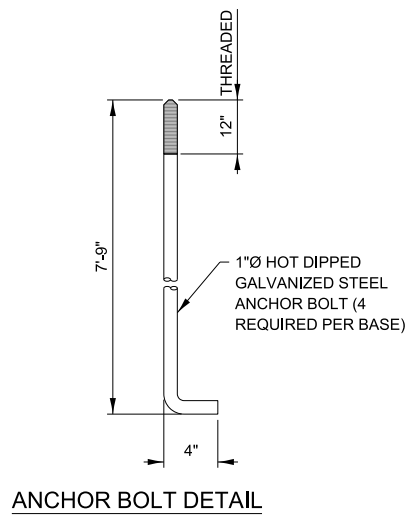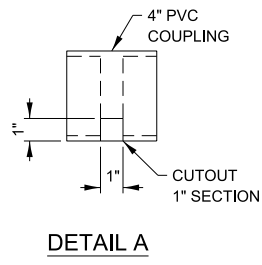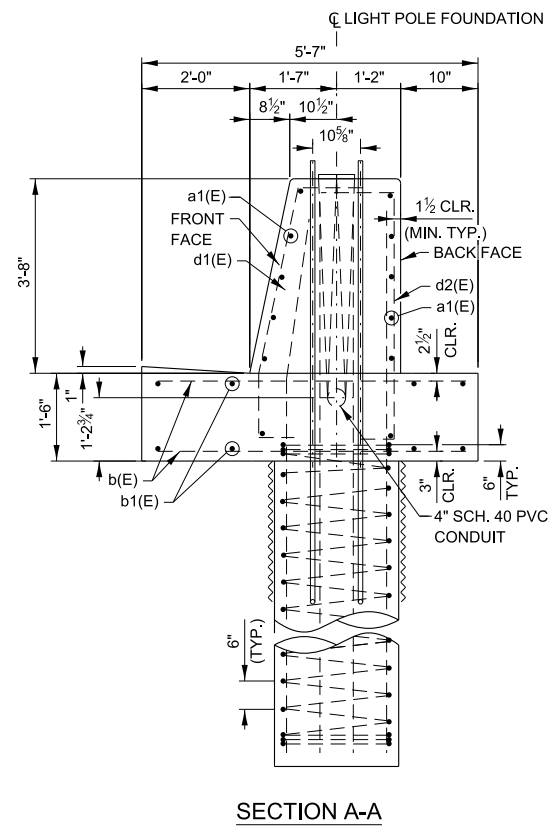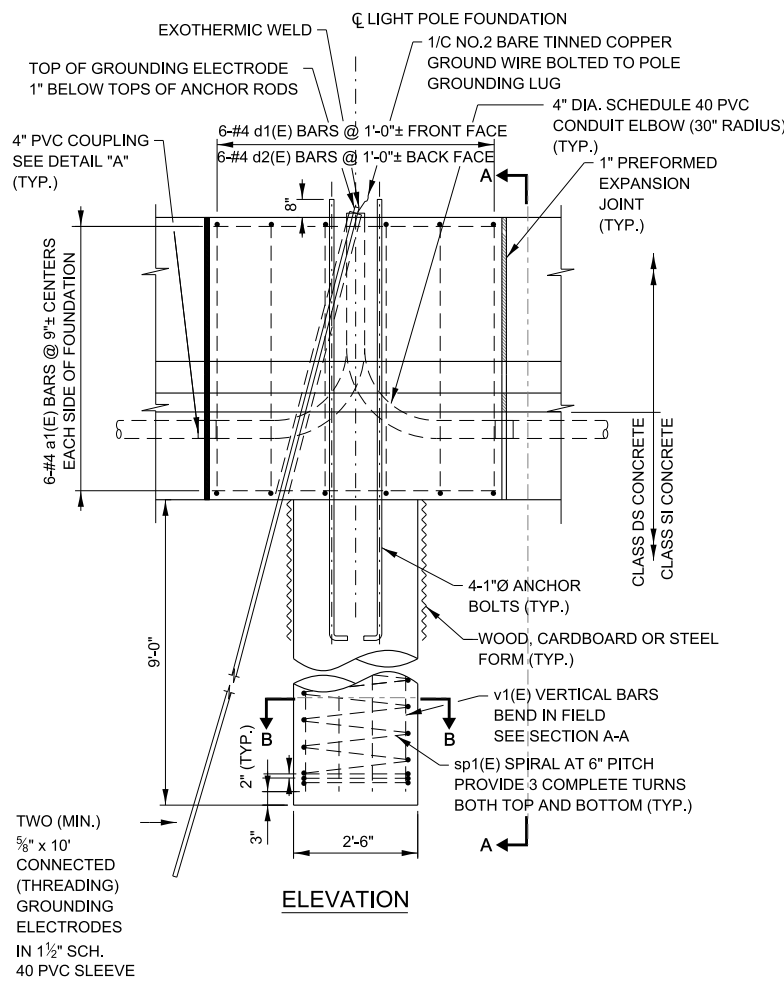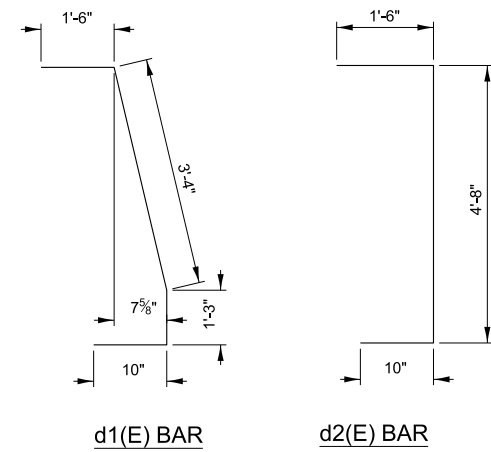


LIGHT STANDARD FOUNDATION DETAILS - SINGLE FACE BARRIER


APPROVED BY: *Manar Nashif*
 CHIEF ENGINEERING OFFICER
 DATE: 03/01/2026

LIGHT STANDARD FOUNDATION


VERSION: 2026-03 STANDARD: H1-14 SHEET: 10 OF 10

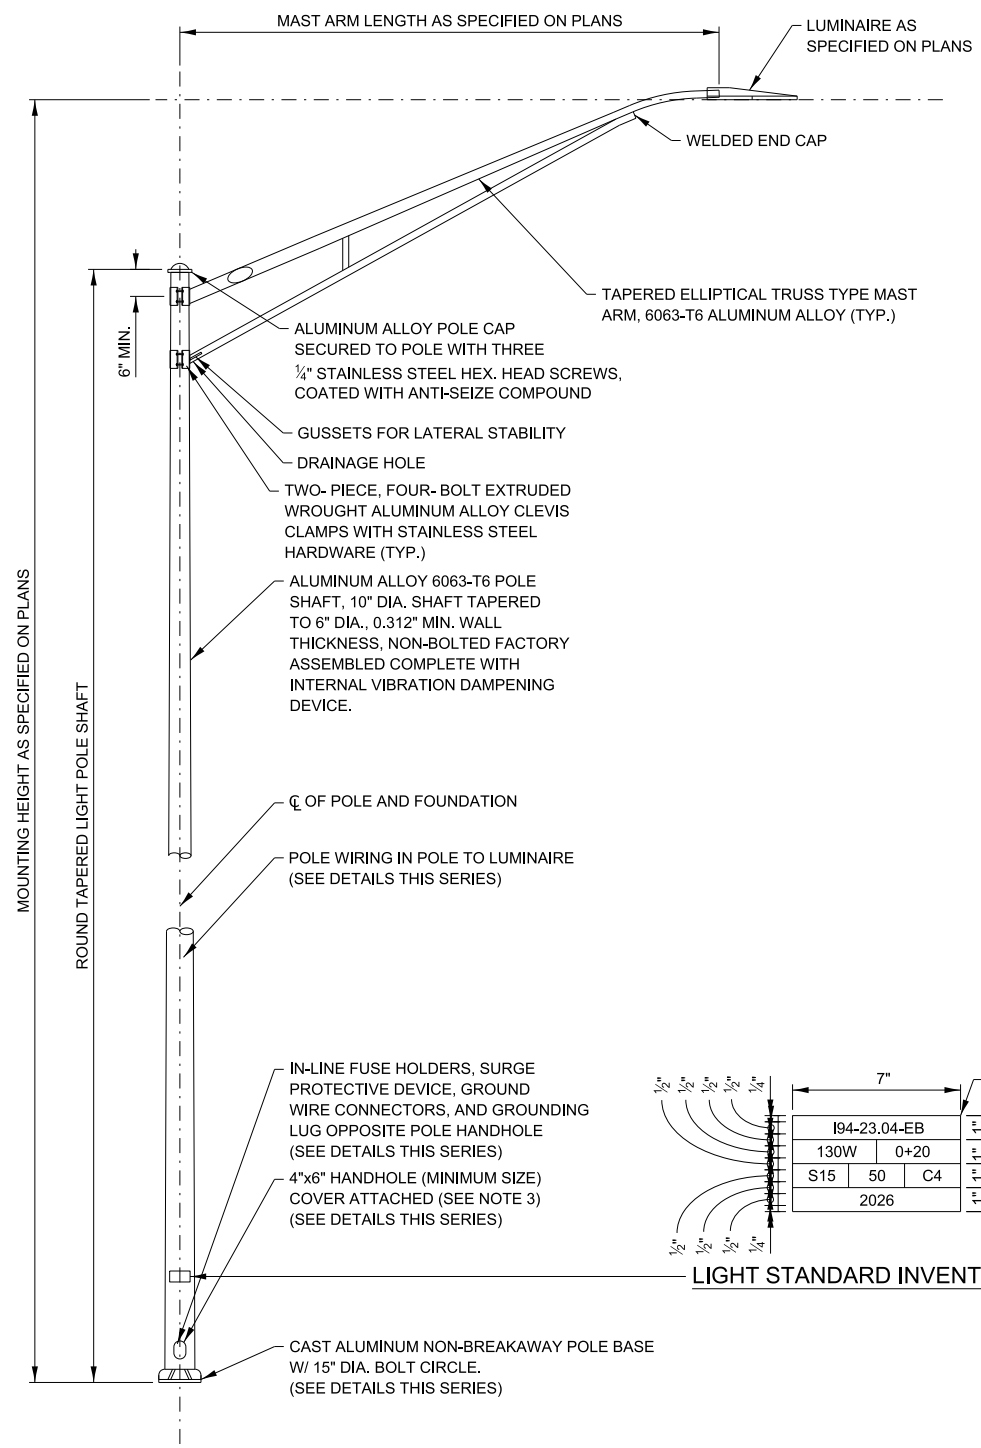

LIGHT STANDARD - SINGLE MAST ARM

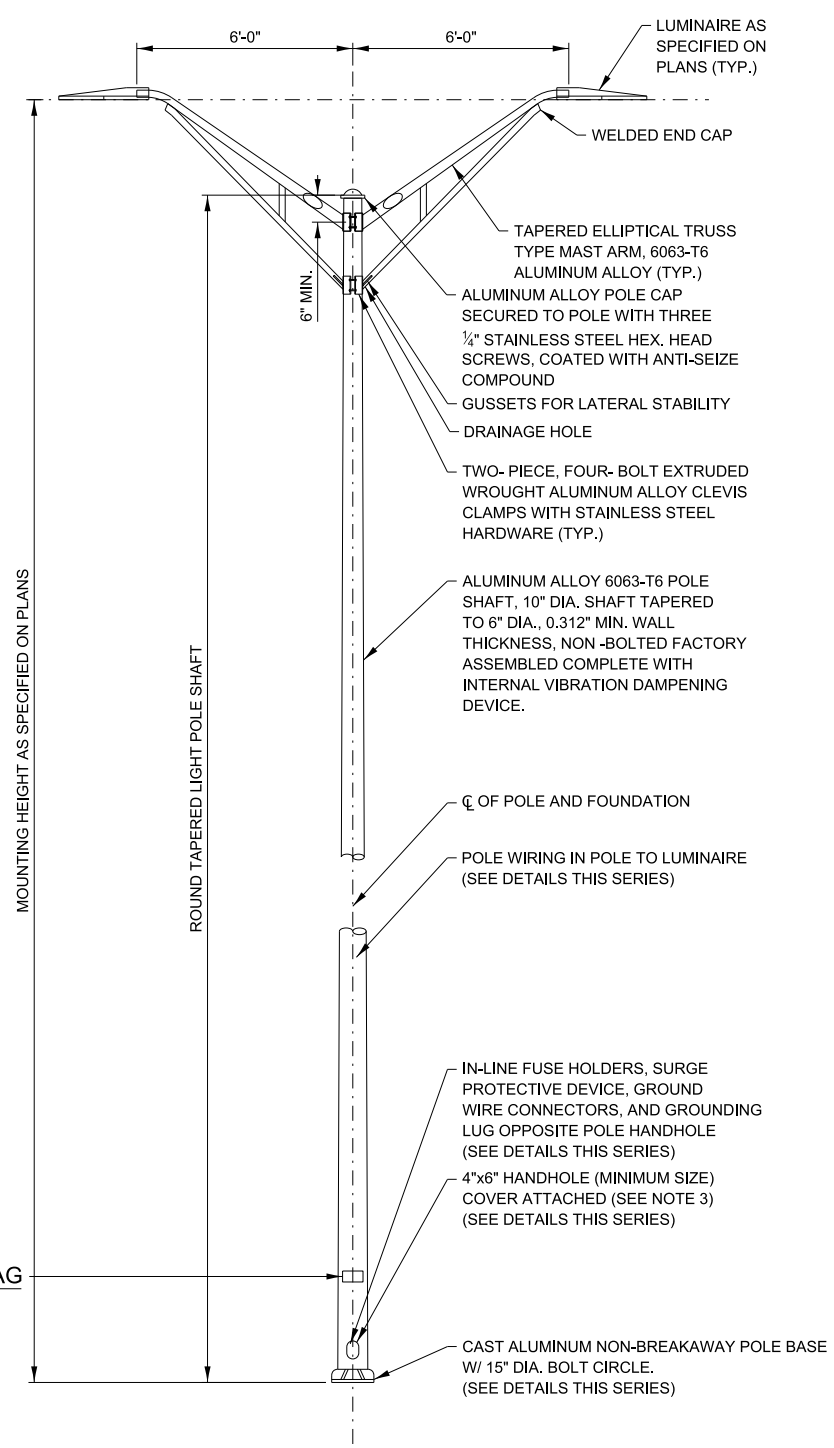


LIGHT STANDARD - DUAL MAST ARM

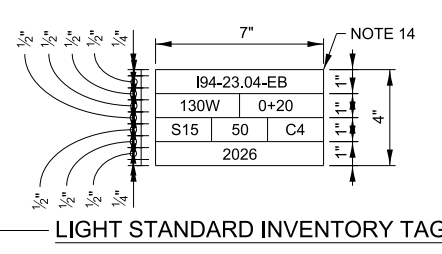


LIGHT STANDARD DETAILS

- NOTES:**
1. ALL LIGHT STANDARDS, BOTH NEW AND EXISTING, ARE SHOWN ON PLANS WITH THE SAMPLE DESCRIPTIONS SHOWN ON THIS SHEET.
 2. FOR FOUNDATION DETAILS SEE STANDARD H1. FOR STRUCTURAL PARAPET FOUNDATION DETAILS, SEE STRUCTURAL PLANS.
 3. HANDHOLE COVERS SHALL BE FASTENED USING TWO STAINLESS STEEL SCREWS WITH CAPTIVE STAINLESS STEEL NUTS OR INSERTS, PER ILLINOIS TOLLWAY SUPPLEMENTAL SPECIFICATION SECTION 1069.
 4. PROVIDE A 24\"/>

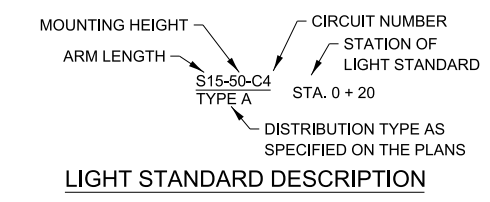

LIGHT STANDARD DESCRIPTION

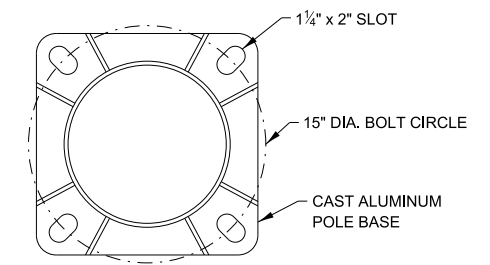

POLE BASE

REVISIONS	
DATE	DESCRIPTION
03-01-2026	REPLACED "TWIN" MAST ARM WITH "DUAL" MAST ARM. ADDED NOMENCLATURE FOR LABELING A LIGHT STANDARD, REPLACED THE #6 BARE COPPER CONDUCTOR WITH #10 INSULATED CONDUCTOR.


Illinois Tollway

LIGHT STANDARD DETAILS


VERSION: 2026-03	STANDARD: H2-11	SHEET: 1 OF 3
---------------------	--------------------	------------------

APPROVED BY: *Manar Nashif*
CHIEF ENGINEERING OFFICER


DATE: 03/01/2026

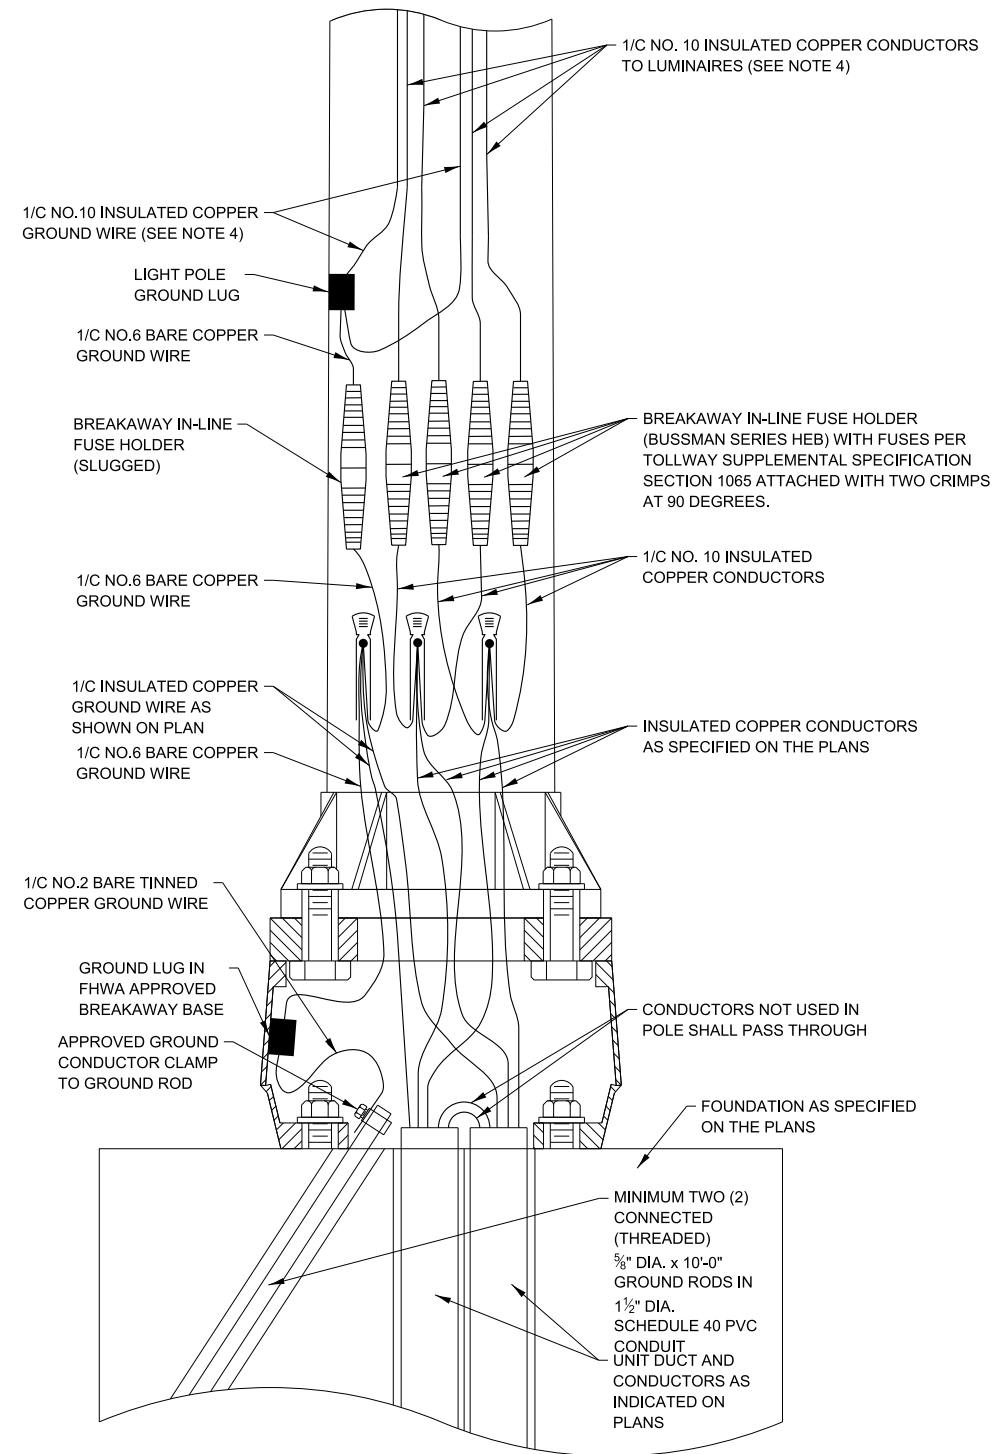

LIGHT STANDARD WIRING DETAIL
(GROUND MOUNTED UNITS)
 (SEE NOTES 7 & 8)

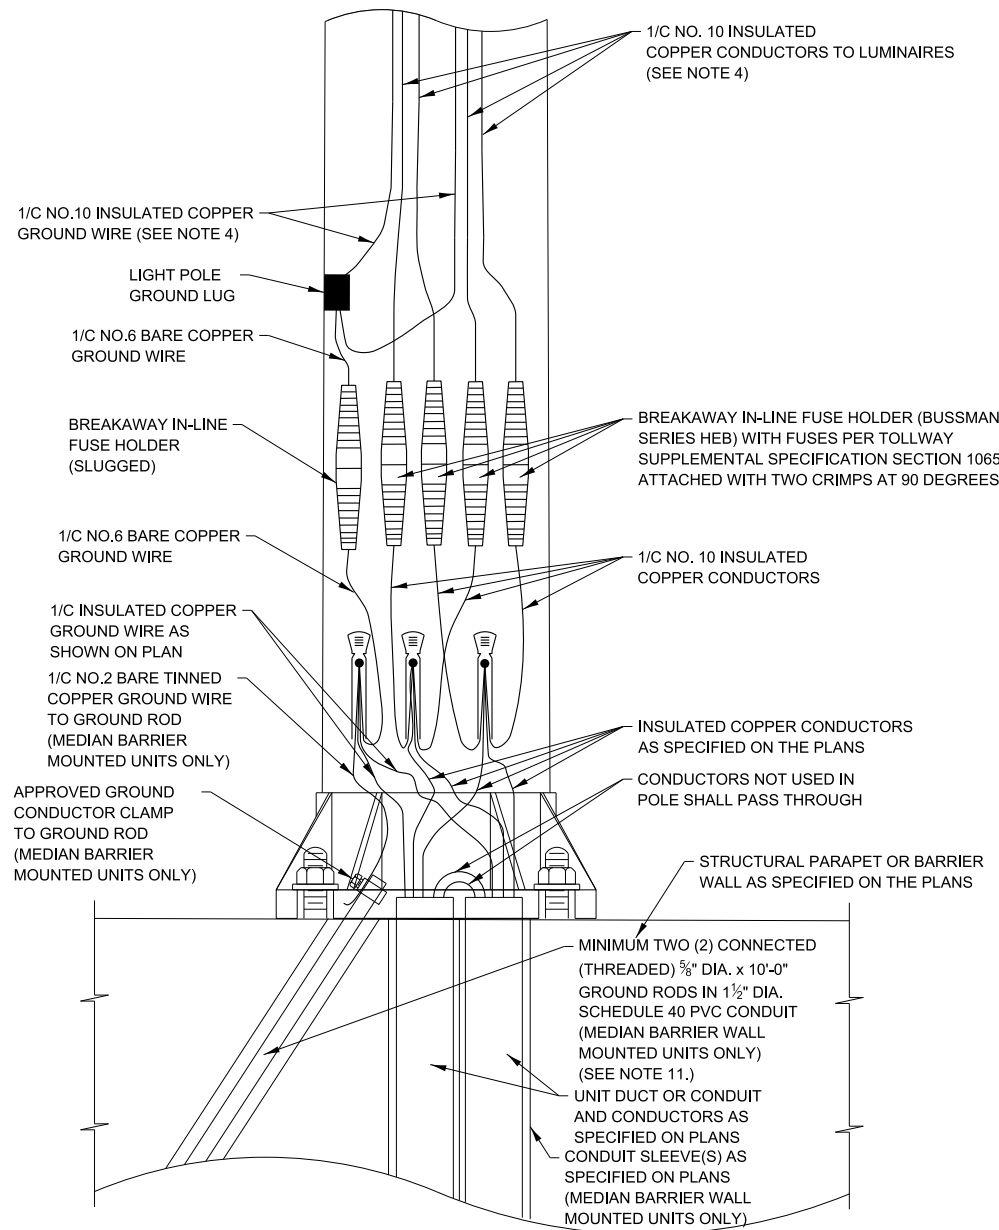

LIGHT STANDARD WIRING DETAIL
(STRUCTURAL AND BARRIER WALL MOUNTED UNITS)

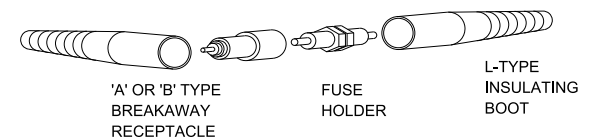

IN-LINE FUSE HOLDER WITH BREAKAWAY FEATURE DETAIL

LIGHT STANDARD WIRING DETAILS

APPROVED BY: *Manar Nashif*
 CHIEF ENGINEERING OFFICER


DATE: 03/01/2026

NOTE:
 SEE SHEET 1 OF THIS SERIES FOR NOTES.





LIGHT STANDARD DETAILS

VERSION: 2026-03 STANDARD: H2-11 SHEET: 3 OF 3

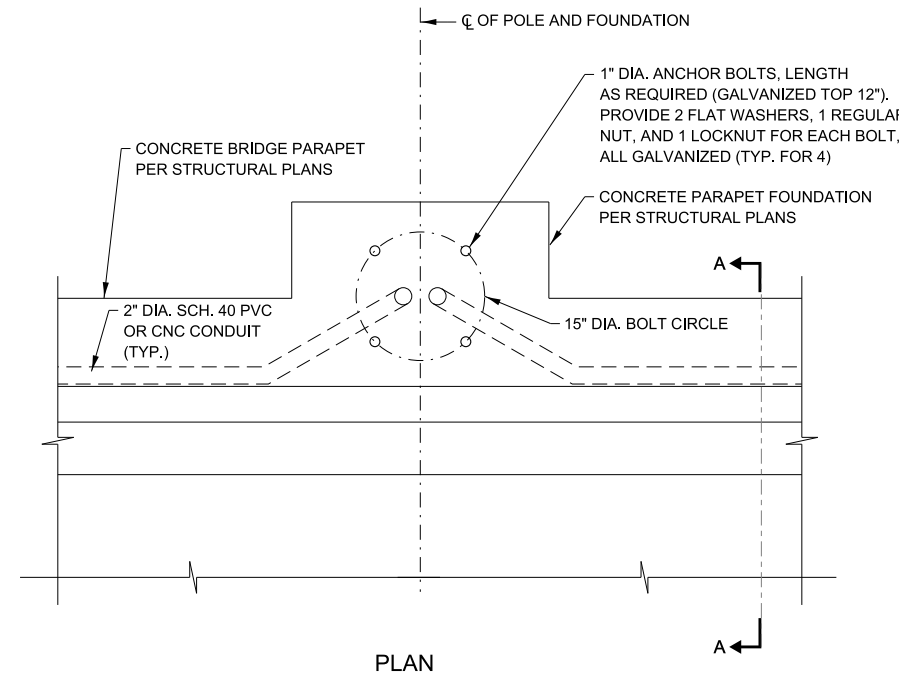

NOTES:


1. FOR STRUCTURAL PARAPET FOUNDATION DETAILS, SEE STRUCTURAL PLANS.
2. THE END 4'-0" SECTION OF WINGWALL/PARAPET SHALL BE KEPT FREE FROM ANY ATTACHMENTS TO AVOID CONFLICT FROM TRAFFIC BARRIER TERMINAL.
3. ALL CONDUIT, JUNCTION BOXES AND APPURTENANCES MOUNTED TO STRUCTURE SHALL BE OFFSET FROM THE FACE OF THE STRUCTURE A MINIMUM OF ONE (1) INCH BY MEANS OF A STAINLESS STEEL C-CHANNEL. C-CHANNEL SHALL BE SECURED TO BRIDGE PARAPET WITH 1/2" DIA. EXPANSION ANCHORS (MIN. 2" LONG). EXPANSION ANCHORS SHALL BE HOT DIPPED GALVANIZED AFTER FABRICATION AND SHALL BE MADE BY PARABOLT, KWIK-BOLT OR WEJ-IT. CONDUIT SHALL BE SECURED WITH APPROVED CLAMPS A MINIMUM OF 5 FEET FROM CENTER AND A MINIMUM OF 2 FEET FROM ANY CHANGE IN DIRECTION OR JUNCTION BOX.
4. THE BARREL IN THE EXPANSION JOINT FITTING SHALL BE FULLY EMBEDDED IN THE CONCRETE ON ONE SIDE OF THE EXPANSION JOINT. ONE HALF THE LENGTH OF THE DEFLECTION FITTING SHALL BE EMBEDDED IN THE CONCRETE ON THE OTHER SIDE OF THE EXPANSION JOINT.
5. EXPANSION/DEFLECTION JOINTS SHALL BE PROVIDED AT ALL BRIDGE EXPANSION JOINTS.
6. ALL CLAMPS AND HARDWARE FOR CONDUIT MOUNTING SHALL BE OF LIKE MATERIAL AS THE CONDUIT.
7. ALL EQUIPMENT SHALL BE GROUNDED AND BONDED IN ACCORDANCE WITH THE NATIONAL ELECTRICAL CODE AND THE NATIONAL ELECTRICAL SAFETY CODE.

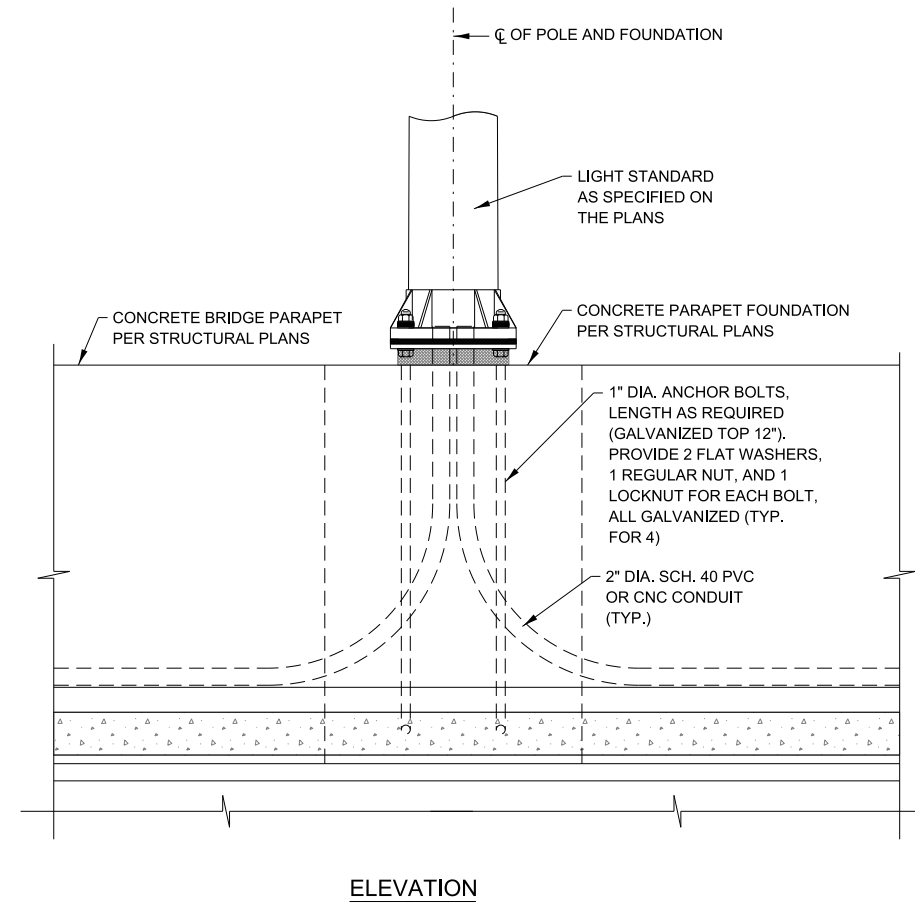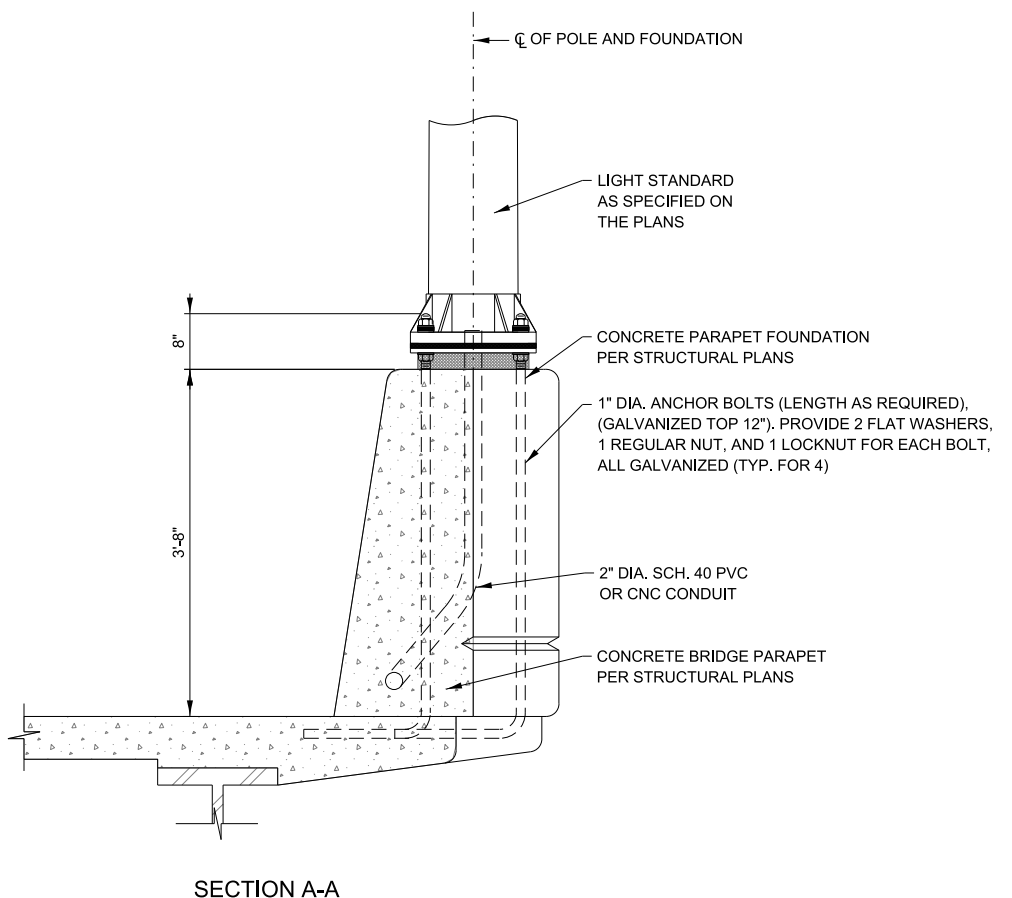

CONDUIT EMBEDDED IN BRIDGE PARAPET


APPROVED BY: *Manar Nashif*
 CHIEF ENGINEERING OFFICER
 DATE: 03/01/2024

REVISIONS	
DATE	DESCRIPTION
03-01-2024	REMOVED THE DIMENSION OF THE ANCHOR BOLT FROM THE SECTION A-A VIEW. ADDED THE TRANSITION SLAB DETAIL. REVISED CALL-OUTS FOR SECTION A-A VIEW. REVISED CALL-OUTS TO THE ELEVATION VIEW.




BRIDGE CONDUIT DETAILS


VERSION: 2024-03	STANDARD: H3-08	SHEET: 1 OF 4
------------------	-----------------	---------------

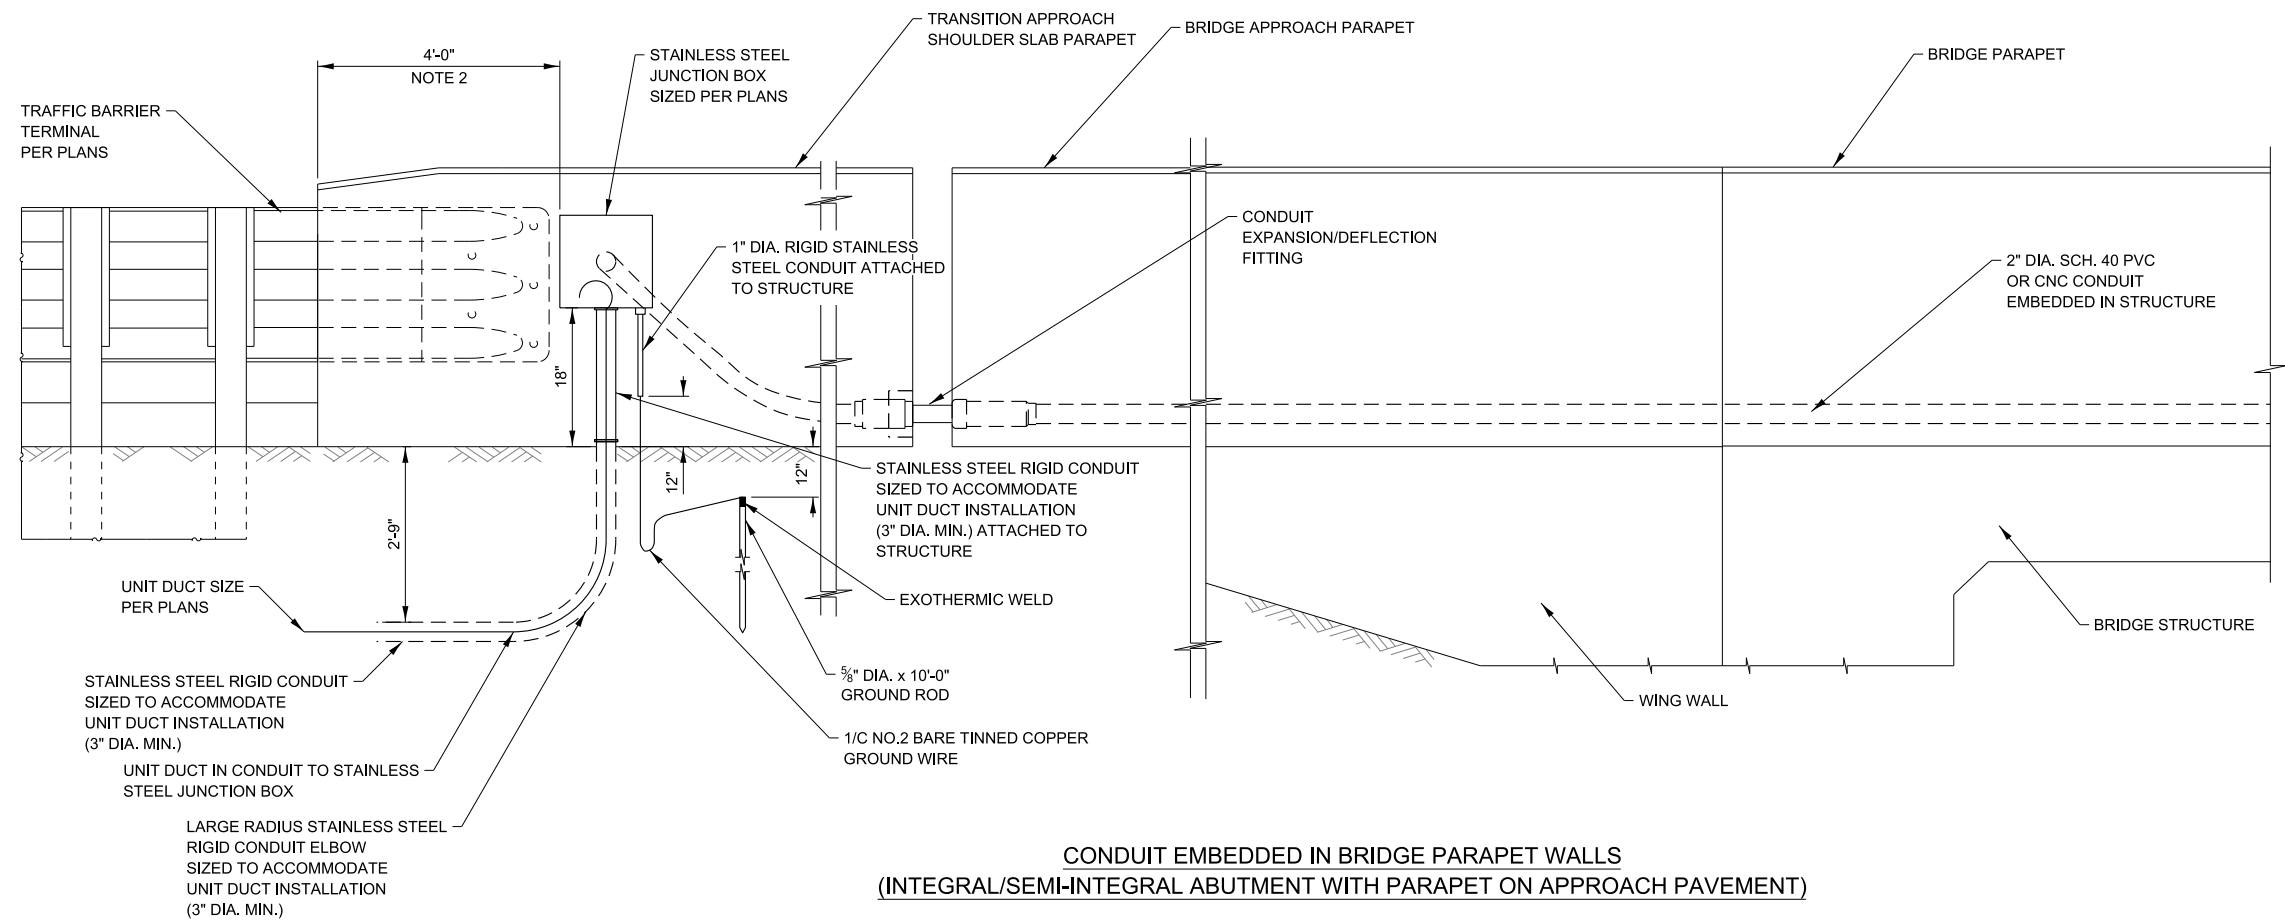

CONDUIT EMBEDDED IN BRIDGE PARAPET WALLS
(INTEGRAL/SEMI-INTEGRAL ABUTMENT WITH PARAPET ON APPROACH PAVEMENT)

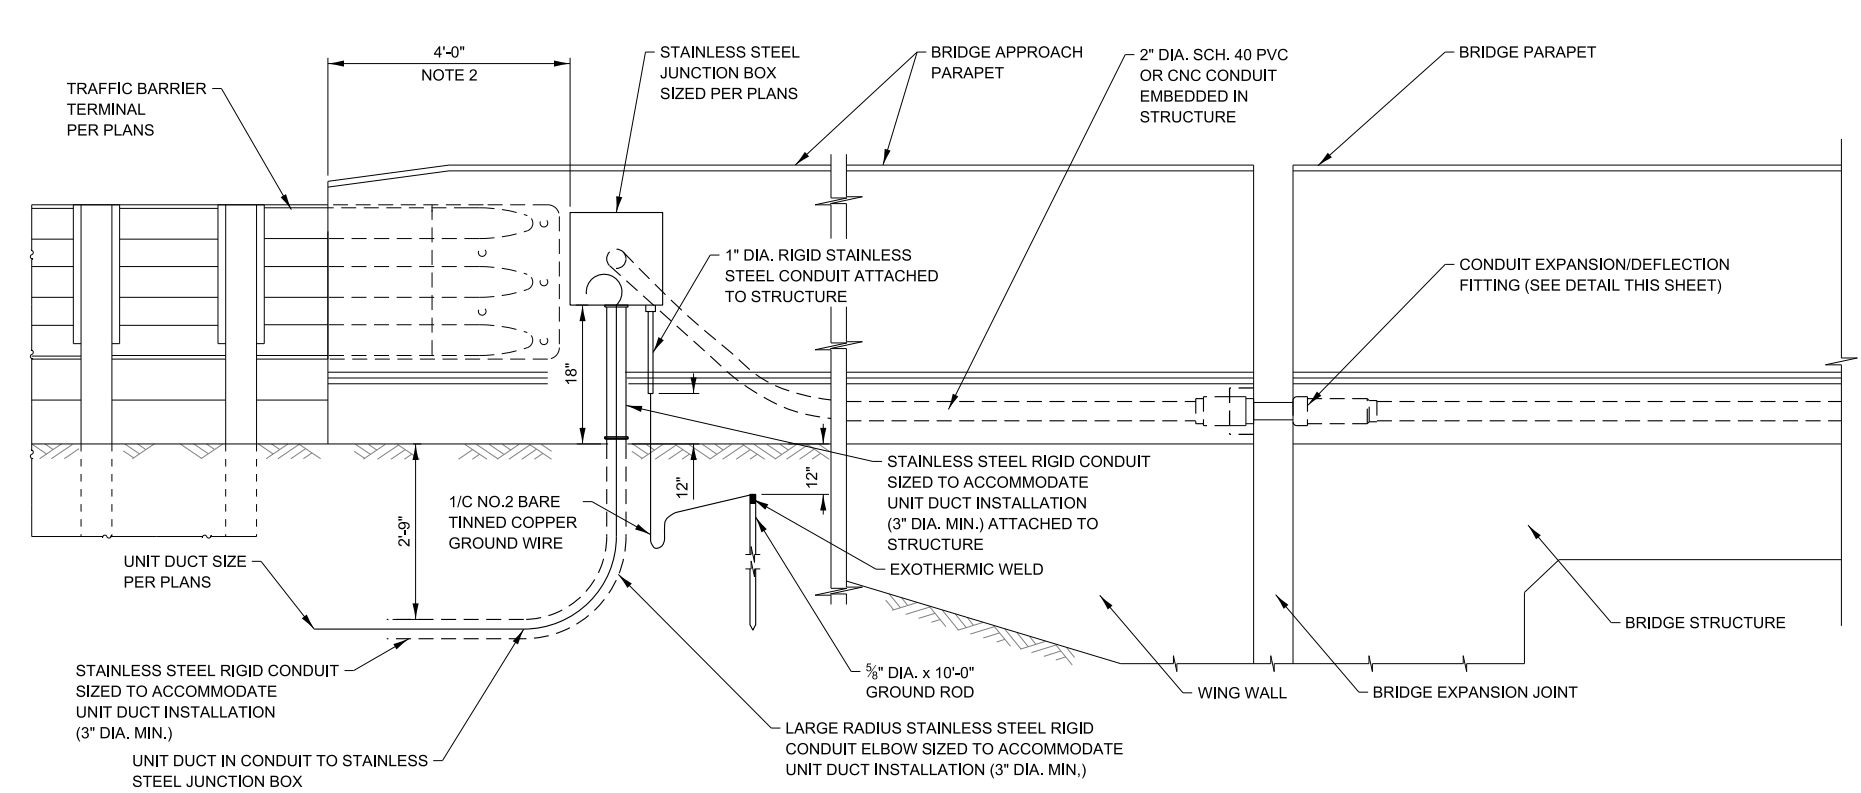

CONDUIT EMBEDDED IN BRIDGE PARAPET WALLS
(JOINED ABUTMENT WITH PARAPET ON APPROACH PAVEMENT)

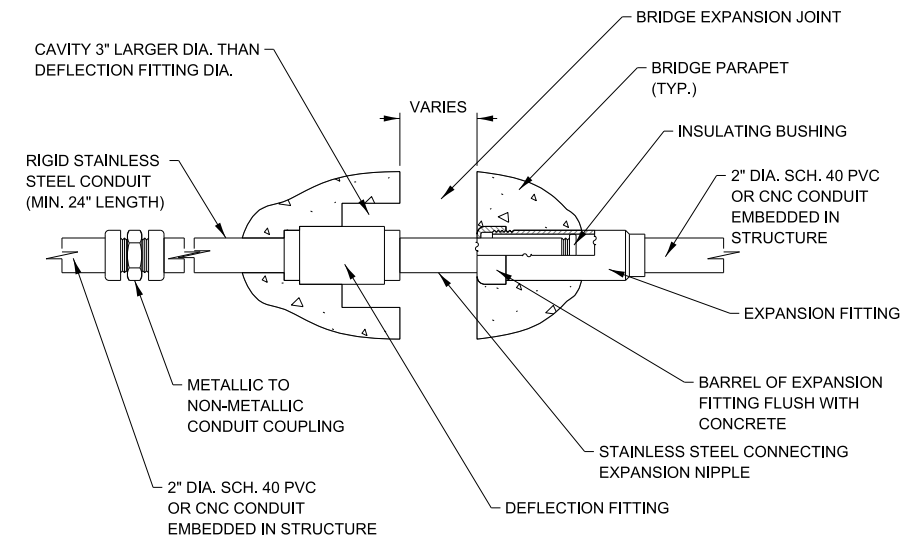

COMBINATION EXPANSION/ DEFLECTION FITTING
(SEE NOTES 4 & 5)


APPROVED BY: *Manar Nashif*
CHIEF ENGINEERING OFFICER
DATE: 03/01/2024

NOTE:
SEE SHEET 1 OF THIS SERIES FOR NOTES.


Illinois Tollway

BRIDGE CONDUIT DETAILS


VERSION: 2024-03	STANDARD: H3-08	SHEET: 2 OF 4
---------------------	--------------------	------------------

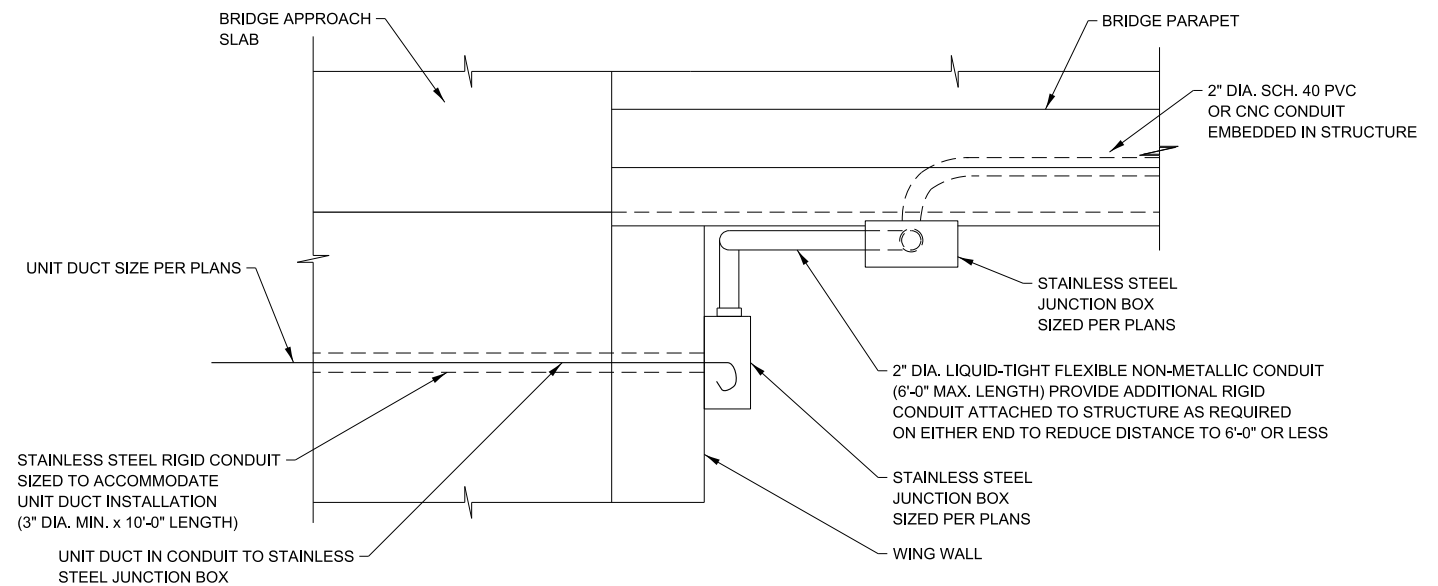

PLAN

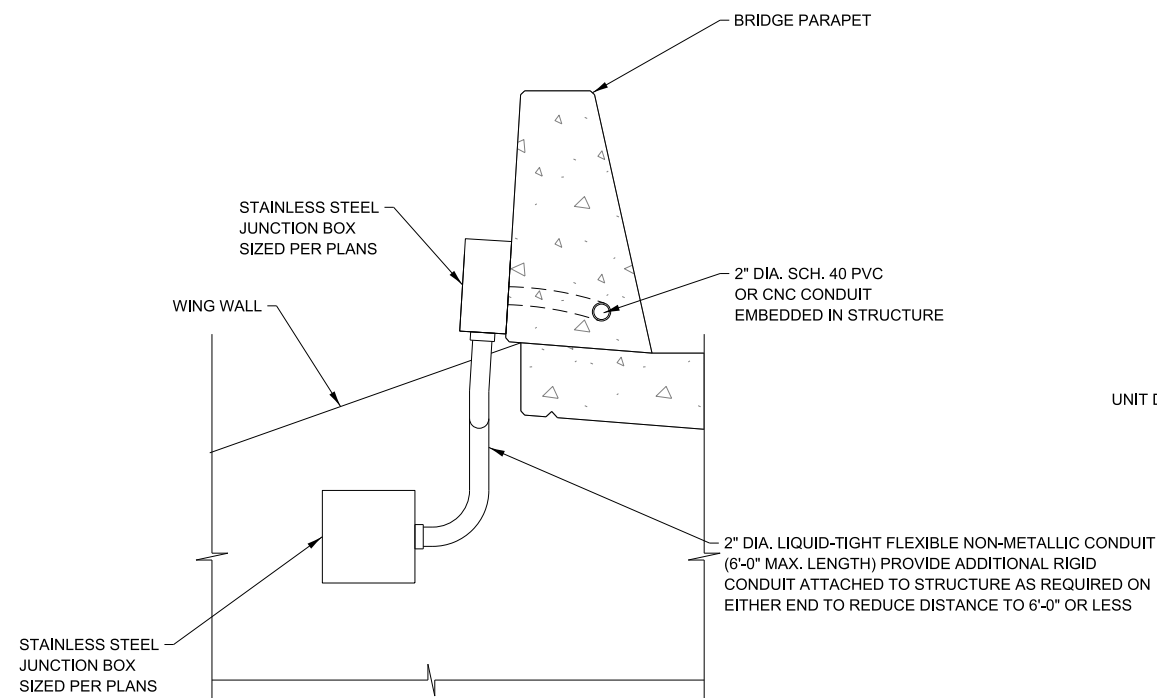

SECTION A-A

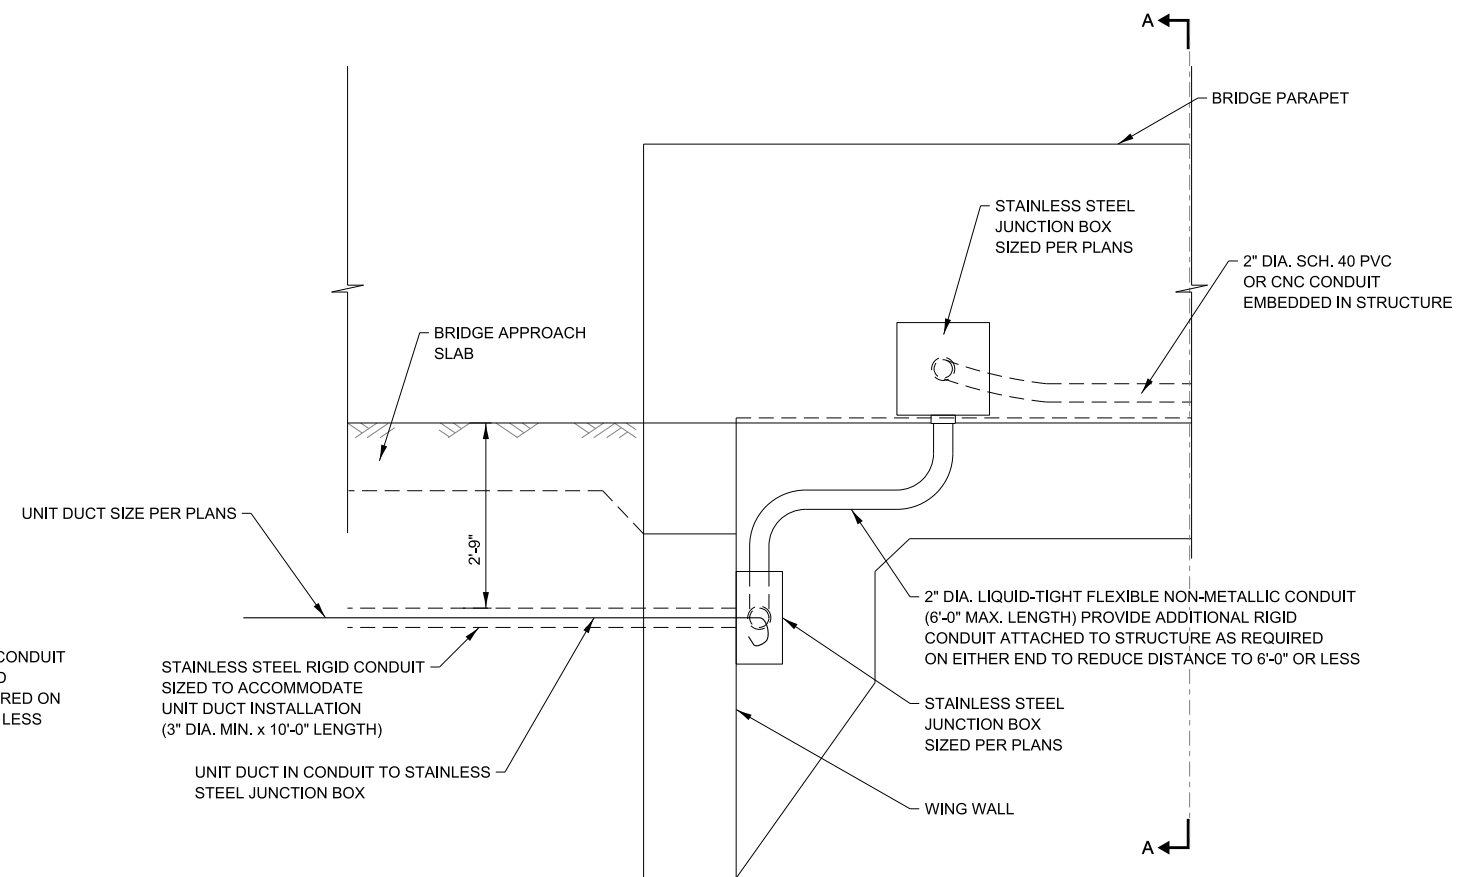

ELEVATION

CONDUIT EMBEDDED IN BRIDGE PARAPET WALLS
(INTEGRAL/SEMI-INTEGRAL ABUTMENT WITH PARAPET ENDING ON BRIDGE DECK)


NOTE:
SEE SHEET 1 OF THIS SERIES FOR NOTES.

APPROVED BY:
Manar Nashif
CHIEF ENGINEERING OFFICER


DATE:
03/01/2024




BRIDGE CONDUIT DETAILS

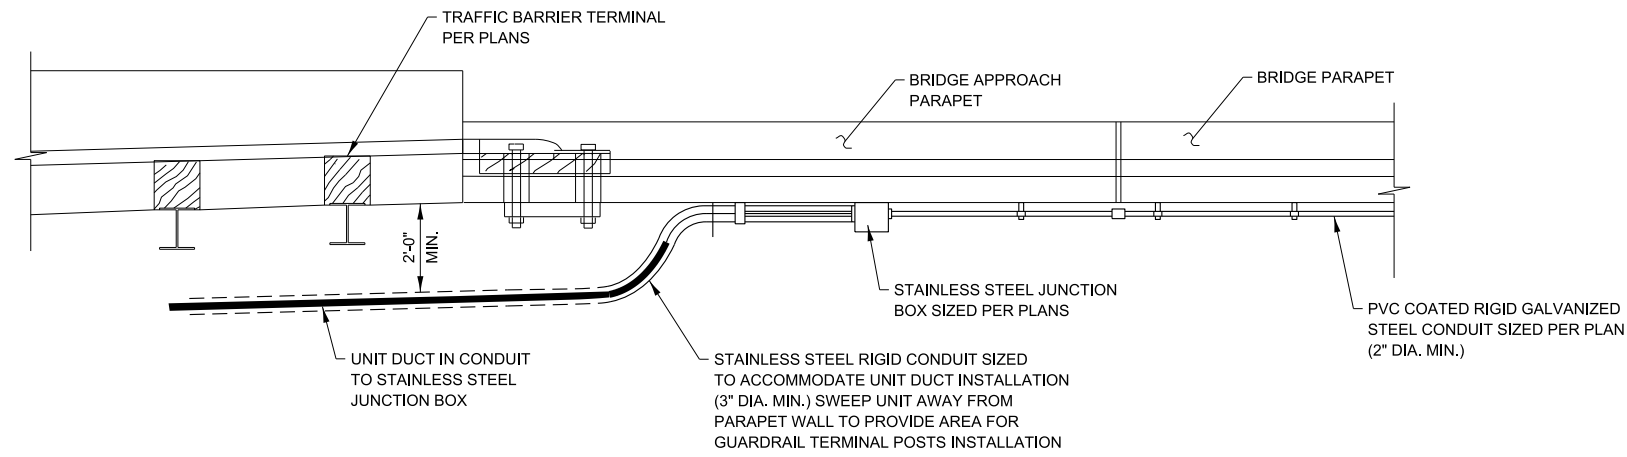

PLAN VIEW

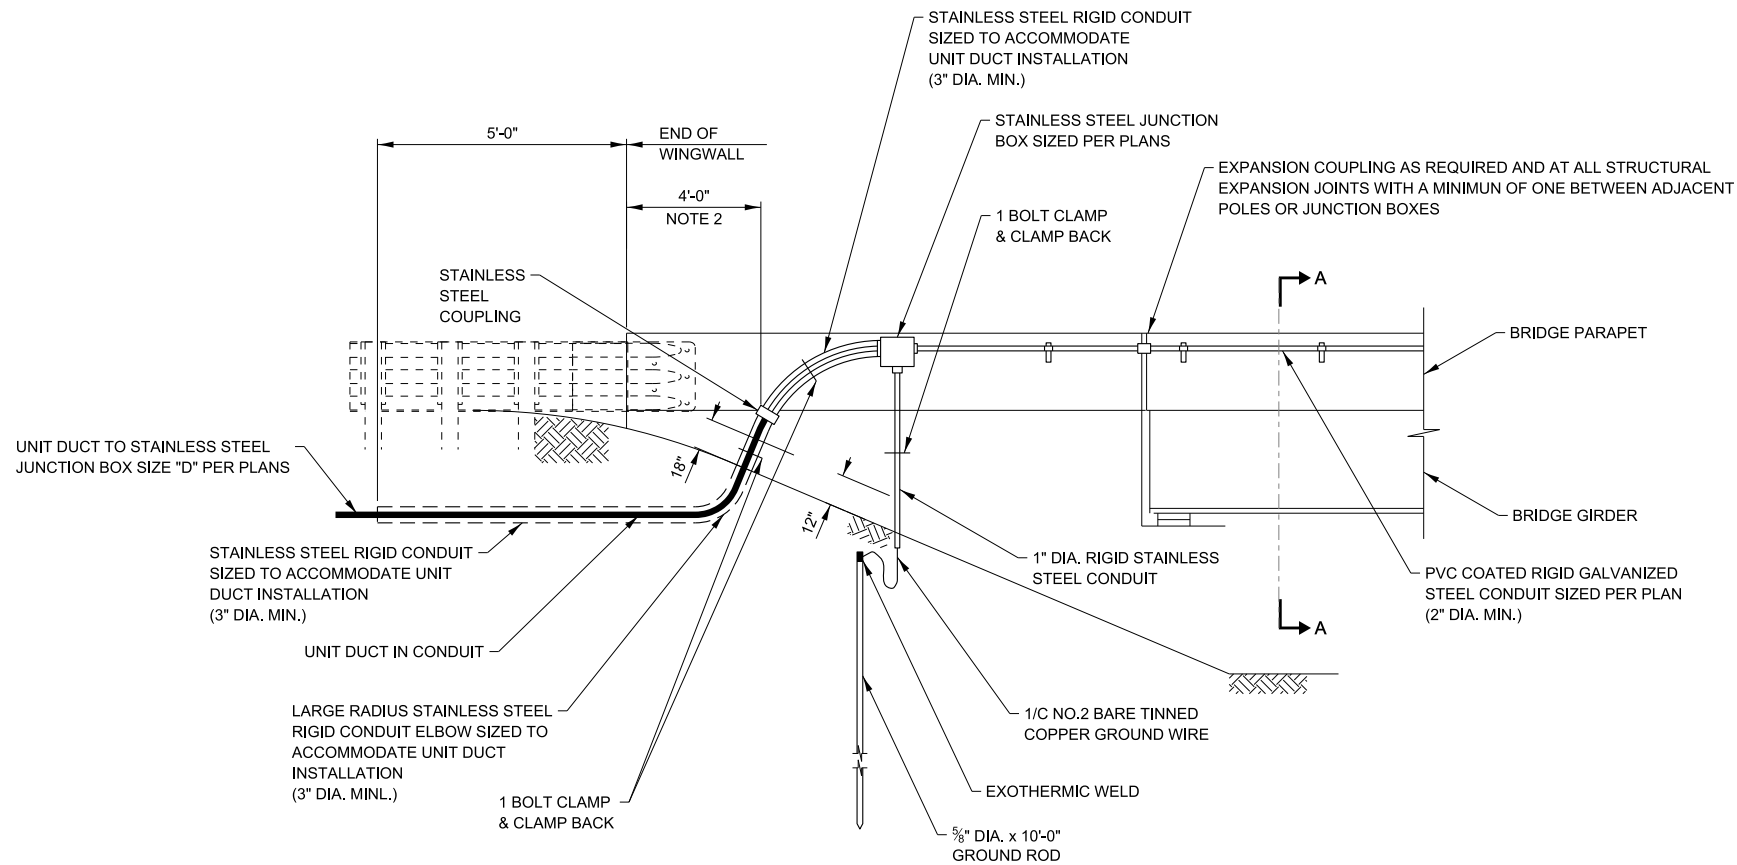

ELEVATION OF TYPICAL WINGWALL CONDUIT TRANSITION

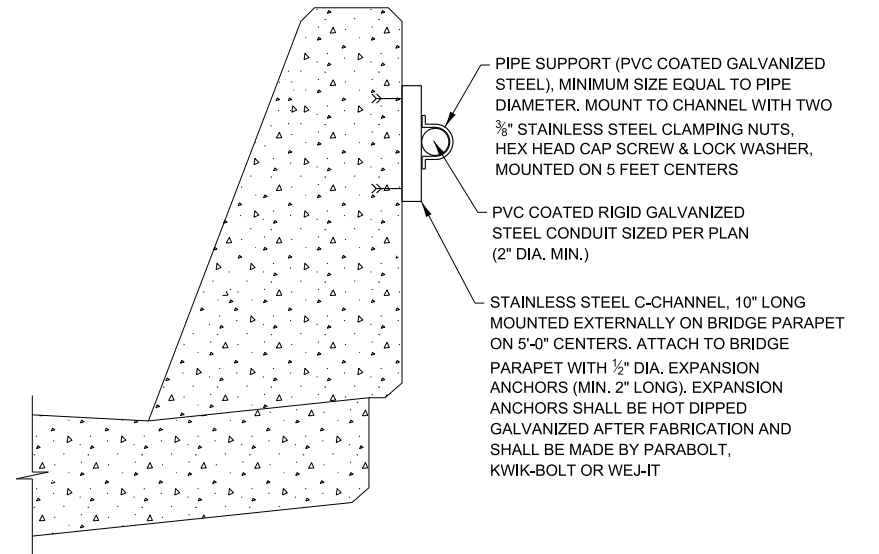

SECTION A-A

CONDUIT ATTACHED TO BRIDGE PARAPET

NOTE:
SEE SHEET 1 OF THIS SERIES FOR NOTES.


APPROVED BY: *Manar Nashif*
CHIEF ENGINEERING OFFICER

DATE: 03/01/2024



BRIDGE CONDUIT DETAILS

VERSION: 2024-03 STANDARD: H3-08 SHEET: 4 OF 4

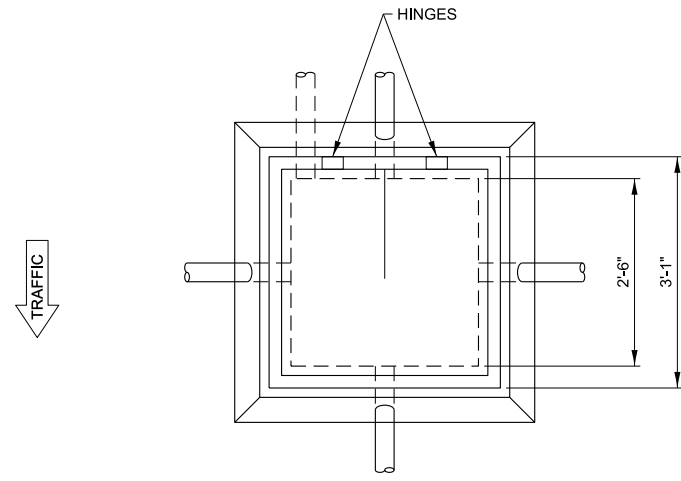

PLAN




EAST JORDAN
EJ 8216




NEENAH
R-6662-PS

NOTES:


- HEAVY-DUTY HANDHOLE LOCATED IN UNPAVED AREAS AND NOT SHIELDED BY GUARDRAIL SHALL BE CONSTRUCTED WITH THE TOP FLUSH WITH THE ADJACENT SLOPE.
- HEAVY-DUTY HANDHOLE SHALL BE CONSTRUCTED IN NON-PAVED AREAS. THE FRAME AND HINGED COVER SHALL BE EITHER NEENAH FOUNDRY R-6662-PS WITH TYPE G LIFTING HANDLE OR EAST JORDAN IRON WORKS EJ 8216 WITH MPIC OR APPROVED EQUAL. THE HINGED COVER SHALL BE PROVIDED WITH A LIFT ASSIST MECHANISM. THERE SHALL BE TWO SETS OF HINGES AND THE DESIGN SHALL ALLOW FOR THE COVER TO OPEN > 90 DEGREES. THE COVER SHALL BE PROVIDED WITH A HOLD OPEN SAFETY ARM THAT CATCHES TO PREVENT ACCIDENTAL CLOSURE. THE COVER SHALL ALSO BE ABLE TO BE MADE FULLY REMOVABLE. THE FRAME COVER SHALL BE INSTALLED WITH THE HINGES TO THE SIDE FACING APPROACHING TRAFFIC.
- AGGREGATE FOR FRENCH DRAIN SHALL BE PER ARTICLE 1003.04 OF THE STANDARD SPECIFICATIONS.
- 10 FEET OF EXTRA CABLE SHALL BE COILED IN EACH HANDHOLE.
- ALL METALLIC COMPONENTS OF THE HANDHOLE SHALL BE GROUNDED AND BONDED IN ACCORDANCE WITH THE ILLINOIS TOLLWAY SUPPLEMENTAL SPECIFICATIONS SECTION 814, THE NATIONAL ELECTRICAL CODE AND THE NATIONAL ELECTRICAL SAFETY CODE.
- THE HANDHOLE COVER SHALL BE LETTERED "ELECTRIC". LETTERING SHALL BE 2" FLAT FACE GOTHIC AND BE FLUSH WITH THE SLIP RESISTANT SURFACE.
- CONDUCTOR SPLICES SHALL BE MADE ONLY WITHIN ACCESSIBLE ABOVE GRADE LOCATIONS, SUCH AS WITHIN POLE BASES, JUNCTION BOXES AND WITHIN ENCLOSURES. BELOW GRADE CONDUCTOR SPLICING SHALL ONLY BE ACCEPTABLE AT THE APPROVAL OF THE TOLLWAY. IF A BELOW GRADE SPLICE IS APPROVED FOR USE BY THE TOLLWAY, THE SPLICES SHALL BE WATERPROOF OF THE RESIN EPOXY ENCAPSULATED TYPE.

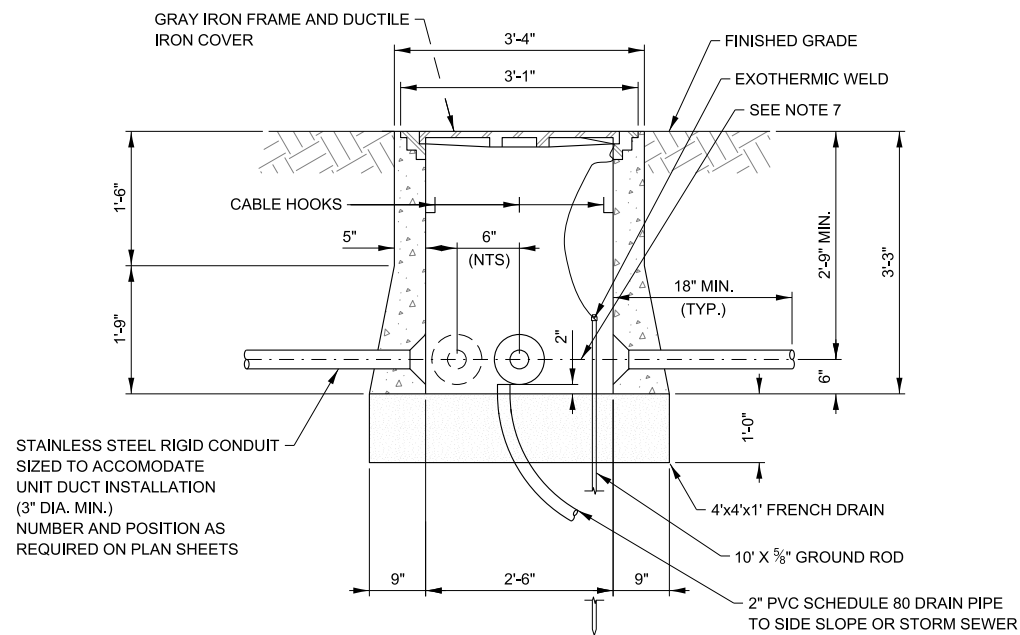

ELEVATION

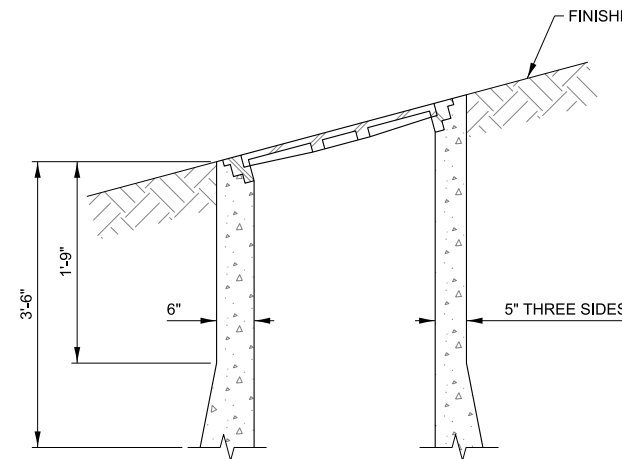

SLOPE INSTALLATION

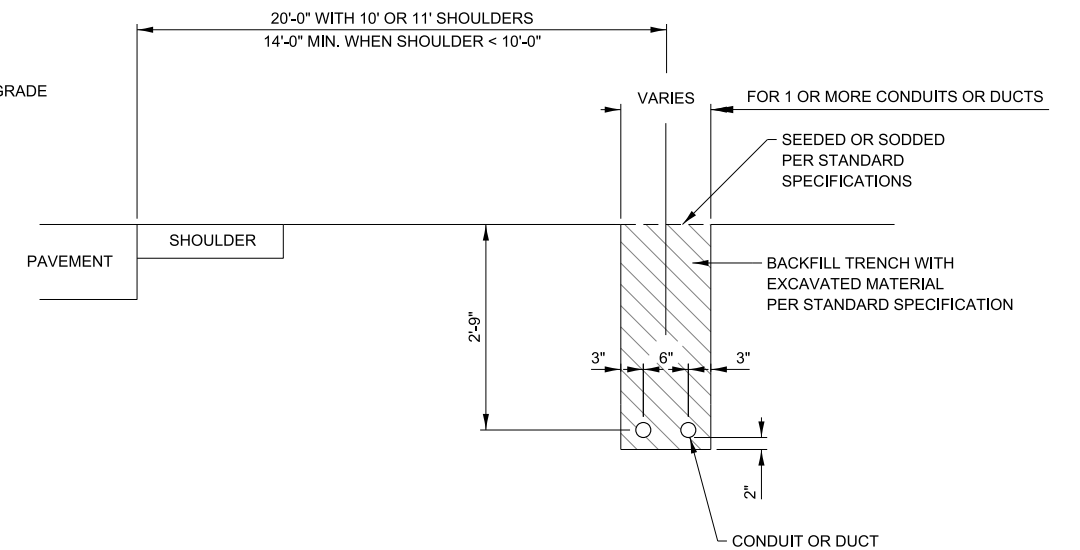

TRENCHING FOR CONDUIT IN NON-PAVED AREAS


APPROVED BY: *Manar Nashif*
CHIEF ENGINEERING OFFICER
DATE: 03/01/2024

REVISIONS	
DATE	DESCRIPTION
03-01-2024	REVISED TO REFERENCE DETAILS FOR BURIED WIRING. ADDED NOTE 7
03-01-2021	REMOVED SAND FROM CONDUIT TRENCH. GROUND ROD SHOWN IN ELEV. VIEW.
03-31-2017	REVISED NOTES.
	REMOVED GROUND ROD FROM DETAIL.


Illinois Tollway

HEAVY-DUTY HANDHOLE AND BURIED WIRING DETAILS

VERSION: 2024-03
STANDARD: H4-06
SHEET: 1 OF 1

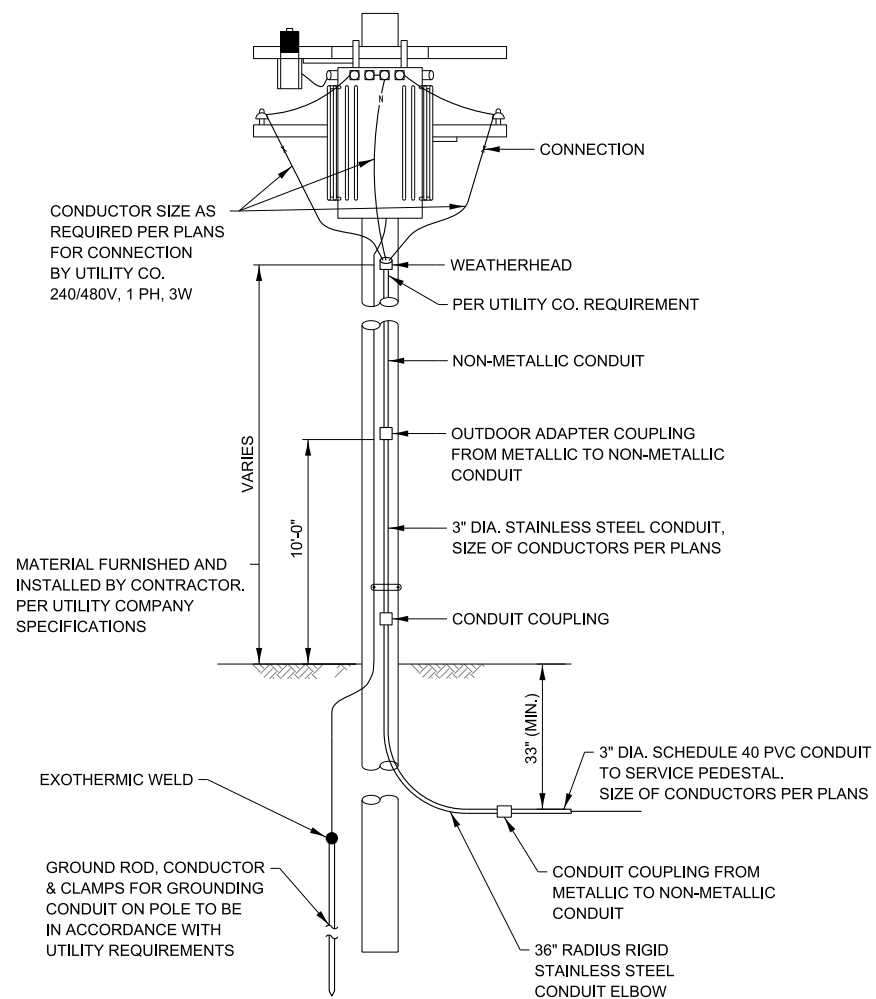

UTILITY SERVICE POLE
SUBJECT TO UTILITY COMPANY APPROVAL

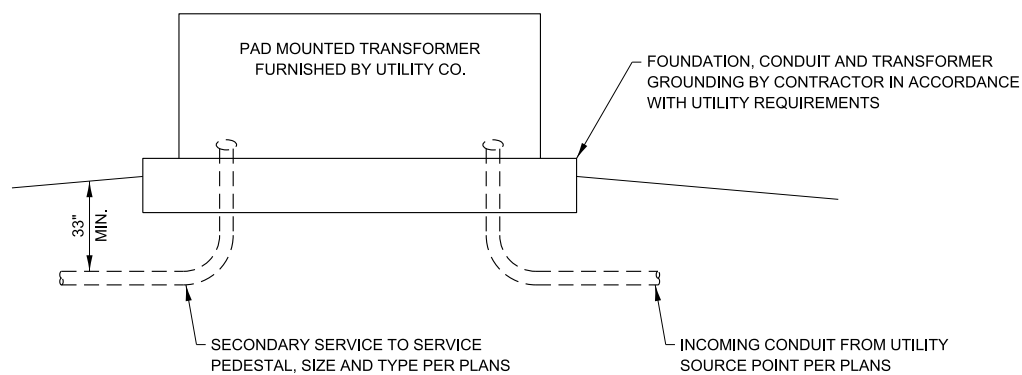


UTILITY PAD MOUNTED TRANSFORMER
SUBJECT TO UTILITY COMPANY APPROVAL



LIGHTING - ELECTRICAL SERVICE PEDESTAL DESCRIPTION

NOTES:

- METER HOUSING SHALL BE MOUNTED TO BACK WALL OF CONTROL CABINET. PROVIDE A GATE IN R.O.W. FENCE TO ALLOW UTILITY ACCESS TO READ THE METER.
- CABLES FROM METER HOUSING SHALL PASS THROUGH BACK WALL OF CONTROL CABINET.
- CONTRACTOR MUST COORDINATE WITH PEDESTAL BASE SUPPLIER AND FURNISH THE NECESSARY ANCHOR RODS.
- PROVIDE A 2½" CONDUIT HUB, 2½" NIPPLE AND 2½" TO 3" CONDUIT REDUCER FITTING.
- ALL EQUIPMENT SHALL BE GROUNDING AND BONDED IN ACCORDANCE WITH THE NATIONAL ELECTRICAL CODE AND THE NATIONAL ELECTRICAL SAFETY CODE.
- ELECTRICAL SERVICE PEDESTAL INVENTORY TAG SHALL BE LOCATED ON THE METER HOUSING. BE A MINIMUM 8" WIDE BY 1" HIGH IN ACCORDANCE WITH ARTICLE 804.04 OF THE SUPPLEMENTAL SPECIFICATIONS.

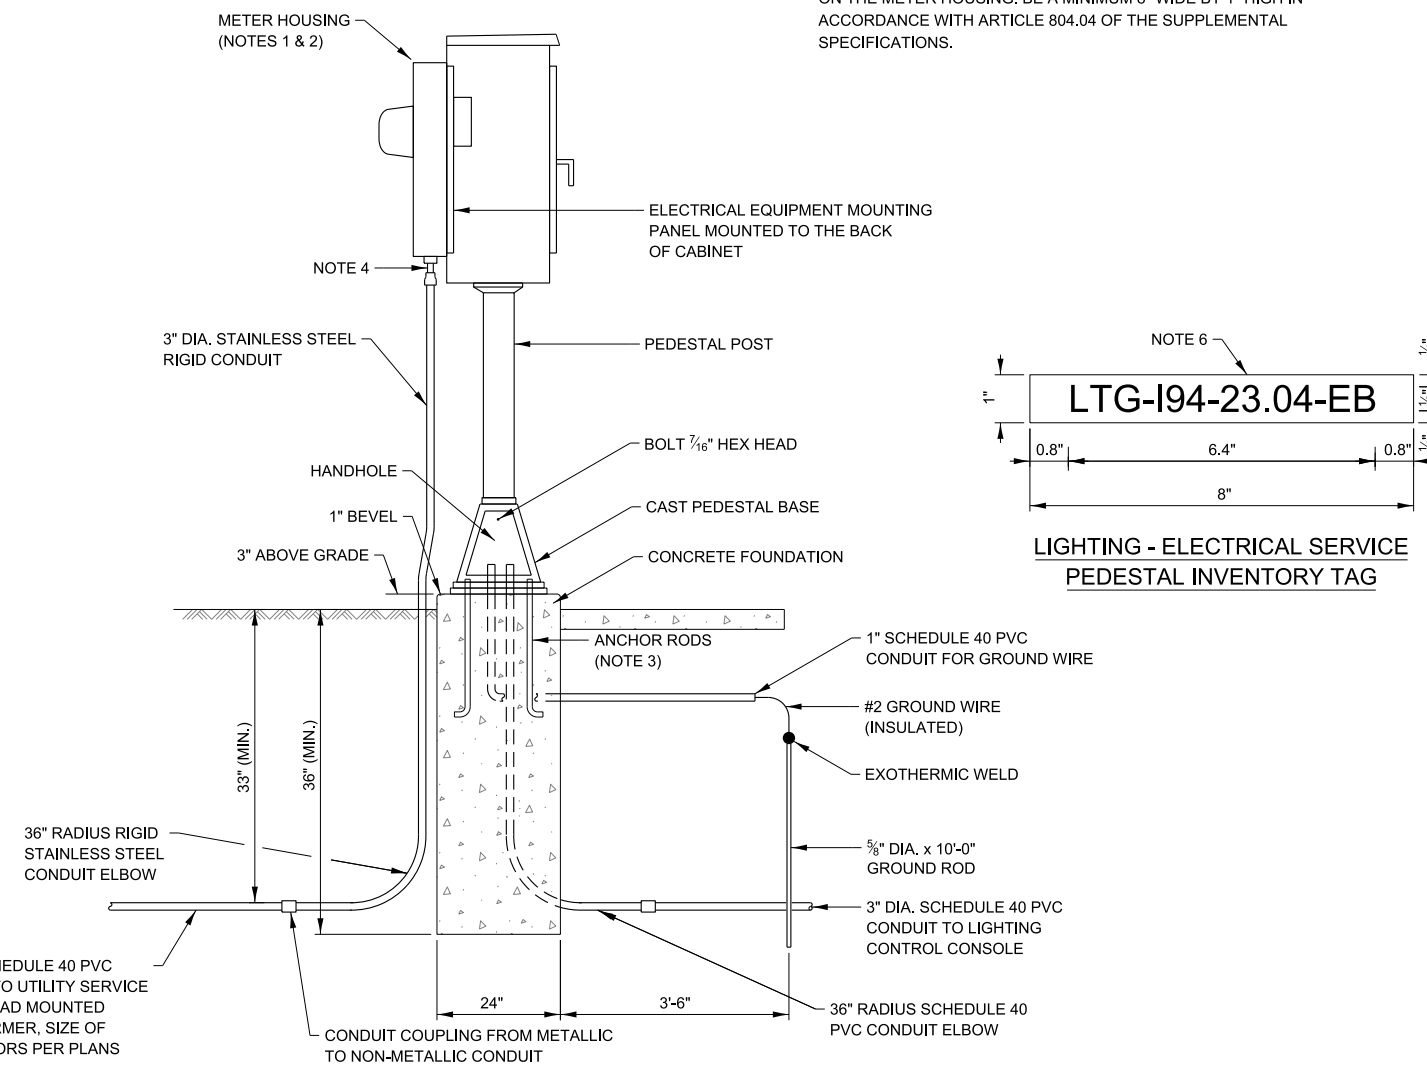


SERVICE PEDESTAL WITH METER DETAIL


REVISIONS	
DATE	DESCRIPTION
03-01-2026	ADDED NOMENCLATURE FOR LABELING
03-01-2021	AN ELECTRIC SERVICE PEDESTAL. ADDED COMBINED LIGHTING/ITS PEDESTAL.
03-01-2018	TYPOGRAPHICAL CORRECTIONS.
03-31-2017	ADDED EQUIPMENT LAYOUTS.



SERVICE POLE AND PEDESTAL DETAILS

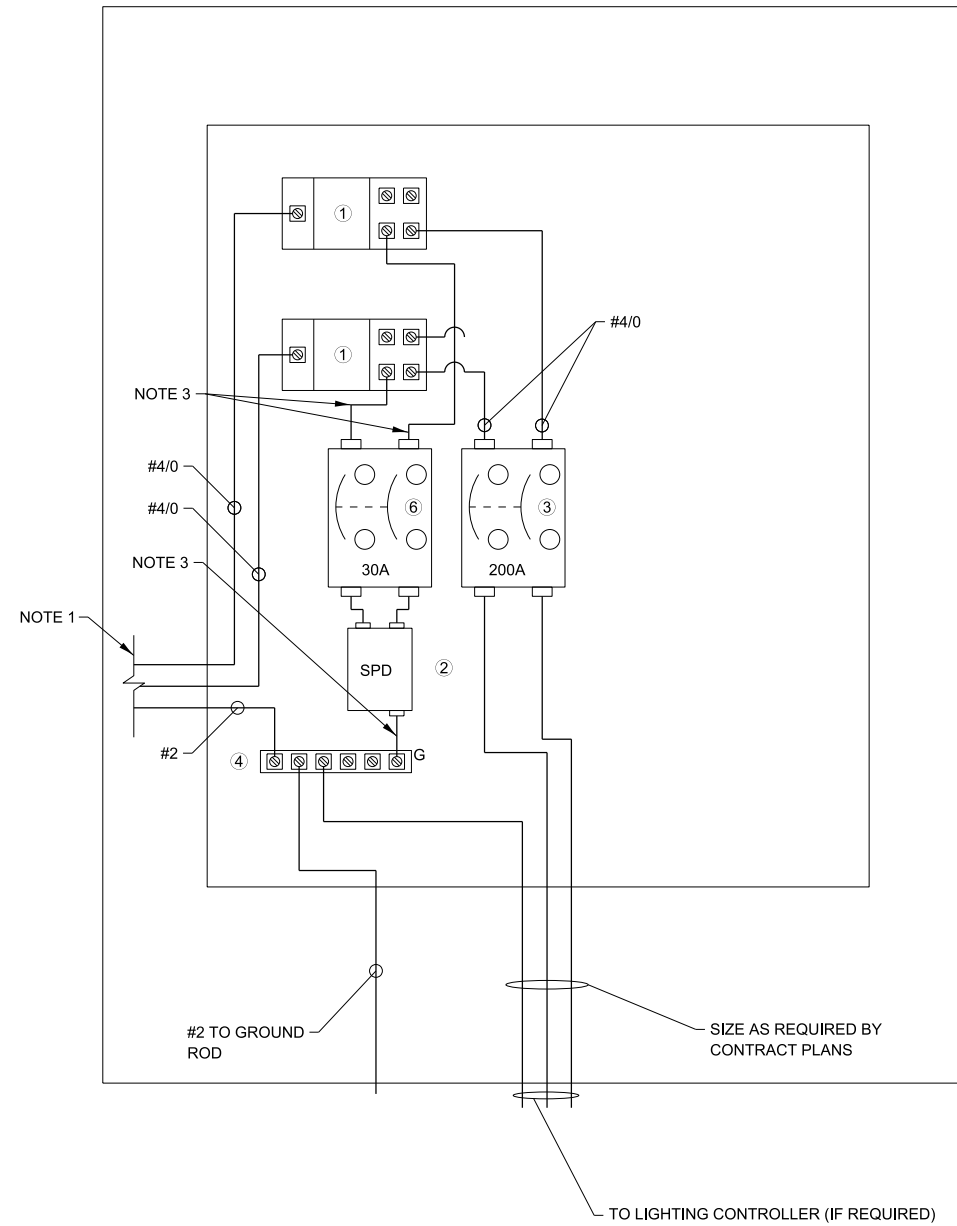

**SERVICE PEDESTAL INTERIOR ELECTRIC
EQUIPMENT LAYOUT & WIRING DIAGRAM**
ROADWAY LIGHTING

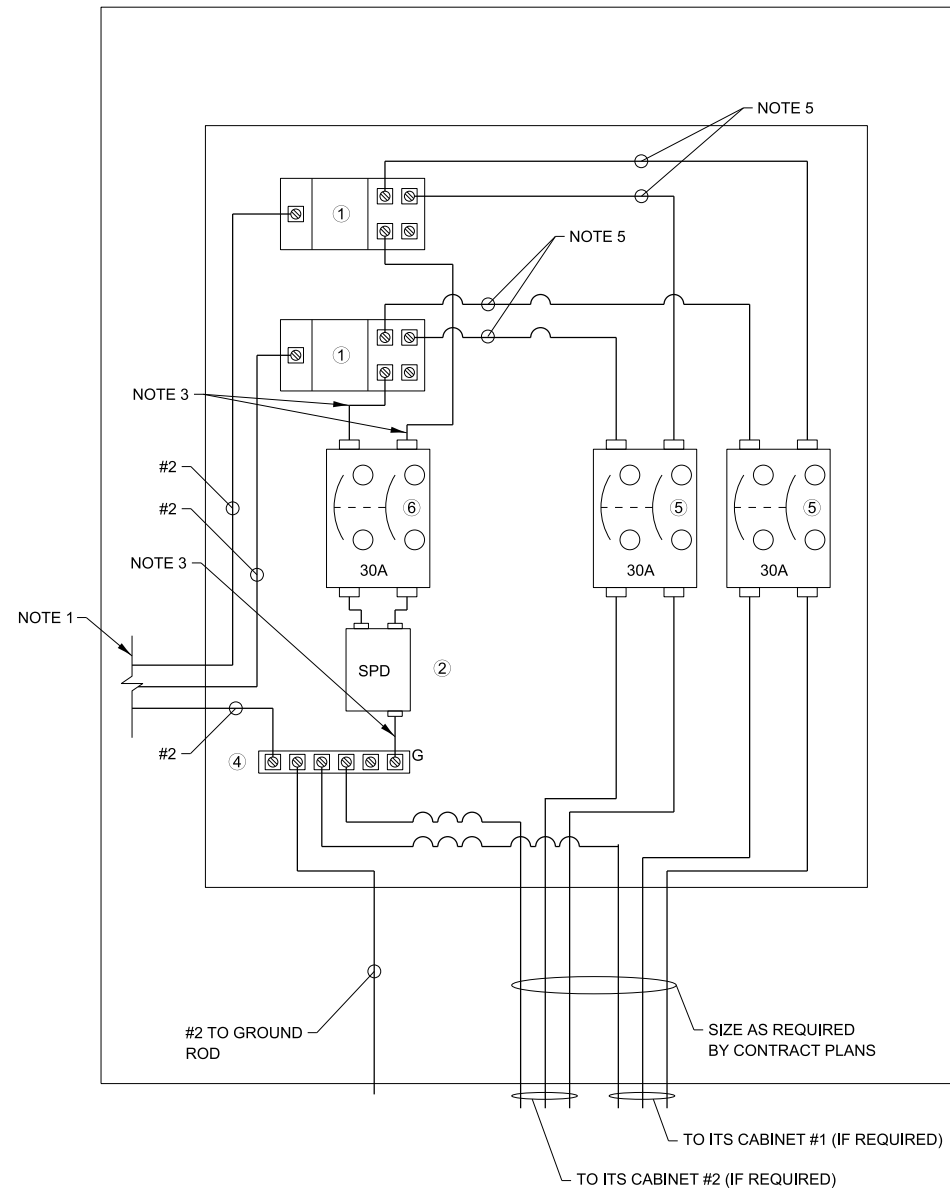

**SERVICE PEDESTAL INTERIOR ELECTRIC
EQUIPMENT LAYOUT & WIRING DIAGRAM**
ROADWAY ITS


ITEM DESCRIPTION

- ① POWER DISTRIBUTION/TERMINAL BLOCK, WITH INGRESS PROTECTION RATING IP20.
- ② SURGE PROTECTION DEVICE
- ③ CIRCUIT BREAKER, 200 AMPERE, 2-POLE, 600 VOLT RATED
- ④ GROUNDING AND/OR NEUTRAL BUS
- ⑤ CIRCUIT BREAKER, 30 AMPERE (OR AS REQUIRED BY CONTRACT PLANS), 2-POLE, 600 VOLT RATED
- ⑥ CIRCUIT BREAKER, 30 AMPERE, 2-POLE, 600 VOLT RATED

NOTES:

- 1. ELECTRIC SERVICE CONDUCTORS FROM METER HOUSING.
- 2. ELECTRIC SERVICE CONDUCTORS TO LIGHTING CONTROL CONSOLE. SIZE AS INDICATED ON THE PLANS.
- 3. SURGE PROTECTION DEVICE CONDUCTORS SIZE SHALL BE ACCORDING TO MANUFACTURER'S RECOMMENDATION.
- 4. ELECTRIC CONDUCTORS SHOWN WITH MINIMUM SIZES. LARGER SIZES SHALL BE USED AS REQUIRED OR AS SHOWN ON THE PLANS.
- 5. CABLES SHALL BE MINIMUM #4 AWG OR AS REQUIRED FOR CIRCUIT BREAKER.

APPROVED BY: *Manar Nashif*
CHIEF ENGINEERING OFFICER
DATE: 03/01/2026

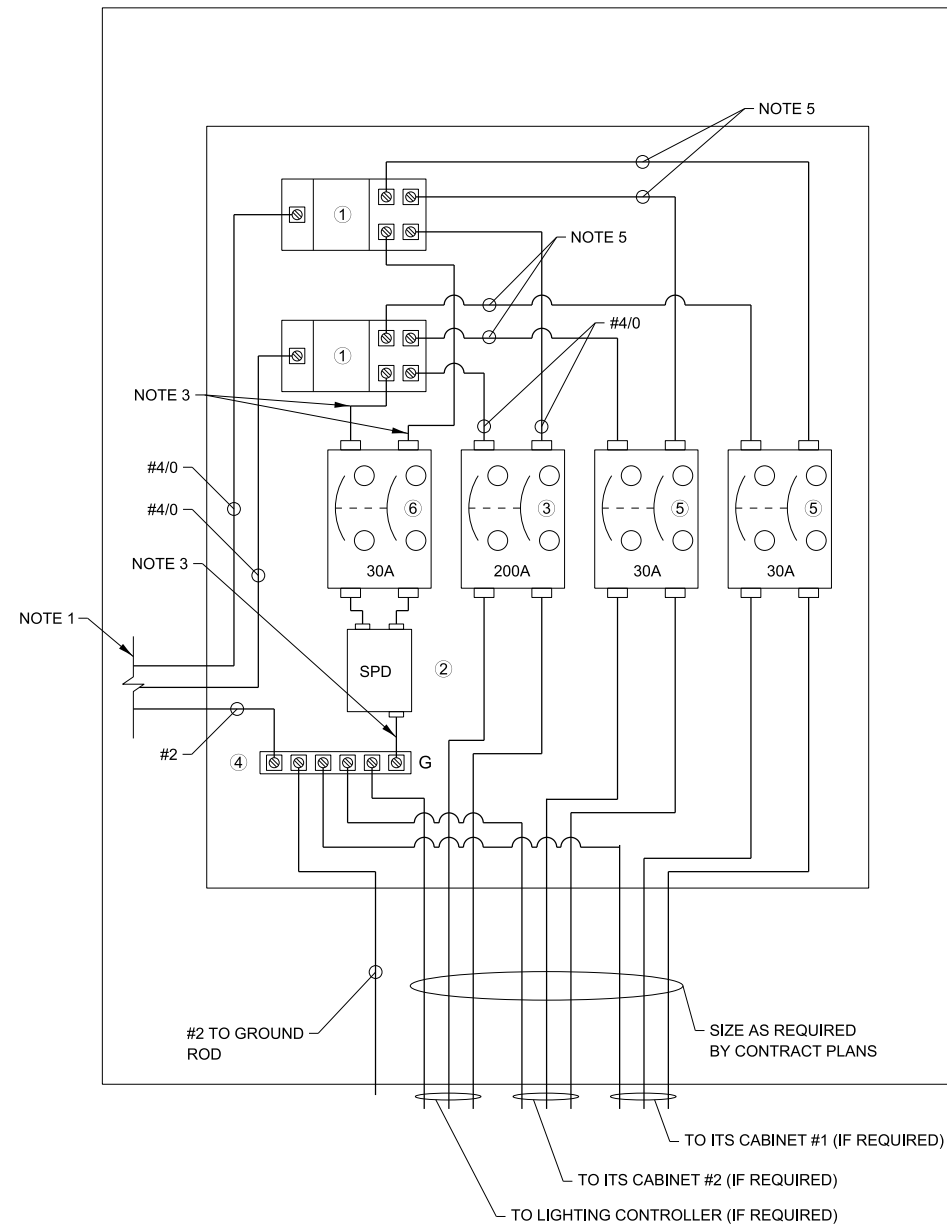


**SERVICE PEDESTAL INTERIOR ELECTRIC
EQUIPMENT LAYOUT & WIRING DIAGRAM**
COMBINED ROADWAY LIGHTING / ITS

ITEM DESCRIPTION


- ① POWER DISTRIBUTION/TERMINAL BLOCK, WITH INGRESS PROTECTION RATING IP20.
- ② SURGE PROTECTION DEVICE
- ③ CIRCUIT BREAKER, 200 AMPERE, 2-POLE, 600 VOLT RATED
- ④ GROUNDING AND/OR NEUTRAL BUS
- ⑤ CIRCUIT BREAKER, 30 AMPERE (OR AS REQUIRED BY CONTRACT PLANS), 2-POLE, 600 VOLT RATED
- ⑥ CIRCUIT BREAKER, 30 AMPERE, 2-POLE, 600 VOLT RATED

NOTES:

- 1. ELECTRIC SERVICE CONDUCTORS FROM METER HOUSING.
- 2. ELECTRIC SERVICE CONDUCTORS TO LIGHTING CONTROL CONSOLE. SIZE AS INDICATED ON THE PLANS.
- 3. SURGE PROTECTION DEVICE CONDUCTORS SIZE SHALL BE ACCORDING TO MANUFACTURER'S RECOMMENDATION.
- 4. ELECTRIC CONDUCTORS SHOWN WITH MINIMUM SIZES. LARGER SIZES SHALL BE USED AS REQUIRED OR AS SHOWN ON THE PLANS.
- 5. CABLES SHALL BE MINIMUM #4 AWG OR AS REQUIRED FOR CIRCUIT BREAKER.

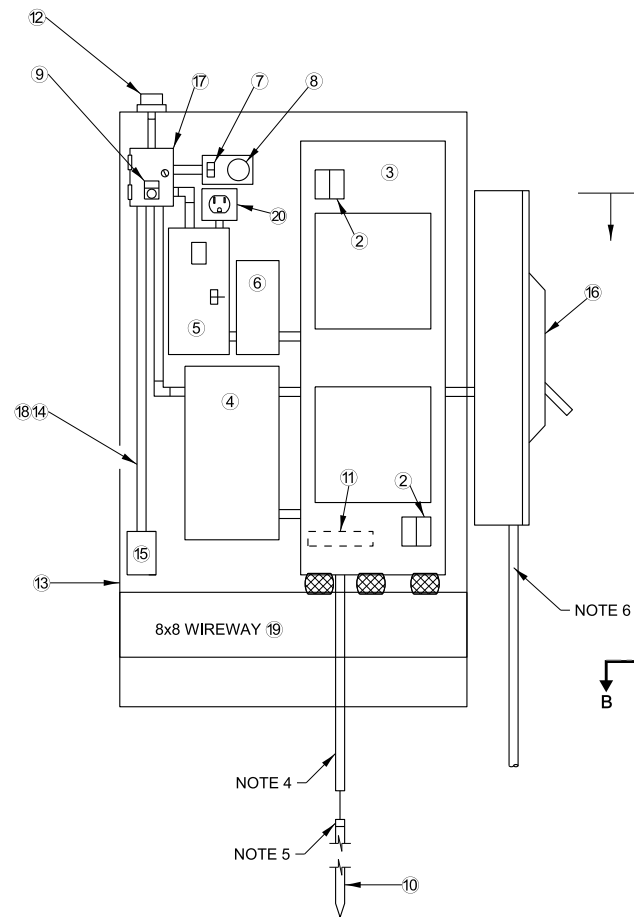

INTERIOR EQUIPMENT LAYOUT

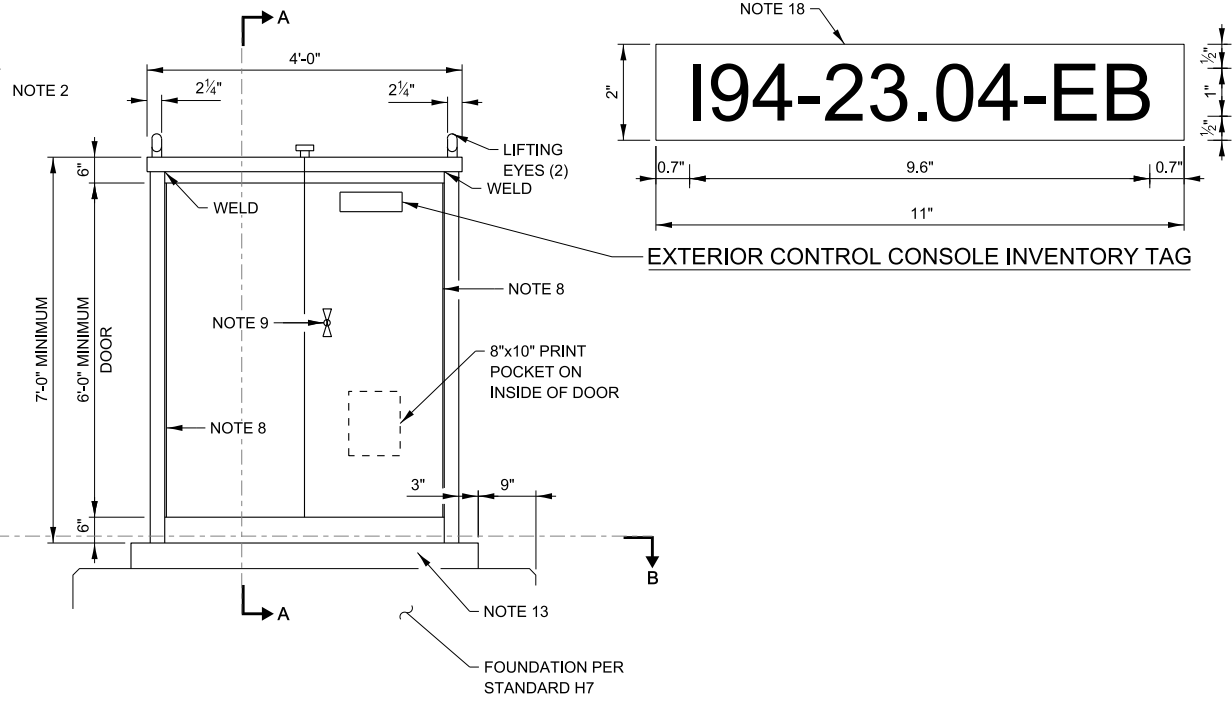


FRONT VIEW

**CONTROL CONSOLE DETAILS
(EXTERIOR INSTALLATION)**

NOTES:


1. ALL EQUIPMENT SHALL BE GROUNDED AND BONDED IN ACCORDANCE WITH THE NATIONAL ELECTRICAL CODE AND THE NATIONAL ELECTRICAL SAFETY CODE.
2. 5'-0" MAXIMUM HEIGHT ABOVE GRADE.
3. NOT USED.
4. 3/4" PVC CONDUIT IN CONCRETE, SEE FOUNDATION DETAILS (STANDARD H7).
5. EXOTHERMIC WELD NO. 2 BARE TINNED COPPER GROUND CABLE TO GROUND ROD.
6. TO SERVICE PEDESTAL AS INDICATED ON PLANS.
7. NOT USED.
8. CONTINUOUS STAINLESS STEEL PIANO HINGES.
9. 3-POINT LATCH VAULT TYPE HANDLE WITH MASTER KEYED CHICAGO CYLINDER LOCK CATALOG NO. 60
10. SCREENED LOUVERS ON SIDES OF CABINET.
11. 10 GAUGE GALVANIZED STEEL EQUIPMENT MOUNTING PANEL (PAINTED WHITE).
12. REMOVABLE #10 GAUGE 13"x43 3/4" STAINLESS STEEL PLATE. DRILL PLATE AS REQUIRED FOR CONDUIT ENTRY.
13. 4" x 2 1/2" STAINLESS STEEL CHANNEL (2 REQUIRED-FRONT AND BACK). EXTEND CHANNEL 3" BEYOND ENCLOSURE (CONTINUOUSLY WELD CHANNEL TO ENCLOSURE).
14. TOP SLOPED 1/2" TO REAR FOR DRAINAGE.
15. FOR WIRING DIAGRAM SEE SHEET 2 OF THIS SERIES.
16. ALL EQUIPMENT WITHIN LIGHTING CONTROLLER SHALL BE SEPARATED A MINIMUM OF THREE (3) INCHES FROM EACH OTHER.
17. MAIN PANELBOARD (ITEM 3) SHALL BE POSITIONED SUCH THAT BOTH DOORS (DOOR-IN-DOOR) OF THE PANELBOARD MAY BE FULLY OPENED WITHIN EXTERIOR ENCLOSURE (ITEM 13) WITHOUT REMOVAL
18. EXTERIOR CONTROL CONSOLE INVENTORY TAG SHALL BE A MINIMUM 11" WIDE BY 2" HIGH IN ACCORDANCE WITH ARTICLE 825.03 (a) OF THE SUPPLEMENTAL SPECIFICATIONS.

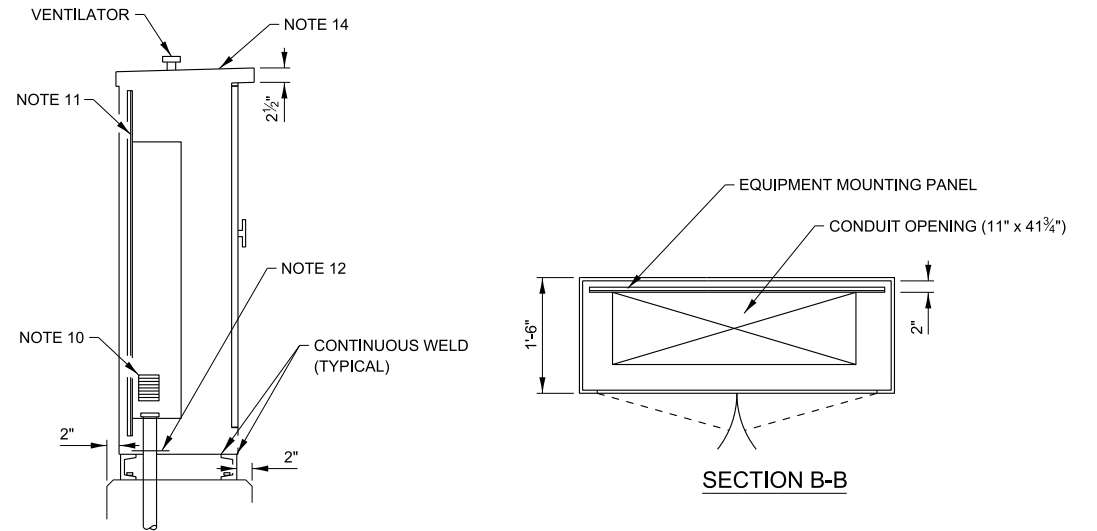

SECTION A-A

ITEM DESCRIPTION:

1. NOT USED.
2. SECONDARY SURGE ARRESTERS, 2 POLE, 650 VOLT.
3. MAIN PANELBOARD IN A NEMA 1 ENCLOSURE, 480/240 VOLT, 1 PHASE, 3 WIRE, 2 SECTION, 200 AMP, 2 POLE MAIN CIRCUIT BREAKER 65,000 AMPERES SYMMETRICAL INTERRUPTING CAPACITY WITH CIRCUIT BREAKERS PER SCHEDULE ON PLANS. DOOR HINGES ON RIGHT SIDE.
4. LIGHTING CONTRACTOR, ELECTRICALLY HELD, 480 VOLT, 200 AMP, 2 POLE, 120 VOLT CONTROL, WITH 250 VOLT, 15 AMP CONTROL LINE FUSE, IN A NEMA 1 ENCLOSURE.
5. SECONDARY BREAKER, 15 AMPERE TRIP, 120 VOLT, SINGLE POLE, 65,000 AMPERES SYMMETRICAL INTERRUPTING CAPACITY IN A NEMA 1 SURFACE MOUNTED ENCLOSURE.
6. STEP DOWN TRANSFORMER, 1500 VA, 480 VOLT PRIMARY, 120 VOLT SECONDARY, SINGLE PHASE, 60 HERTZ, DRY TYPE, NEMA 3R ENCLOSURE.
7. SINGLE POLE, 15 AMPERE SWITCH, IN A NEMA 1 ENCLOSURE (WITH ITEM 8), RATED AT 120-277 VAC.
8. LAMP HOLDER 660W, 600V, MOUNTED ON A NEMA 1 ENCLOSURE (WITH ITEM 7), W/LED LAMP.
9. HAND-OFF-AUTO SELECTOR SWITCH WITH LEGEND PLATE. MOUNTED IN THE COVER OF ITEM 17.
10. 5/8" DIA. x 10'-0" LONG GROUND ROD DRIVEN EXTERNAL TO THE FOUNDATION WITHIN GROUND WELL.
11. GROUND BUS MOUNTED IN PANELBOARD ENCLOSURE.
12. PHOTO ELECTRIC CONTROL SWITCH, WITH RECEPTACLE.
13. NEMA TYPE 3R STAINLESS STEEL ENCLOSURE WITH DRIP SHIELD AND STAINLESS STEEL HARDWARE. ENCLOSURE SHALL CONFORM TO J.I.C. STANDARDS WITH CELLULAR NEOPRENE GASKETED DOORS, ALL SEAMS CONTINUOUSLY WELDED, 10 GAUGE STAINLESS STEEL BODY, REMOVABLE STEEL (PAINTED WHITE) PANEL INSIDE THE BACK AND A FACTORY INSTALLED DRIP SHIELD. THE ENCLOSURE SHALL HAVE CONTINUOUS HINGED DOORS MEETING IN THE CENTER, OVERLAPPED AND GASKETED, WITH NO CENTER POST. AN OIL TIGHT KEY LOCKING HANDLE WITH 3 POINT LATCH SHALL BE PROVIDED (FURNISH 6 KEYS). EACH END OF THE ENCLOSURE SHALL HAVE A SCREENED, GASKETED VENTILATING LOUVER AND THE TOP OF THE ENCLOSURE SHALL HAVE A VENTILATOR. INTERNAL CONDUIT SHALL HAVE LOCKNUTS, INSULATING BUSHING AND CONDULET FITTINGS AS REQUIRED. INTERNAL WIRING SHALL BE XLP INSULATED NEC TYPE RHH/RHW-2. PROVIDE A WIRING DIAGRAM IN A PRINT POCKET ON THE INSIDE OF THE CABINET DOOR.
14. INTERNAL CONTROL WIRING SHALL BE #12 AWG, STRANDED, XLP INSULATED NEC TYPE RHH/RHW-2 RATED 600 VOLT, WITH SUITABLE COLOR CODING TO BE APPROVED BY THE ENGINEER BEFORE CONSTRUCTION.
15. 200 WATT, 120 VOLT CABINET HEATER WITH INTEGRAL THERMOSTAT.
16. SERVICE SAFETY SWITCH, 200 AMP, 600 VOLT, NON-FUSED, NEMA 4X STAINLESS STEEL ENCLOSURE.
17. NEMA TYPE 1, 8"x6"x4" JUNCTION BOX & COVER WITHOUT KNOCKOUTS. ITEM 9 IS MOUNTED IN THE COVER.
18. INTERNAL CONDUIT AND FITTINGS SHALL BE 3/4" MINIMUM.
19. 8"x8" WIREWAY WITH 3-3" NIPPLES.
20. GCFI OUTLET.

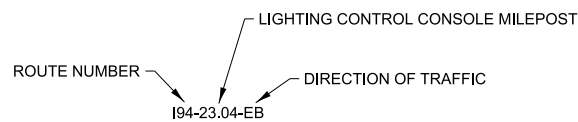

EXTERIOR CONTROL CONSOLE DESCRIPTION

APPROVED BY: *Manar Nashif*
 CHIEF ENGINEERING OFFICER
 DATE: 03/01/2026

REVISIONS	
DATE	DESCRIPTION
03-01-2026	ADDED NOMENCLATURE FOR LABELING AN EXTERIOR CONTROL CONSOLE.
03-01-2018	REMOVED CONTRACTOR RELAY, ADDED GCFI OUTLET.
03-31-2017	REMOVED METER HOUSING.
03-31-2016	REVISED NOTE 2.


Illinois Tollway

EXTERIOR CONTROL CONSOLE DETAILS

VERSION: 2026-03 STANDARD: H6-07 SHEET: 1 OF 2

NOTES:

1. ALL EQUIPMENT SHALL BE GROUNDED AND BONDED IN ACCORDANCE WITH THE NATIONAL ELECTRICAL CODE AND THE NATIONAL ELECTRICAL SAFETY CODE.
2. TO SERVICE PEDESTAL, 480/240V, 1 PHASE, 3 WIRE, GROUNDED. SEE STANDARD H5.
3. ITEM NUMBERS REFER TO EQUIPMENT LIST ON SHEET 1 OF THIS SERIES.
4. PROVIDE CIRCUIT BREAKERS PER SCHEDULE ON THE CONTRACT PLANS (MINIMUM OF 12).
5. FOR INTERIOR EQUIPMENT LAYOUT SEE SHEET 1 OF THIS SERIES.

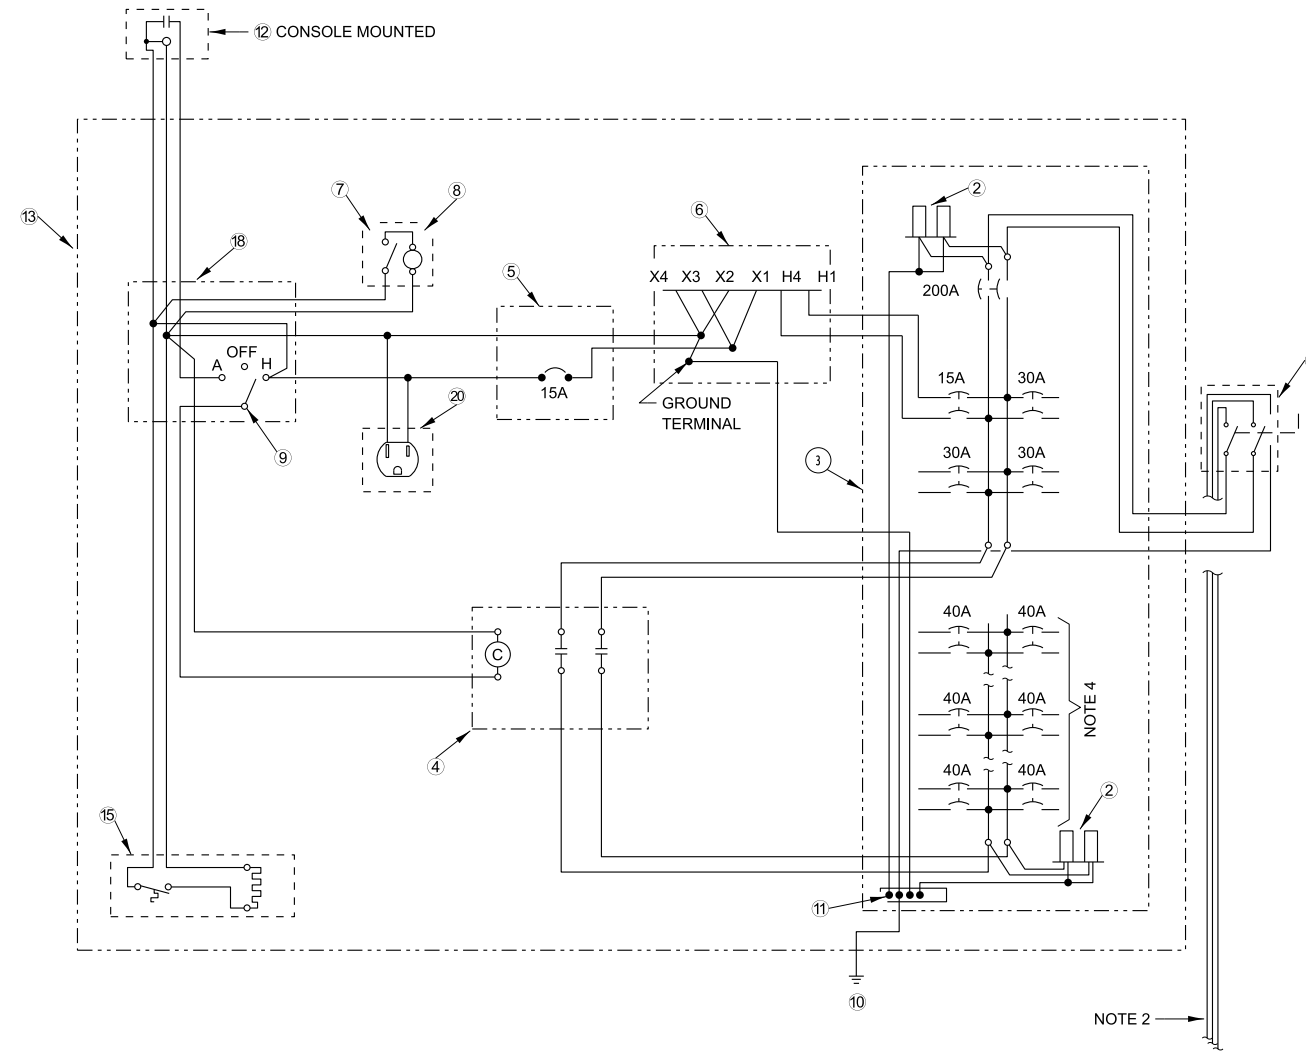

CONTROL CONSOLE WIRING DIAGRAM


**CONTROL CONSOLE DETAILS
(EXTERIOR INSTALLATION)**

APPROVED BY: *Manar Nashif*
 CHIEF ENGINEERING OFFICER
 DATE: 03/01/2026


Illinois Tollway

EXTERIOR CONTROL CONSOLE DETAILS


VERSION: 2026-03	STANDARD: H6-07	SHEET: 2 OF 2
---------------------	--------------------	------------------

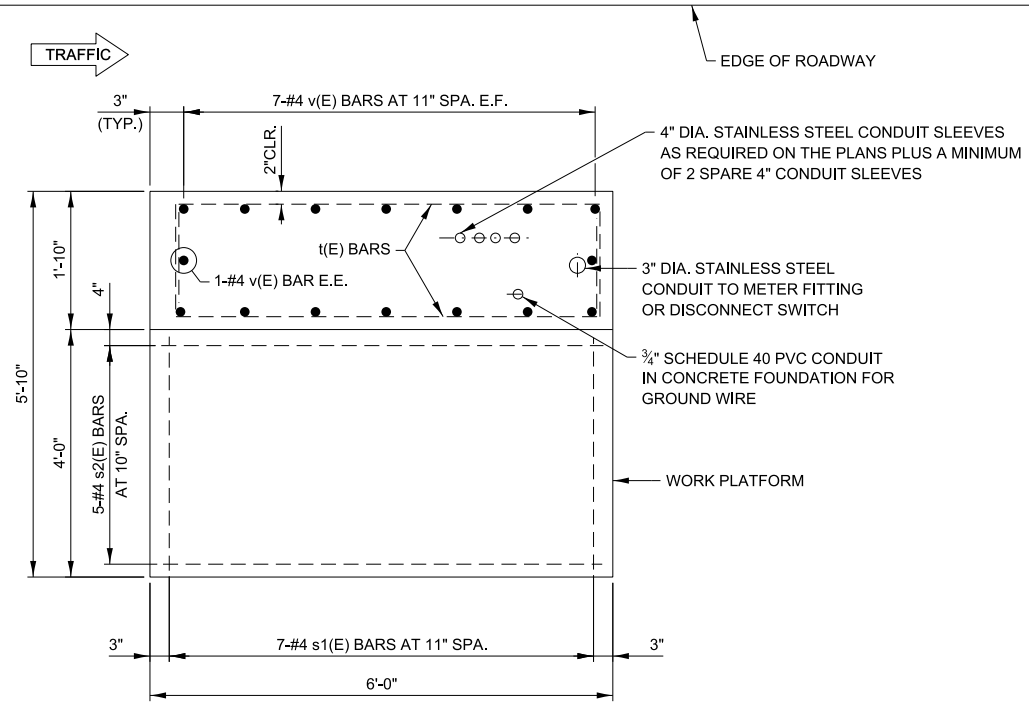


PLAN

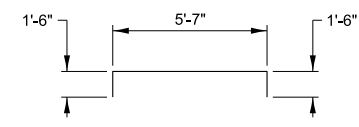

t(E) BARS

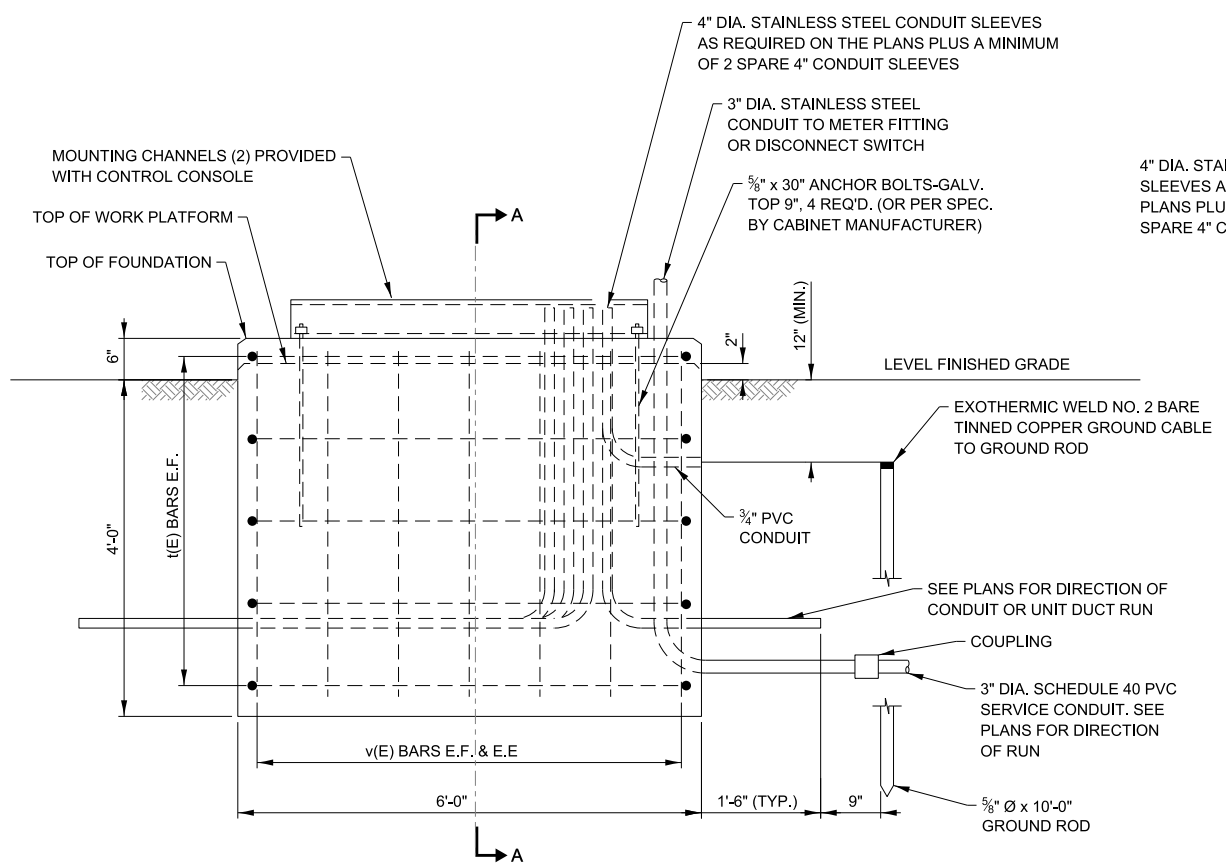

ELEVATION

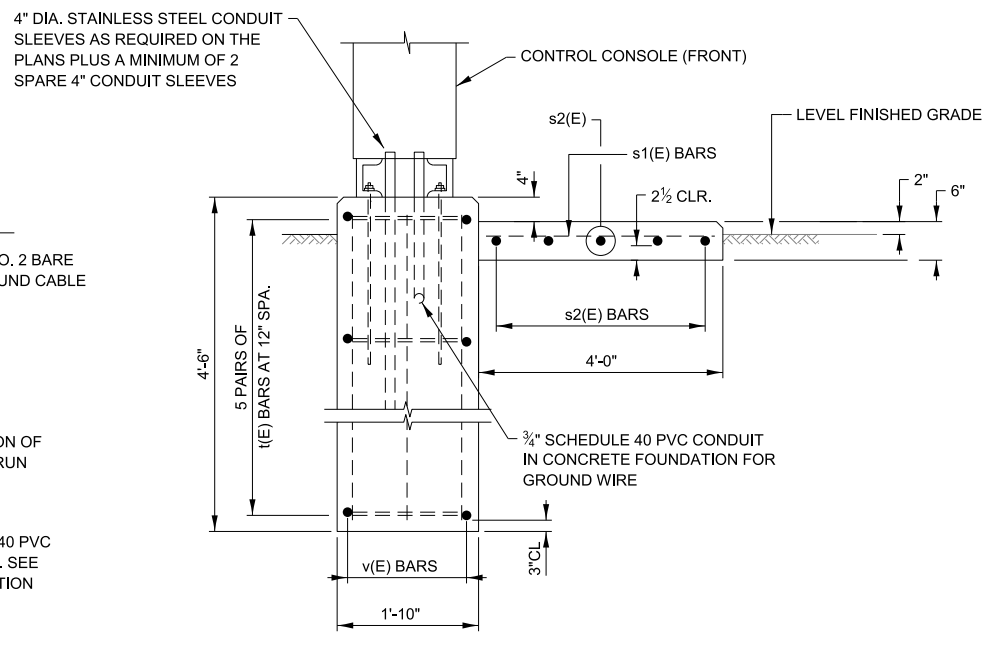

SECTION A-A

NOTES:

1. EXPOSED CONCRETE EDGES SHALL HAVE 3/4"x45° CHAMFERS EXCEPT WHERE SHOWN OTHERWISE. CHAMFERS ON VERTICAL EDGES SHALL BE CONTINUED A MINIMUM OF ONE FOOT BELOW FINISHED GROUND LEVEL.
2. ALL REINFORCEMENT BARS SHALL BE EPOXY COATED (E) AND SHALL CONFORM TO THE REQUIREMENTS OF AASHTO M-31 (ASTM A615), GRADE 60 DEFORMED BARS.
3. REINFORCEMENT BENDING DETAILS SHALL BE IN ACCORDANCE WITH THE "MANUAL OF STANDARD PRACTICE FOR DETAILING REINFORCED CONCRETE STRUCTURES", ACI 315, LATEST EDITION.
4. REINFORCEMENT BAR BENDING DIMENSIONS ARE OUT TO OUT.
5. COVER FROM THE FACE OF CONCRETE TO FACE OF REINFORCEMENT BARS SHALL BE 3" FOR ALL SURFACES UNLESS OTHERWISE SHOWN.
6. FOR CLARITY, CONTROL CONSOLE AND RAILINGS ARE NOT SHOWN IN PLAN VIEW.
7. ALL EQUIPMENT SHALL BE GROUNDED AND BONDED IN ACCORDANCE WITH THE NATIONAL ELECTRICAL CODE AND THE NATIONAL ELECTRICAL SAFETY CODE.
8. FOR TYPE B FOUNDATION REINFORCEMENT, WELDED WIRE MESH 6X6 D16, Fy=60 KSI CAN BE USED.
9. INCREASE THE PILES LENGTHS TO ALLOW A MINIMUM OF 10' PENETRATION BELOW SLOPE FILL.
10. PILE FACTORED LOAD IS 16 KIPS/PILE. A GEOTECHNICAL INVESTIGATION MAY BE REQUIRED BASED ON SITE CONDITIONS.
11. CONTRACTOR IS ALLOWED TO SUBMIT ALTERNATIVE FOUNDATION DESIGN FOR TOLLWAY REVIEW AND APPROVAL.
12. THE FOUNDATION DETAILS SHOWN ARE BASED ON THE PRESENCE OF MOSTLY COHESIVE SOIL CONDITIONS (SILTY OR SANDY CLAY), WITH AN AVERAGE UNCONFINED COMPRESSIVE STRENGTH (QU) > 1.25 TON/SQ. FT. WHICH MUST BE DETERMINED BY PREVIOUS SOIL INVESTIGATIONS AT THE JOBSITE. WHEN OTHER CONDITIONS ARE INDICATED, THE BORING DATA SHALL BE INCLUDED IN THE PLANS AND THE FOUNDATION DIMENSIONS SHOWN SHALL BE THE RESULT OF SITE SPECIFIC DESIGNS. IF CONDITIONS ENCOUNTERED IN THE FIELD ARE DIFFERENT THAN THOSE INDICATED, THE CONTRACTOR SHALL NOTIFY THE ENGINEER TO DETERMINE IF THE FOUNDATION DIMENSIONS NEED TO BE MODIFIED.

REINFORCEMENT BARS SCHEDULE					
BARS	NO.	SIZE	LENGTH	WT. LB.	SHAPE
v(E)	16	#4	4'-0"	43	—
t(E)	10	#4	8'-7"	57	⌈
s1(E)	7	#4	3'-8"	17	—
s2(E)	5	#4	5'-8"	19	—


BILL OF MATERIAL		
DESCRIPTION	UNIT	QUANTITY
REINF. BARS, EPOXY COATED	POUND	136
CLASS "SI" CONCRETE	CU. YD.	2.3

APPROVED BY: *Manar Nashif*
 CHIEF ENGINEERING OFFICER
 DATE: 03/01/2026

REVISIONS	
DATE	DESCRIPTION
03-01-2026	ADDED NOTES 9, 10, 11, AND 12. PILE SPACING ADDED AND BILL OF MATERIAL UPDATED TO INCLUDE HP PILE PAY ITEMS, CLASS "SI" CONCRETE QUANTITY REVISED TO 5.5 CU. YD., VERTICAL DIMENSION REVISED TO 4'-4".

EXTERIOR CONTROL CONSOLE FOUNDATION DETAILS

VERSION: 2026-03 STANDARD: H7-05 SHEET: 1 OF 2

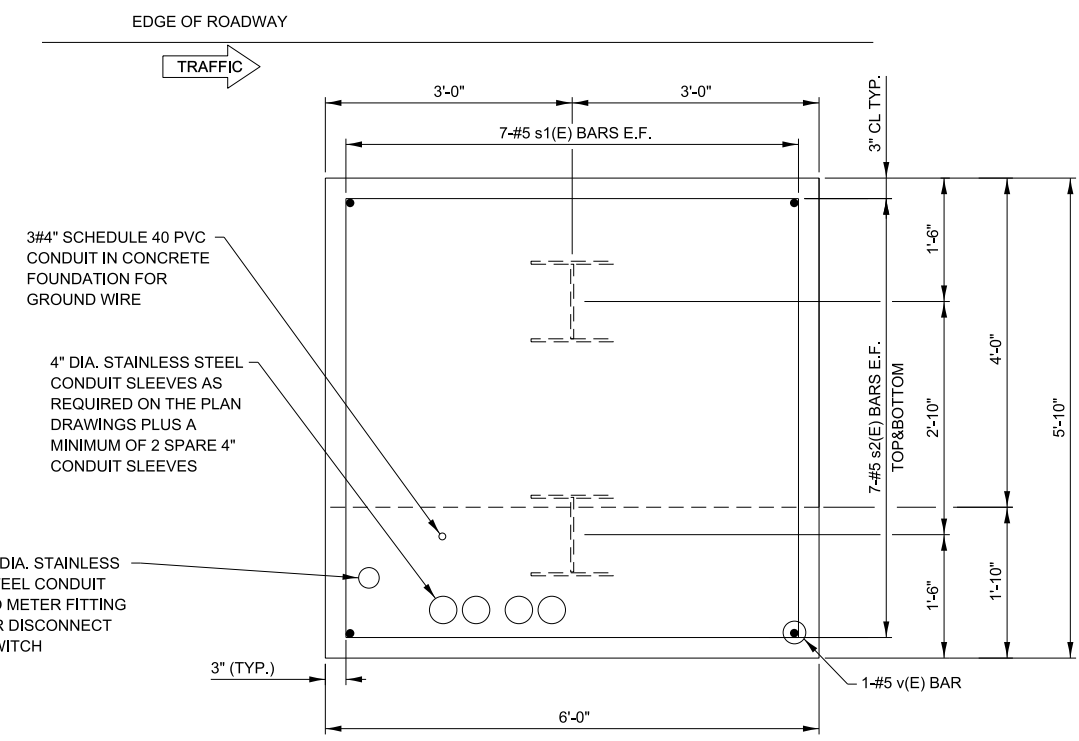


PLAN


REINFORCEMENT BARS SCHEDULE					
BARS	NO.	SIZE	LENGTH	WT. LB.	SHAPE
v(E)	32	#5	3'-8"	123.8	—
s1(E)	24	#5	5'-4"	134.9	—
s2(E)	24	#5	5'-6"	139.2	—

BILL OF MATERIAL		
DESCRIPTION	UNIT	QTY
REINF. BARS, EPOXY COATED	POUND	398
CLASS "SI" CONCRETE	CU. YD.	5.5
FURNISHING STEEL PILES HP12X53	FOOT	40
DRIVING PILES	FOOT	40


NOTES:
SEE SHEET 1 OF THIS SERIES FOR NOTES.

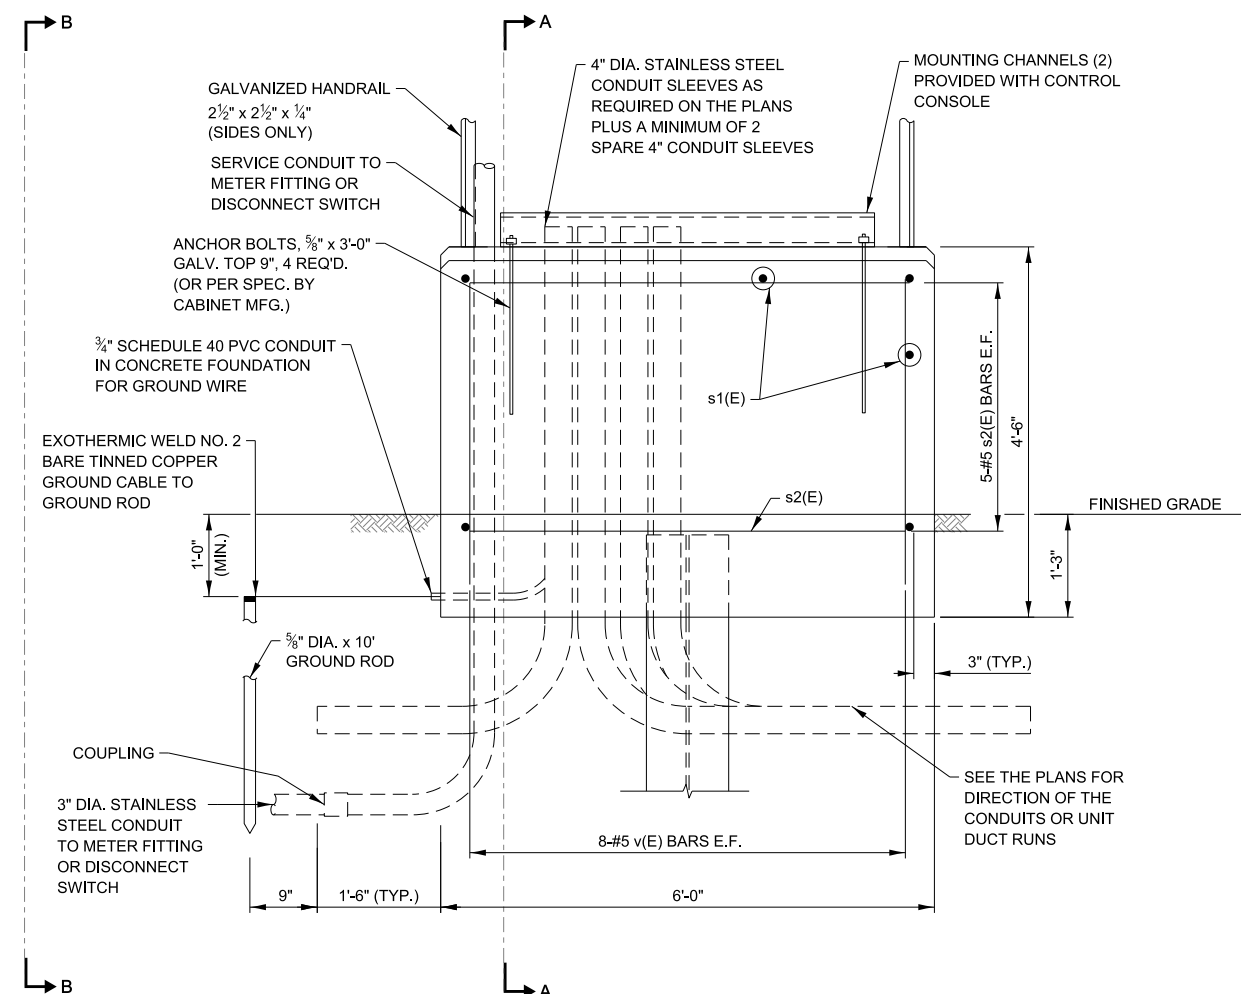

ELEVATION

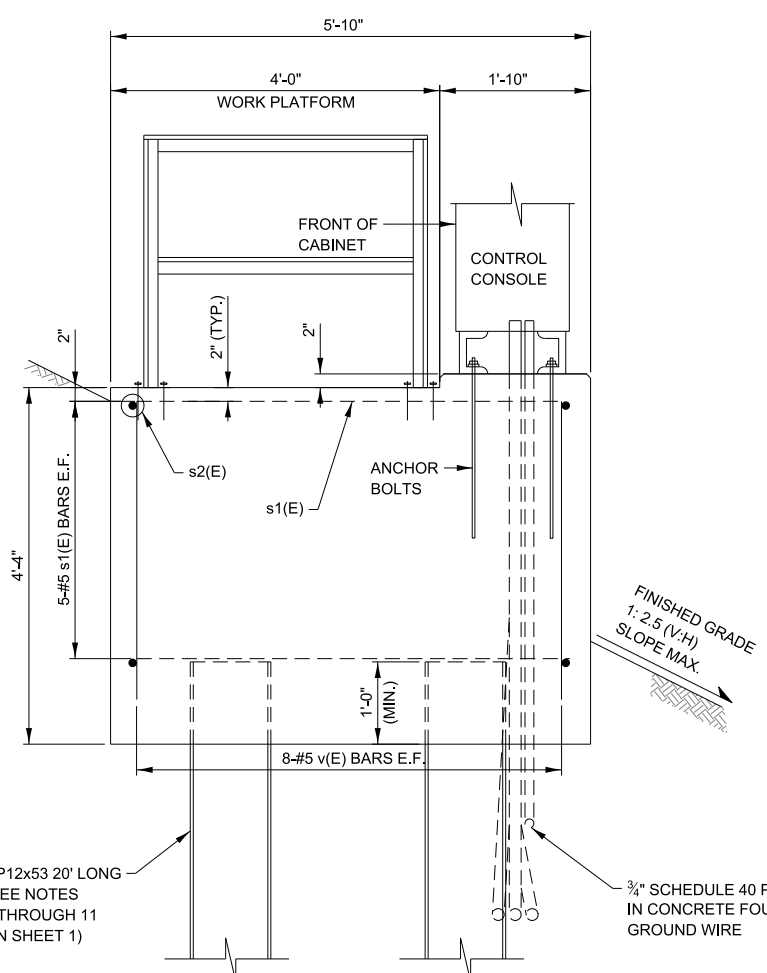

SECTION A-A

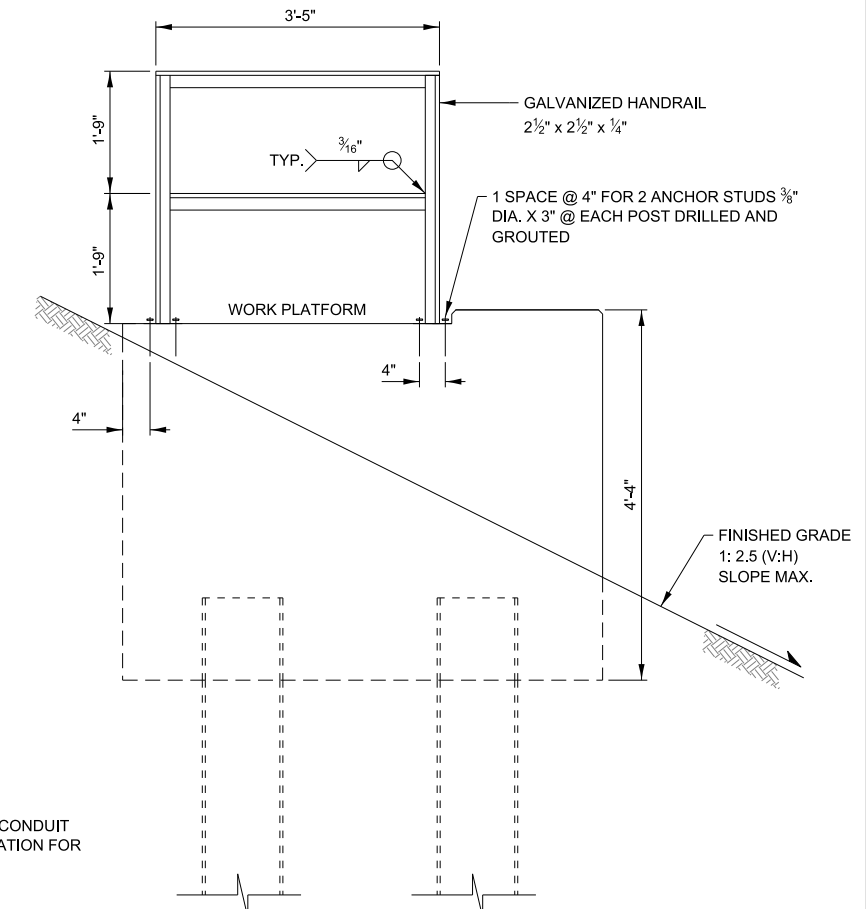


VIEW B-B

APPROVED BY: *Manar Nashif* DATE: 03/01/2026
CHIEF ENGINEERING OFFICER

TYPE B CONTROL CONSOLE FOUNDATION


EXTERIOR CONTROL CONSOLE FOUNDATION DETAILS

VERSION: 2026-03 STANDARD: H7-05 SHEET: 2 OF 2

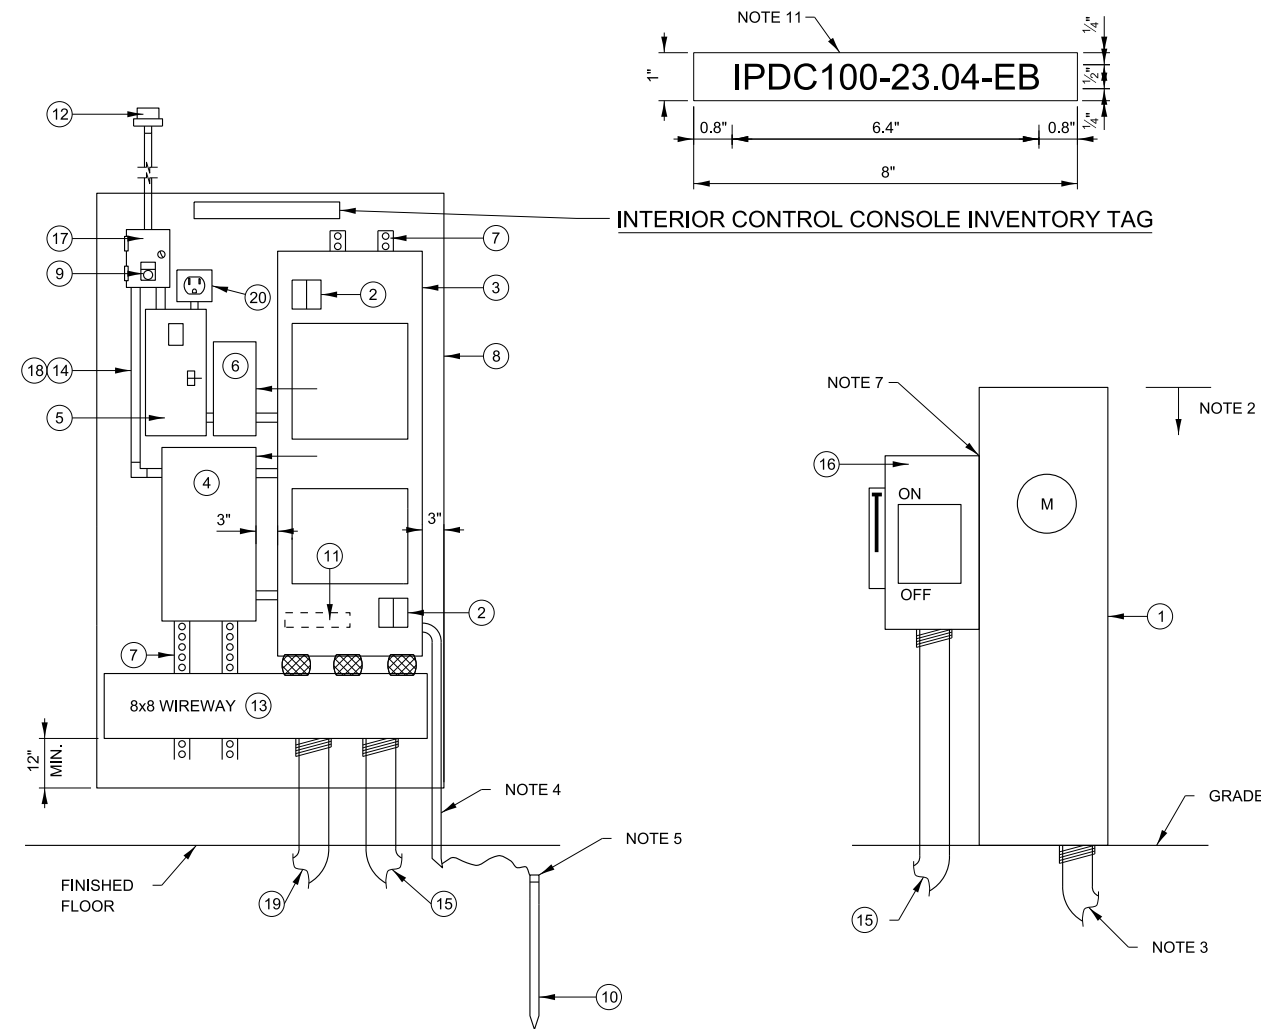

INTERIOR EQUIPMENT LAYOUT

SERVICE ENTRANCE DETAIL

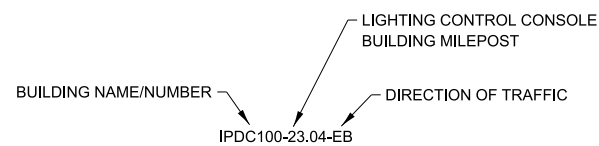

INTERIOR CONTROL CONSOLE DESCRIPTION

CONTROL CONSOLE DETAILS
(INTERIOR INSTALLATION)

NOTES:

1. PROVIDE POWER UTILITY CO. METER HOUSING AS INDICATED ON PLANS.
2. 5'-0" MAXIMUM HEIGHT ABOVE GRADE.
3. STAINLESS STEEL CONDUIT TO UTILITY SERVICE AS INDICATED ON PLANS.
4. 3/4" PVC CONDUIT.
5. EXOTHERMIC WELD NO. 2 BARE TINNED COPPER GROUND CABLE TO GROUND ROD 12"-24" BELOW GRADE.
6. TO POWER UTILITY COMPANY, SERVICE AS INDICATED ON PLANS.
7. CONDUIT AND CABLE BETWEEN METER FITTING AND DISCONNECT SWITCH. CONDUIT AND CABLE SHALL BE THE SAME AS THE SERVICE.
8. LABEL ALL EQUIPMENT AS "ROADWAY LIGHTING" + DEVICE AND BUILDING# (IF APPLICABLE).
9. FOR WIRING DIAGRAM SEE SHEET 2 OF THIS SERIES.
10. ALL EQUIPMENT SHALL BE GROUNDED AND BONDED IN ACCORDANCE WITH THE NATIONAL ELECTRICAL CODE AND THE NATIONAL ELECTRICAL SAFETY CODE.
11. INTERIOR CONTROL CONSOLE INVENTORY TAG SHALL BE A MINIMUM 8" WIDE BY 1" HIGH IN ACCORDANCE WITH ARTICLE 825.03(b) OF THE SUPPLEMENTAL SPECIFICATIONS.

ITEM DESCRIPTION

- 1 METER HOUSING, MILBANK U8436-0.
- 2 SECONDARY SURGE ARRESTERS, 2 POLE, 650 VOLT.
- 3 MAIN PANELBOARD IN A NEMA 1 ENCLOSURE, 480/240 VOLT, 1 PHASE, 3 WIRE, 2 SECTION, 200 AMP, 2 POLE MAIN CIRCUIT BREAKER 65,000 AMPERES SYMMETRICAL INTERRUPTING CAPACITY WITH CIRCUIT BREAKERS PER SCHEDULE ON PLANS. DOOR HINGES ON RIGHT SIDE.
- 4 LIGHTING CONTRACTOR, ELECTRICALLY HELD, 480 VOLT, 200 AMP, 2 POLE, 120 VOLT CONTROL, WITH 250 VOLT, 15 AMP CONTROL LINE FUSE, IN A NEMA 1 ENCLOSURE.
- 5 SECONDARY BREAKER, 15 AMPERE TRIP, 120 VOLT, SINGLE POLE, 65,000 AMPERES SYMMETRICAL INTERRUPTING CAPACITY IN A NEMA 1 SURFACE MOUNTED ENCLOSURE.
- 6 STEP DOWN TRANSFORMER, 1500 VA, 480 VOLT PRIMARY, 120 VOLT SECONDARY, SINGLE PHASE, 60 HERTZ, DRY TYPE, NEMA 3R ENCLOSURE.
- 7 1-1/4" X 3/4" C-CHANNEL (UNISTRUT) FOR ALL EQUIPMENT STANDOFF
- 8 1/2" EQUIPMENT MOUNTING PANEL (4' W X 7' H)
- 9 HAND-OFF-AUTO SELECTOR SWITCH WITH LEGEND PLATE. MOUNTED IN THE COVER OF ITEM 17.
- 10 ROUTED TO BUILDING GROUND SYSTEM. IF NO GROUND AVAILABLE CONTRACTOR SHALL PROVIDE 5/8" DIA. X 10'-0" LONG GROUND ROD WITHIN GROUND WELL.
- 11 GROUND BUS MOUNTED IN PANELBOARD ENCLOSURE.
- 12 PHOTO ELECTRIC CONTROL SWITCH MOUNTED ON SOUTH EXTERIOR SIDE OF BUILDING (VIEW UNOBSTRUCTED).
- 13 8"x8" WIREWAY WITH 3-3" NIPPLES.
- 14 INTERNAL CONTROL WIRING SHALL BE #12 AWG, STRANDED, INSULATED NEC TYPE THWN/THHN RATED 600 VOLT, WITH SUITABLE COLOR CODING TO BE APPROVED BY THE ENGINEER BEFORE CONSTRUCTION.
- 15 2" STAINLESS STEEL CONDUIT FROM SERVICE SAFETY SWITCH TO LIGHTING CONTROLLER WIREWAY.
- 16 SERVICE SAFETY SWITCH, 200 AMP, 600 VOLT, NON-FUSED, NEMA 4X STAINLESS STEEL ENCLOSURE.
- 17 NEMA TYPE 1, 8"x6"x4" JUNCTION BOX & COVER WITHOUT KNOCKOUTS. ITEM 9 IS MOUNTED IN THE COVER.
- 18 INTERNAL CONDUIT AND FITTINGS SHALL BE 3/4" MINIMUM.
- 19 (2) 4" STAINLESS STEEL CONDUIT TO LIGHTING CONTROLLER HANDHOLE. REFER TO SITE PLAN FOR LOCATION.
- 20 GCFI OUTLET.

REVISIONS	
DATE	DESCRIPTION
03-01-2026	ADDED NOMENCLATURE FOR LABELING AN INTERIOR CONTROL CONSOLE.
03-01-2018	REMOVED CONTRACTOR RELAY, ADDED GCFI OUTLET
03-01-2017	REMOVED MFR. & PART NUMBERS
03-31-2016	REVISED NOTE 2




INTERIOR CONTROL CONSOLE DETAILS


APPROVED BY: *Manar Nashif*
CHIEF ENGINEERING OFFICER
DATE: 03/01/2026

NOTES:

1. TO UTILITY SERVICE. 480/240V, 1 PHASE, 3 WIRE, GROUNDED, WHEN A METER HOUSING IS REQUIRED (FED FROM PAD MOUNTED UTILITY TRANSFORMER WITHIN ILLINOIS TOLLWAY RIGHT-OF-WAY).
2. TO SERVICE PEDESTAL, 480/240V, 1 PHASE, 3 WIRE, GROUNDED. SEE STANDARD H5.
3. ITEM NUMBERS REFER TO EQUIPMENT LIST ON SHEET 1 OF THIS SERIES.
4. PROVIDE CIRCUIT BREAKERS PER SCHEDULE ON THE CONTRACT PLANS (MINIMUM OF 12).
5. FOR INTERIOR EQUIPMENT LAYOUT SEE SHEET 1 OF THIS SERIES.
6. ALL EQUIPMENT SHALL BE GROUNDED AND BONDED IN ACCORDANCE WITH THE NATIONAL ELECTRICAL CODE AND THE NATIONAL ELECTRICAL SAFETY CODE.
7. CONDUIT AND CABLE BETWEEN METER FITTING AND DISCONNECT SWITCH ROUTED BETWEEN CONTROL CONSOLE AND CONCRETE FOUNDATION, WHEN A METER HOUSING IS REQUIRED. CONDUIT AND CABLE SHALL BE THE SAME AS THE SERVICE.

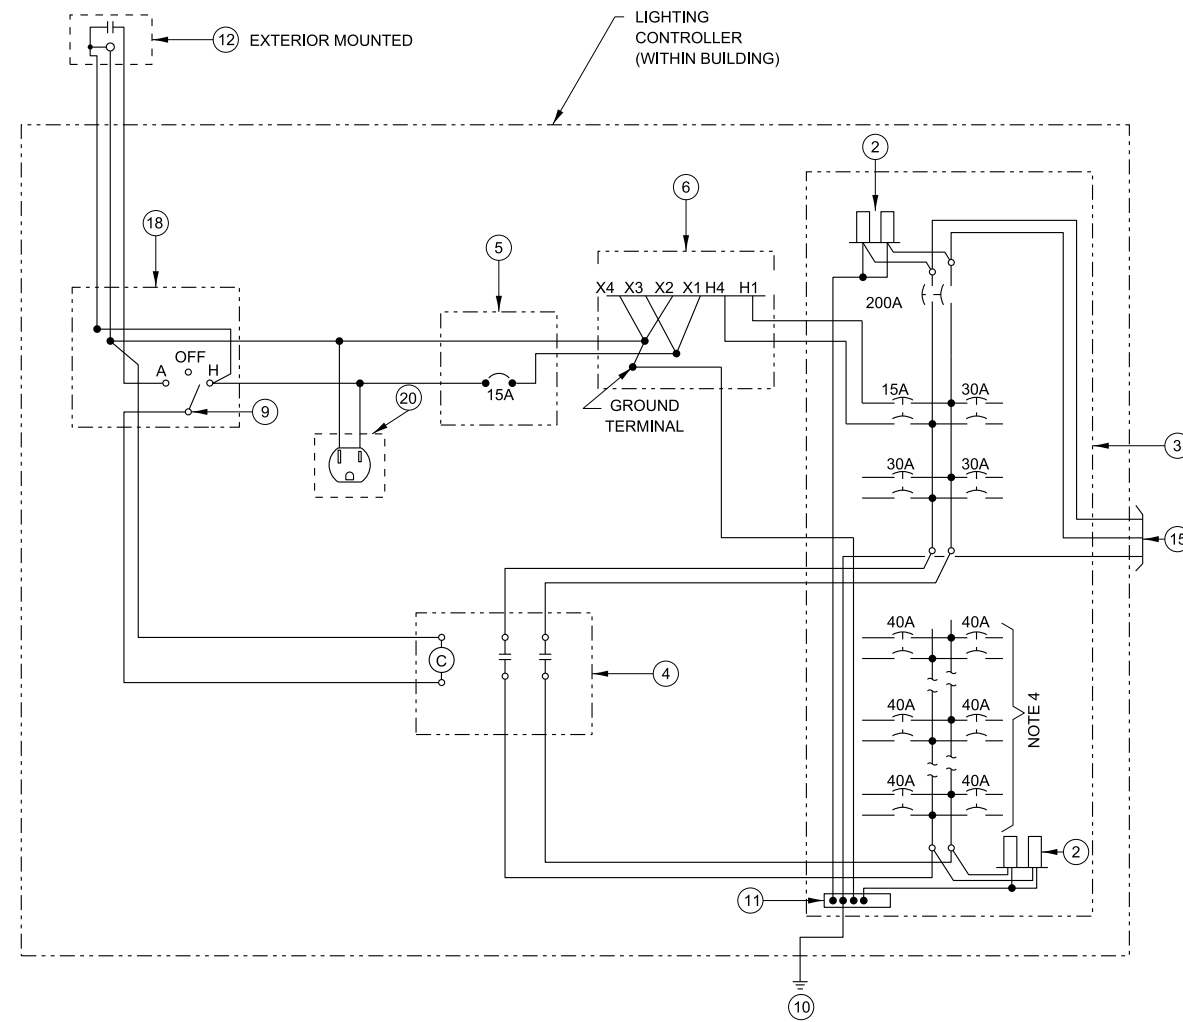


CONTROL CONSOLE WIRING DIAGRAM

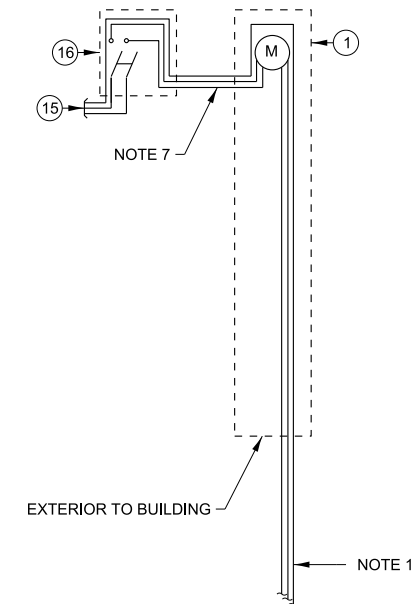

**CONTROL CONSOLE DETAILS
(INTERIOR INSTALLATION)**

APPROVED BY: *Manar Nashif*
 CHIEF ENGINEERING OFFICER
 DATE: 03/01/2026

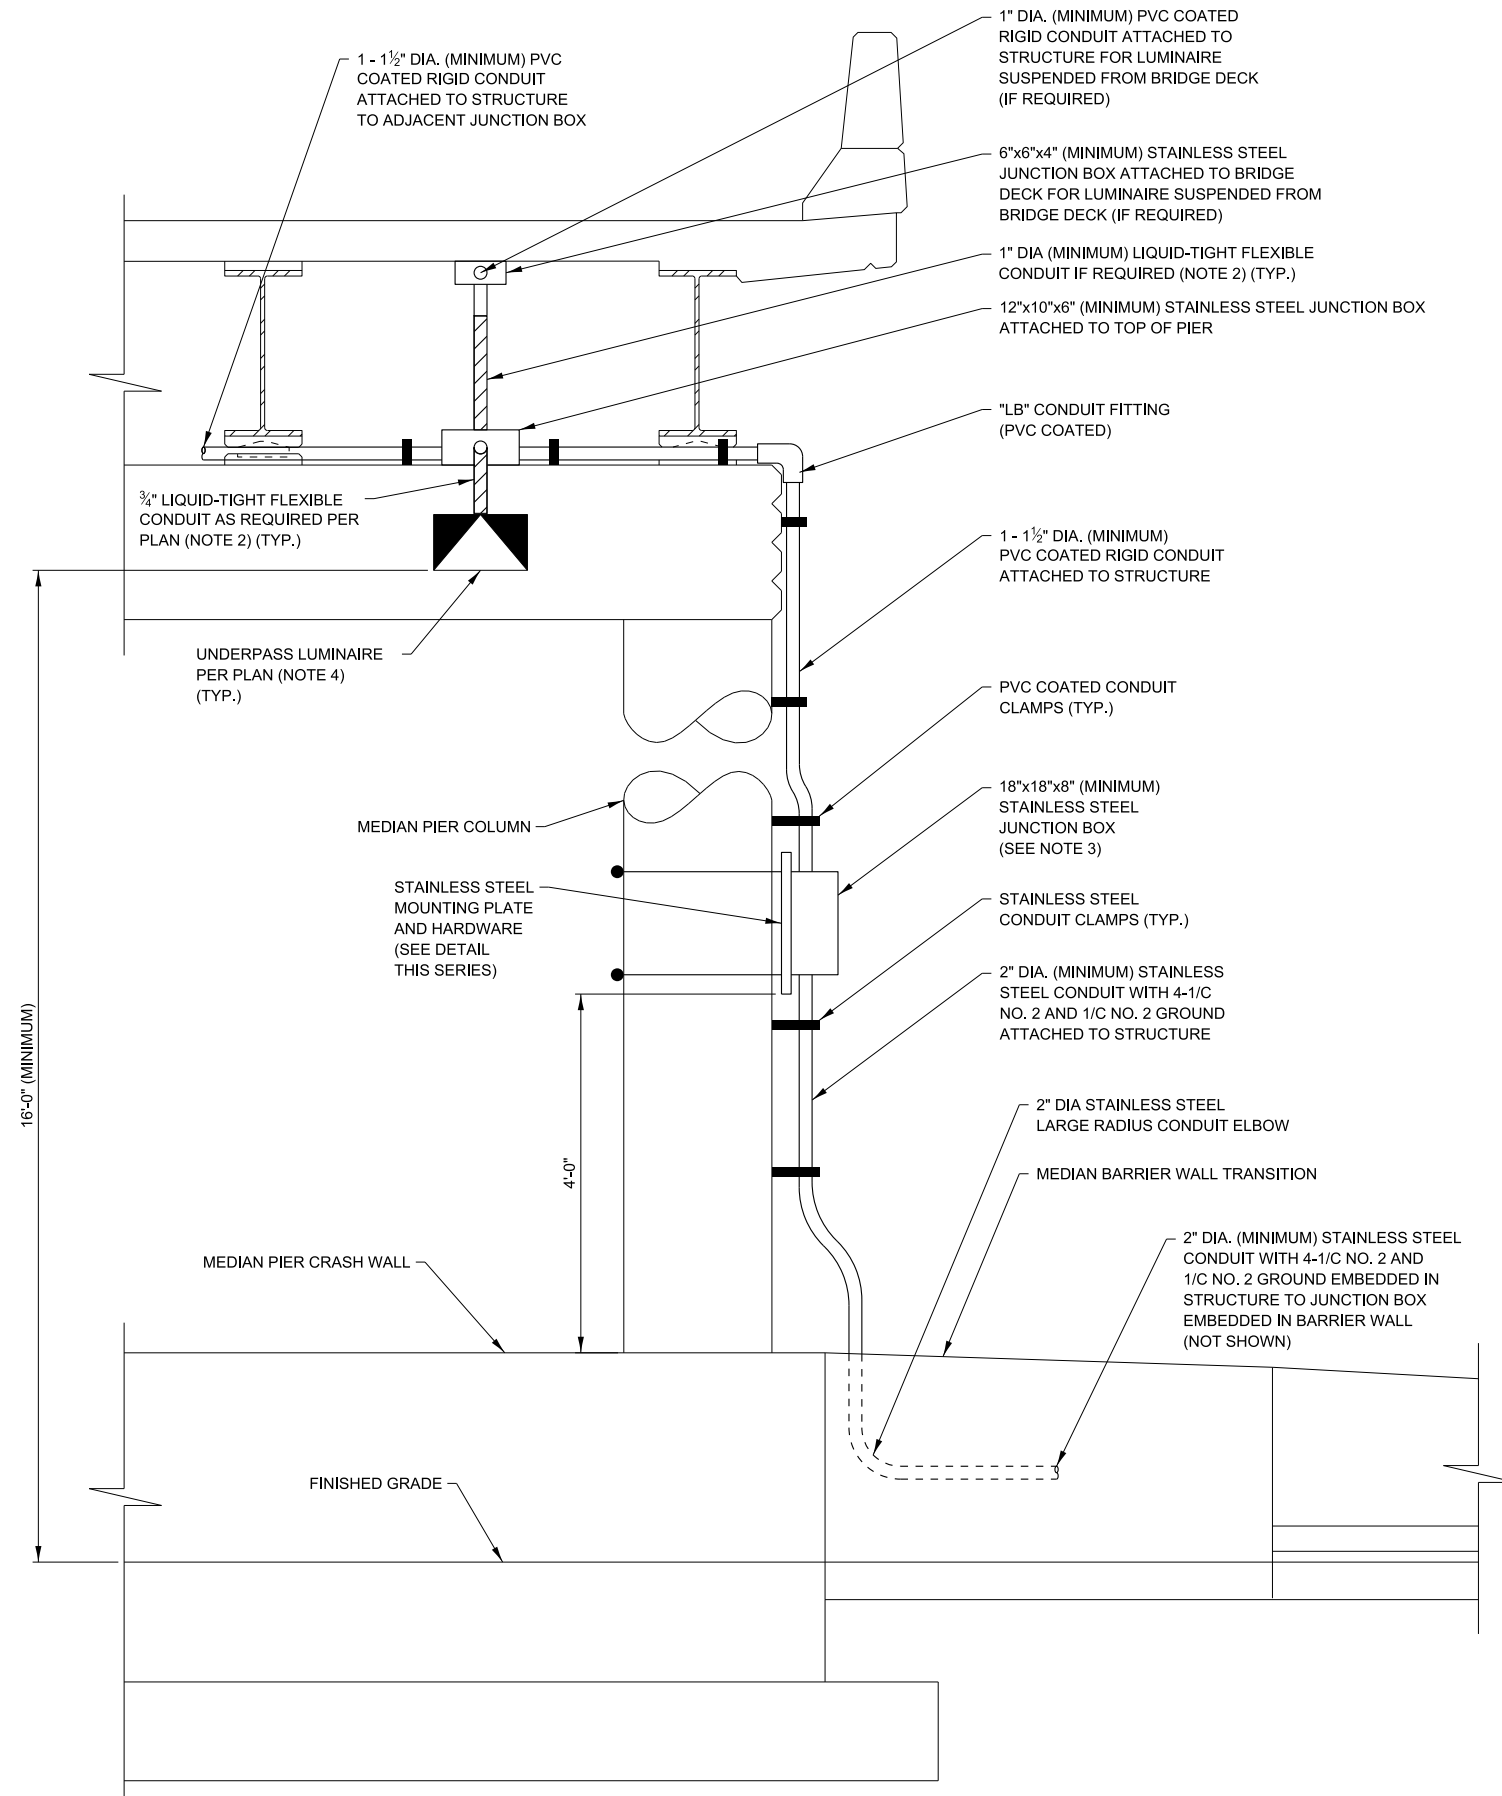

NOTES:





1. USE OF THIS STANDARD DETAIL IS LIMITED TO THE INSTALLATION OF LIGHT EMITTING DIODE LUMINAIRES ONLY. FOR INSTALLATION OF OTHER LIGHT SOURCE TYPES, REFER TO PLAN DETAILS.
2. LIQUID-TIGHT FLEXIBLE CONDUIT, MAXIMUM LENGTH 6'-0", TYPICAL FOR EACH INSTANCE AS SHOWN. PROVIDE SUFFICIENT LENGTH OF PVC COATED RIGID GALVANIZED STEEL CONDUIT AS REQUIRED CONDUIT AS REQUIRED SO THE MAXIMUM LENGTH OF REQUIRED LIQUID-TIGHT DOES NOT EXCEED 6'-0". LIQUID-TIGHT FLEXIBLE CONDUIT.
3. PROVIDE TWO (2) 2-POLE 30A, 600 VOLT CIRCUIT BREAKERS (EATON HFD OR APPROVED EQUAL), TWO (2) SURGE PROTECTION DEVICES (IN ACCORDANCE WITH ARTICLE 1065.02 OF THE STANDARD SPECIFICATIONS) AND SUFFICIENT 30 AMPERE, 600 VOLT TERMINAL BLOCKS TO SPLIT 480 VOLT WIRING FROM CIRCUIT BREAKER TO TWO (2) NO. 10 WIRES FOR EACH LUMINAIRE.
4. WIRING SHALL BE 2-1/C NO. 10 WITH 1/C NO. 10 GROUND OR AS INDICATED ON THE PLANS TERMINATING AT EACH LUMINAIRE. SEE PLANS FOR REMAINING WIRING REQUIREMENTS.
5. THE CONTRACTOR SHALL PROVIDE EXPANSION/DEFLECTION FITTINGS (O-Z/GEDNEY TYPE AXDX) WHERE CONDUITS CROSS STRUCTURE EXPANSION JOINTS.
6. IN NEW BRIDGE DECKS, PROVIDE STAINLESS STEEL SINGLE COIL, FLARED LOOP INSERTS CAST IN THE DECK FOR 3/4" DIAMETER STAINLESS STEEL THREADED RODS. IN EXISTING BRIDGE DECKS, PROVIDE DRILLED STAINLESS STEEL EXPANSION TYPE ANCHORS FOR 3/4" DIAMETER STAINLESS STEEL THREADED RODS. EXPANSION TYPE ANCHORS SHALL HAVE A MINIMUM OF 500 POUNDS CAPACITY EACH.
7. NOT USED.
8. ALL ITEMS MOUNTED TO BRIDGE PIER SHALL BE OFFSET FROM THE STRUCTURE A MINIMUM OF ONE (1) INCH BY USE OF STAINLESS STEEL C-CHANNEL.
9. WHERE BEAM DEPTH EXCEEDS FIVE (5) FEET, THE DESIGNER SHALL PROVIDE A METHOD FOR ATTACHMENT OF THE HANGER ASSEMBLIES SUCH THAT THE LENGTH OF THE ASSEMBLIES DO NOT EXCEED FIVE (5) FEET.
10. DETAILS SHOWN ARE FOR UNDERPASS LIGHTING INSTALLATIONS FED FROM THE MEDIAN BARRIER WALL. FOR INSTALLATIONS FED FROM A BRIDGE ABUTMENT, REFER TO THE PLAN DETAILS.
11. UNDERPASS LUMINAIRES SUSPENDED FROM BRIDGE DECK SHALL BE INSTALLED CENTERED BETWEEN THE BRIDGE BEAMS. THE LUMINAIRE SHALL BE LOCATED SUCH THAT IT IS SETBACK A MINIMUM OF 1 FOOT FROM THE OUTSIDE EDGE OF THE SHOULDER PAVEMENT WITH THE TOP OF THE LUMINAIRE MOUNTING PLATE A MAXIMUM OF 1 INCH FROM THE BOTTOM OF THE BRIDGE BEAM. IN NO CASE SHALL ANY PORTION OF THE SUSPENDED LUMINAIRE OR SUPPORTING HARDWARE BE LOWER THAN 14'-6" WHEN MEASURED TO THE OUTSIDE EDGE OF THE ADJACENT SHOULDER PAVEMENT.
12. IN NO INSTANCE SHALL ANY UNDERPASS LUMINAIRE OR ANY OTHER ELECTRICAL EQUIPMENT BE INSTALLED BELOW THE ELEVATION OF THE BOTTOM OF THE BRIDGE BEAM WHEN OVER ANY PAVEMENT (ROADWAY OR SHOULDER) WITH EXCEPTION OF THOSE MOUNTED TO THE MEDIAN PIER AT WHICH CASE THE MINIMUM HEIGHT SHALL BE 16'-0" WHEN MEASURED TO THE LOWEST PORTION OF THE LUMINAIRE OR SUPPORTING HARDWARE.
13. LUMINAIRE MOUNTING PLATE FOR LUMINAIRES SUSPENDED FROM BRIDGE DECK SHALL BE OF THE DIMENSIONS NECESSARY AND FIELD DRILLED TO ACCOMMODATE THE SPECIFIC LUMINAIRE PROVIDED AND ASSOCIATE LUMINAIRE HANGER ASSEMBLIES.
14. SEE PLANS FOR UNDERPASS LUMINAIRE LOCATIONS AND MOUNTING HEIGHTS.
15. SEE STRUCTURAL DRAWINGS FOR SPECIFIC STRUCTURE DETAILS.
16. ALL EQUIPMENT SHALL BE GROUNDED AND BONDED IN ACCORDANCE WITH THE NATIONAL ELECTRICAL CODE AND THE NATIONAL ELECTRICAL SAFETY CODE.

**UNDERPASS LIGHTING
(MEDIAN PIER MOUNTED LUMINAIRE & FEEDER INSTALLATION)**


APPROVED BY: *Paul Kovacs*
CHIEF ENGINEERING OFFICER
DATE: 03/01/2022

REVISIONS	
DATE	DESCRIPTION
03-01-2022	REVISED CALLOUT FOR STAINLESS STEEL
03-31-2017	VIBRATION DAMPER ASSEMBLY
	REVISED NOTES TO REMOVE
	INCIDENTALS


**UNDERPASS LIGHTING
INSTALLATION DETAILS**
VERSION: 2022-03 STANDARD: H9-02 SHEET: 1 OF 3

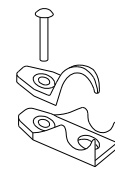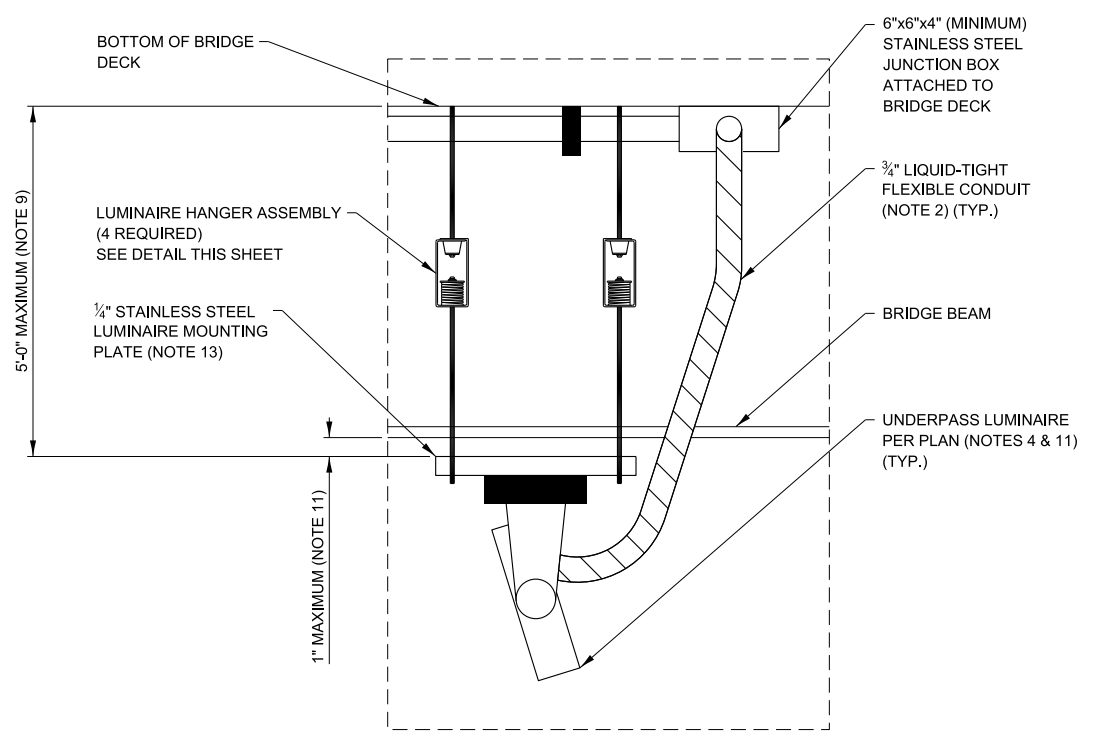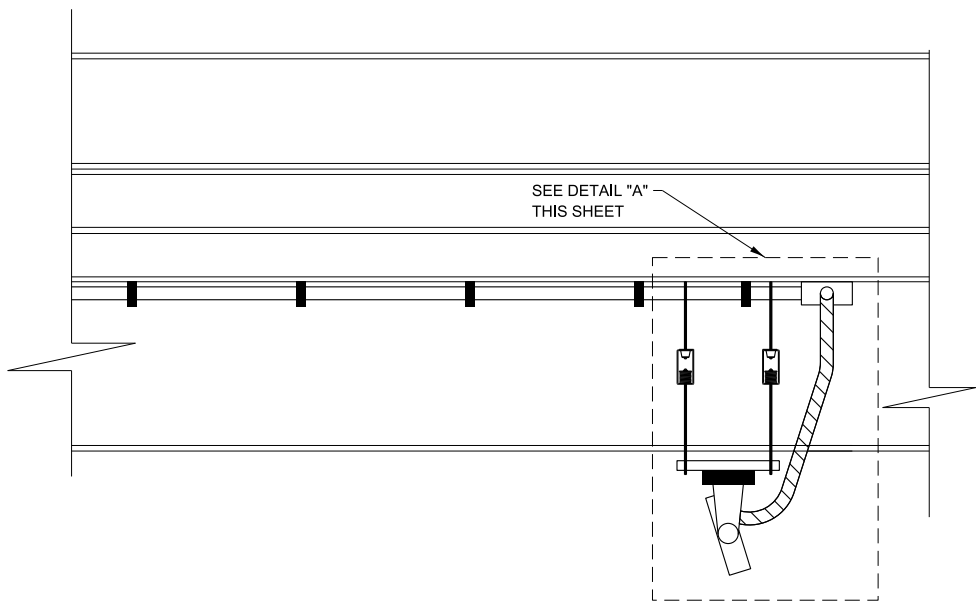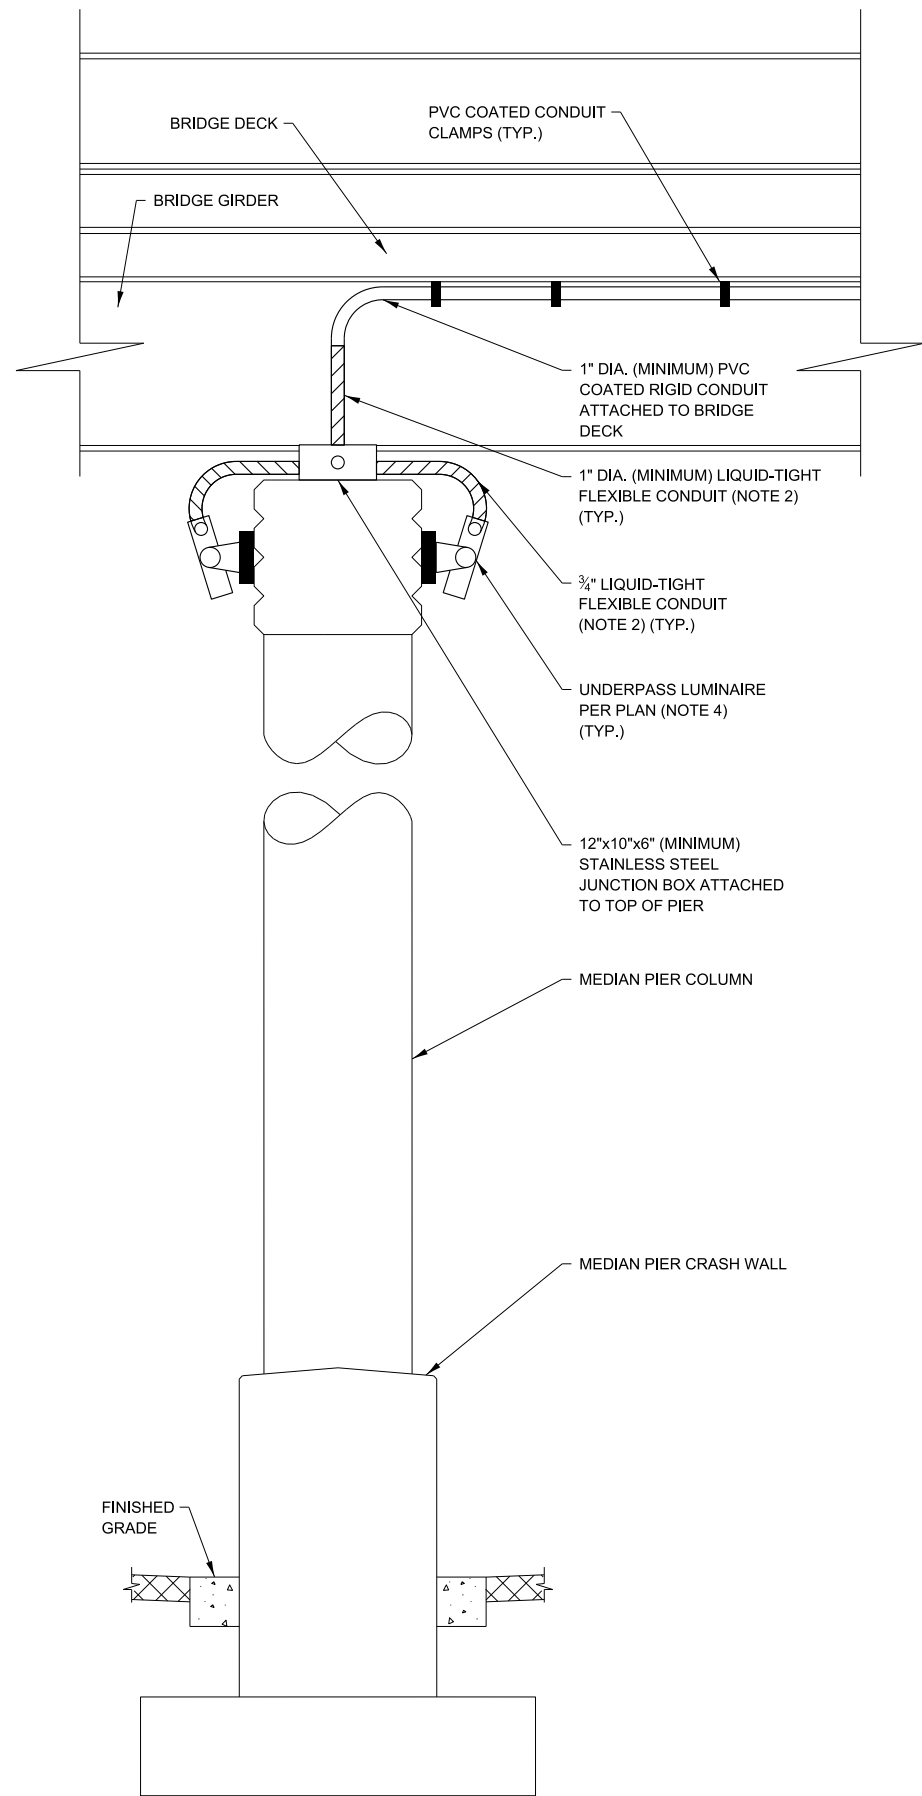

CONDUIT CLAMP DETAIL

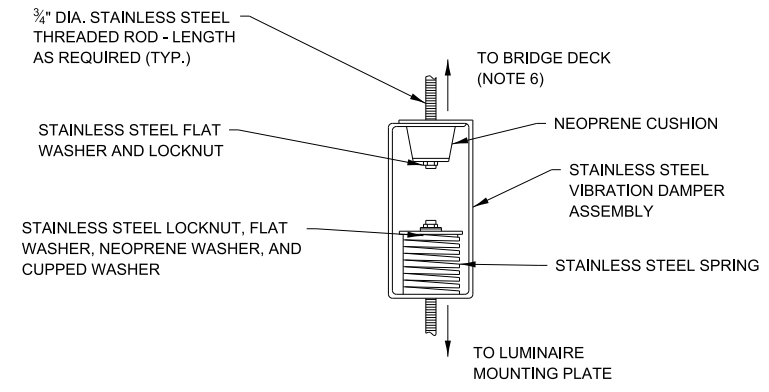

LUMINAIRE HANGER ASSEMBLY DETAIL


NOTE:
FOR NOTES SEE SHEET 1 OF THIS SERIES.

UNDERPASS LIGHTING
(BRIDGE DECK SUSPENDED LUMINAIRE & MISCELLANEOUS DETAILS)


APPROVED BY: *Paul Kovacs*
CHIEF ENGINEERING OFFICER
DATE: 03/01/2022

UNDERPASS LIGHTING
INSTALLATION DETAILS


VERSION: 2022-03	STANDARD: H9-02	SHEET: 3 OF 3
---------------------	--------------------	------------------

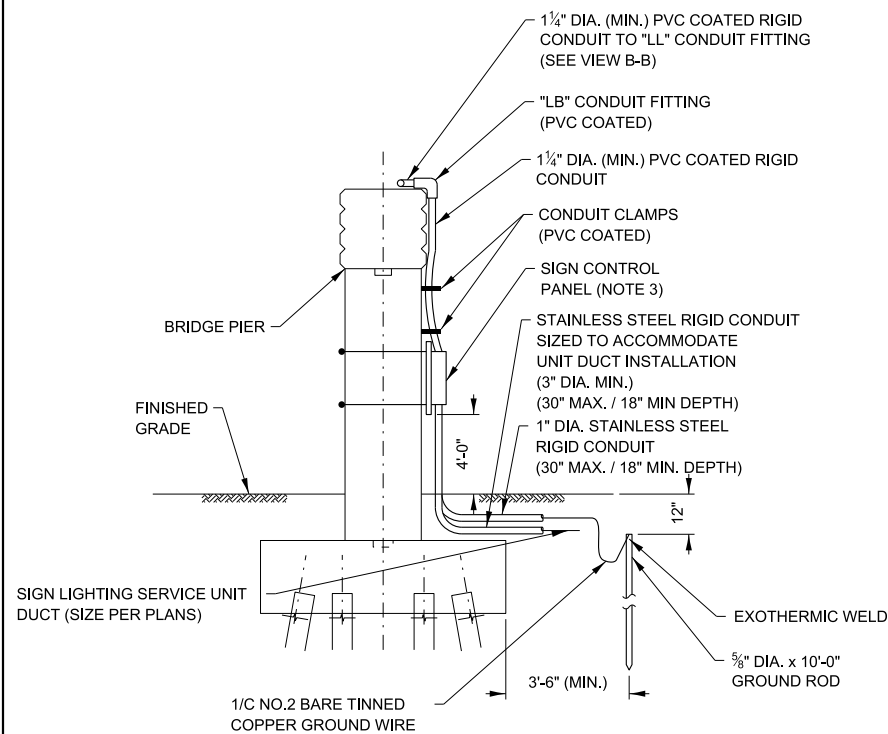


SECTION A-A

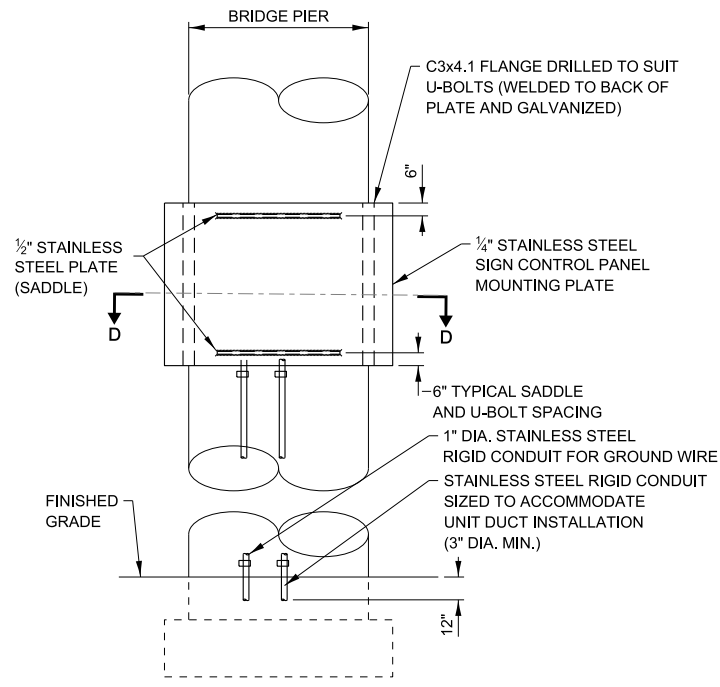


VIEW C-C

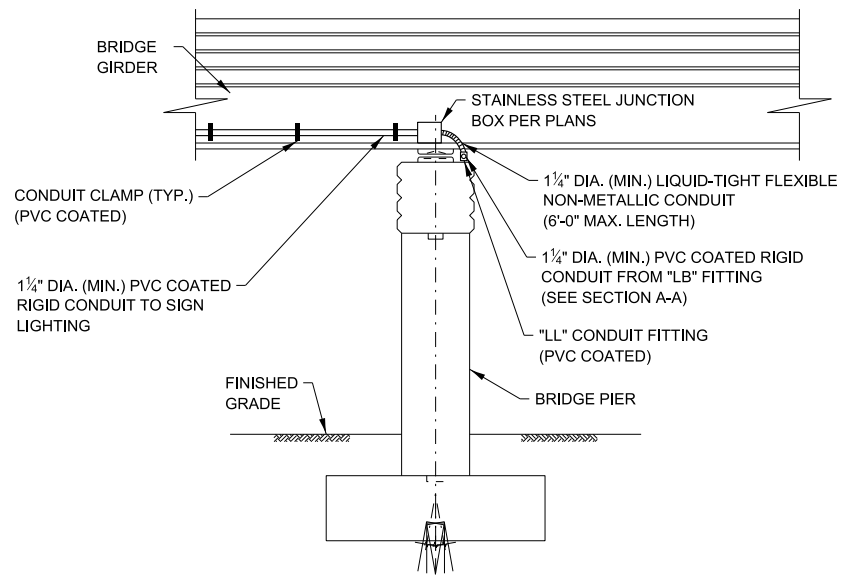

SECTION B-B

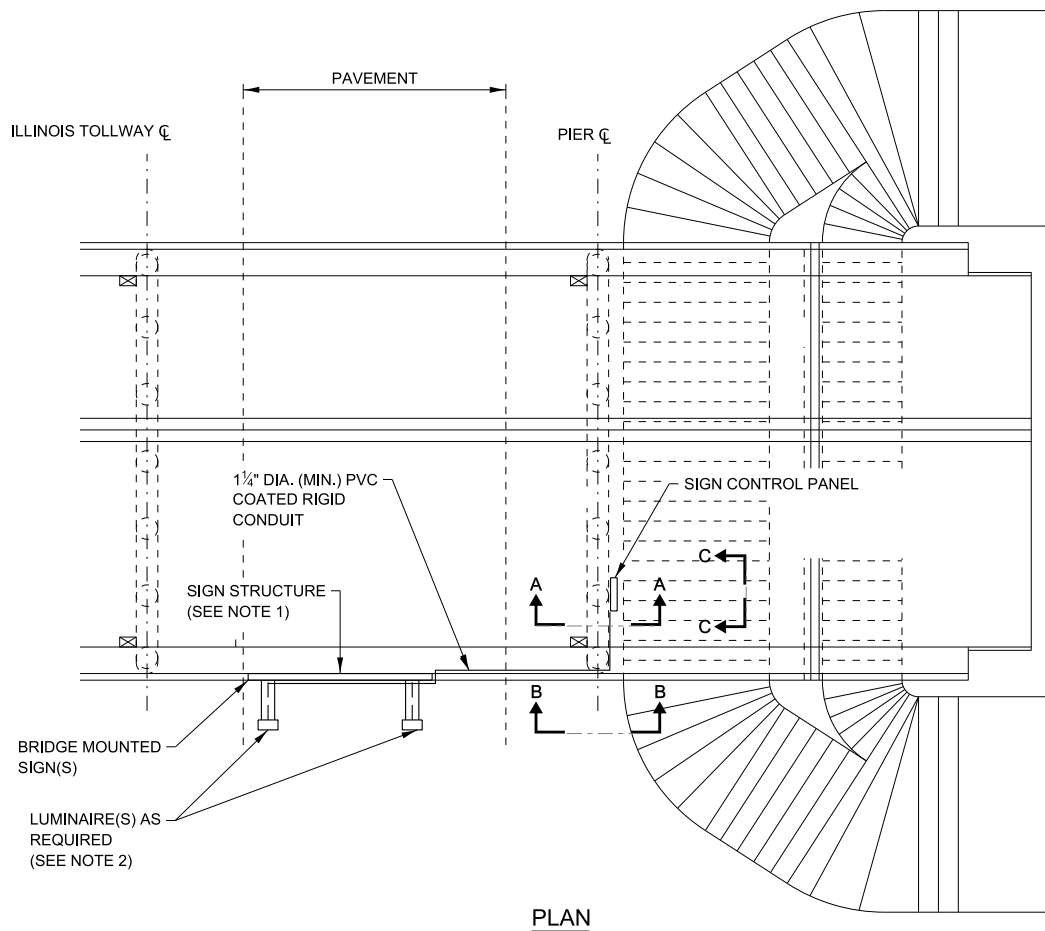

PLAN

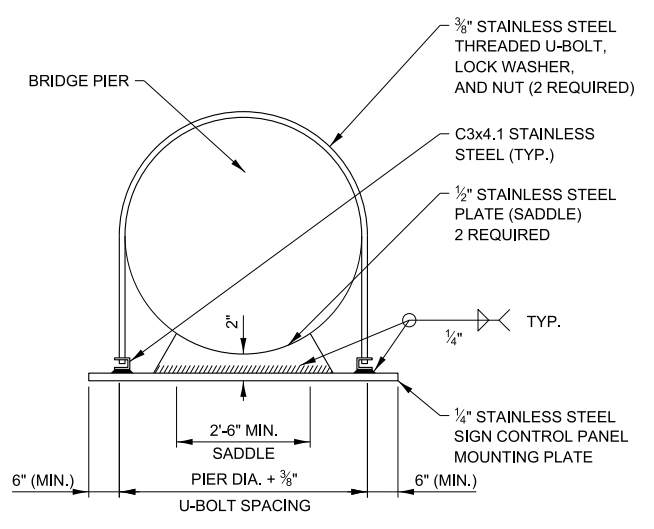

SECTION D-D

NOTES:

- FOR SIGN STRUCTURE INSTALLATION DETAILS SEE SHEET 3 OF 3 IN THIS SERIES.
- FOR SIGN LUMINAIRE INSTALLATION AND WIRING AND FOR INSTALLATION OF CONDUIT IN FIXTURE SUPPORT CHANNEL, SEE STANDARD H14.
- FOR TYPICAL SIGN CONTROL PANEL DETAILS SEE SHEET 2 OF 3 IN THIS SERIES.
- DETAILS SHOWN ON THIS SHEET ARE WITHOUT FLASHING BEACON. INSTALLATION OF FLASHING BEACON REQUIRES ADDITIONAL WORK AS SHOWN ON TYPICAL SIGN CONTROL PANEL DETAIL (SHEET 2 OF 3 IN THIS SERIES).
- LUMINAIRE SUPPORT MEMBERS TO BE INSTALLED ONLY WHEN THE SIGN IS TO BE ILLUMINATED. DESIGNER TO DETERMINE REQUIREMENTS FOR SIGN LIGHTING BASED ON ROADWAY GEOMETRY.
- PROVIDE 12" FLASHING BEACON ONLY WHERE INDICATED ON PLANS. FLASHING BEACON TO BE ATTACHED TO SUPPORT WITH STAINLESS STEEL SCREWS AND NEOPRENE SPACERS. DRILLED SCREW HOLES TO BE SEALED WATER-TIGHT.
- SEE STRUCTURAL DRAWINGS FOR DETAILS OF SIGN SUPPORTS AND FIXTURE SUPPORT CHANNELS.
- CONDUITS, CONDUIT FITTINGS, CLAMPS, AND APPURTENANCES ATTACHED TO ALUMINUM STRUCTURAL SUPPORTS SHALL BE PVC COATED ALUMINUM. PVC COATED GALVANIZED STEEL CONDUITS, CONDUIT FITTINGS, CLAMPS, AND APPURTENANCES SHALL BE UTILIZED WHERE ATTACHED TO STEEL STRUCTURAL SUPPORTS OR WHERE ATTACHED TO CONCRETE STRUCTURES UNLESS NOTED OTHERWISE HEREIN. THREADED JOINTS BETWEEN DISSIMILAR METALS SHALL BE COATED WITH AN APPROVED THREAD LUBRICANT.
- ALL EQUIPMENT SHALL BE GROUNDED AND BONDED IN ACCORDANCE WITH THE NATIONAL ELECTRICAL CODE AND THE NATIONAL ELECTRICAL SAFETY CODE.


APPROVED BY: *Manar Nashif*
 CHIEF ENGINEERING OFFICER
 DATE: 03/01/2024

BRIDGE MOUNTED SIGN LIGHTING
 (BRIDGE PIER MOUNTED FEEDER INSTALLATION)


REVISIONS	
DATE	DESCRIPTION
03-01-2024	REVISED NOTE 5 TO ADDRESS SIGN LIGHTING UPDATES.
03-01-2019	REVISED TO SHOW SINGLE SLOPE PARAPET.
03-01-2018	ADDED SURGE PROTECTION DEVICE.

BRIDGE MOUNT SIGN LIGHTING DETAILS


VERSION: 2024-03
 STANDARD: H10-05
 SHEET: 1 OF 3

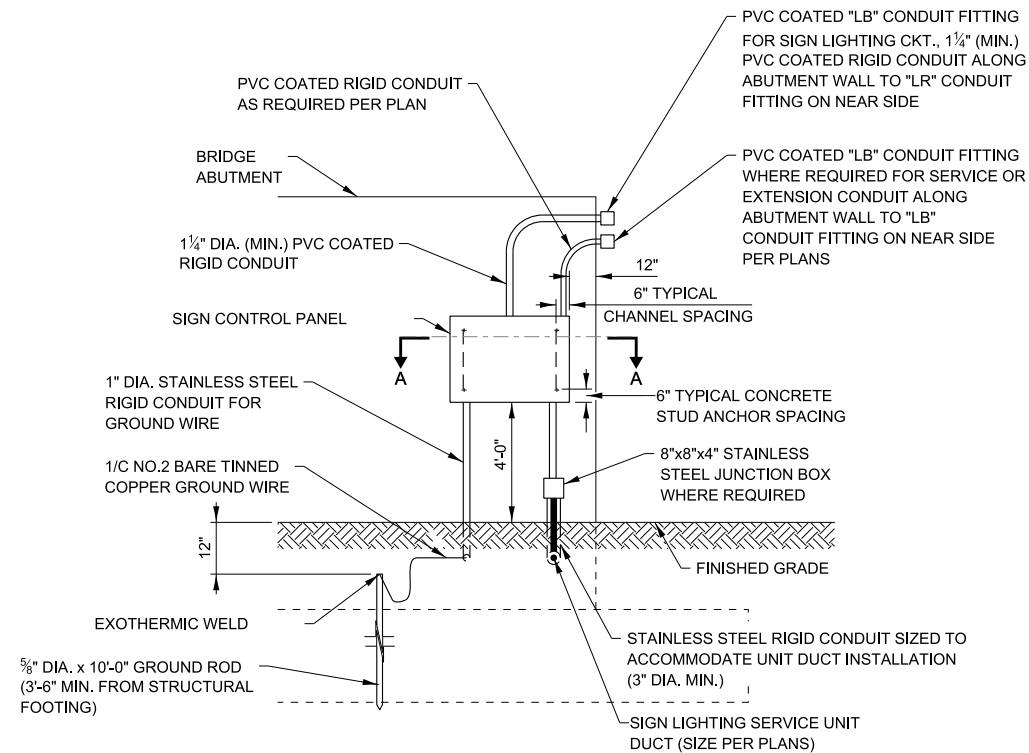

FAR SIDE ABUTMENT END ELEVATION

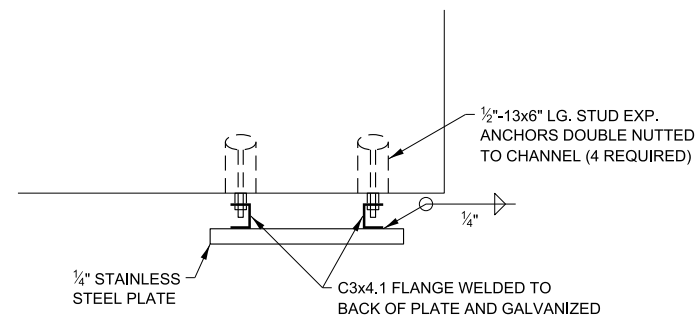


SECTION A-A

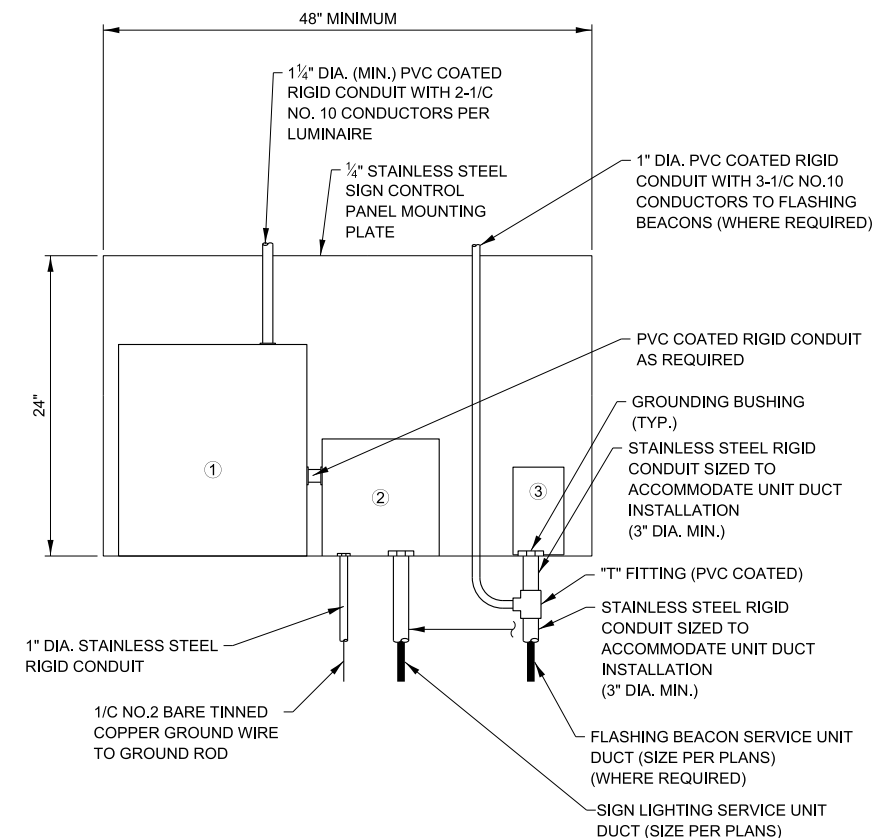


LEGEND:

- ① 18"x18"x8" STAINLESS STEEL JUNCTION BOX. PROVIDE SUFFICIENT 30 AMPERE, 600 VOLT TERMINAL BLOCKS TO SPLIT 480 VOLT WIRING FROM SIGN SERVICE CIRCUIT BREAKER TO TWO NO. 10 WIRES FOR EACH LUMINAIRE.
- ② SIGN LIGHTING SERVICE - CIRCUIT BREAKER (30 AMP/2 POLE) IN NEMA TYPE 4 C.I. ENCLOSURE, OZ TYPE "YW" WITH MOUNTING FEET OR APPROVED EQUAL. PROVIDE SURGE PROTECTION DEVICE (IN ACCORDANCE WITH ARTICLE 1065.02 OF THE STANDARD SPECIFICATIONS).
- ③ FLASHING BEACON CONTROLLER.

TYPICAL SIGN CONTROL PANEL DETAIL
(FOR TYPICAL WIRING DIAGRAM SEE STANDARD H14)

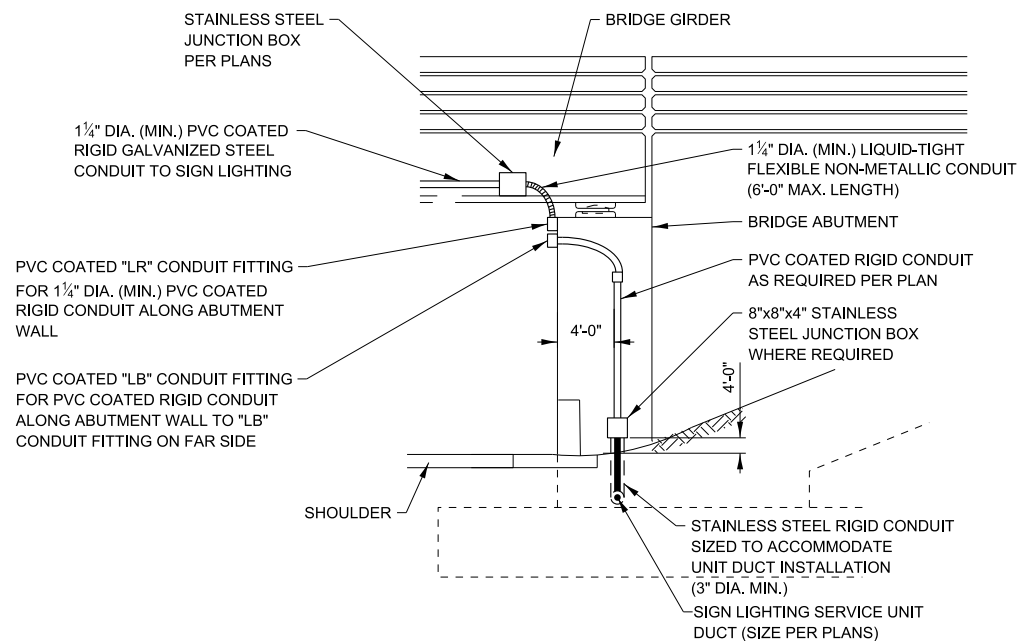

NEAR SIDE ABUTMENT END ELEVATION

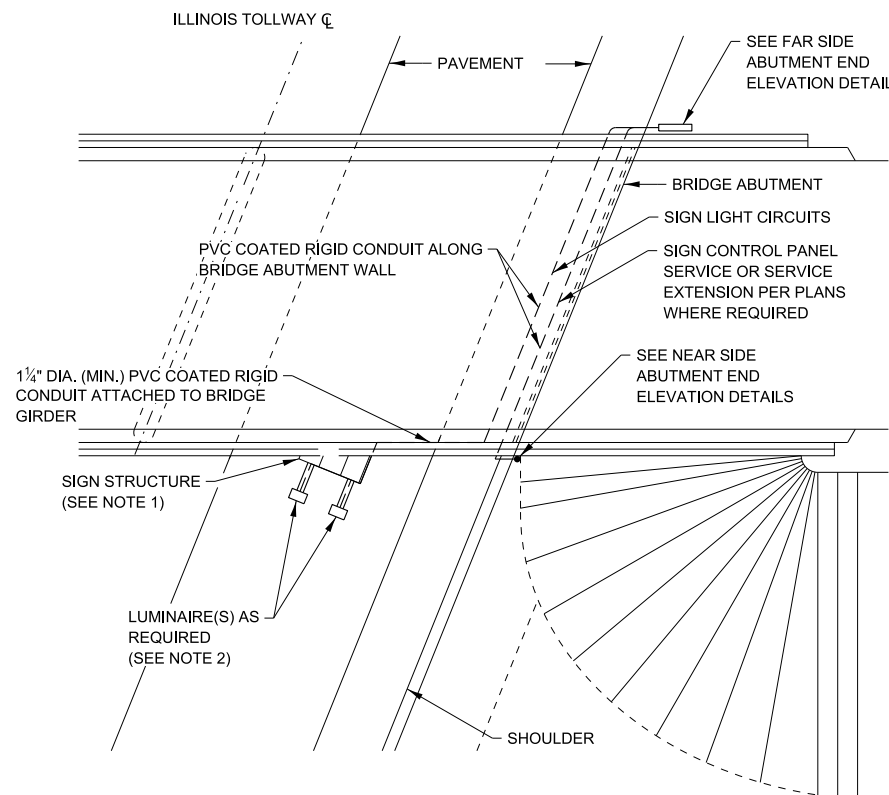

PLAN

NOTES:
SEE SHEET 1 OF THIS SERIES FOR NOTES.


BRIDGE MOUNTED SIGN LIGHTING
(BRIDGE ABUTMENT MOUNTED FEEDER INSTALLATION)

APPROVED BY:
Manar Nashif
CHIEF ENGINEERING OFFICER


DATE:
03/01/2024

BRIDGE MOUNT SIGN LIGHTING DETAILS


VERSION: 2024-03	STANDARD: H10-05	SHEET: 2 OF 3
---------------------	---------------------	------------------

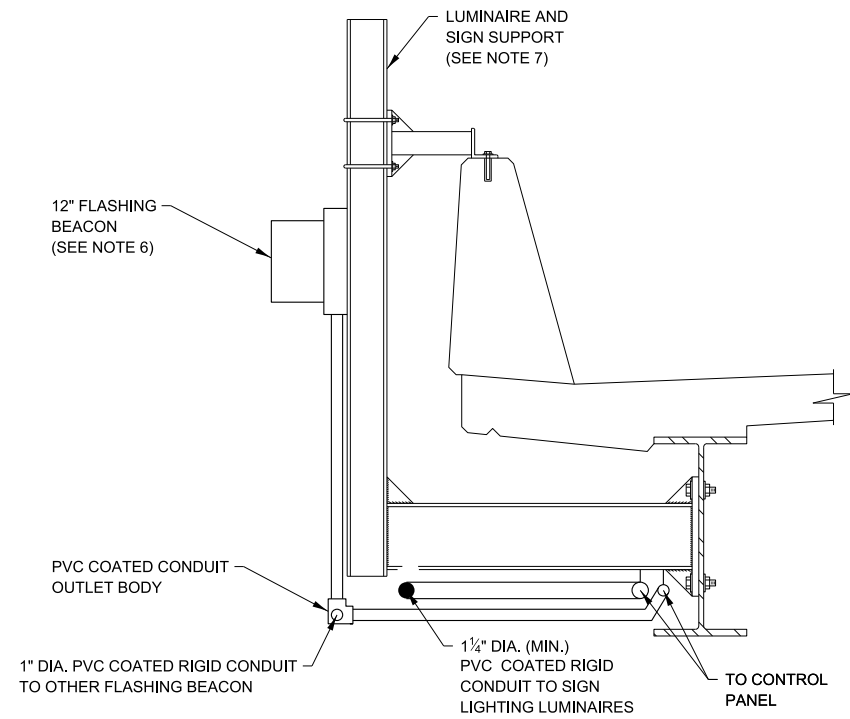


SECTION A-A
(STEEL BRIDGE SHOWN)

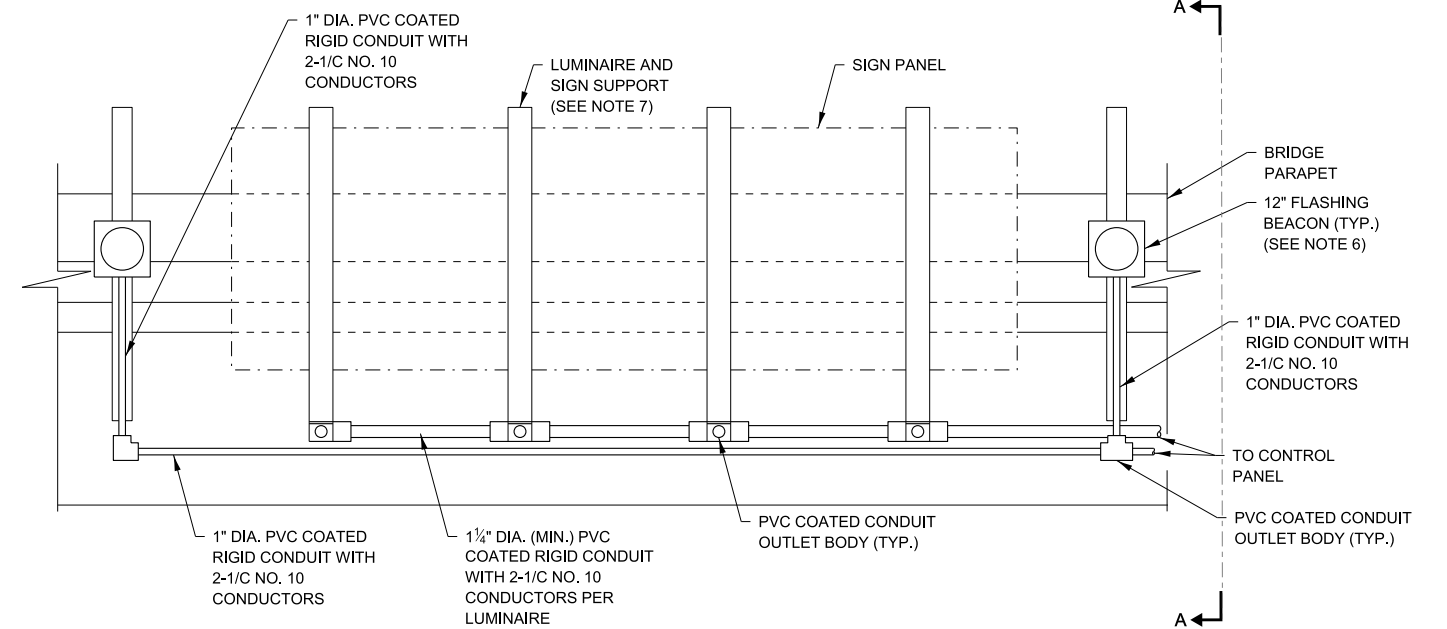

TYPICAL FRONT ELEVATION WITH FLASHING BEACON
(LUMINAIRE NOT SHOWN FOR CLARITY)

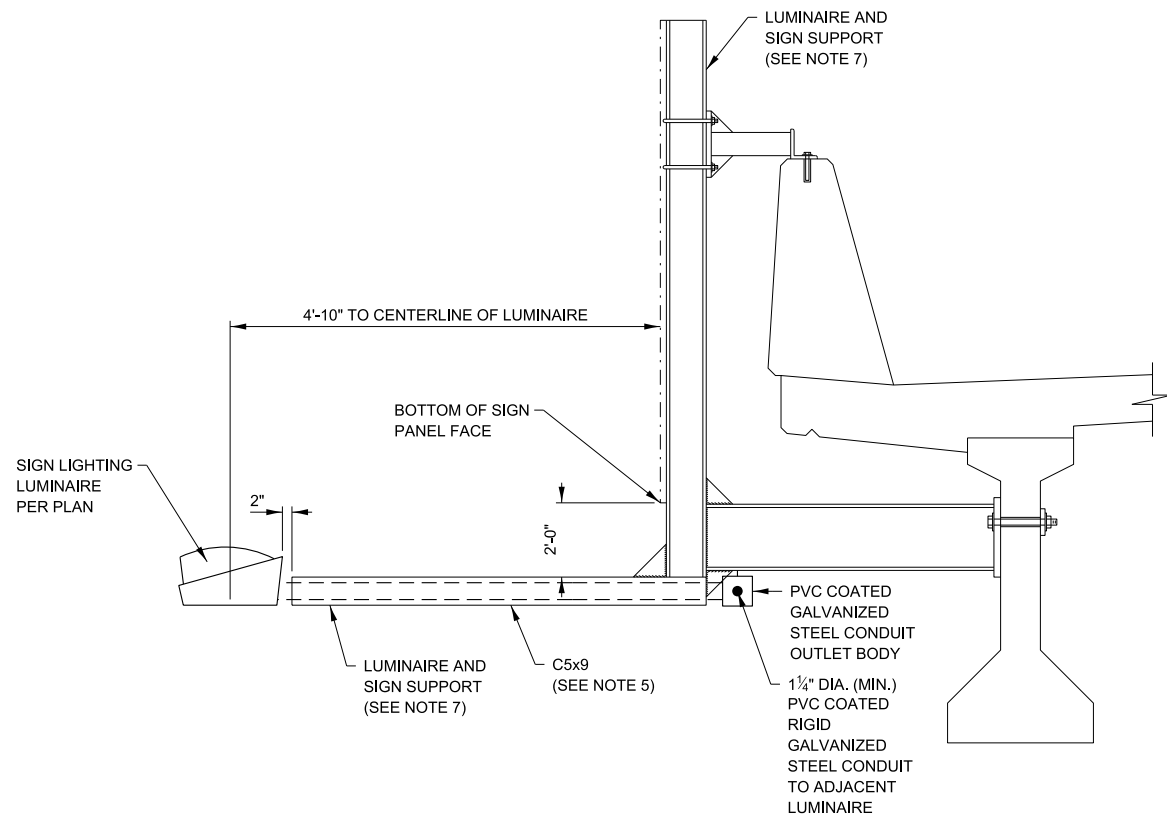

SECTION B-B
(CONCRETE BRIDGE SHOWN)

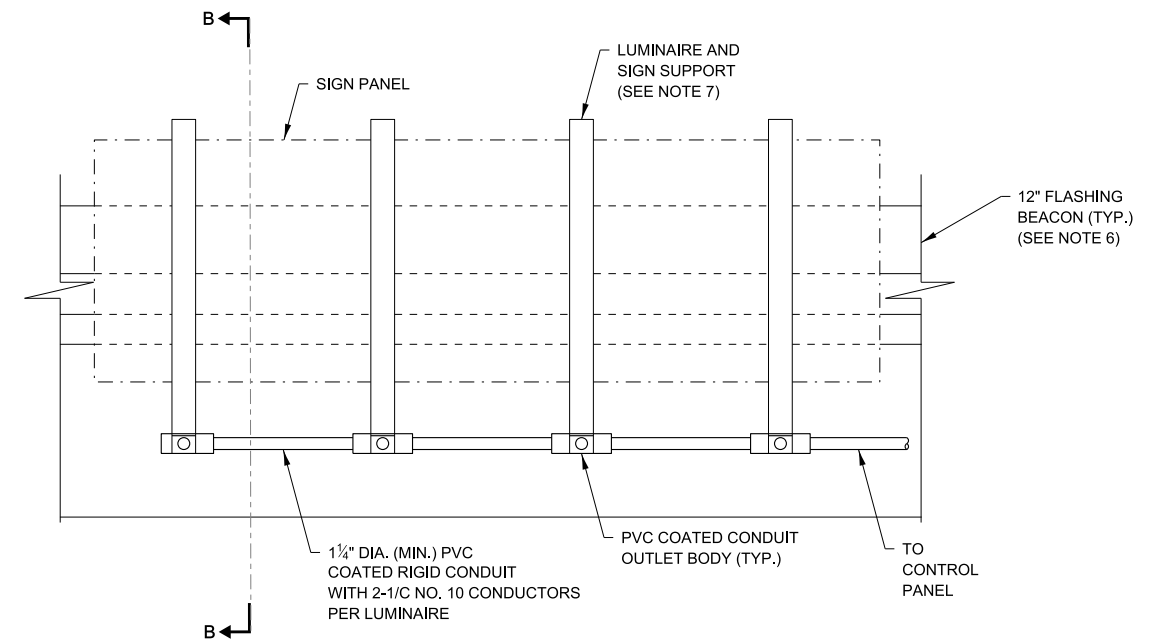

TYPICAL FRONT ELEVATION WITHOUT FLASHING BEACON
(LUMINAIRE NOT SHOWN FOR CLARITY)


BRIDGE MOUNTED SIGN LIGHTING
(LUMINAIRE MOUNTING & CONDUIT DETAILS)

APPROVED BY: *Manar Nashif*
CHIEF ENGINEERING OFFICER
DATE: 03/01/2024


NOTES:
SEE SHEET 1 OF THIS SERIES FOR NOTES.



BRIDGE MOUNT SIGN LIGHTING DETAILS

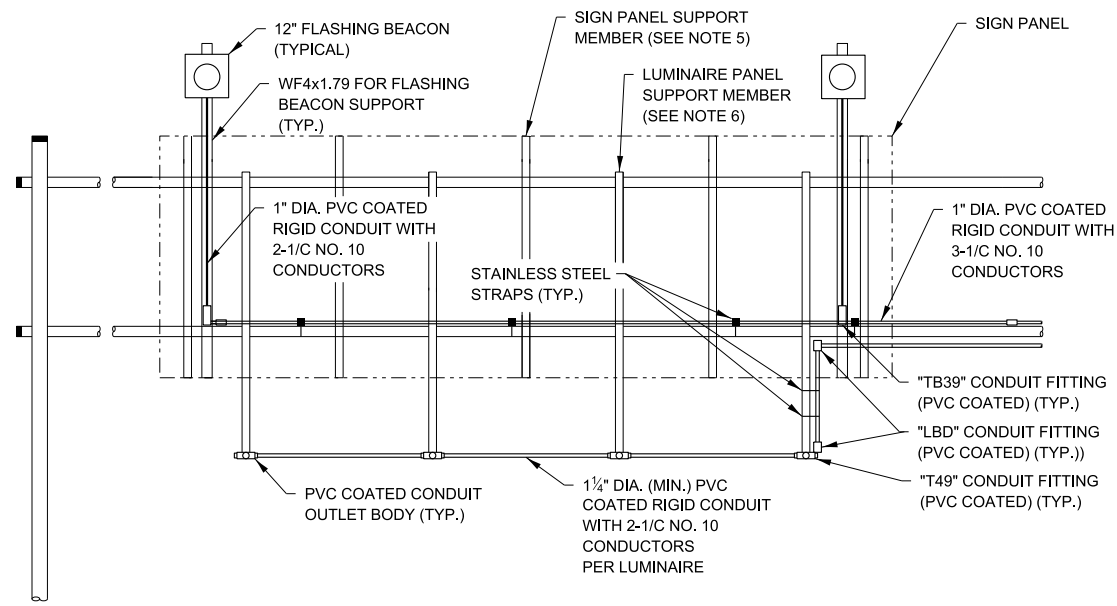


FRONT ELEVATION WITH FLASHING BEACON
(LUMINAIRES NOT SHOWN FOR CLARITY)

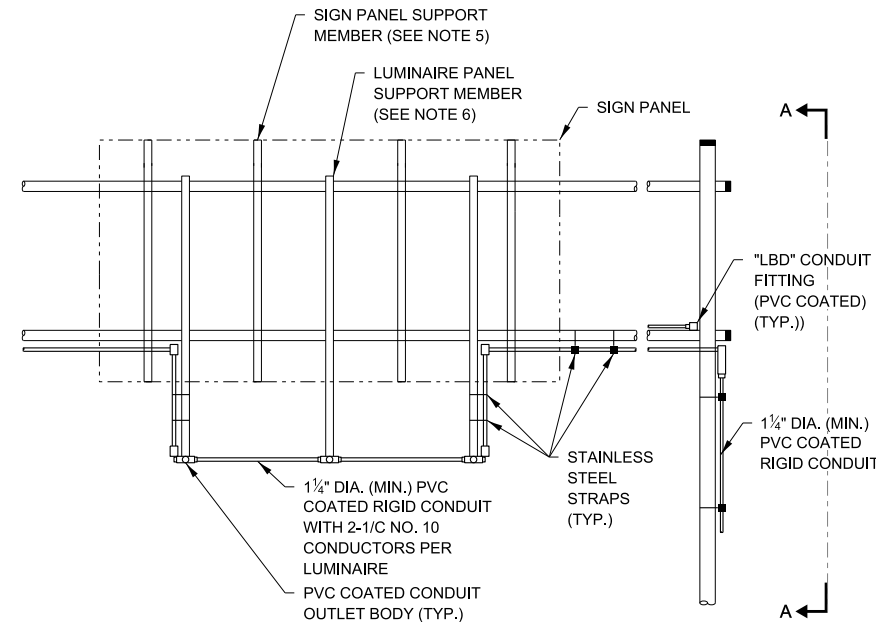


FRONT ELEVATION WITHOUT FLASHING BEACON
(LUMINAIRES NOT SHOWN FOR CLARITY)

NOTES:

1. CONDUITS, CONDUIT FITTINGS, CLAMPS, AND APPURTENANCES ATTACHED TO ALUMINUM STRUCTURAL SUPPORTS SHALL BE PVC COATED ALUMINUM. PVC COATED GALVANIZED STEEL CONDUITS, CONDUIT FITTINGS, CLAMPS, AND APPURTENANCES SHALL BE UTILIZED WHERE ATTACHED TO STEEL STRUCTURAL SUPPORTS OR WHERE ATTACHED TO CONCRETE STRUCTURES UNLESS NOTED OTHERWISE HEREIN. THREADED JOINTS BETWEEN DISSIMILAR METALS SHALL BE COATED WITH AN APPROVED THREAD LUBRICANT.
2. PROVIDE 12" FLASHING BEACON ONLY WHERE INDICATED ON PLANS. FLASHING BEACON TO BE ATTACHED TO SUPPORT WITH STAINLESS STEEL SCREWS AND NEOPRENE SPACERS. DRILLED SCREW HOLES TO BE SEALED WATER-TIGHT.
3. ALL EQUIPMENT SHALL BE GROUNDING AND BONDED IN ACCORDANCE WITH THE NATIONAL ELECTRICAL CODE AND THE NATIONAL ELECTRICAL SAFETY CODE.
4. ALL STEEL TO BE HOT DIPPED GALVANIZED AFTER WELDING PER ILLINOIS TOLLWAY SUPPLEMENTAL SPECIFICATION SECTION 733.
5. SEE STRUCTURAL DRAWINGS FOR DETAILS OF SIGN SUPPORTS AND FIXTURE SUPPORT CHANNELS.
6. LUMINAIRE SUPPORT MEMBERS TO BE INSTALLED ONLY WHEN STRUCTURE IS TO BE ILLUMINATED. DESIGNER TO DETERMINE REQUIREMENTS FOR SIGN LIGHTING BASED ON ROADWAY GEOMETRY.
7. FOR SIGN LUMINAIRE INSTALLATION AND WIRING AND FOR INSTALLATION OF CONDUIT IN FIXTURE SUPPORT CHANNEL, SEE STANDARD H14.

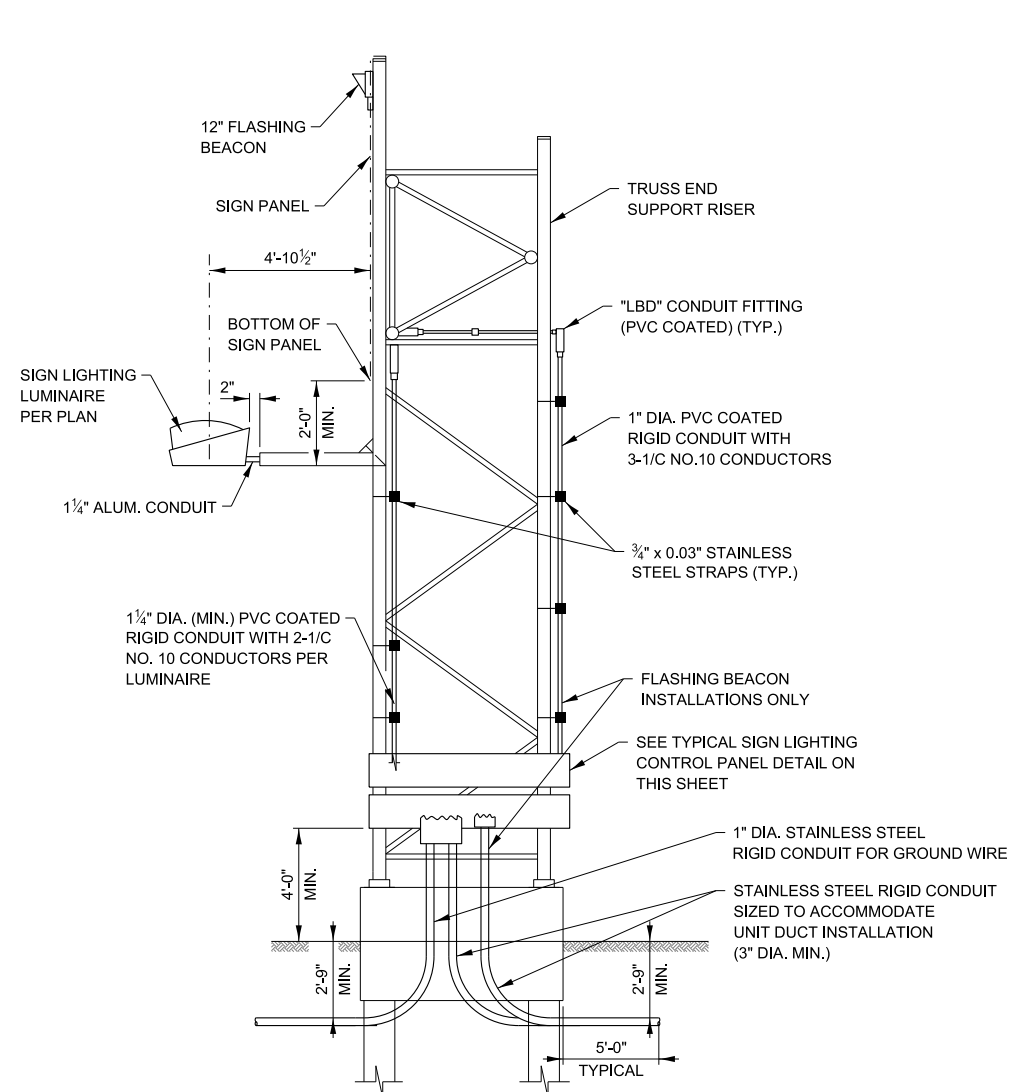

SECTION A-A
FULL ELEVATION (OUTSIDE FOUNDATION)

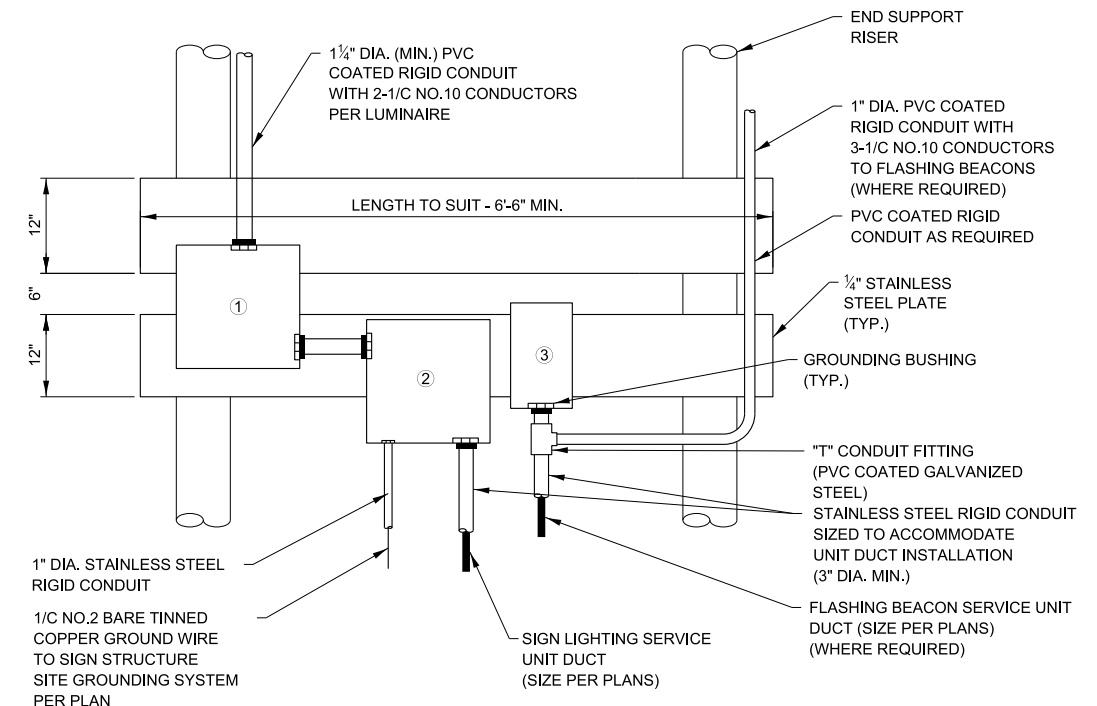


LEGEND:

- 1 18"x18"x8" STAINLESS STEEL JUNCTION BOX. PROVIDE SUFFICIENT 30 AMPERE, 600 VOLT TERMINAL BLOCKS TO SPLIT 480 VOLT WIRING FROM SIGN SERVICE CIRCUIT BREAKER TO TWO NO. 10 WIRES FOR EACH LUMINAIRE.
- 2 SIGN LIGHTING SERVICE - CIRCUIT BREAKER (30 AMP/2 POLE) IN NEMA TYPE 4 STAINLESS STEEL TYPE 316 WITH MOUNTING FEET OR APPROVED EQUAL. PROVIDE SURGE PROTECTIVE DEVICE (IN ACCORDANCE WITH ARTICLE 1065.02 OF THE STANDARD SPECIFICATIONS).
- 3 FLASHING BEACON CONTROLLER.

TYPICAL SIGN LIGHTING CONTROL PANEL
(FOR TYPICAL WIRING DIAGRAM SEE STANDARD H14)


REVISIONS	
DATE	DESCRIPTION
03-01-2024	REVISED NOTE 6 TO ADDRESS SIGN LIGHTING UPDATES.
03-01-2019	STAINLESS STEEL SERVICE JUNCTION BOX.
03-01-2018	ADDED SURGE PROTECTIVE DEVICE.
03-11-2015	REVISED CONDUIT MATERIALS.



SPAN TYPE STRUCTURE SIGN LIGHTING DETAILS

VERSION: 2024-03	STANDARD: H11-06	SHEET: 1 OF 1
---------------------	---------------------	------------------

APPROVED BY: *Manar Nashif* CHIEF ENGINEERING OFFICER
DATE: 03/01/2024

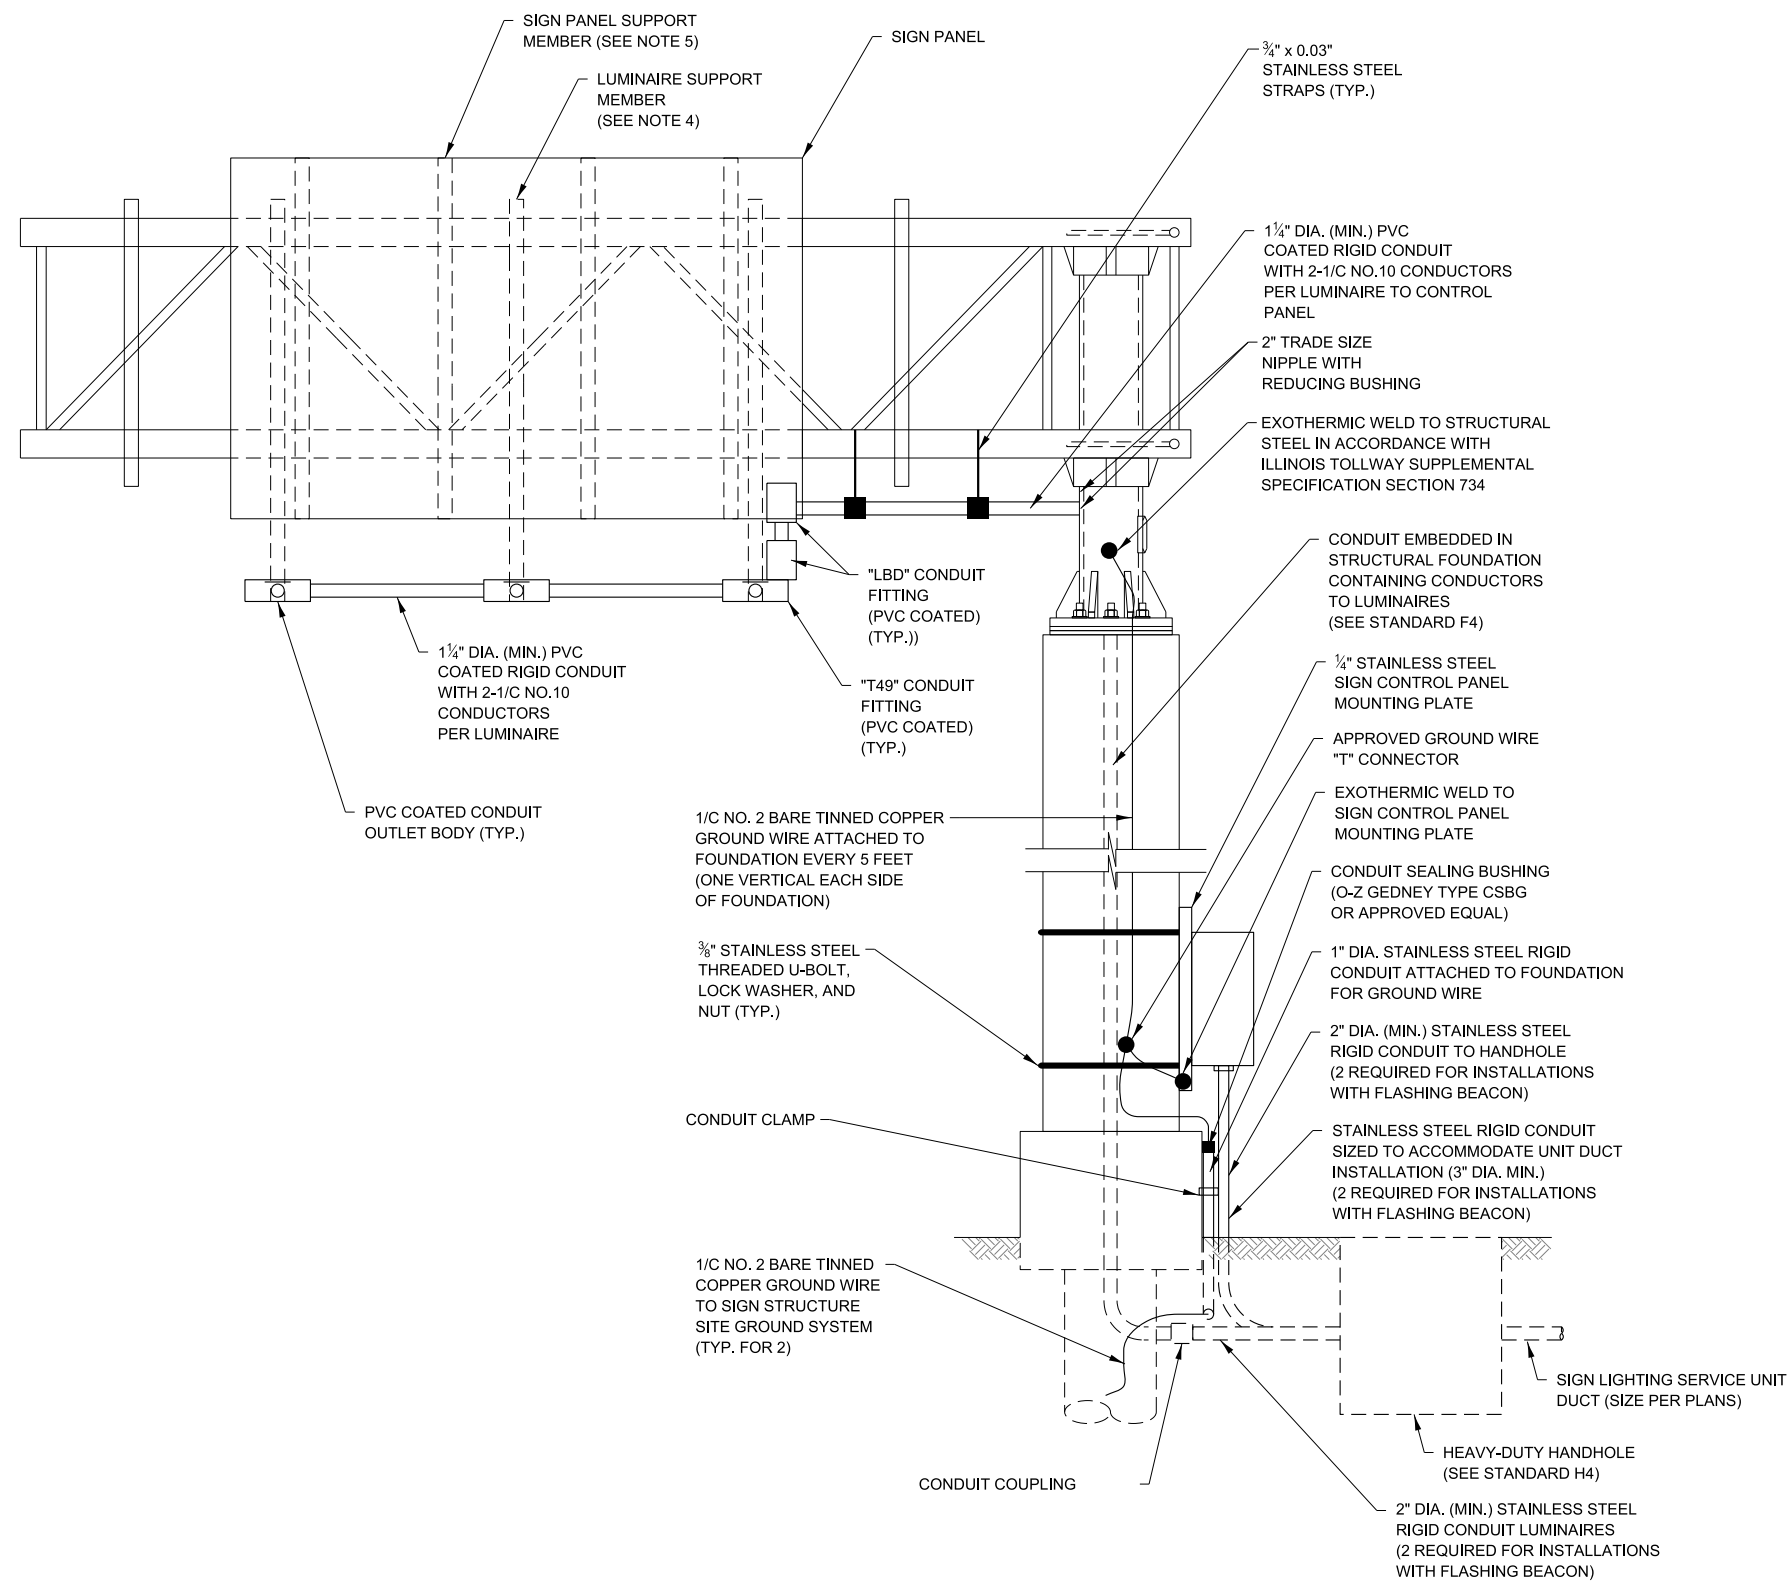

TYPICAL FRONT ELEVATION WITH FLASHING BEACON
(LUMINAIRES NOT SHOWN FOR CLARITY)

NOTES:

1. A GROUND WIRE (NO. 12 AWG.) WILL BE RUN FROM THE GROUNDING BUSHING (OVERHEAD SUPPORT) TO THE GROUNDING BUSHING IN THE JUNCTION BOX.
2. ALL EQUIPMENT SHALL BE GROUNDED AND BONDED IN ACCORDANCE WITH THE NATIONAL ELECTRICAL CODE AND THE NATIONAL ELECTRICAL SAFETY CODE.
3. CONDUITS, CONDUIT FITTINGS, CLAMPS, AND APPURTENANCES ATTACHED TO ALUMINUM STRUCTURAL SUPPORTS SHALL BE PVC COATED ALUMINUM. PVC COATED GALVANIZED STEEL CONDUITS, CONDUIT FITTINGS, CLAMPS, AND APPURTENANCES SHALL BE UTILIZED WHERE ATTACHED TO STEEL STRUCTURAL SUPPORTS OR WHERE ATTACHED TO CONCRETE STRUCTURES UNLESS NOTED OTHERWISE HEREIN. THREADED JOINTS BETWEEN DISSIMILAR METALS SHALL BE COATED WITH AN APPROVED THREAD LUBRICANT.
4. LUMINAIRE SUPPORT MEMBERS TO BE INSTALLED ONLY WHEN THE SIGN IS TO BE ILLUMINATED. DESIGNER TO DETERMINE REQUIREMENTS FOR SIGN LIGHTING BASED ON ROADWAY GEOMETRY.
5. SEE STRUCTURAL DRAWINGS FOR DETAILS OF SIGN SUPPORTS AND FIXTURE SUPPORT CHANNELS.
6. FOR SIGN LUMINAIRE INSTALLATION AND WIRING AND FOR INSTALLATION OF CONDUIT IN FIXTURE SUPPORT CHANNEL, SEE STANDARD H14.
7. ALL STEEL TO BE HOT DIPPED GALVANIZED AFTER WELDING PER ILLINOIS TOLLWAY SUPPLEMENTAL SPECIFICATION SECTION 733.
8. PROVIDE 12" FLASHING BEACON ONLY WHERE INDICATED ON PLANS. FLASHING BEACON TO BE ATTACHED TO SUPPORT WITH STAINLESS STEEL SCREWS AND NEOPRENE SPACERS. DRILLED SCREW HOLES TO BE SEALED WATERTIGHT.


APPROVED BY: *Manar Nashif*
 CHIEF ENGINEERING OFFICER
 DATE: 03/01/2024

REVISIONS	
DATE	DESCRIPTION
03-01-2024	REVISED NOTE 4 TO ADDRESS SIGN LIGHTING UPDATES.
03-01-2018	ADDED SURGE PROTECTION DEVICE.
03-11-2015	REVISED CONDUITS TO STAINLESS STEEL.


Illinois Tollway

**CANTILEVER STRUCTURE
SIGN LIGHTING DETAILS**


VERSION: 2024-03	STANDARD: H12-05	SHEET: 1 OF 2
---------------------	---------------------	------------------

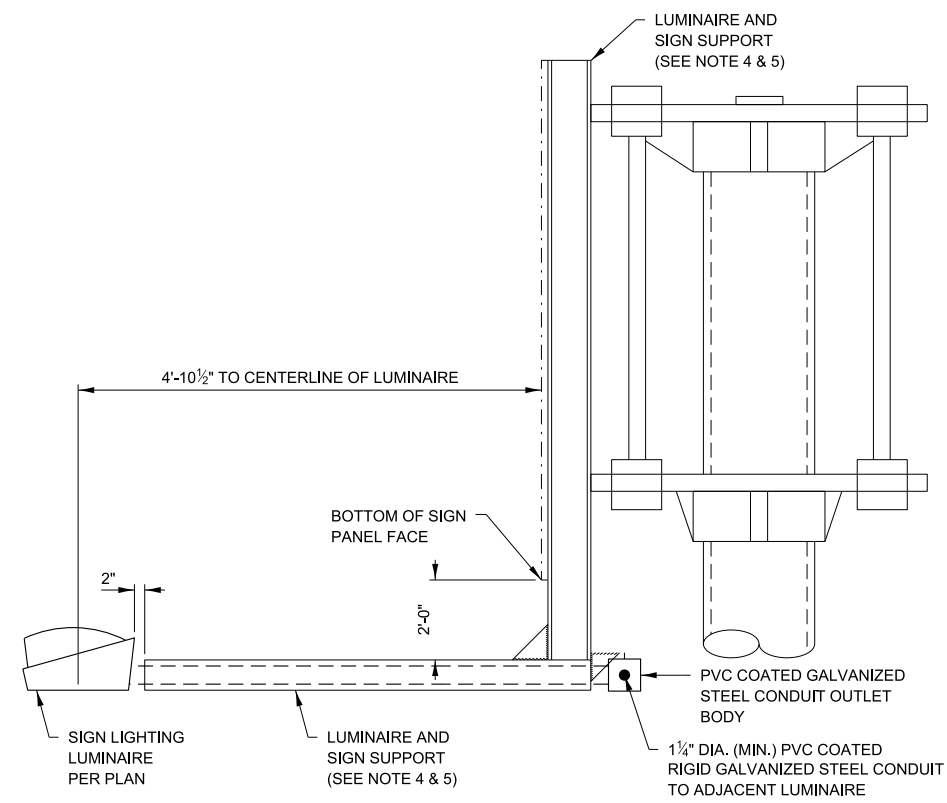


SIGN LUMINAIRE INSTALLATION

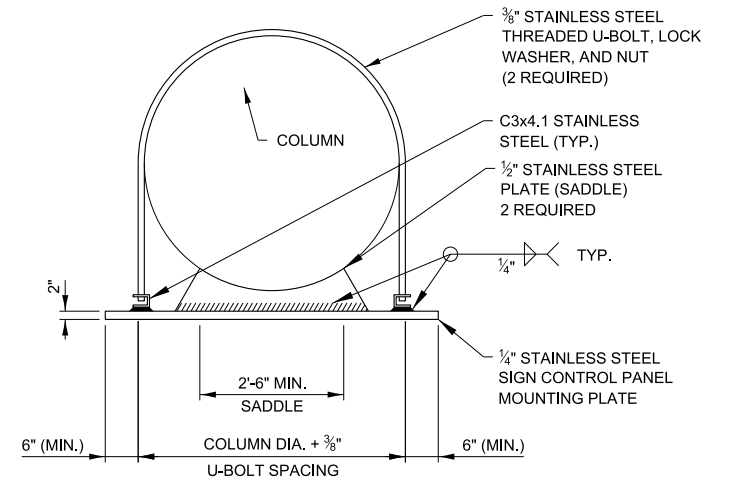

SECTION A-A
(CONTROL EQUIPMENT NOT SHOWN FOR CLARITY)

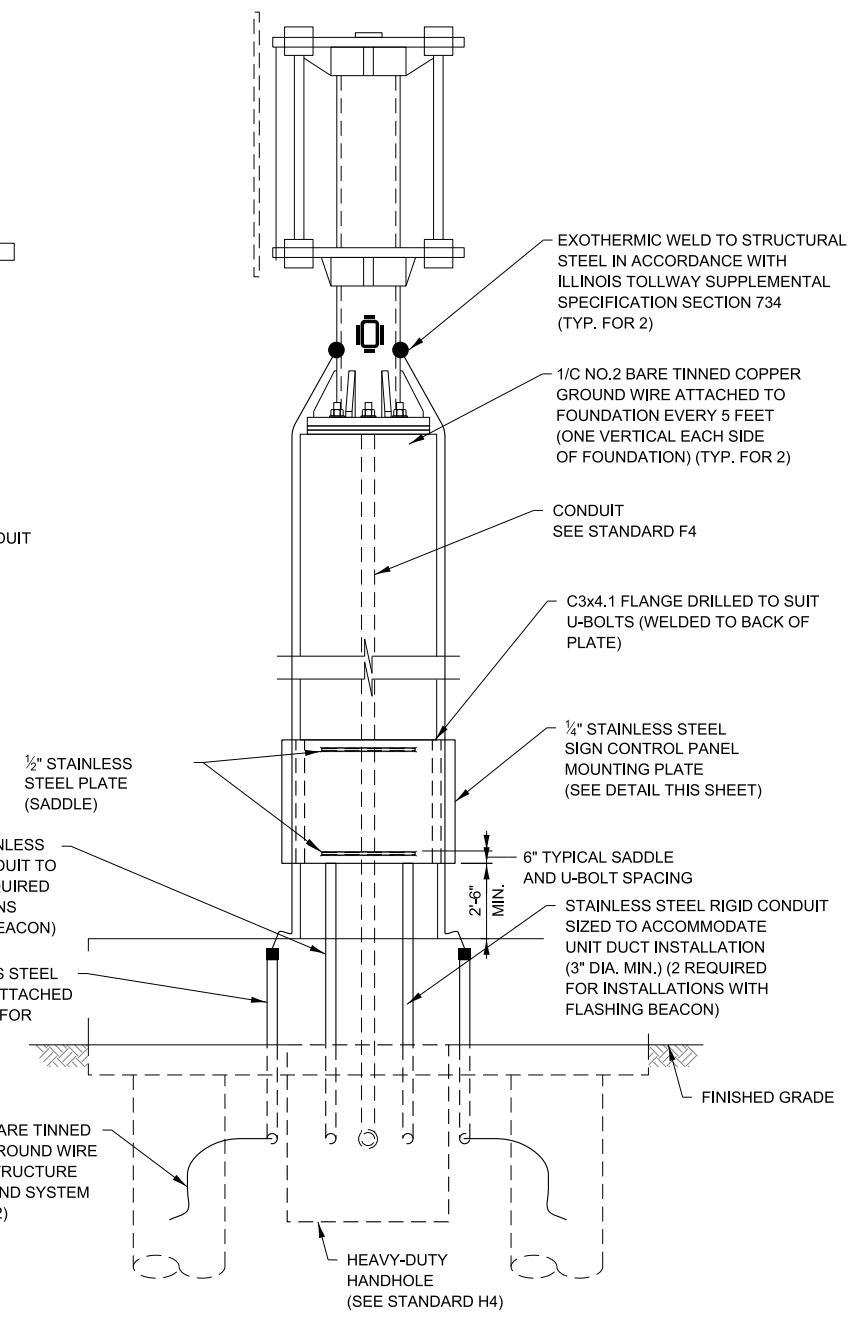

TYPICAL SIDE ELEVATION
(LUMINAIRES NOT SHOWN FOR CLARITY)

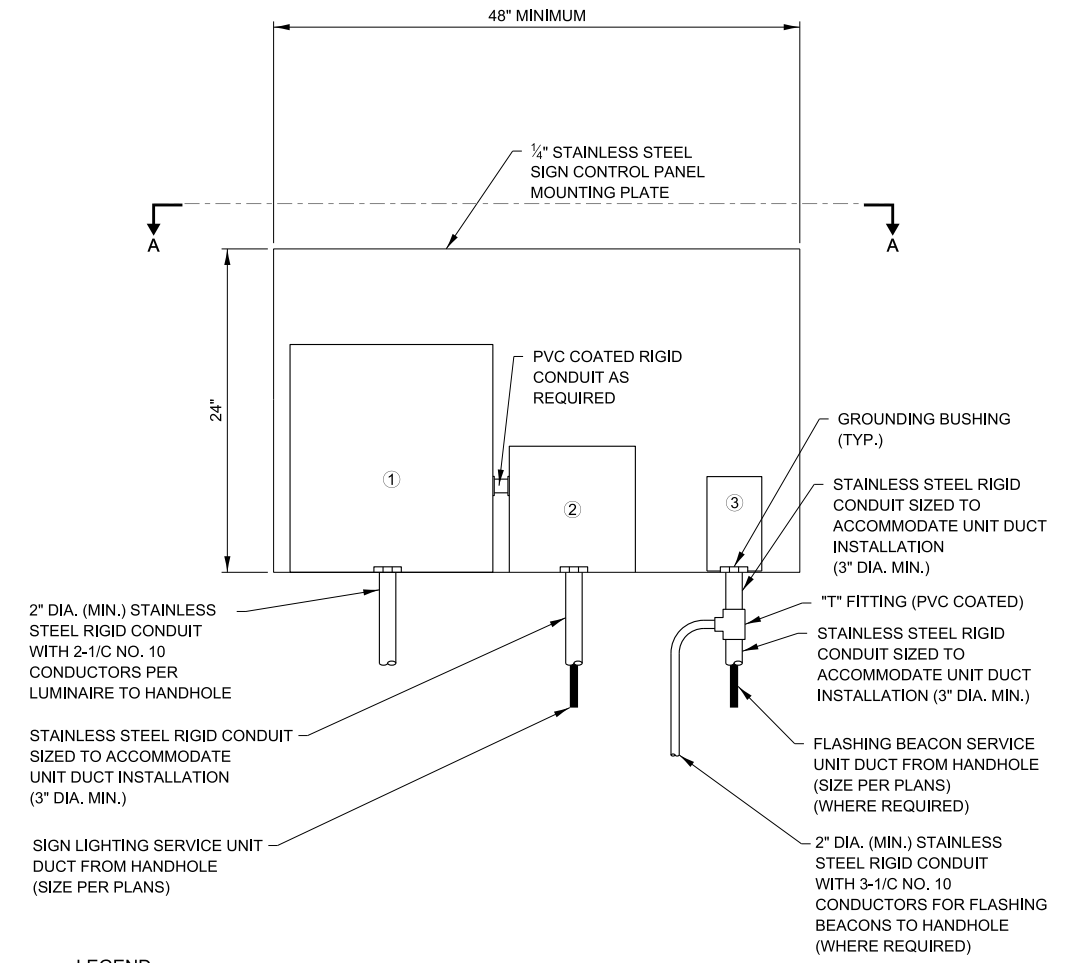

TYPICAL SIGN CONTROL PANEL DETAIL
(FOR TYPICAL WIRING DIAGRAM SEE STANDARD H14)

LEGEND:

- ① 18"x18"x8" STAINLESS STEEL JUNCTION BOX. PROVIDE SUFFICIENT 30 AMPERE, 600 VOLT TERMINAL BLOCKS TO SPLIT 480 VOLT WIRING FROM SIGN SERVICE CIRCUIT BREAKER TO TWO NO. 10 WIRES FOR EACH LUMINAIRE.
- ② SIGN LIGHTING SERVICE - CIRCUIT BREAKER (30 AMP/2 POLE) IN NEMA TYPE 4 C.I. ENCLOSURE, OZ TYPE "YW" WITH MOUNTING FEET OR APPROVED EQUAL. PROVIDE SURGE PROTECTION DEVICE (IN ACCORDANCE WITH ARTICLE 1065.02 OF THE STANDARD SPECIFICATIONS).
- ③ FLASHING BEACON CONTROLLER.

NOTES:


SEE SHEET 1 OF THIS SERIES FOR NOTES.

APPROVED BY: *Manar Nashif*
CHIEF ENGINEERING OFFICER
DATE: 03/01/2024




**CANTILEVER STRUCTURE
SIGN LIGHTING DETAILS**


VERSION: 2024-03	STANDARD: H12-05	SHEET: 2 OF 2
---------------------	---------------------	------------------

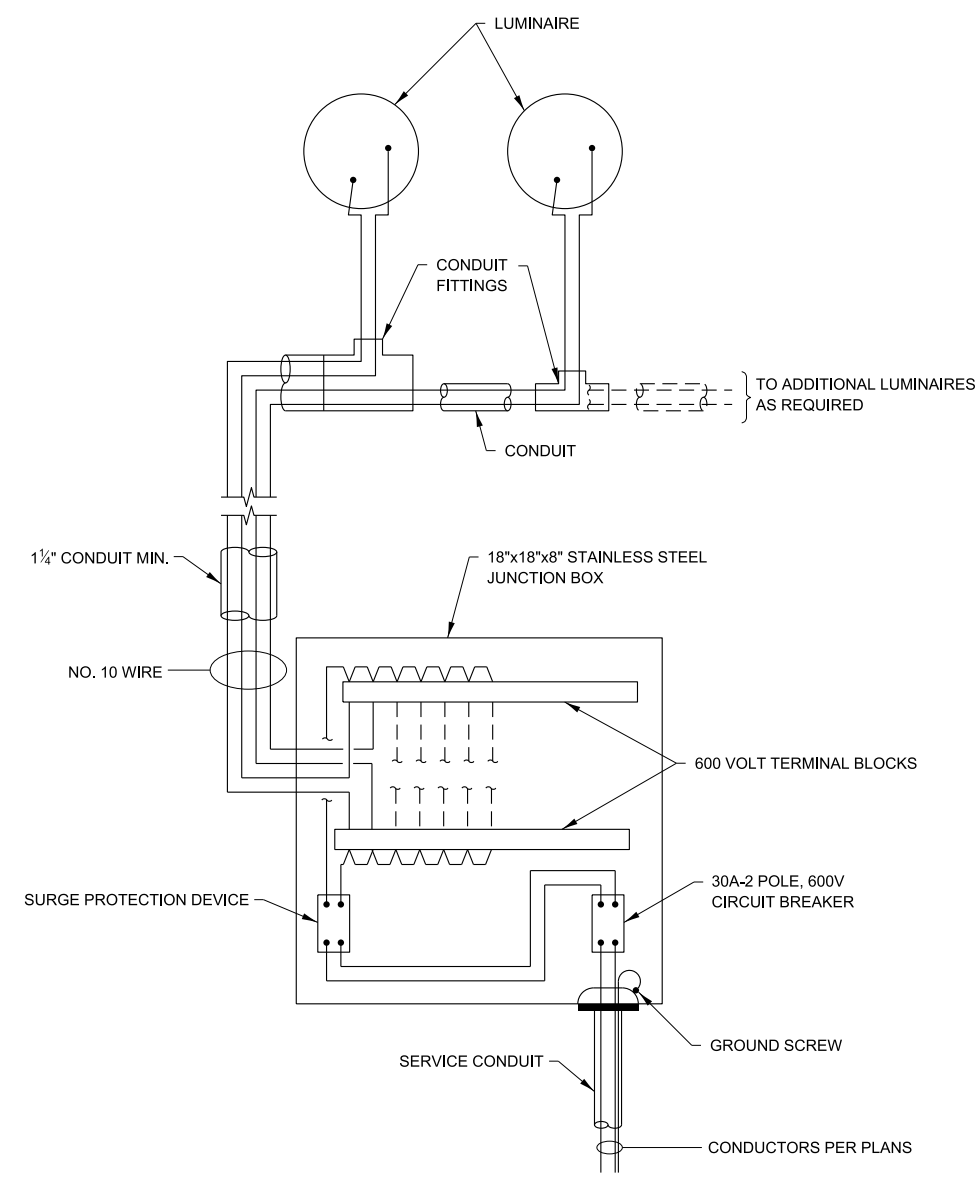

SIGN WIRING DIAGRAM
NO SCALE

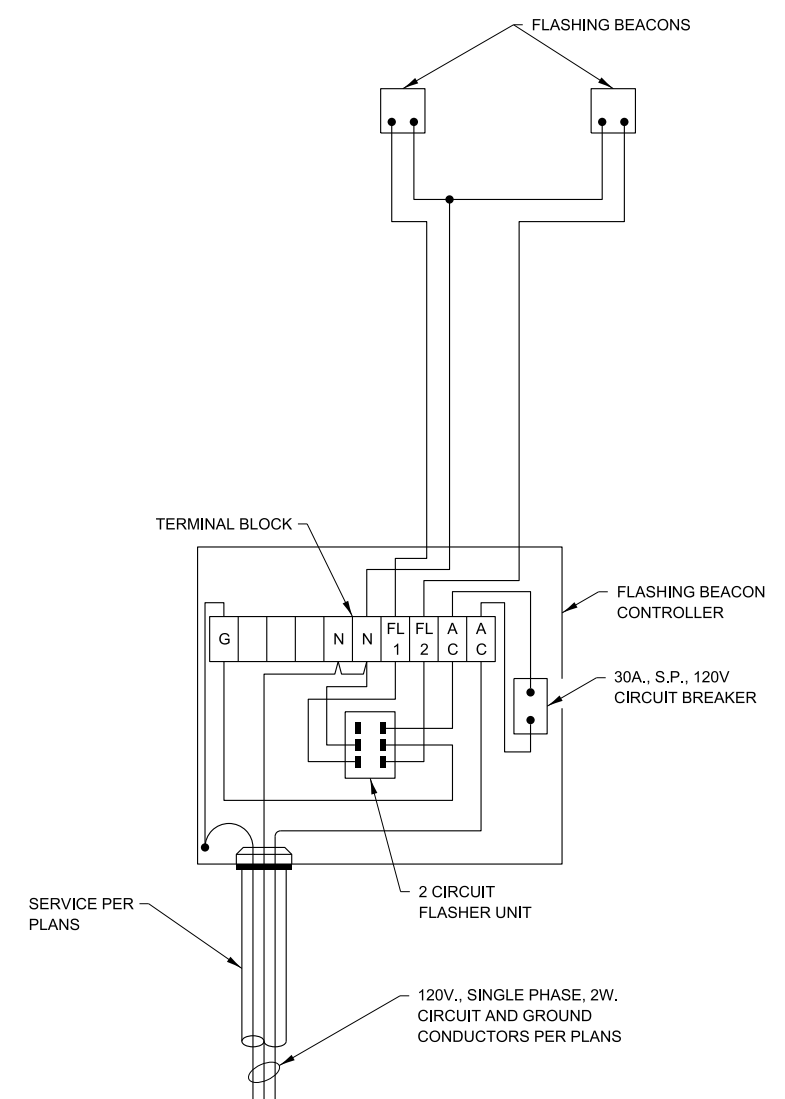

FLASHING BEACON WIRING DIAGRAM
NO SCALE

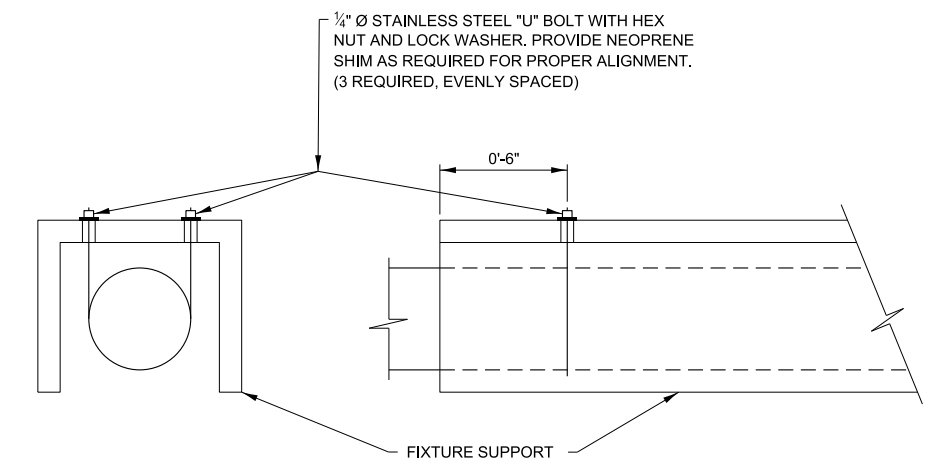

LUMINAIRE SUPPORT DETAIL
NO SCALE

NOTES:

1. SEE STRUCTURAL DRAWINGS FOR DETAILS OF SIGN SUPPORTS AND FIXTURE SUPPORT CHANNELS.
2. CONDUITS, CONDUIT FITTINGS, CLAMPS, AND APPURTENANCES ATTACHED TO ALUMINUM STRUCTURAL SUPPORTS SHALL BE PVC COATED ALUMINUM. PVC COATED GALVANIZED STEEL CONDUITS, CONDUIT FITTINGS, CLAMPS, AND APPURTENANCES SHALL BE UTILIZED WHERE ATTACHED TO STEEL STRUCTURAL SUPPORTS OR WHERE ATTACHED TO CONCRETE STRUCTURES UNLESS NOTED OTHERWISE HEREIN. THREADED JOINTS BETWEEN DISSIMILAR METALS SHALL BE COATED WITH AN APPROVED THREAD LUBRICANT.
3. ALL EQUIPMENT SHALL BE GROUNDED AND BONDED IN ACCORDANCE WITH THE NATIONAL ELECTRICAL CODE AND THE NATIONAL ELECTRICAL SAFETY CODE.
4. INSTALL SURGE PROTECTION DEVICE IN ACCORDANCE WITH ARTICLE 1065.02 OF THE SUPPLEMENTAL SPECIFICATIONS.


APPROVED BY: *Paul Kovacs*
CHIEF ENGINEERING OFFICER
DATE: 03/01/2020

REVISIONS	
DATE	DESCRIPTION
03-01-2020	REVISED NOTES.
03-01-2018	TYPOGRAPHICAL CORRECTIONS.
03-11-2015	REVISED NOTES.
02-07-2012	REMOVED CANISTER BALLASTS, NEW JUNCTION BOX AND TERMINAL BLOCKS.


Illinois Tollway

SIGN LUMINAIRE MOUNTING DETAIL AND WIRING DIAGRAMS


VERSION: 2020-03 STANDARD: H14-04 SHEET: 1 OF 1

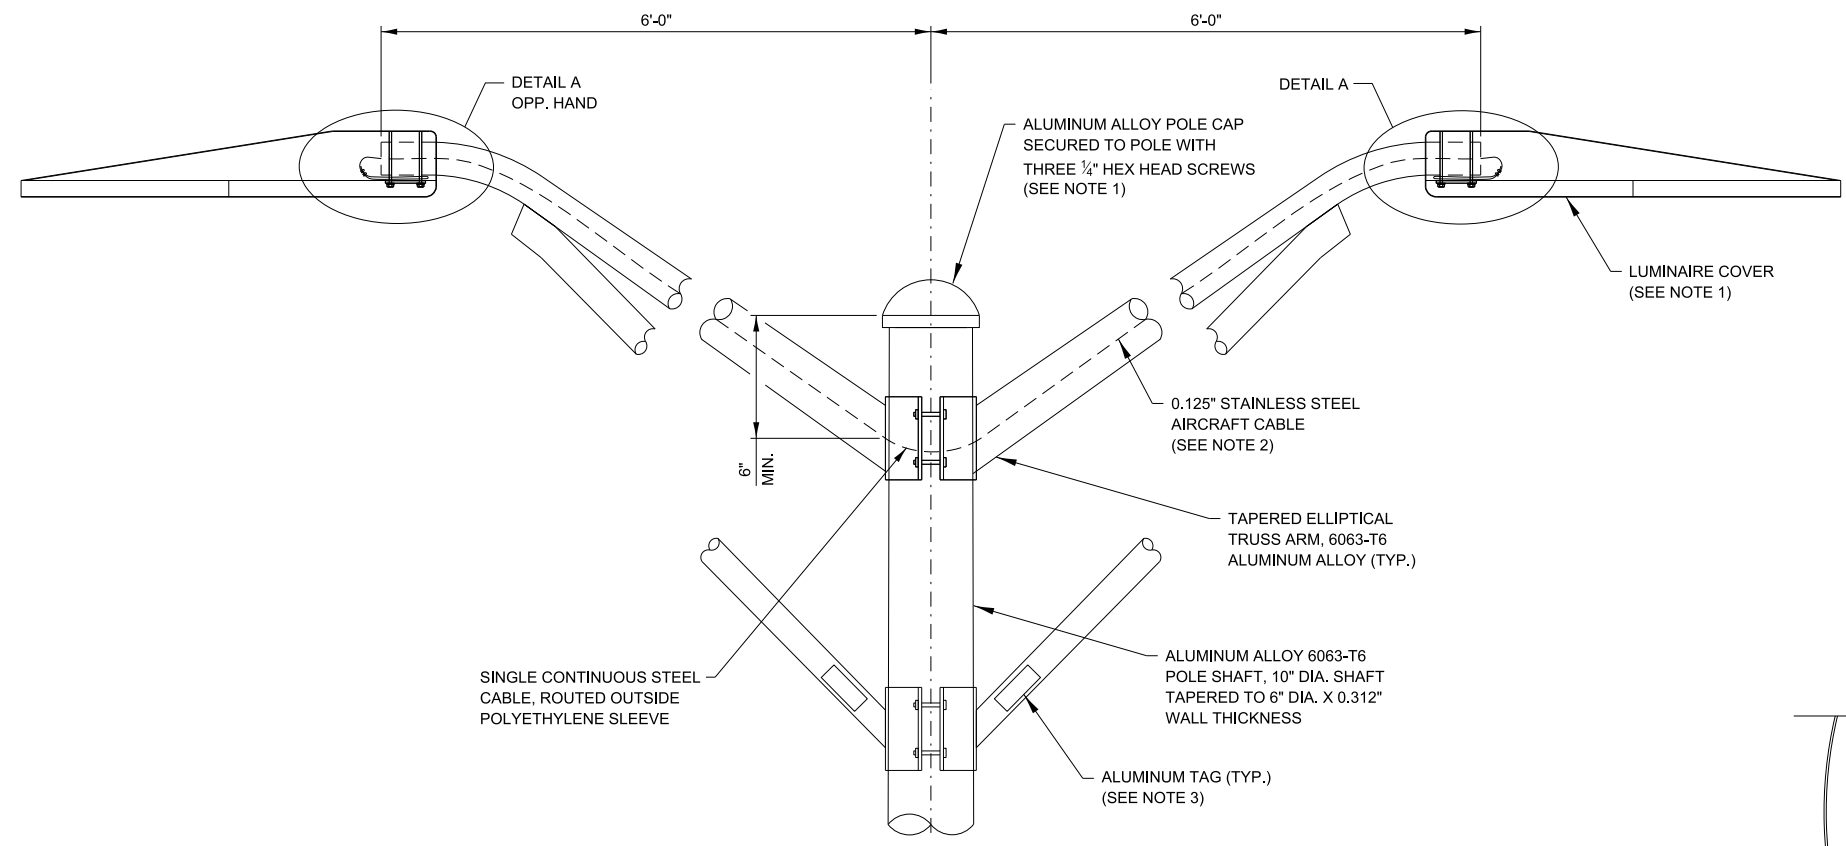

LIGHT STANDARD - TRUSS ARM
 (DUAL TRUSS ARM SHOWN, DUAL MAST ARM SIMILAR)
 N.T.S.

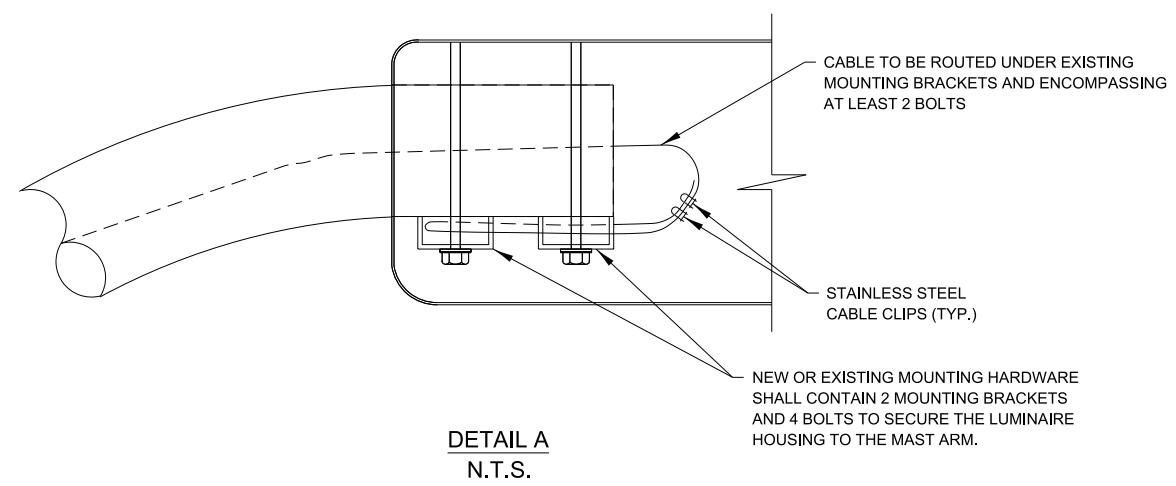

DETAIL A
 N.T.S.

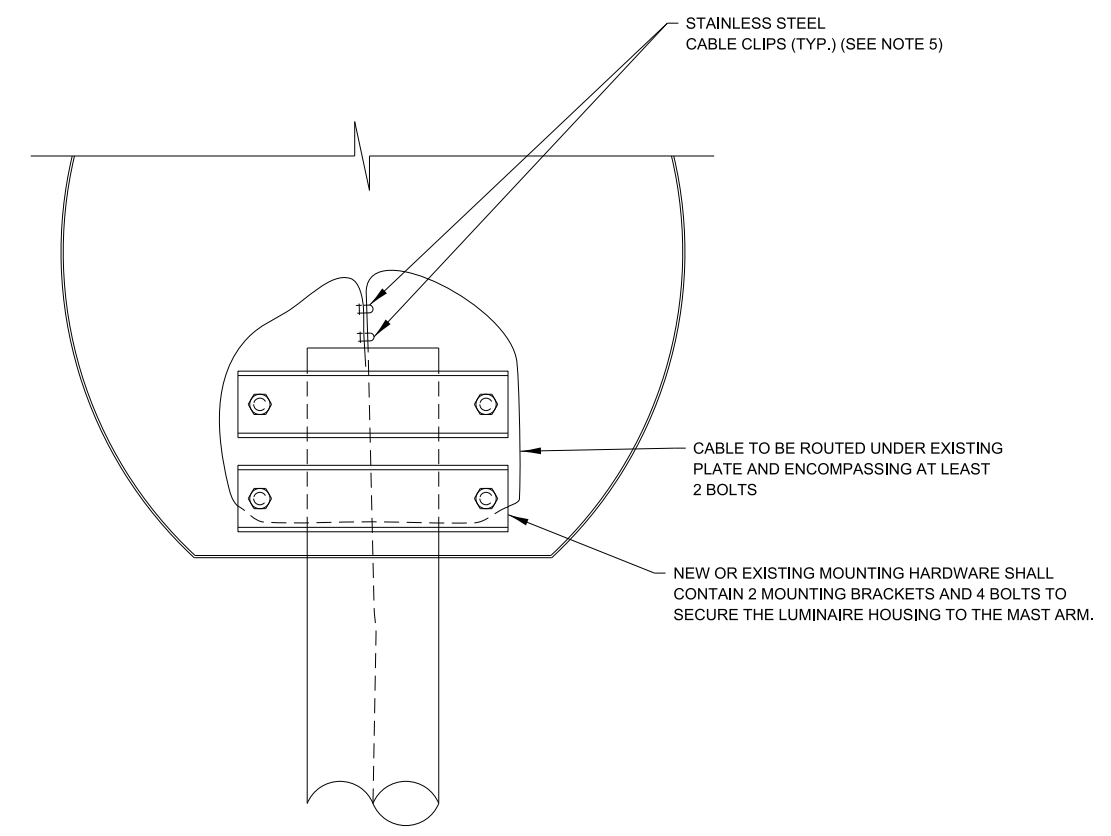

BOTTOM VIEW
 N.T.S.

NOTES:

1. POLE CAP TO BE REMOVED AND LUMINAIRE LID TO BE OPENED FOR PLACEMENT OF THE CABLE ASSEMBLY AND PUT BACK IN PLACE. NEW CAP SCREWS SHALL BE USED.
2. THE BREAKING STRENGTH OF THE ASSEMBLED CABLE SHALL BE 1,700 POUNDS MINIMUM. ALLOW FOR 9" TO 12" SLACK IN THE CABLE.
3. ALUMINUM TAG PER ARTICLE 830.03 OF THE SUPPLEMENTAL SPECIFICATIONS.
4. CONTRACTOR SHALL ROUTE CABLE WITHIN LUMINAIRE IN SUCH A WAY THAT IT DOES NOT BECOME PINCHED BETWEEN THE MAST ARM AND MOUNTING BRACKET.
5. CABLE LOOPS SHALL BE CLOSED SUCH THAT EACH END OF THE CABLE PASSES THROUGH CLIPS IN OPPOSING DIRECTIONS.
6. MINIMIZE SLACK WITHIN LUMINAIRE.

APPROVED BY: *Manar Nashif*
 CHIEF ENGINEERING OFFICER
 DATE: 03/01/2026

REVISIONS	
DATE	DESCRIPTION
03-01-2026	REPLACED "TWIN" MAST ARM WITH "DUAL" MAST ARM. REVISED NOTE 3.
03-01-2024	ADDED DETAILS REGARDING THE HARDWARE USED TO SECURE THE LUMINAIRE HOUSING.
03-01-2020	REVISED BRACKET AND ROUTING DETAILS.

Illinois Tollway

MAST ARM CABLE ASSEMBLY (DUAL MAST ARM)

VERSION: 2026-03 STANDARD: H16-03 SHEET: 1 OF 1



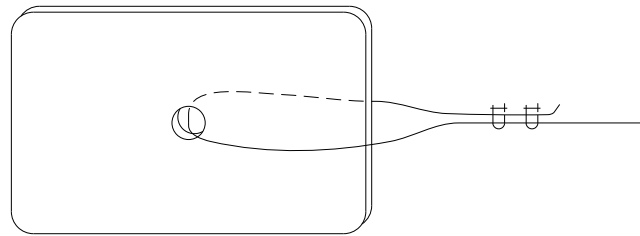



PLATE ATTACHMENT DETAIL

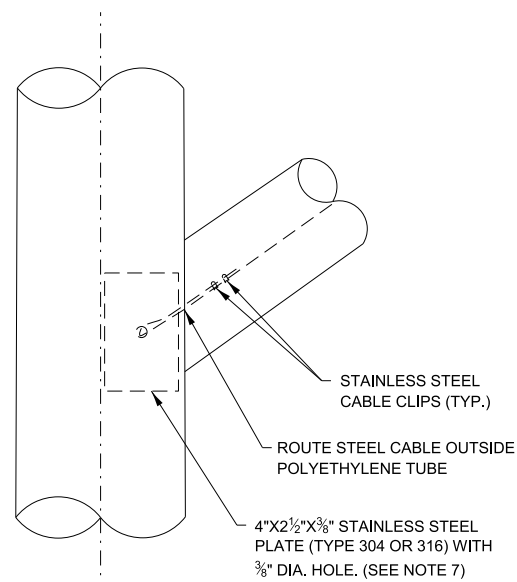


DETAIL B
(BRACKET CLAMPS OMITTED FOR CLARITY)
N.T.S.

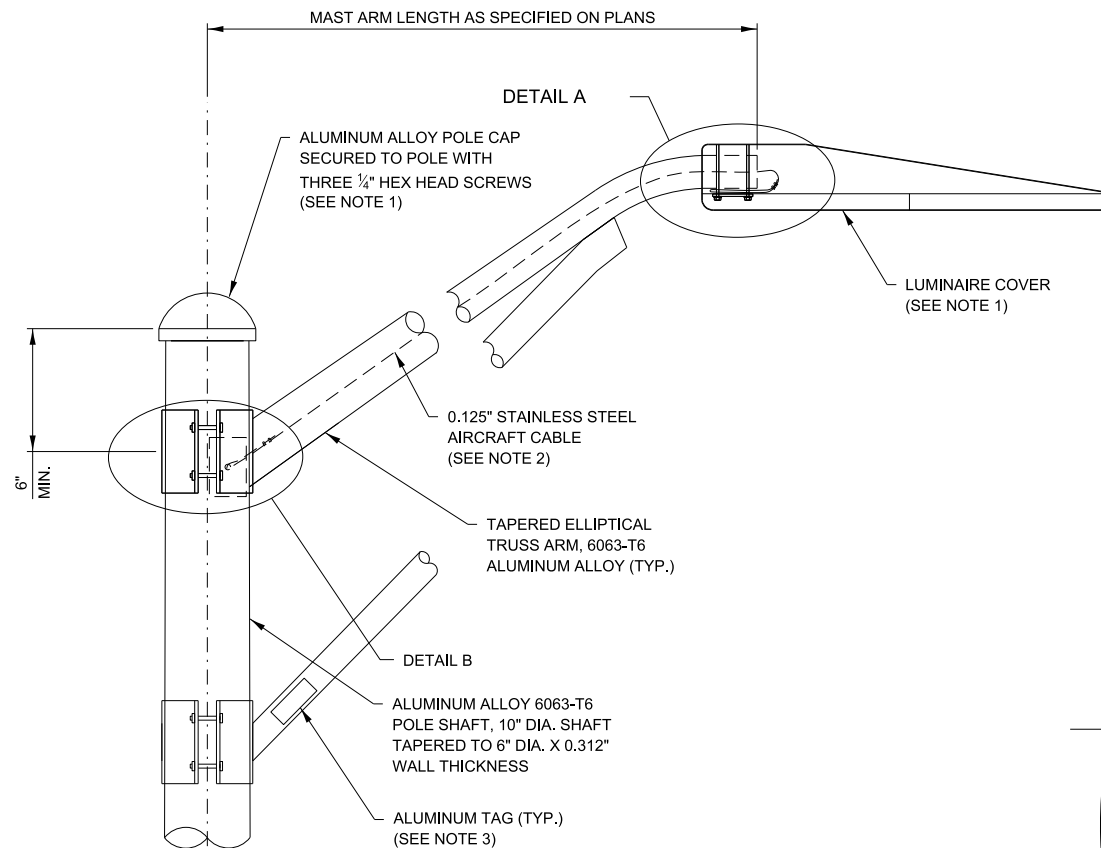

LIGHT STANDARD - TRUSS ARM
(SINGLE TRUSS ARM SHOWN, SINGLE MAST ARM SIMILAR)
N.T.S.

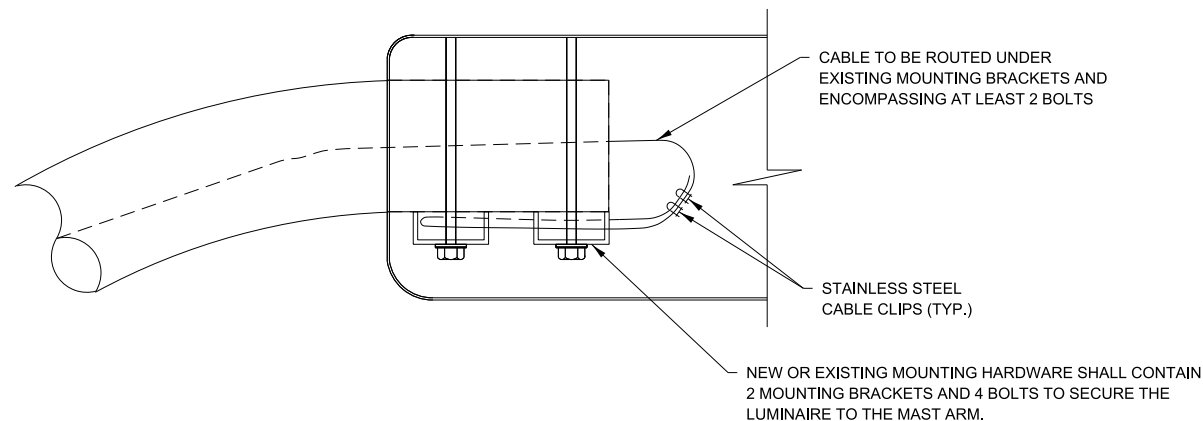

DETAIL A
N.T.S.

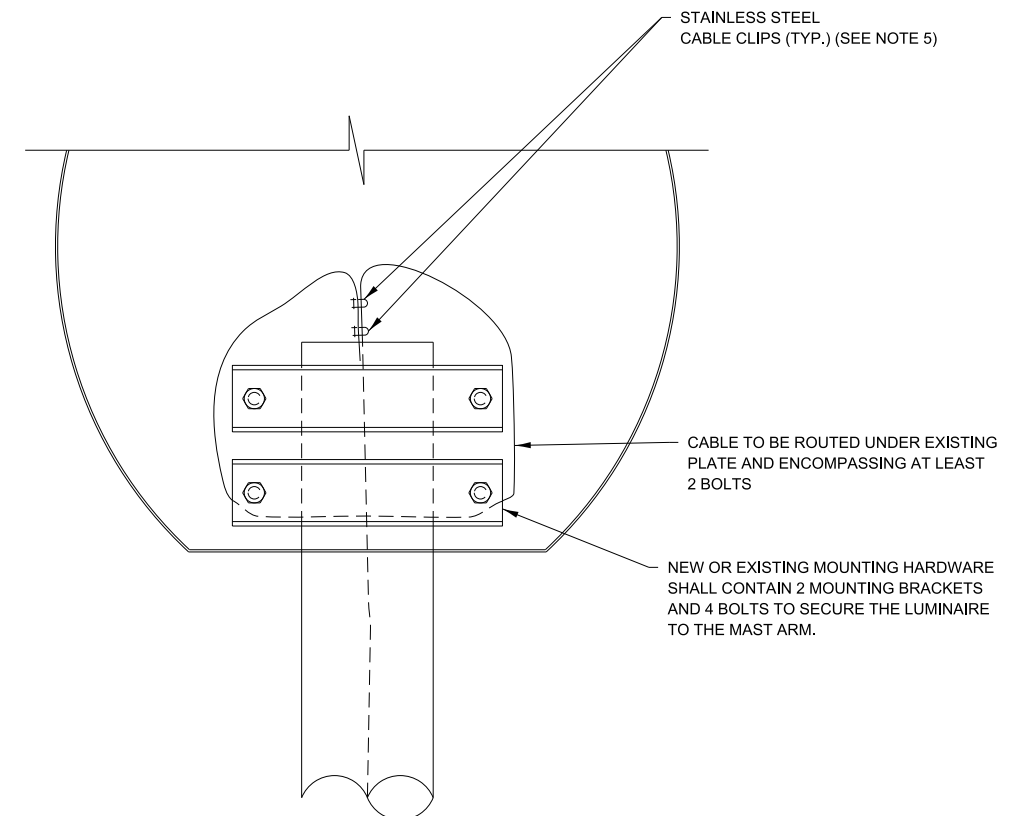

BOTTOM VIEW
N.T.S.

NOTES:

1. POLE CAP TO BE REMOVED AND LUMINAIRE LID TO BE OPENED FOR PLACEMENT OF THE CABLE ASSEMBLY AND PUT BACK IN PLACE. NEW CAP SCREWS SHALL BE USED.
2. THE BREAKING STRENGTH OF THE ASSEMBLED CABLE SHALL BE 1,700 POUNDS MINIMUM. ALLOW FOR 9" TO 12" SLACK IN THE CABLE.
3. ALUMINUM TAG PER ARTICLE 830.03 OF THE SUPPLEMENTAL SPECIFICATIONS.
4. CONTRACTOR SHALL ROUTE CABLE WITHIN LUMINAIRE IN SUCH A WAY THAT IT DOES NOT BECOME PINCHED BETWEEN THE MAST ARM AND MOUNTING BRACKET.
5. CABLE LOOPS SHALL BE CLOSED SUCH THAT EACH END OF THE CABLE PASSES THROUGH CLIPS IN OPPOSING DIRECTIONS.
6. MINIMIZE SLACK WITHIN LUMINAIRE.
7. ALL PLATE EDGES SHALL BE SMOOTH.





APPROVED BY: *Manar Nashif*
CHIEF ENGINEERING OFFICER
DATE: 03/01/2026

REVISIONS	
DATE	DESCRIPTION
03-01-2026	REVISED NOTE 3.
03-01-2024	ADDED DETAILS REGARDING THE HARDWARE USED TO SECURE THE LUMINAIRE HOUSING.
03-01-2020	REVISED BRACKET AND ROUTING DETAILS.

Illinois Tollway

MAST ARM CABLE ASSEMBLY (SINGLE MAST ARM)

VERSION: 2026-03 STANDARD: H17-03 SHEET: 1 OF 1

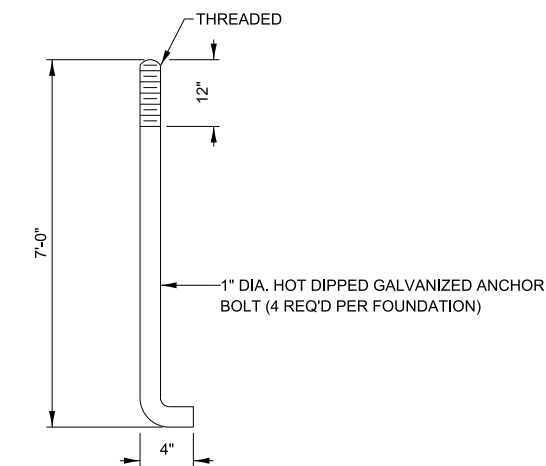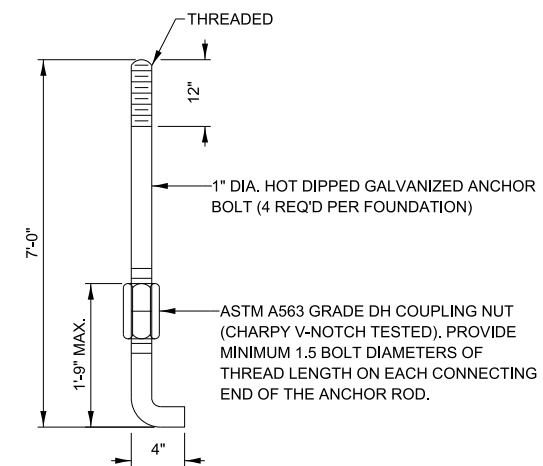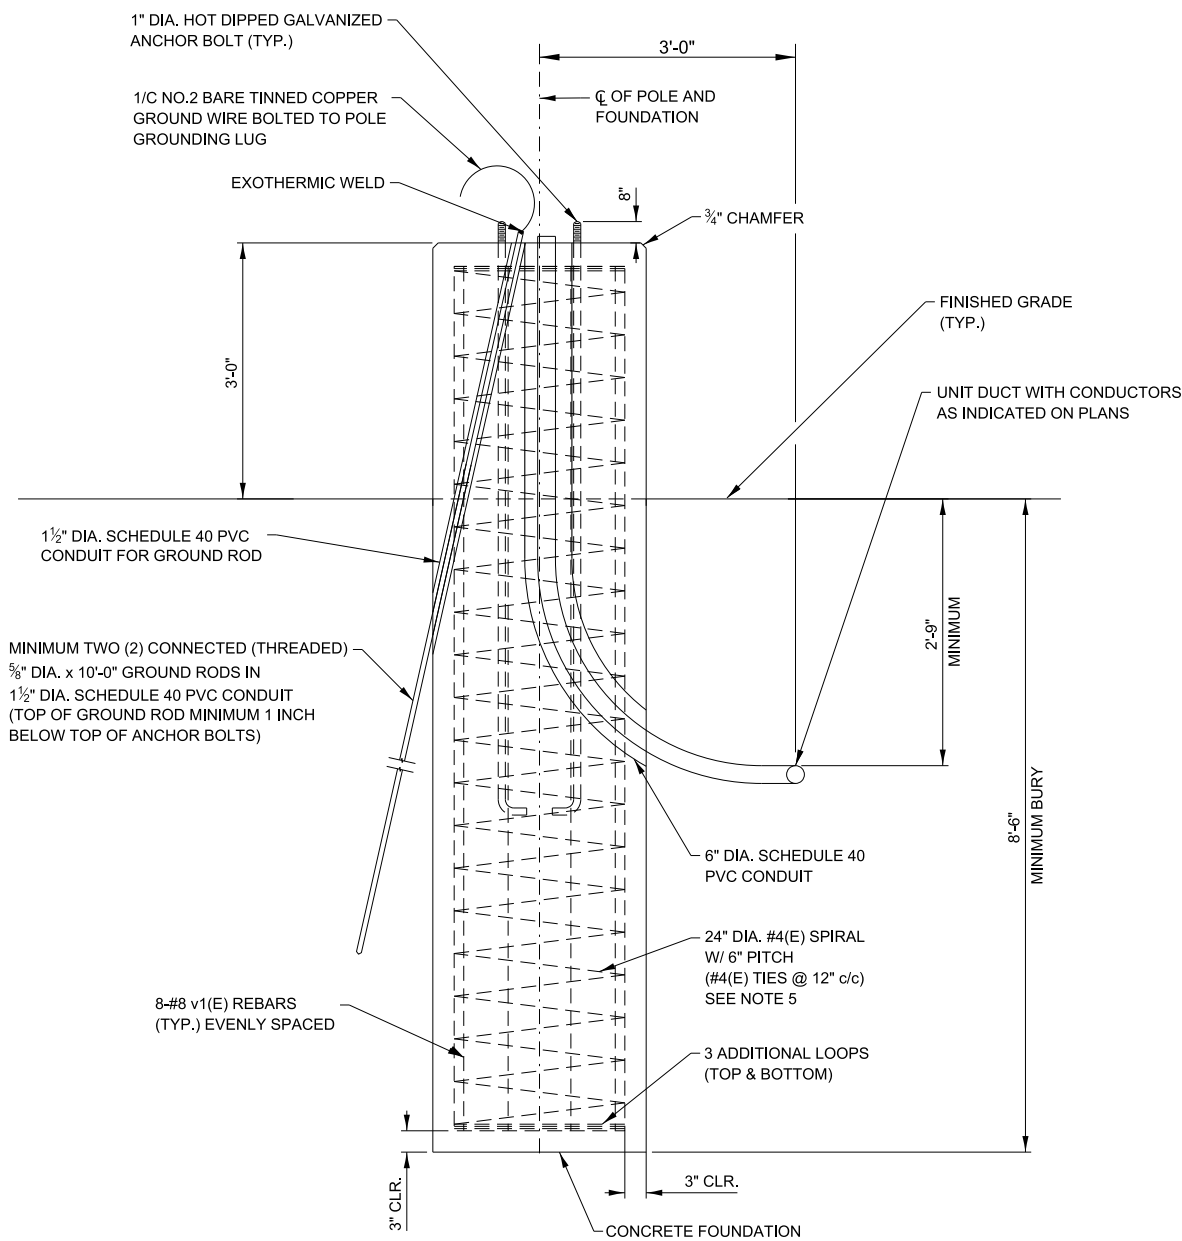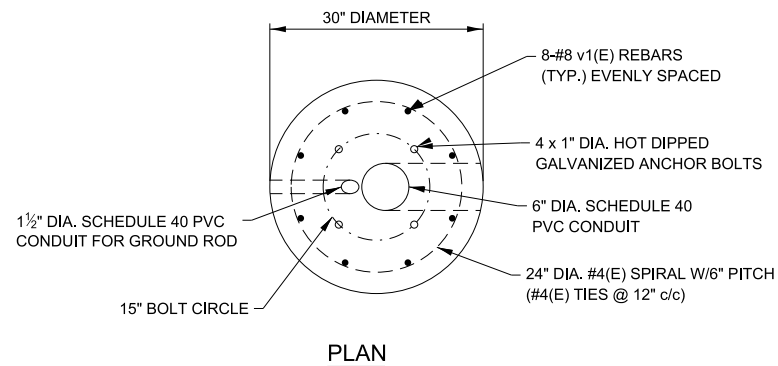

NOTES:

1. FOR DETAILS OF FUSE HOLDER, POLE BASE WIRING AND CONDUCTOR SPLICE SEE STANDARD H2.
2. ALL REINFORCEMENT BARS SHALL BE EPOXY COATED.
3. ALL EQUIPMENT SHALL BE GROUNDED AND BONDED IN ACCORDANCE WITH THE NATIONAL ELECTRICAL CODE AND THE NATIONAL ELECTRICAL SAFETY CODE.
4. POLE SHALL BE MOUNTED AND WIRED PER DETAIL FOR "BARRIER WALL MOUNTED UNITS" ON LIGHT STANDARD DETAILS (STANDARD H2)
5. ADJUST SPIRAL BAR SPACING AS NEEDED TO ACCOMMODATE CONDUIT ENTRANCE.

ANCHOR BOLT DETAIL

ANCHOR BOLT DETAIL

ELEVATION



APPROVED BY: *Manar Nashif*
 CHIEF ENGINEERING OFFICER
 DATE: 03/01/2026

REVISIONS	
DATE	DESCRIPTION
03-01-2026	ALTERNATE ANCHOR BOLT DETAIL ADDED.
03-01-2023	REVISED v1(E) BARS FROM #6 TO #8
03-01-2022	INCREASED ANCHOR BOLT PROJECTION




Illinois Tollway

PARKING LOT LIGHT FOUNDATION DETAILS

VERSION: 2026-03	STANDARD: H18-03	SHEET: 1 OF 1
---------------------	---------------------	------------------

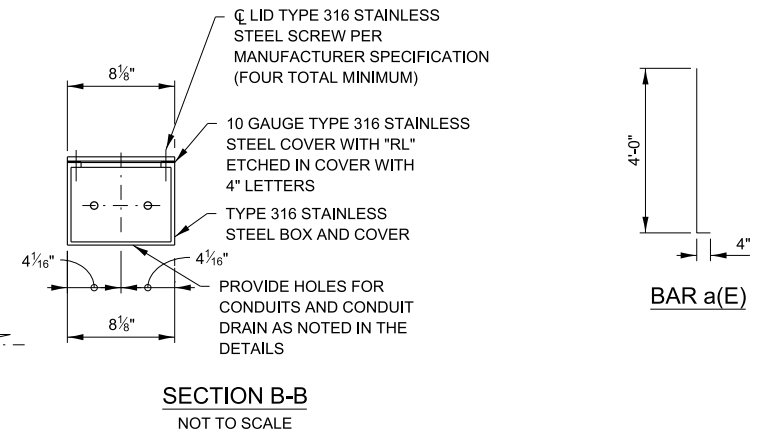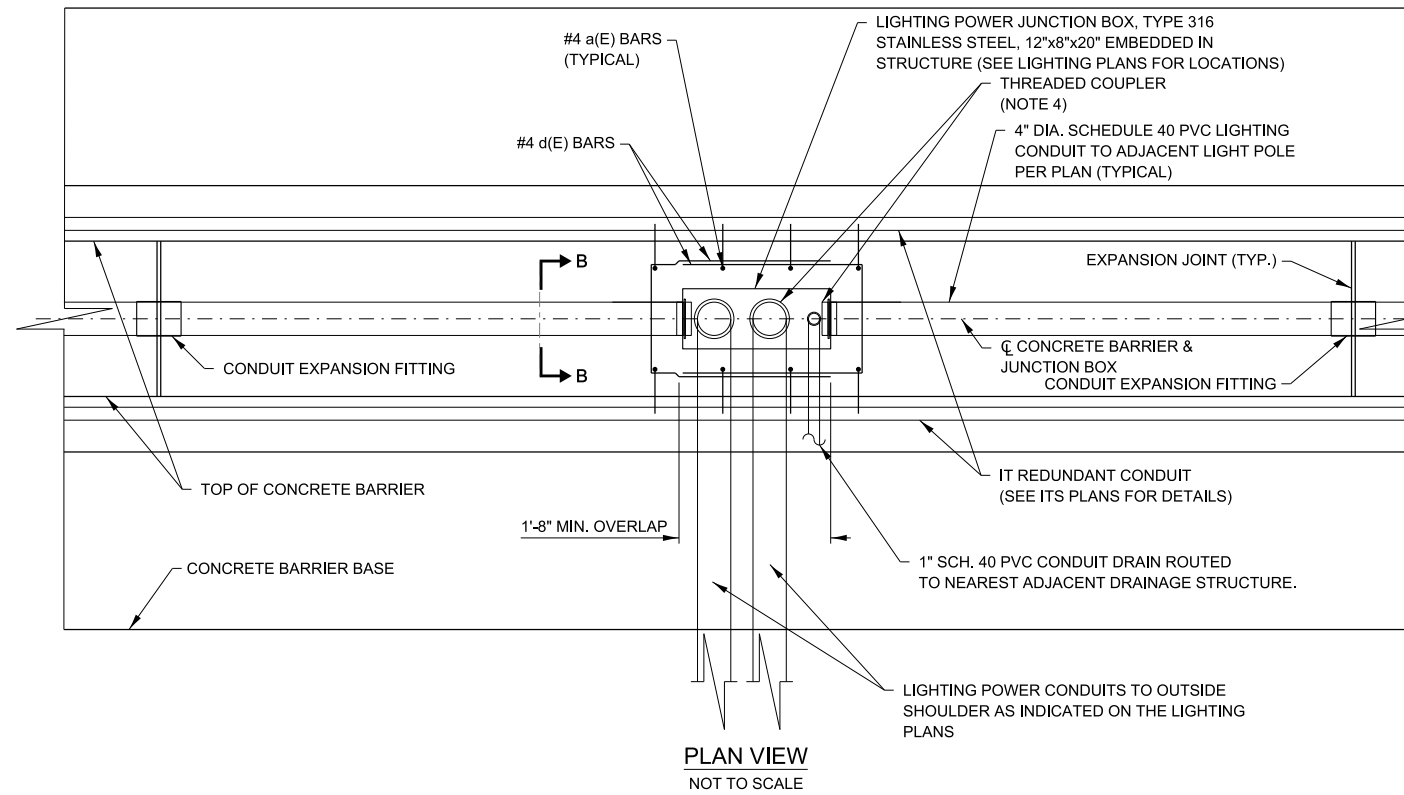

REINFORCEMENT BAR SCHEDULE					
BAR	NO.	SIZE	LENGTH	WT. LB.	SHAPE
a(E)	8	#4	4'-4"	23	
d(E)	10	#4	5'-9"	45	

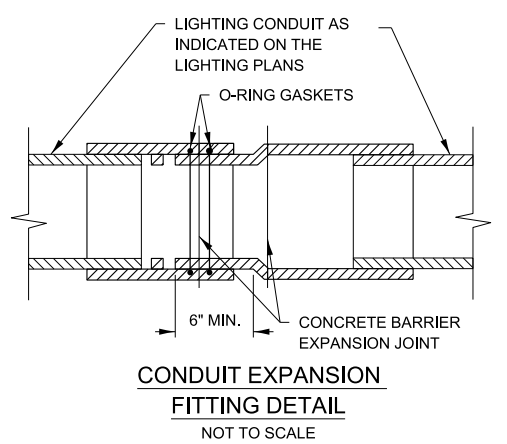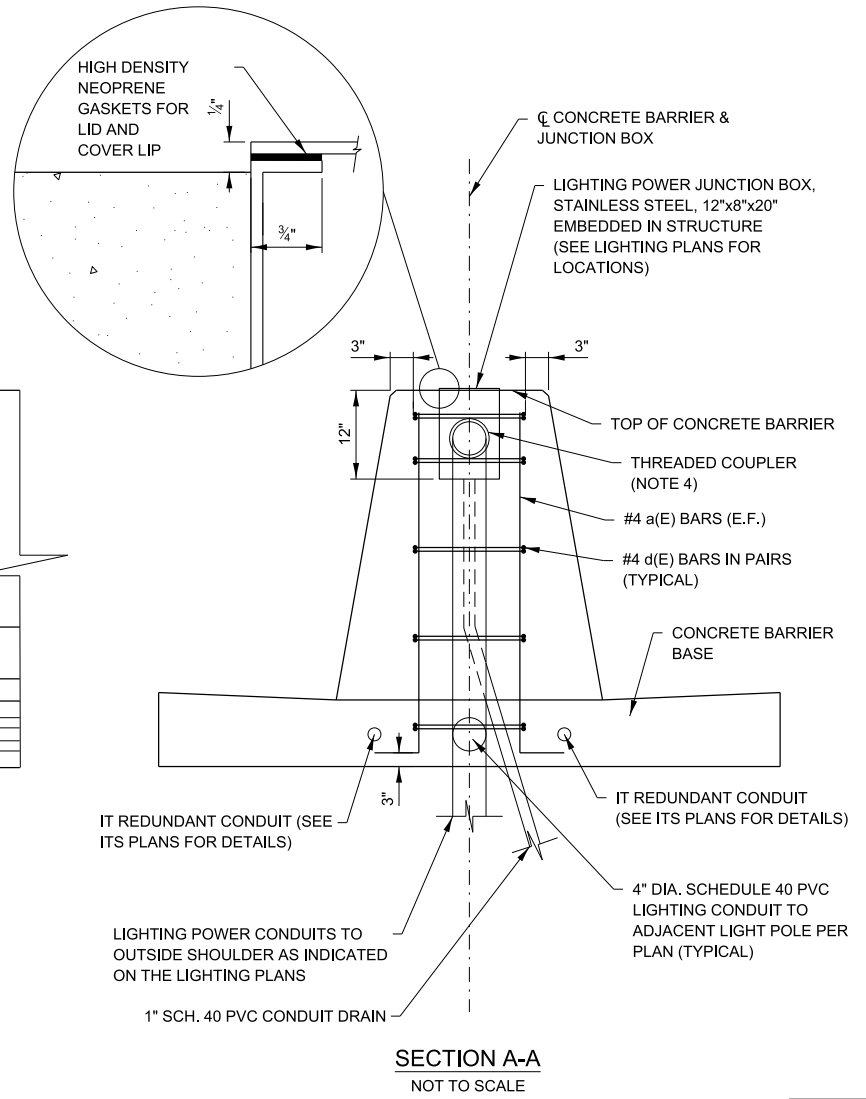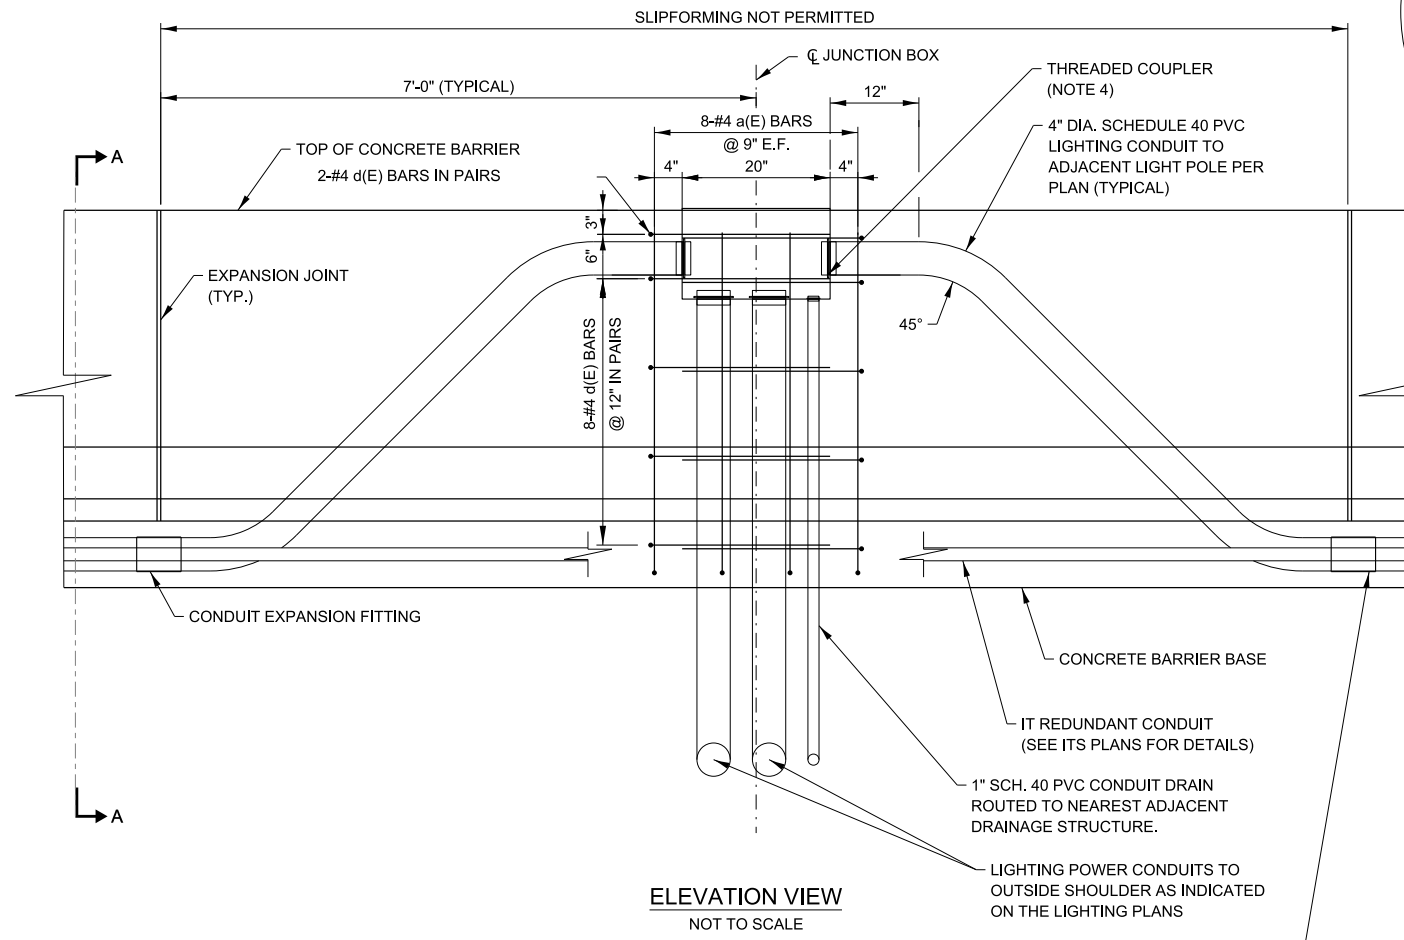

NOTES:

- THE 1" PVC CONDUIT DRAIN SHALL SWEEP TO AN ADJACENT DRAINAGE STRUCTURE WITH CONTINUOUS DOWN SLOPE (NO LOW POINTS WITHIN CONDUIT SWEEP). CONDUIT DRAIN SHALL CONSIST OF STAINLESS STEEL WIRE MESH, WITH BETWEEN 50% TO 65% OPEN AREA, CLAMPED OVER 1" CONDUIT USING A STAINLESS STEEL WORM GEAR CLAMP. THE CONDUIT DRAIN SHALL BE SET AT THE LOWEST CONDUIT OPENING POINT IN THE JUNCTION BOX AS FLUSH AS POSSIBLE WITH THE BOTTOM OF THE JUNCTION BOX TO MINIMIZE WATER ACCUMULATION. THE CONDUIT DRAIN SHALL BE INCIDENTAL TO THE JUNCTION BOX.
- CONTRACTOR SHALL INSTALL CONDUIT PLUGS IN EACH CONDUIT ENTERING JUNCTION BOX TO PREVENT WATER/DIRT ENTRY PRIOR TO INSTALLATION. PULL TAPE SHALL BE SECURED AND ACCESSIBLE INSIDE JUNCTION BOXES.
- PROVIDE CONDUIT EXPANSION FITTINGS AT ALL LOCATIONS WHERE MEDIAN BARRIER EXPANSION JOINTS ARE ENCOUNTERED.
- PROVIDE THREADED COUPLER FOR ALL CONDUITS ENTERING JUNCTION BOX.
- REINFORCEMENT BARS SHALL CONFORM TO THE REQUIREMENTS OF AASHTO M-3 (ASTM A706) GRADE 60, DEFORMED BARS.
- REINFORCEMENT BARS DESIGNATED "(E)" SHALL BE EPOXY COATED.
- REINFORCEMENT BAR BENDING DETAILS SHALL BE IN ACCORDANCE WITH THE LATEST "MANUAL OF STANDARD PRACTICE FOR DETAILING REINFORCED CONCRETE STRUCTURES", ACI 315. REINFORCEMENT BAR BENDING DIMENSIONS ARE OUT TO OUT.
- MOVE VERTICAL REINFORCEMENT BARS ALONG THE LENGTH OF THE BARRIER TO ALLOW FOR JUNCTION BOX.
- MOVE HORIZONTAL REINFORCEMENT BARS TO ACCOMMODATE JUNCTION BOX.
- CONDUITS WITHIN JUNCTION BOX SHALL BE SPACED EVENLY ALONG INTERIOR WALL OF JUNCTION BOX. MINIMUM SPACING BETWEEN WALL OF JUNCTION BOX AND CONDUITS AND BETWEEN ADJACENT CONDUITS SHALL BE 1".

APPROVED BY: *Manar Nashif*
 CHIEF ENGINEERING OFFICER
 DATE: 03/01/2024

REVISIONS	
DATE	DESCRIPTION

Illinois Tollway

CONCRETE BARRIER CONDUIT AND JUNCTION BOX DETAILS

VERSION: 2024-03 STANDARD: H19-00 SHEET: 1 OF 1