




Tollway Contract 4383-Task Order 1
I-294 at Irving Park Road
Interchange Feasibility Study

Appendix F
Northbound Exit to Seymour Avenue
Ramp Profile Evaluation

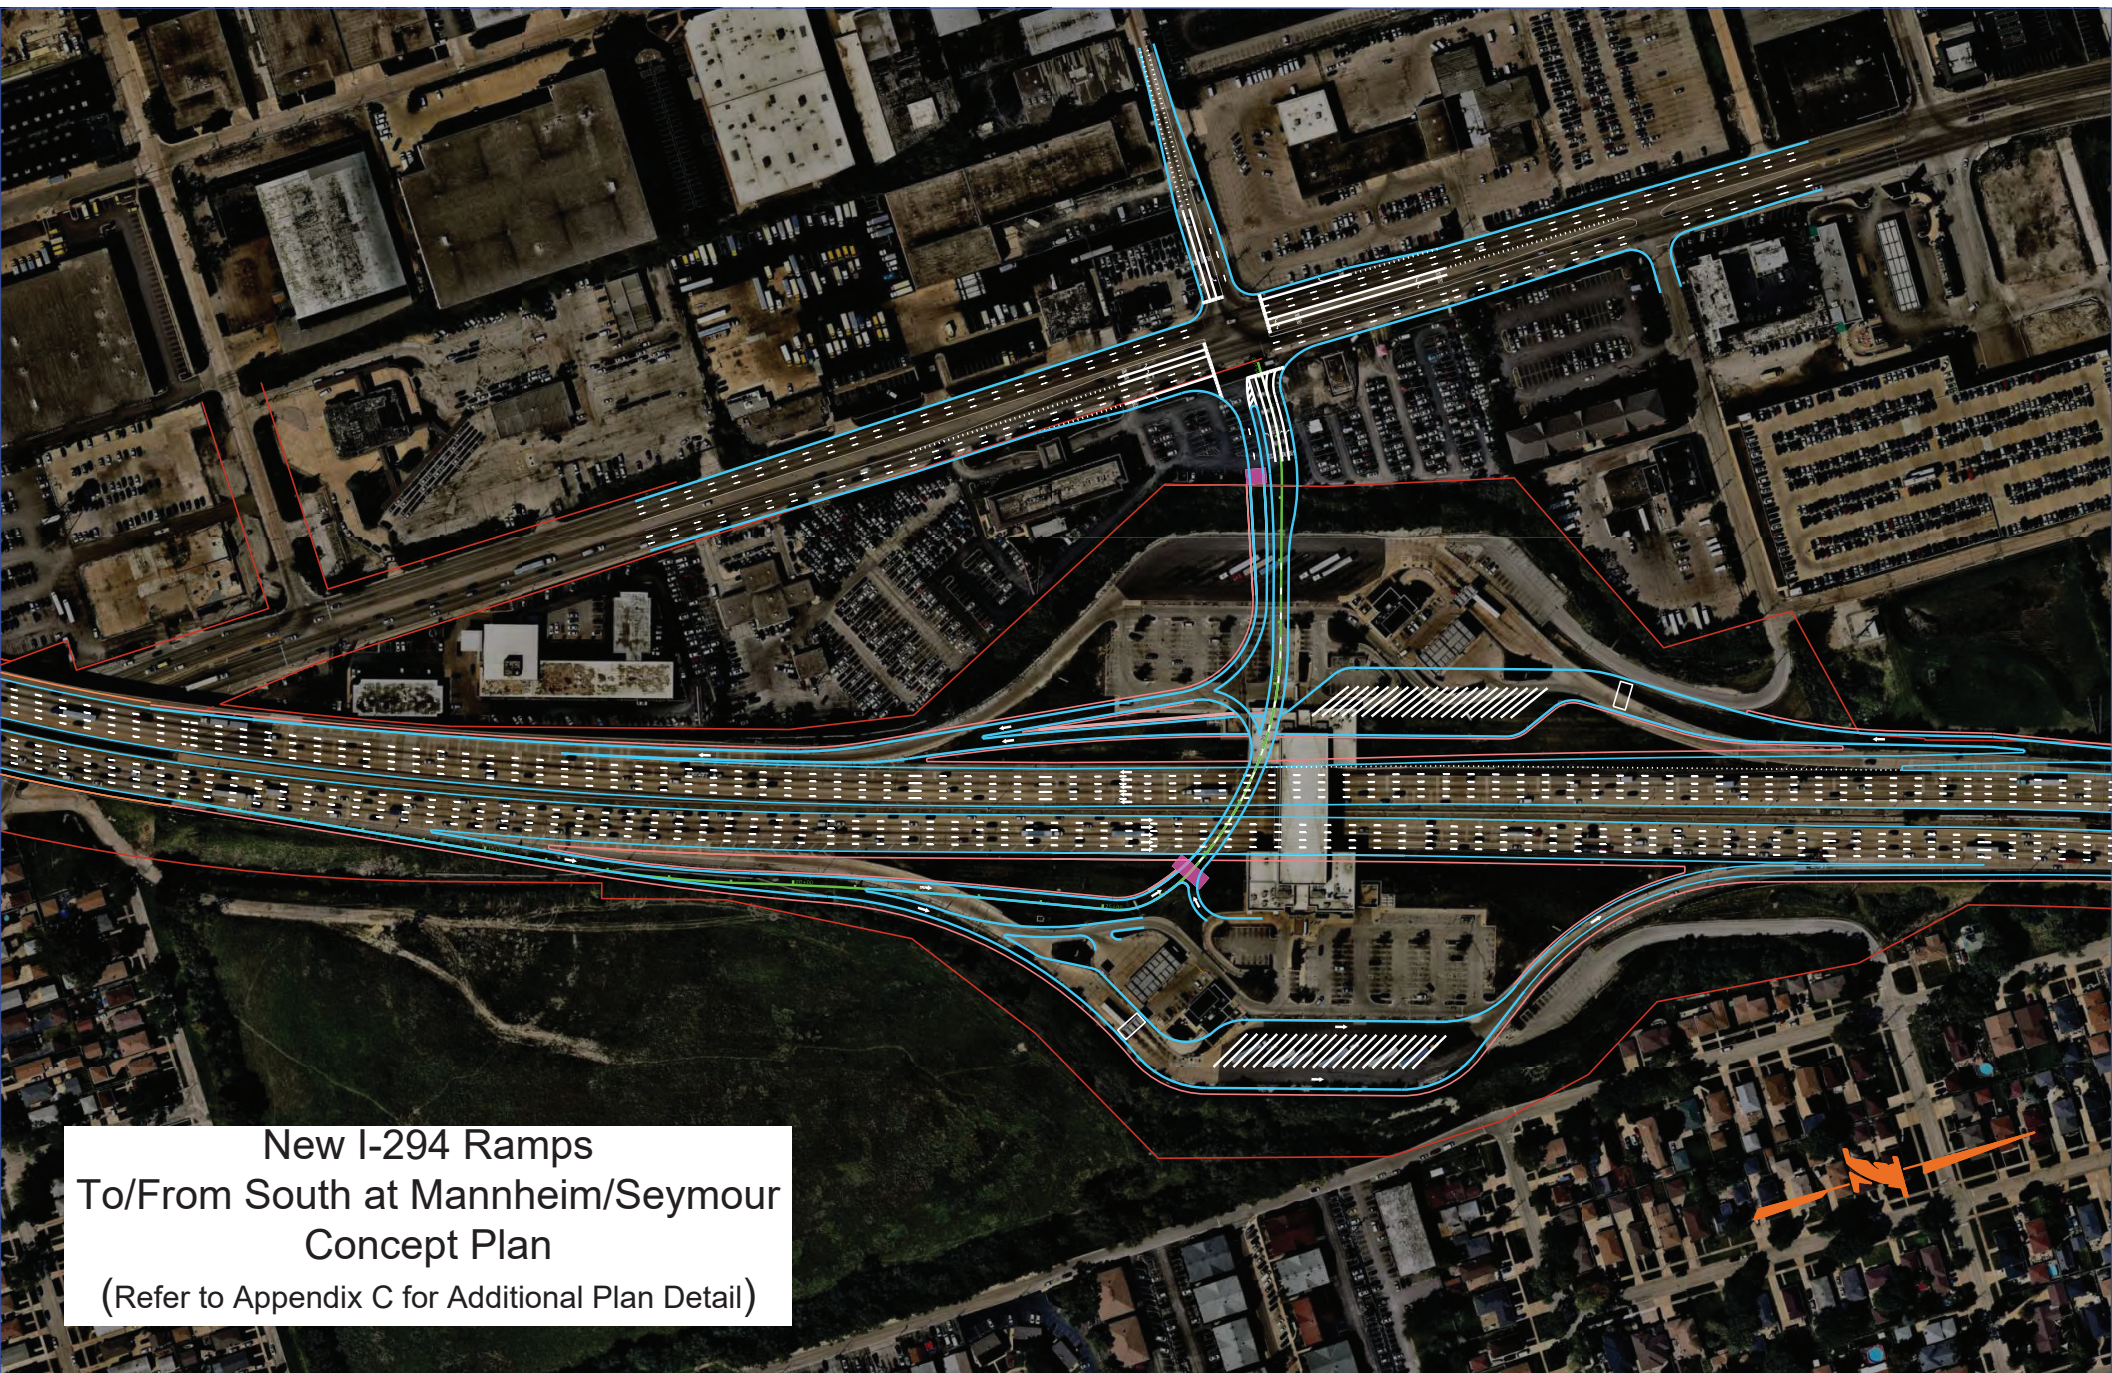


New I-294 Ramps
To/From South at Mannheim/Seymour
Concept Plan
(Refer to Appendix C for Additional Plan Detail)

PEN TABLE
PLOT CFIG
PLOT NAME
PLOT SCALE
PLOT DATE

FILE NAME
PLOT SCALE
PLOT DATE

New I-294 Ramps To/From South at Mannheim/Seymour Concept NB Exit Profile

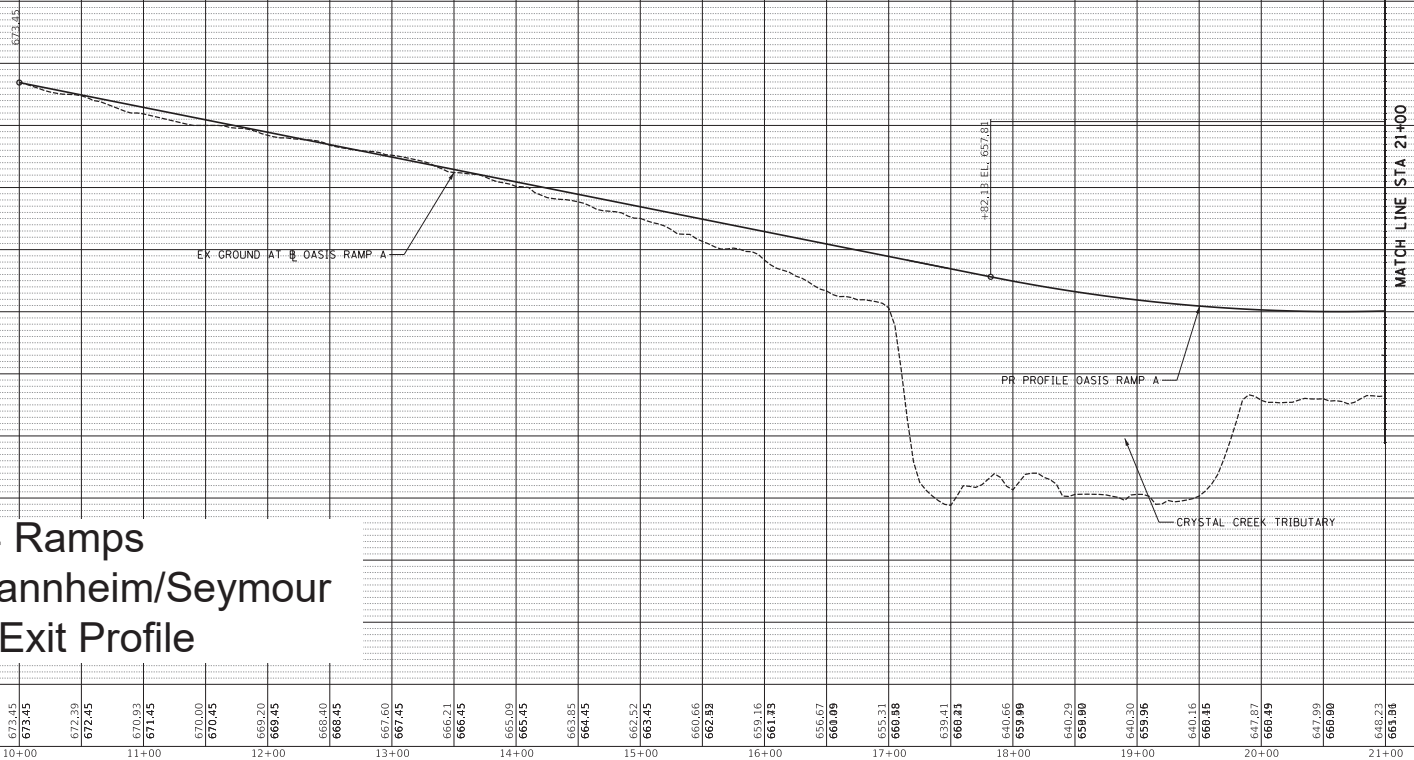

DRAWN BY: _____ DATE: _____
CHECKED BY: _____ DATE: _____



THE ILLINOIS STATE TOLL HIGHWAY AUTHORITY
2700 OGDEN AVENUE
DOWNERS GROVE, ILLINOIS 60515

REVISIONS		
NO.	DATE	DESCRIPTION

CONTRACT NO.	SHEET NO.
ROADWAY PROFILE OASIS RAMP A	DRAWING NO. OF

