



**YORK ROAD
(Facing North)**

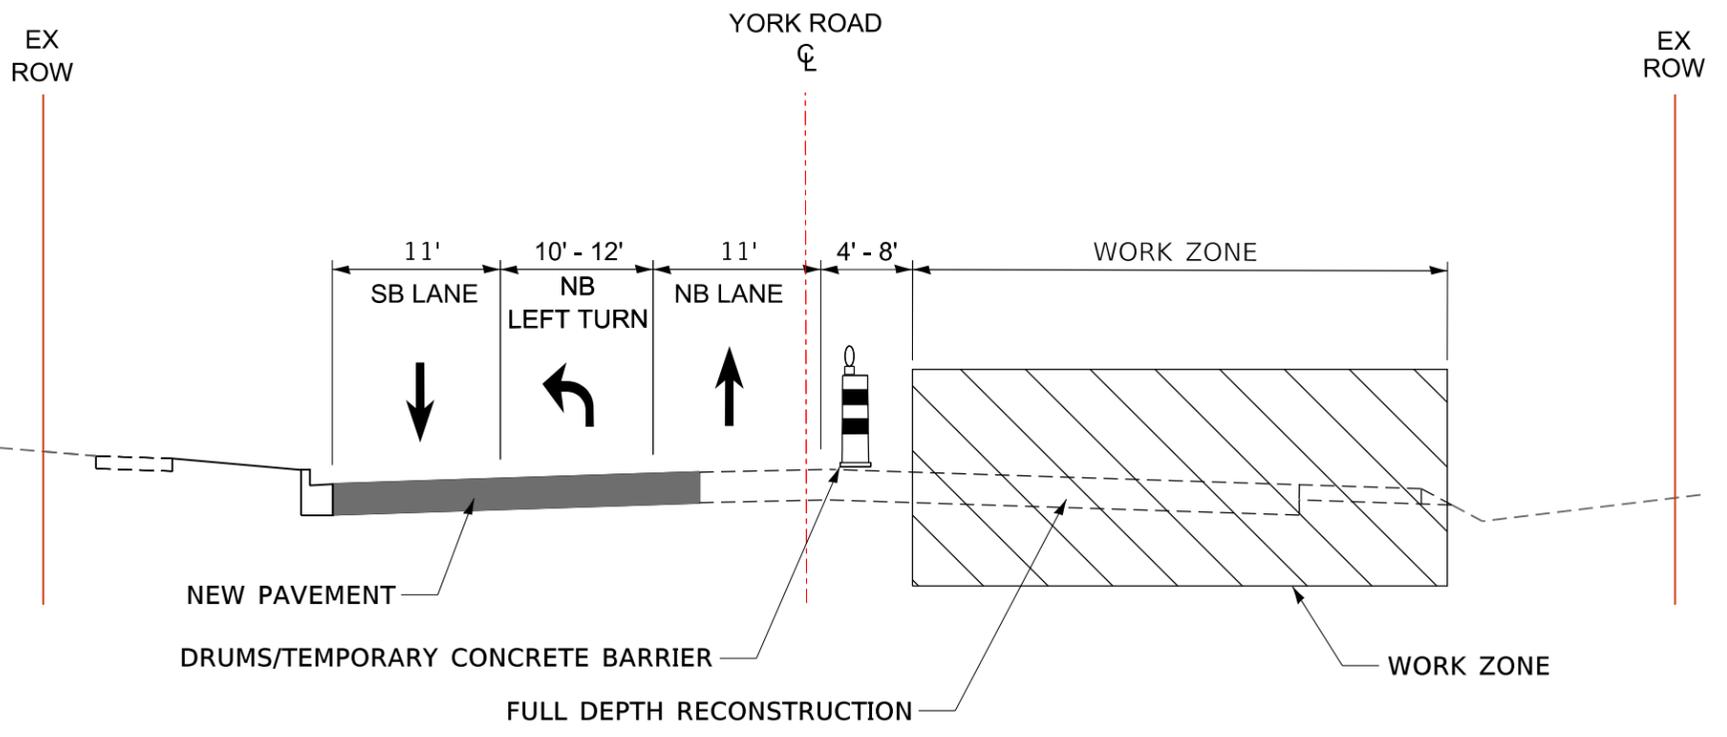

**YORK ROAD
(Facing North)**

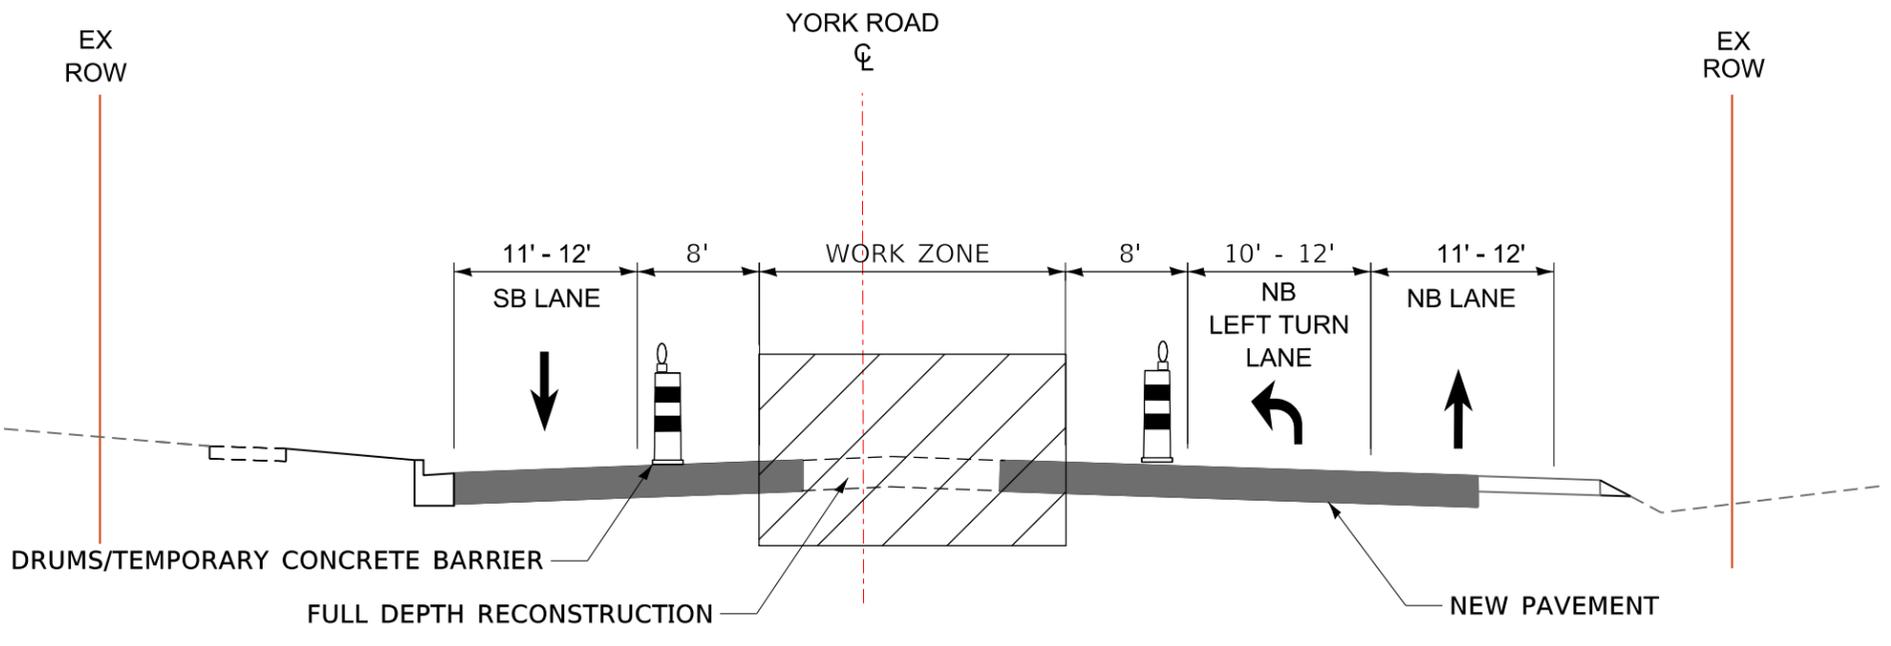

**YORK ROAD
(Facing North)**

STAGE 1 THRU 3:
- 2024 CONSTRUCTION
- SUPREME DR TO DEVON AVE

STAGE 4 THRU 6:
- 2025 CONSTRUCTION
- GATEWAY RD TO FOSTER AVE